




**A** BRICK SIDEWALK WITH BITUMINOUS BASE  
N.T.S. AS OBTAINED FROM THE CITY OF PORTLAND "TECHNICAL MANUAL"

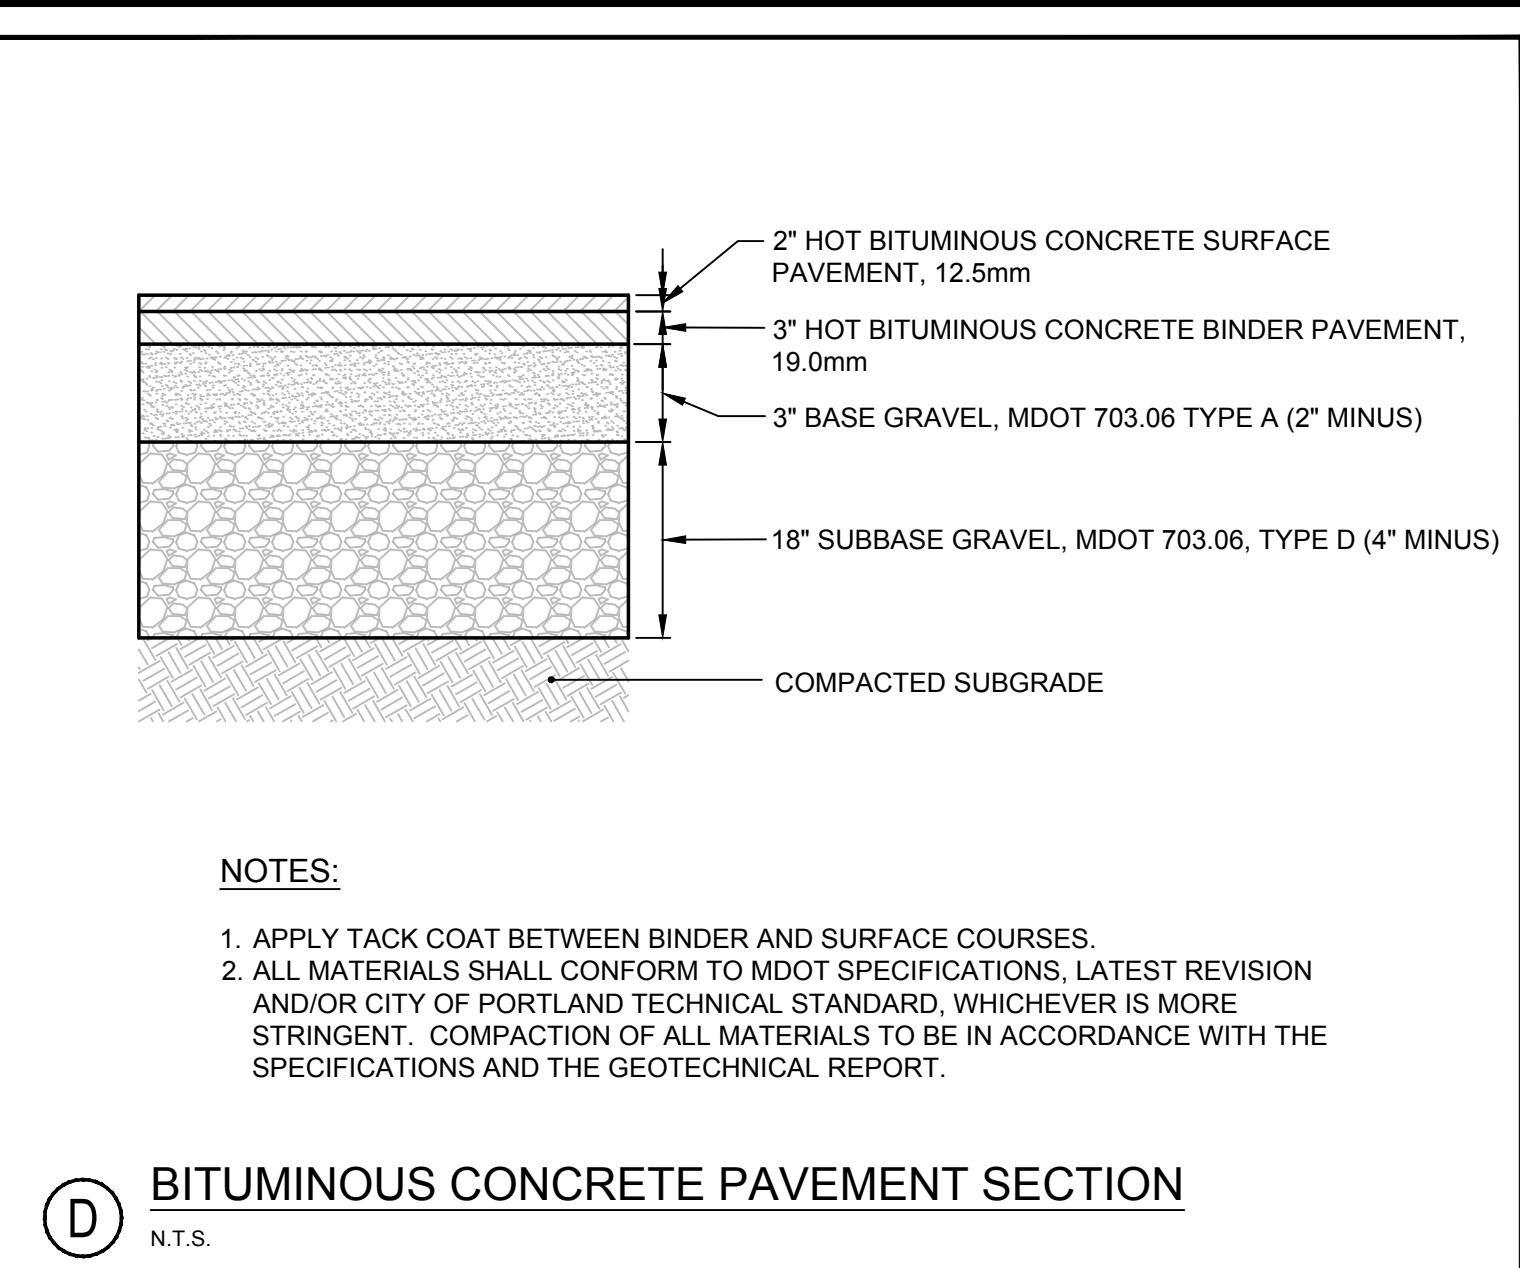


**D** BITUMINOUS CONCRETE PAVEMENT SECTION  
N.T.S.

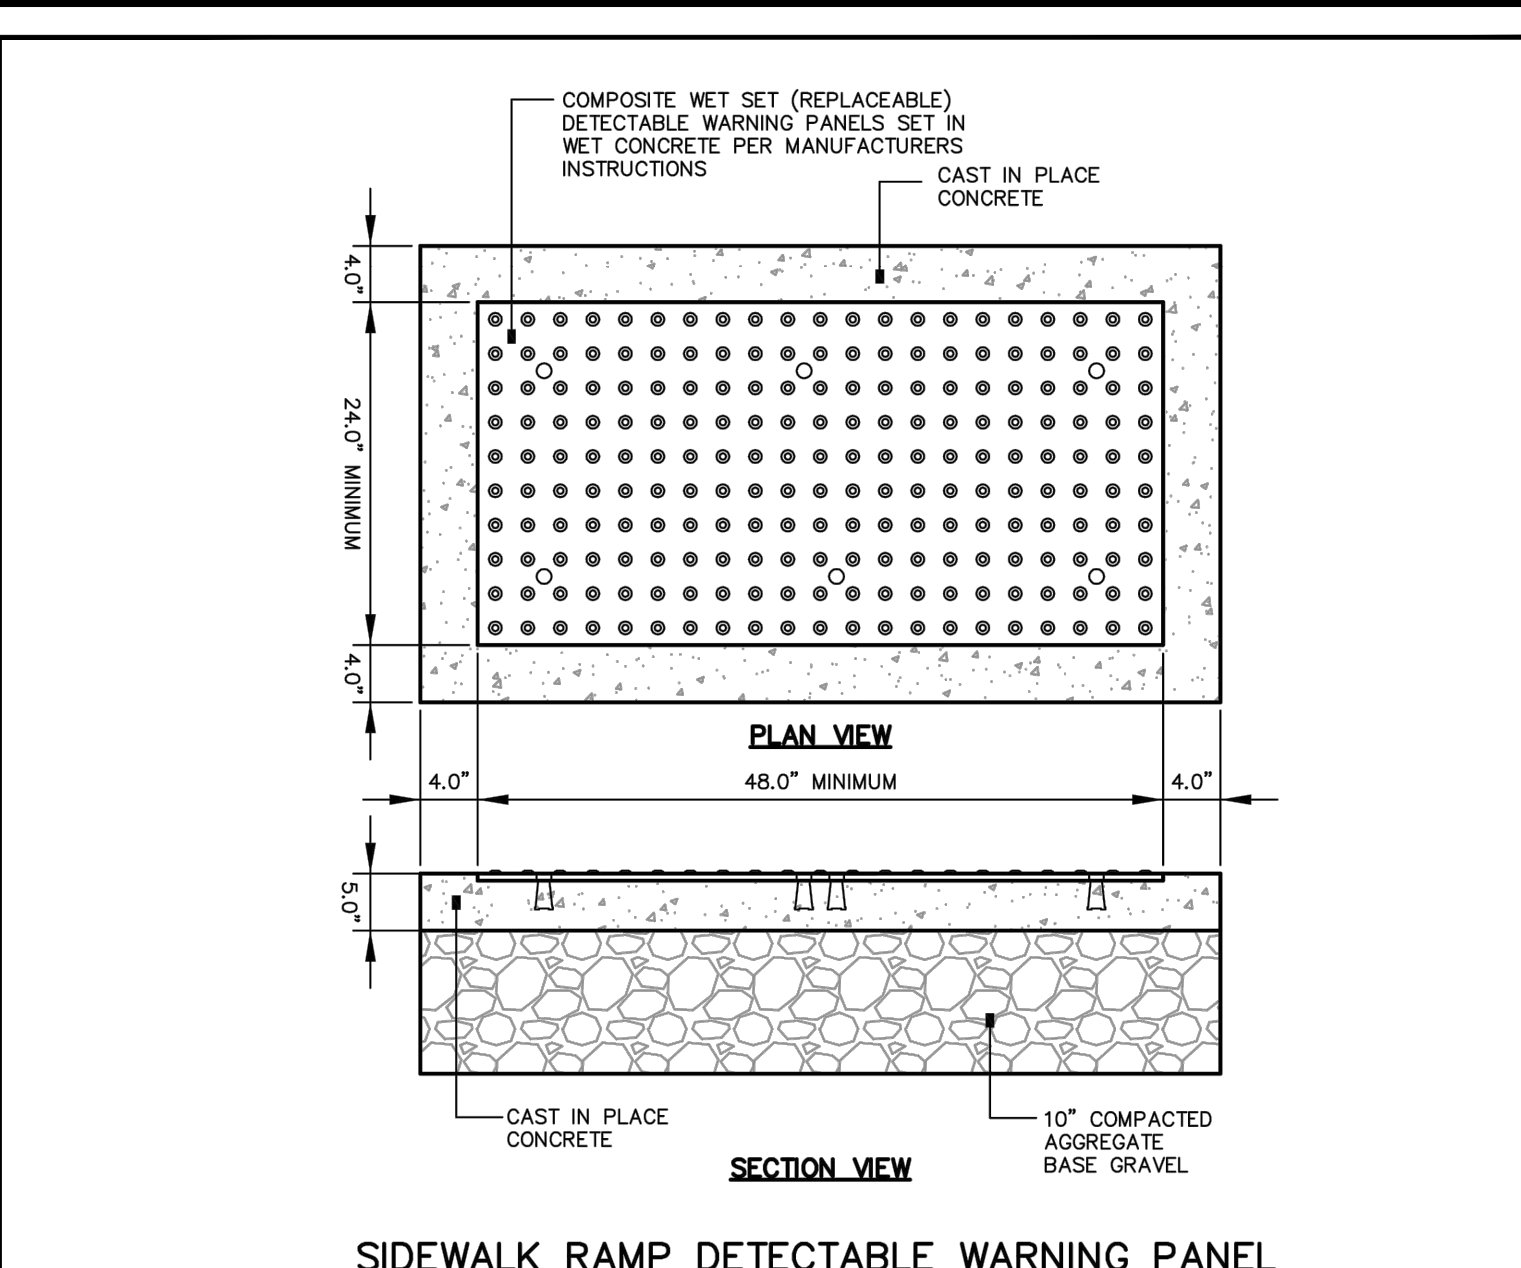


**G** SIDEWALK RAMP DETECTABLE WARNING PANEL  
N.T.S. AS OBTAINED FROM THE CITY OF PORTLAND "TECHNICAL MANUAL"

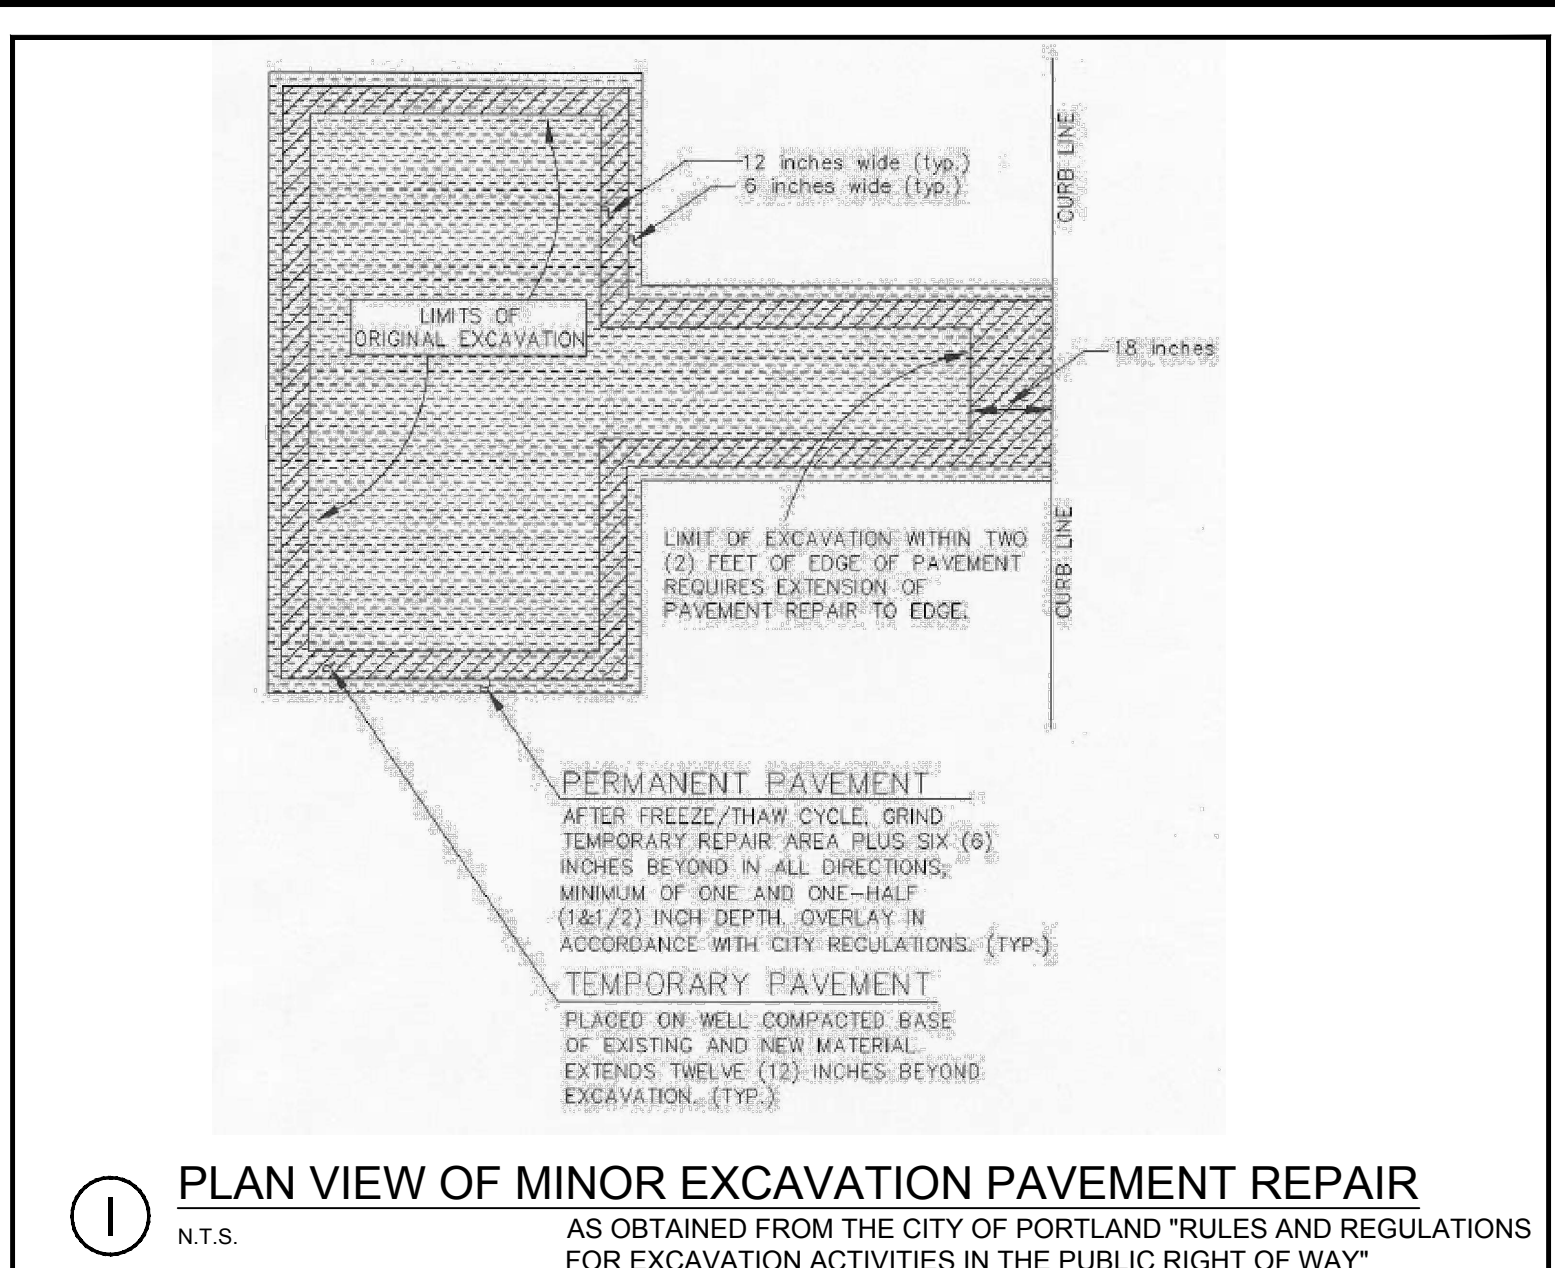


**I** PLAN VIEW OF MINOR EXCAVATION PAVEMENT REPAIR  
N.T.S. AS OBTAINED FROM THE CITY OF PORTLAND "RULES AND REGULATIONS FOR EXCAVATION ACTIVITIES IN THE PUBLIC RIGHT OF WAY"

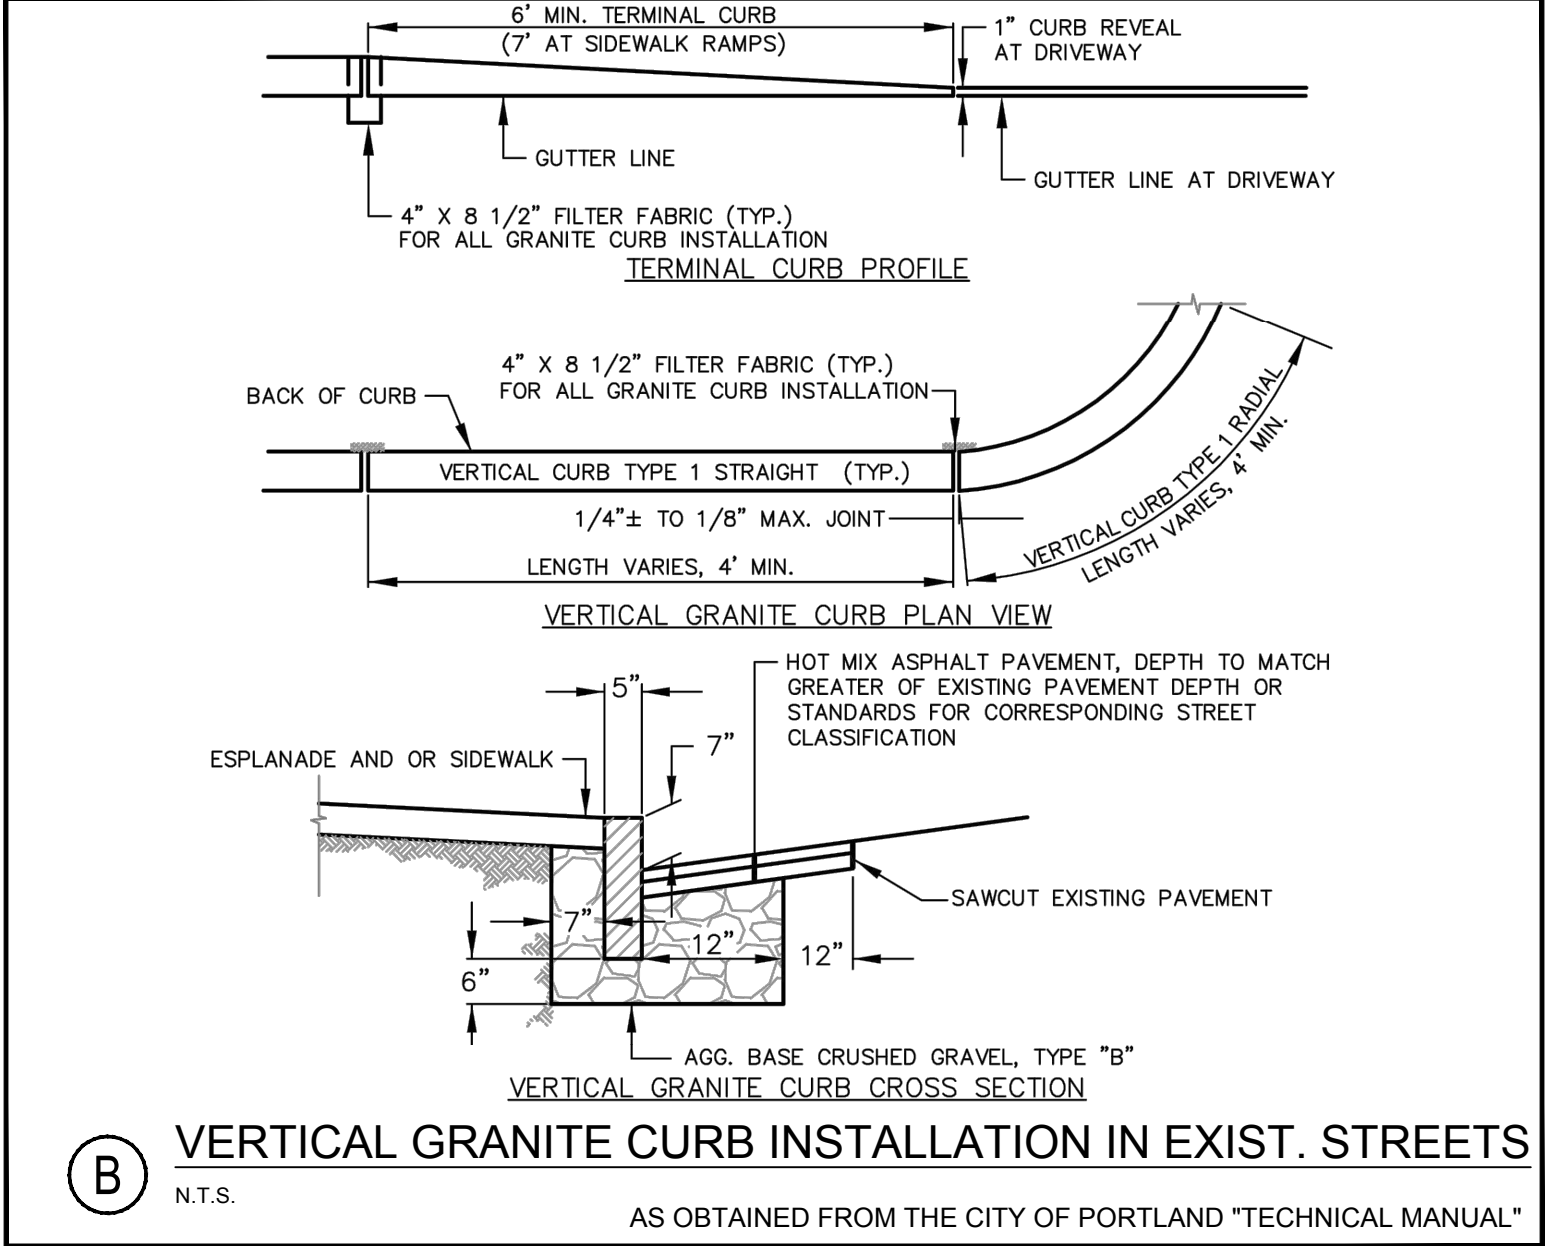


**B** VERTICAL GRANITE CURB INSTALLATION IN EXIST. STREETS  
N.T.S. AS OBTAINED FROM THE CITY OF PORTLAND "TECHNICAL MANUAL"

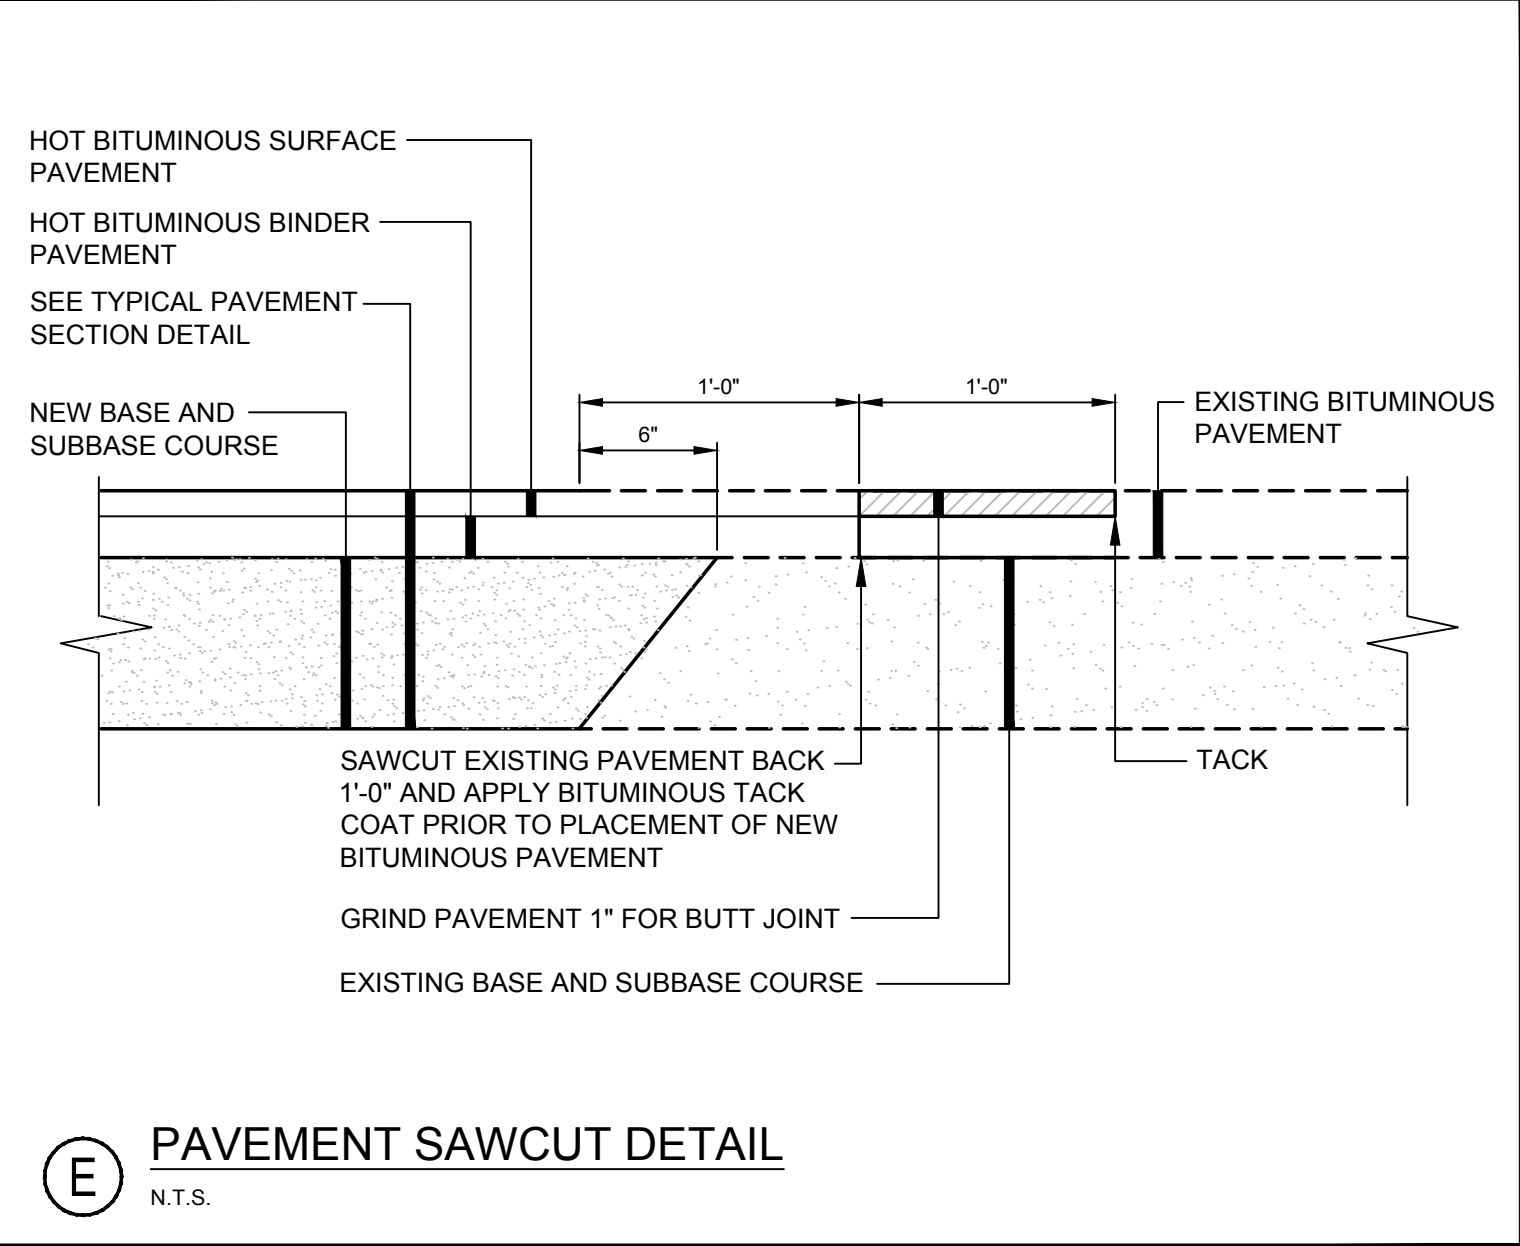


**E** PAVEMENT SAWCUT DETAIL  
N.T.S.

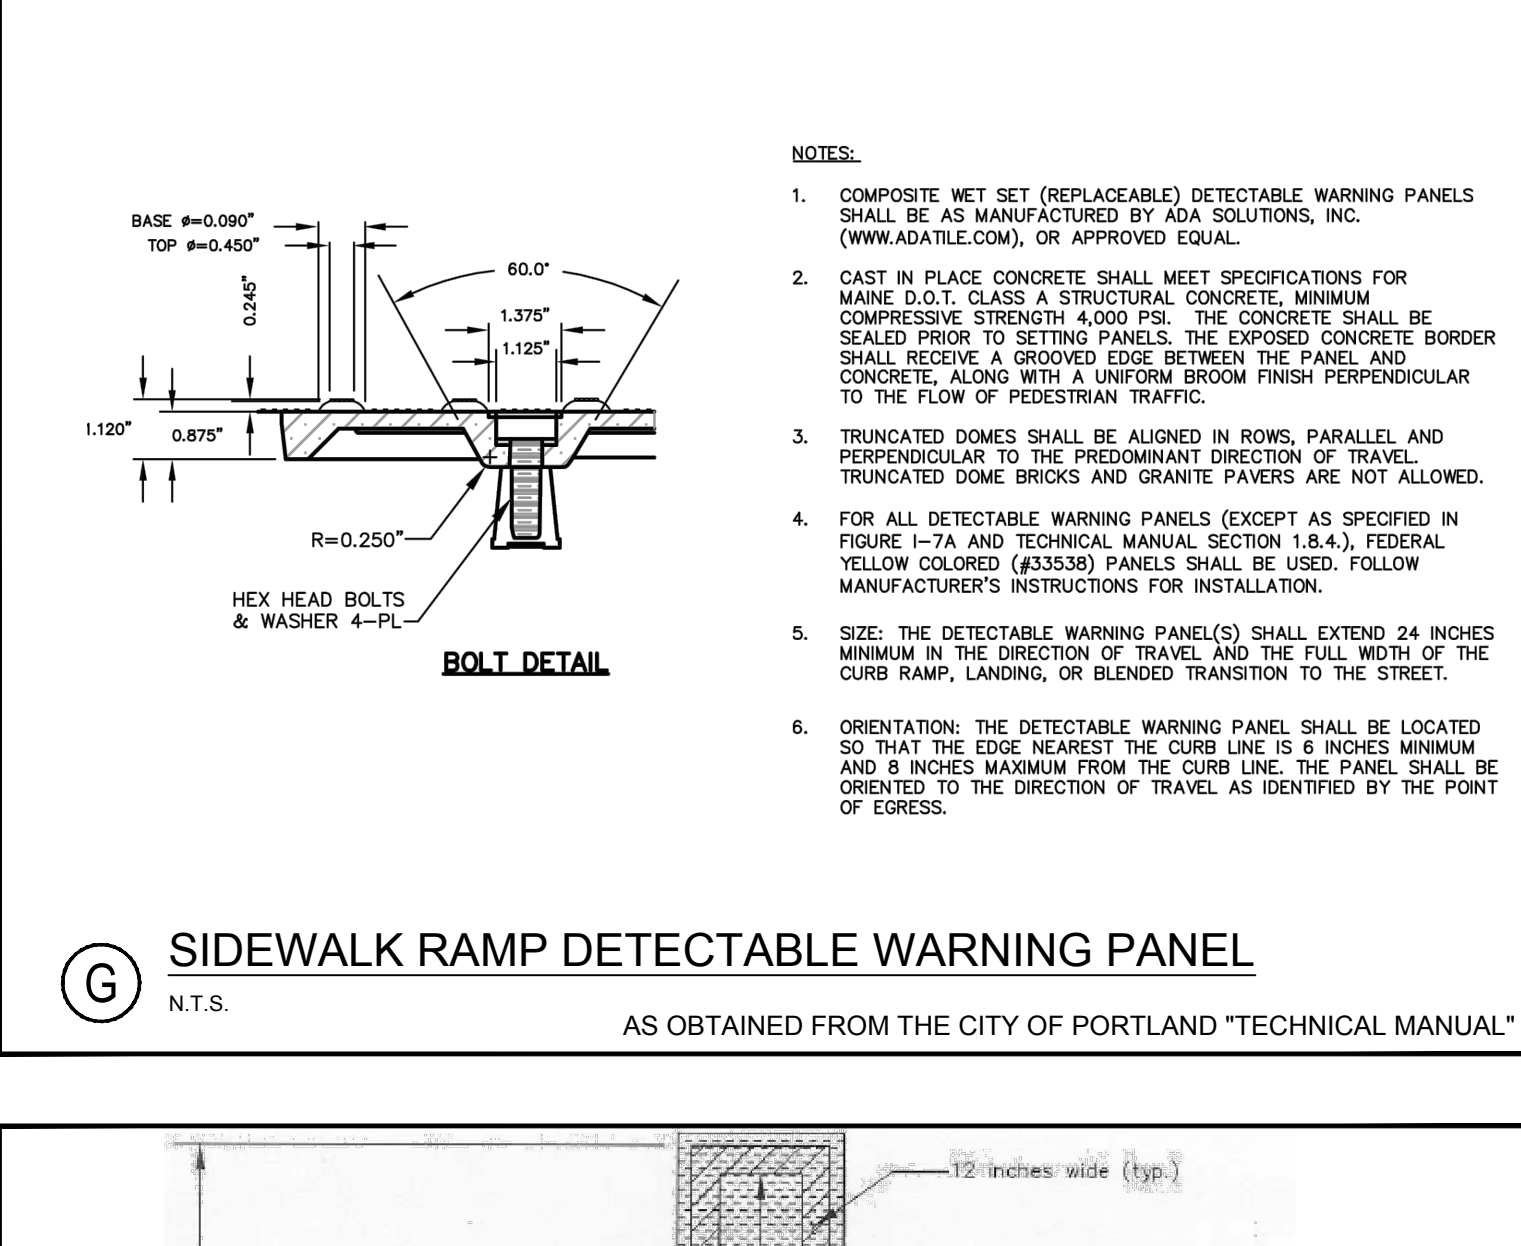


**H** PLAN VIEW OF MAJOR EXCAVATION PAVEMENT REPAIR  
N.T.S. AS OBTAINED FROM THE CITY OF PORTLAND "RULES AND REGULATIONS FOR EXCAVATION ACTIVITIES IN THE PUBLIC RIGHT OF WAY"

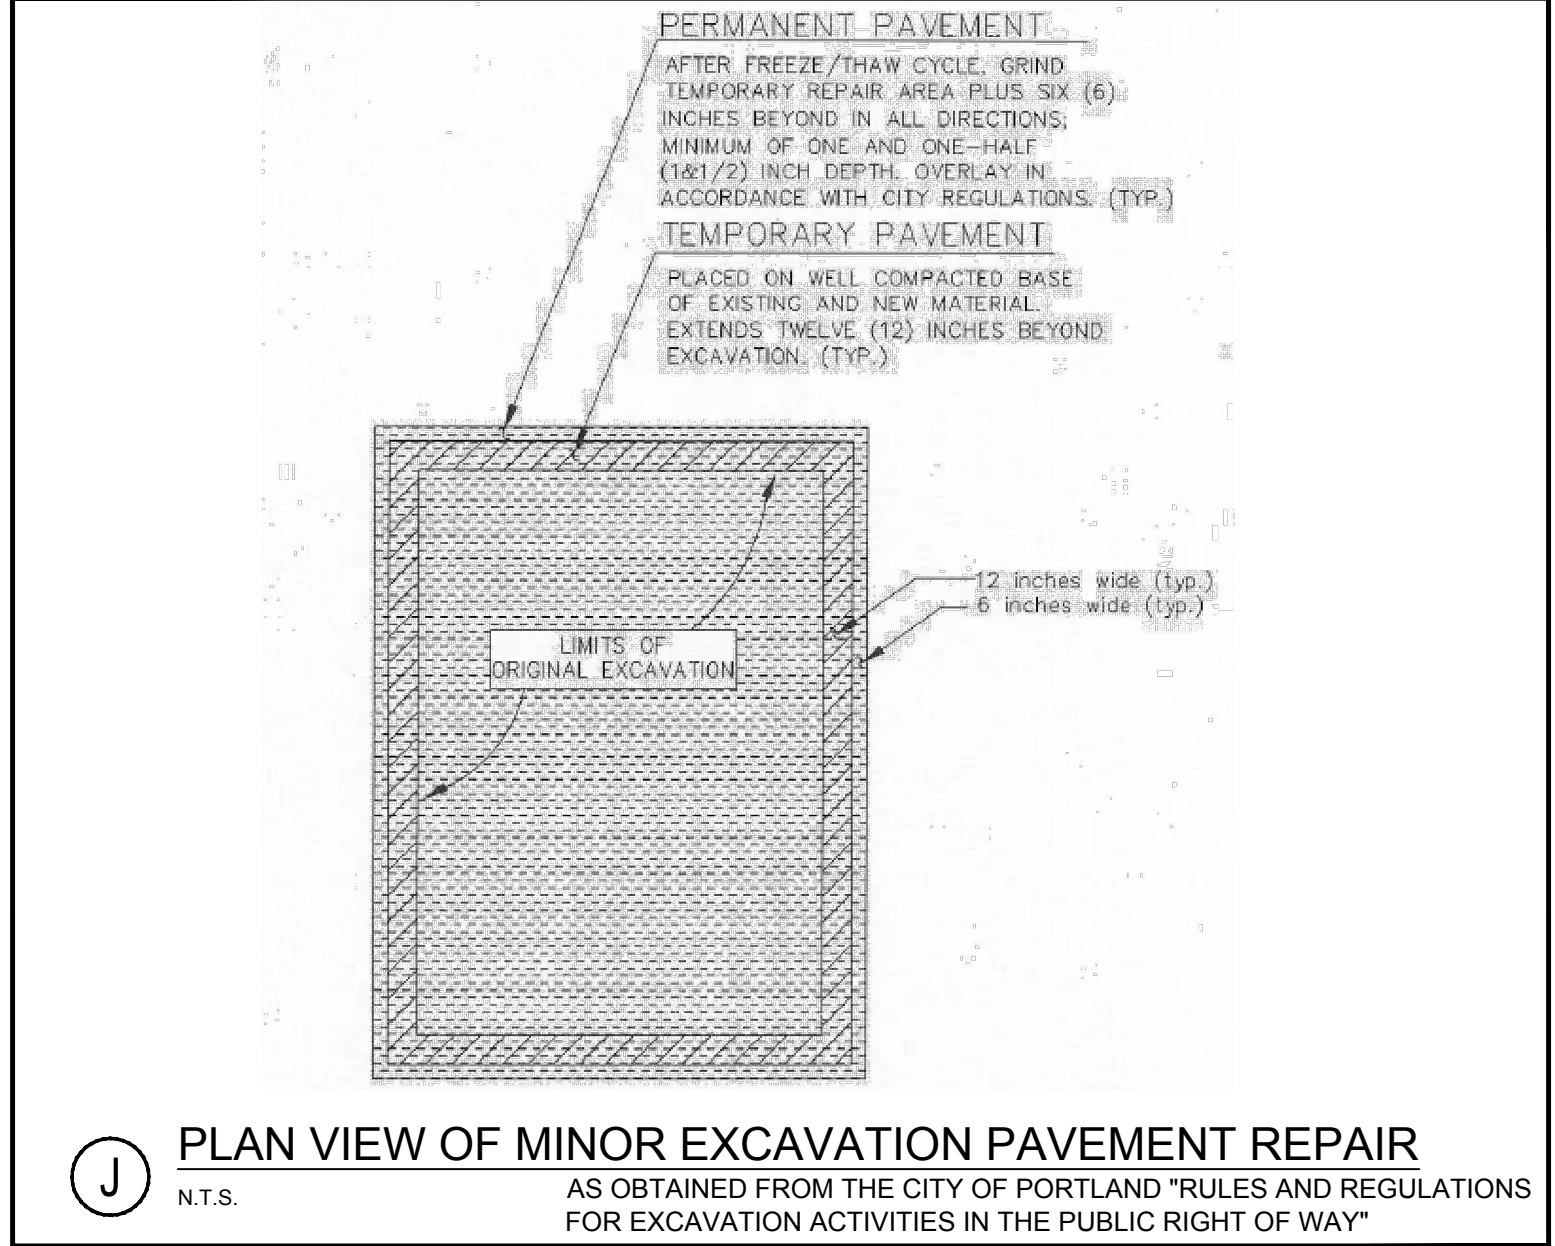


**J** PLAN VIEW OF MINOR EXCAVATION PAVEMENT REPAIR  
N.T.S. AS OBTAINED FROM THE CITY OF PORTLAND "RULES AND REGULATIONS FOR EXCAVATION ACTIVITIES IN THE PUBLIC RIGHT OF WAY"

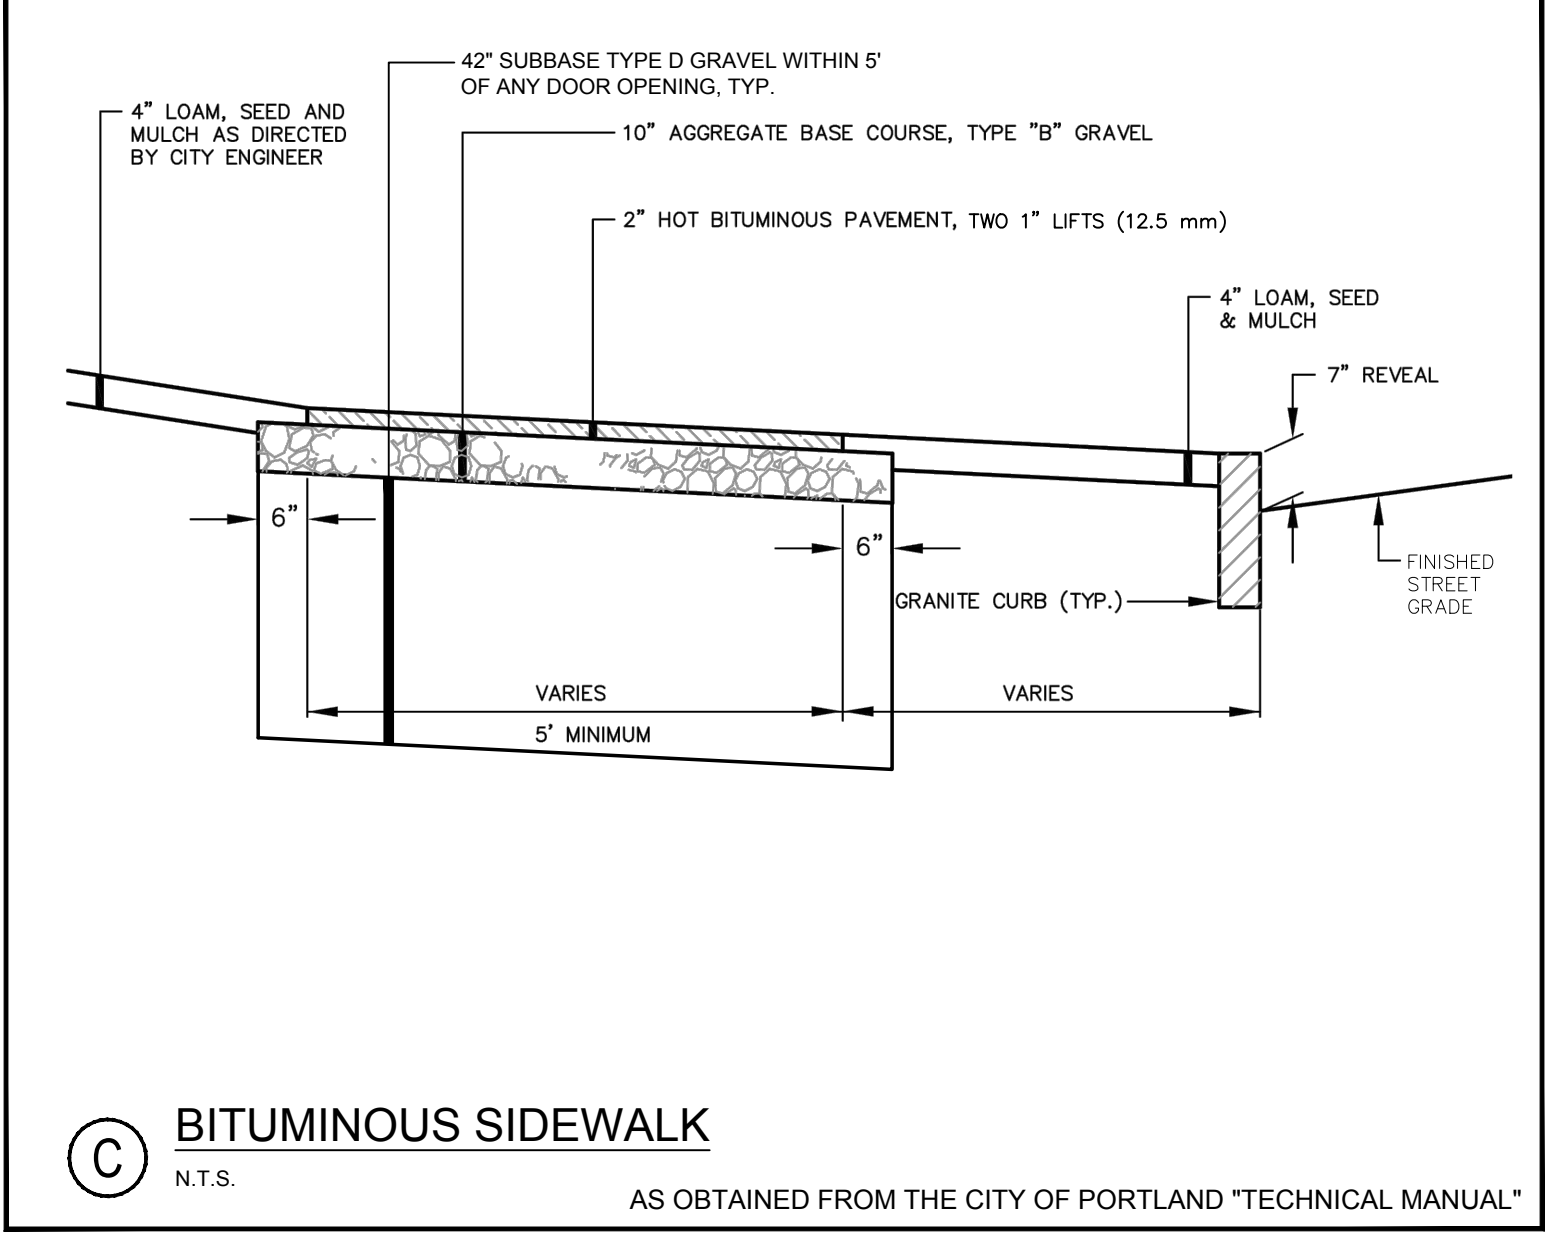

**C** BITUMINOUS SIDEWALK  
N.T.S. AS OBTAINED FROM THE CITY OF PORTLAND "TECHNICAL MANUAL"

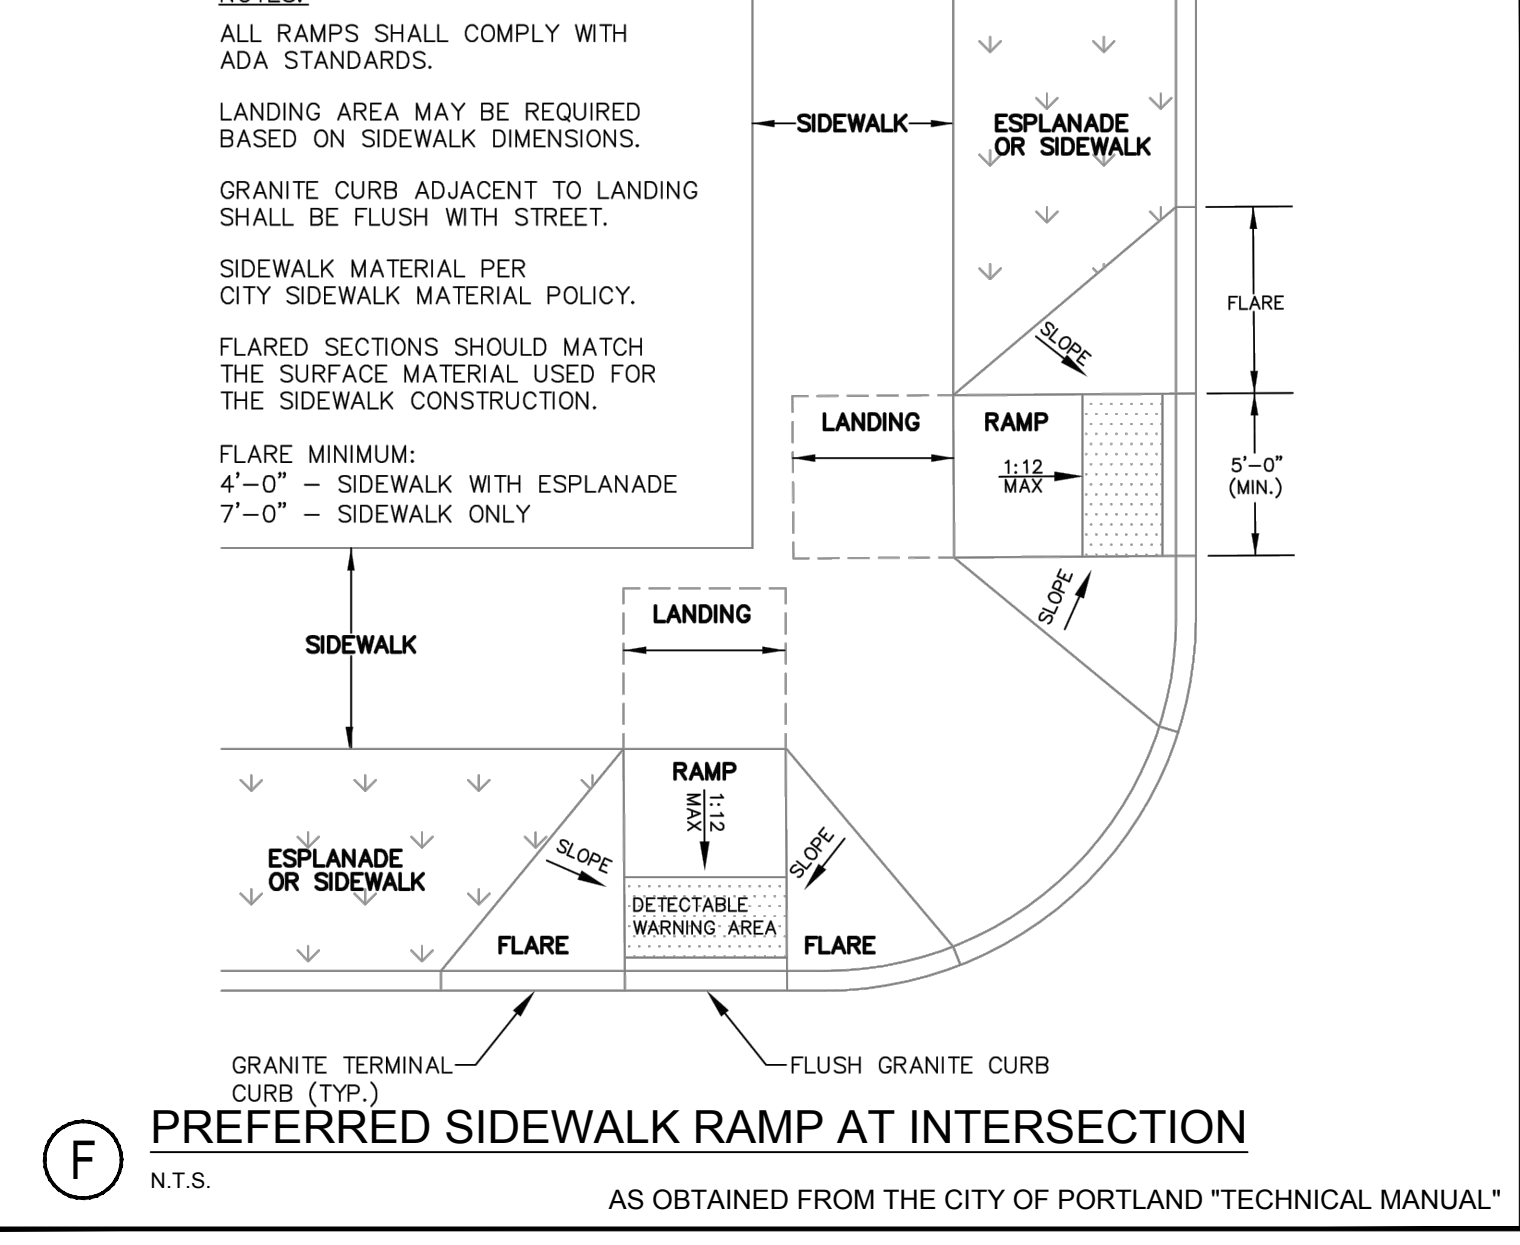

**F** PREFERRED SIDEWALK RAMP AT INTERSECTION  
N.T.S. AS OBTAINED FROM THE CITY OF PORTLAND "TECHNICAL MANUAL"

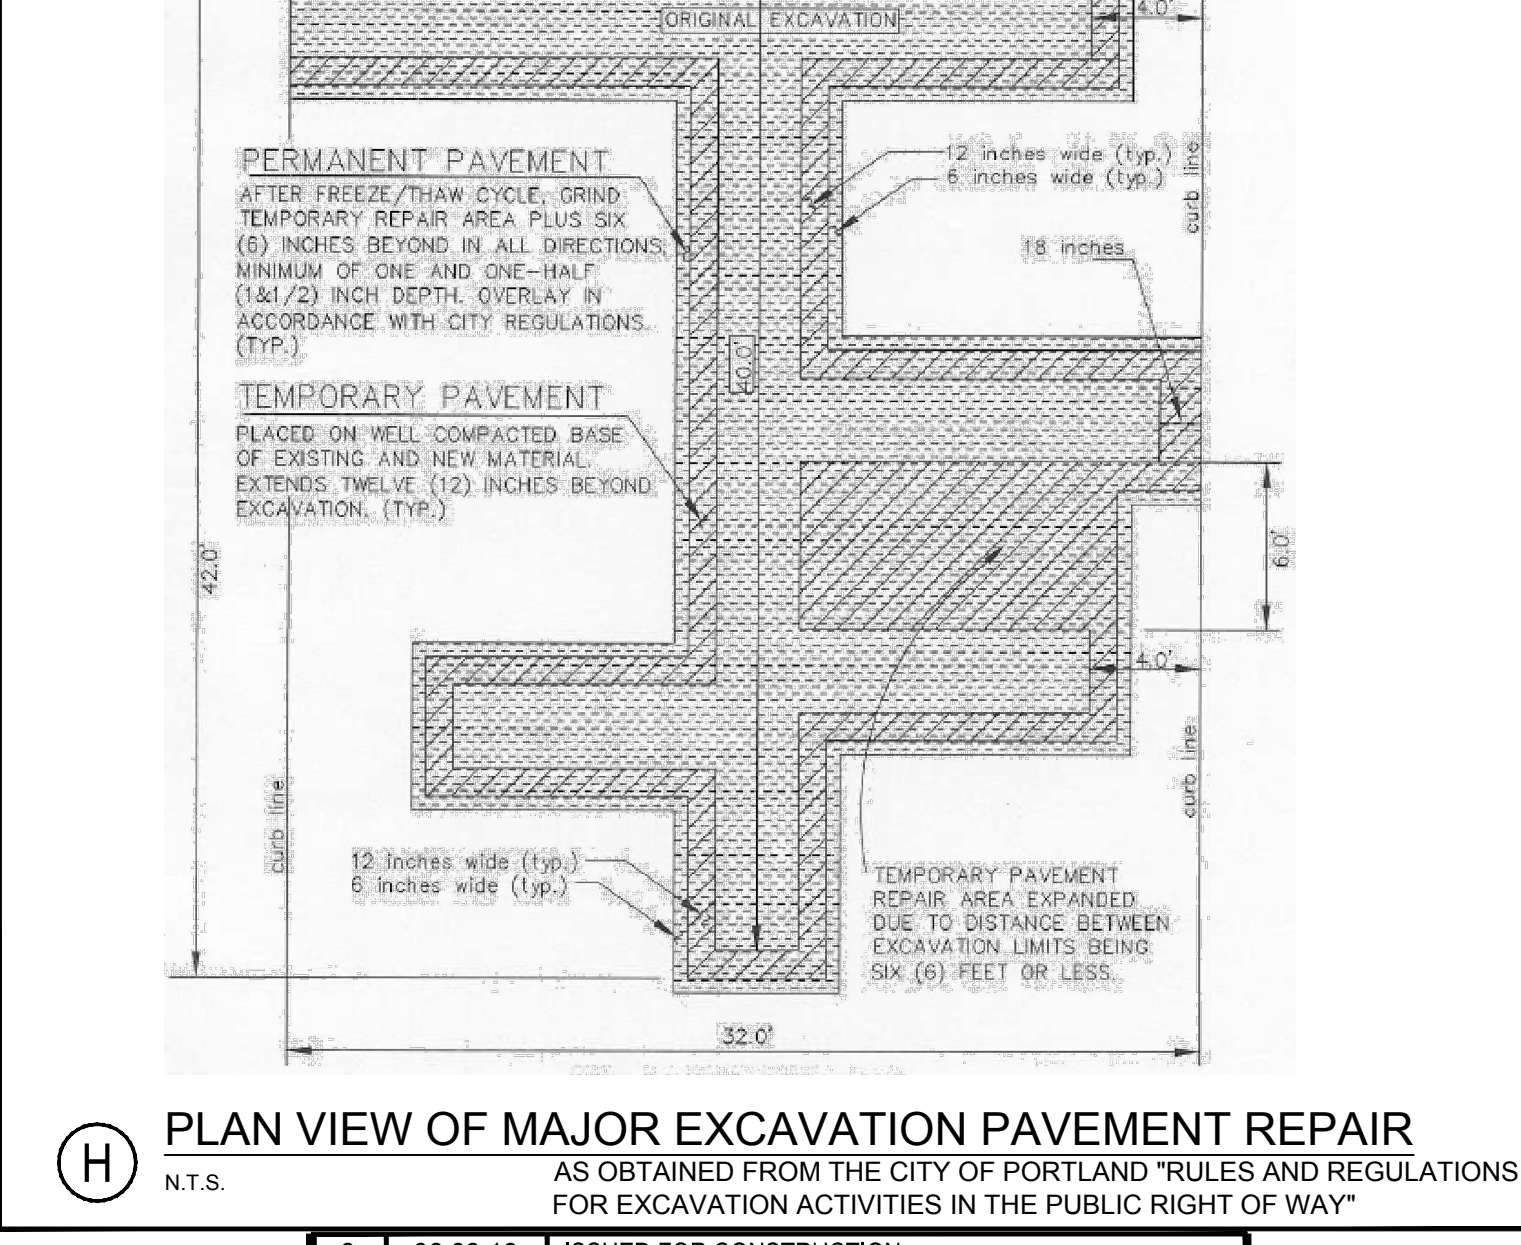

**K** BIKE HITCH MOUNTING DETAIL  
N.T.S. SEE SHEET C-3.0 FOR QUANTITY & LAYOUT

REV	DATE	DESCRIPTION
8	06.03.16	ISSUED FOR CONSTRUCTION
7	05.24.16	90% CD PACKAGE
6	02.15.16	50% CD PACKAGE
5	04.15.15	REVISED PER STAFF COMMENTS & RESUBMITTED TO CITY
4	02.06.15	SUBMITTED FINAL SITE PLAN APPLICATION TO CITY
3	07.08.14	REVISED PER ENGINEERING PEER REVIEW COMMENTS AND RESUBMITTED TO CITY
2	06.12.14	REVISED PER PLANNING REVIEW STAFF COMMENTS AND RESUBMITTED TO CITY
1	05.05.14	SUBMITTED TO CITY

PROJECT: 16 MIDDLE STREET PORTLAND, MAINE

SHEET TITLE: PAVEMENT, CURB & SIDEWALK DETAILS

CLIENT: 16 MIDDLE STREET ASSOCIATES LLC

DATE: MAY 2014

SCALE: N.T.S.

JOB NO. 195350140

SHEET C-6.0

FAY, SPOFFORD & THORNDIKE ENGINEERS • PLANNERS • SCIENTISTS  
778 MAIN ST, SUITE 8, SOUTH PORTLAND, ME 04106

DRAWN: CDD  
DESIGNED: SRB  
CHECKED: SRB  
FILE NAME: SP-M150-DET