


Date: 1 JUNE 2016

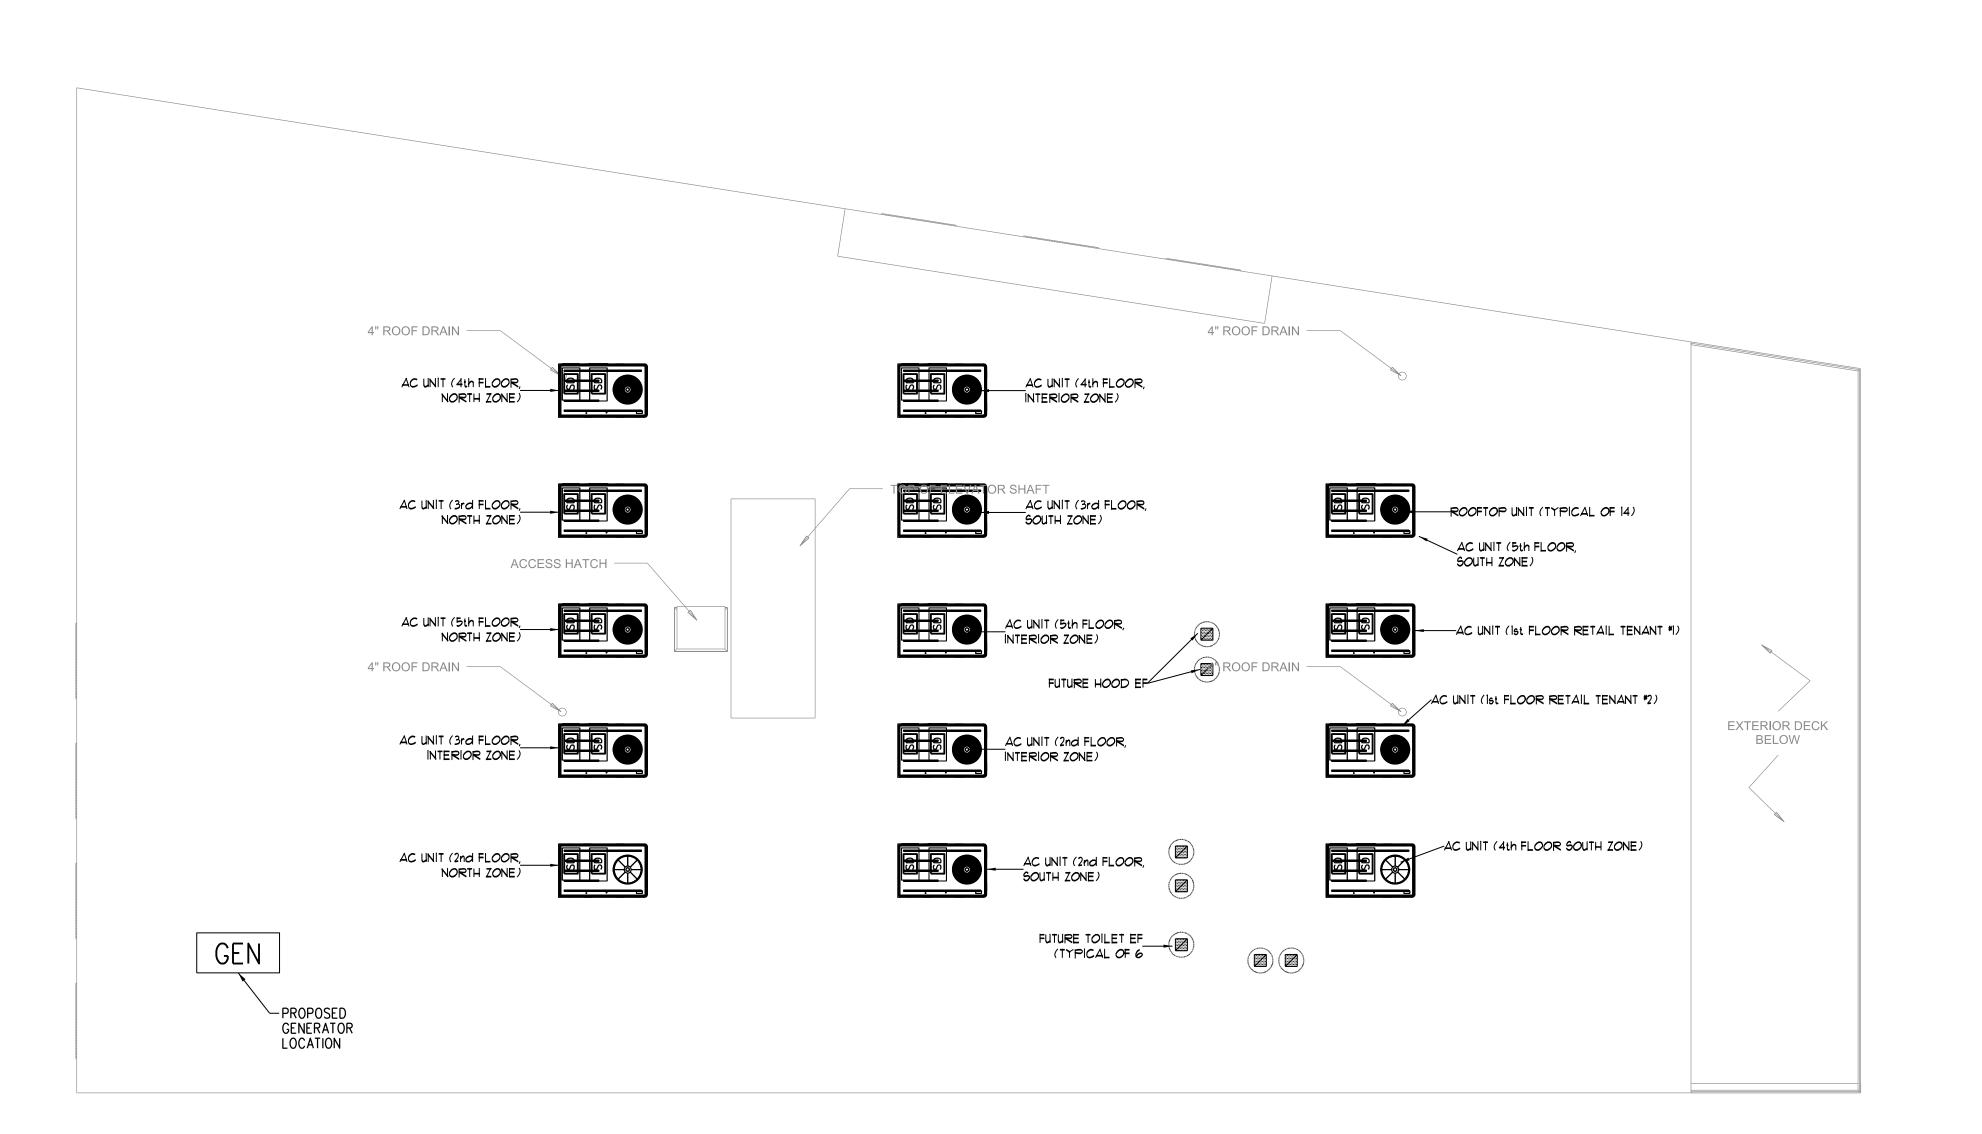

FIRST FLOOR PLAN SCALE: 1/8"=1'-0"