


NOTES:
1. FOR ADDITIONAL NOTES AND INFORMATION
SEE DRAWING S1.02.

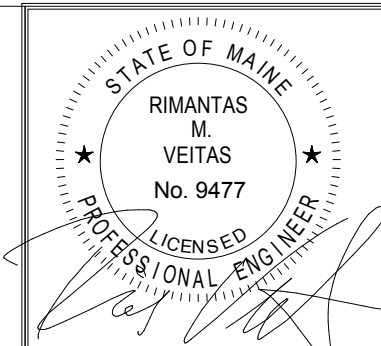

Prepared For:
BATEMAN PARTNERS, LLC
P.O. BOX 7486
Portland, ME 04112

Consulting Engineer:
VEITAS ENGINEERS
68 Granite Street, Suite 10
Business, Scarborough, ME 04101
Tel: (207) 886-7486 Fax: (207) 886-2005

Architect:
ARCHETYPE architects
48 Union Wharf Portland, Maine 04101
(207) 772-6022 Fax (207) 772-4056


Project:
16 MIDDLE STREET
MIDDLE STREET
PORTLAND, MAINE

Revisions:

01/15/16	ISSUED FOR EDN. PERMIT
06/03/16	ISSUED FOR BUILDING PERMIT
06/14/16	ISSUED FOR CONSTRUCTION
07/17/16	ISSUED FOR ADDENDUM #1

Date: 01/15/16
Scale:
5th FLOOR FRAMING PLAN

S1.05

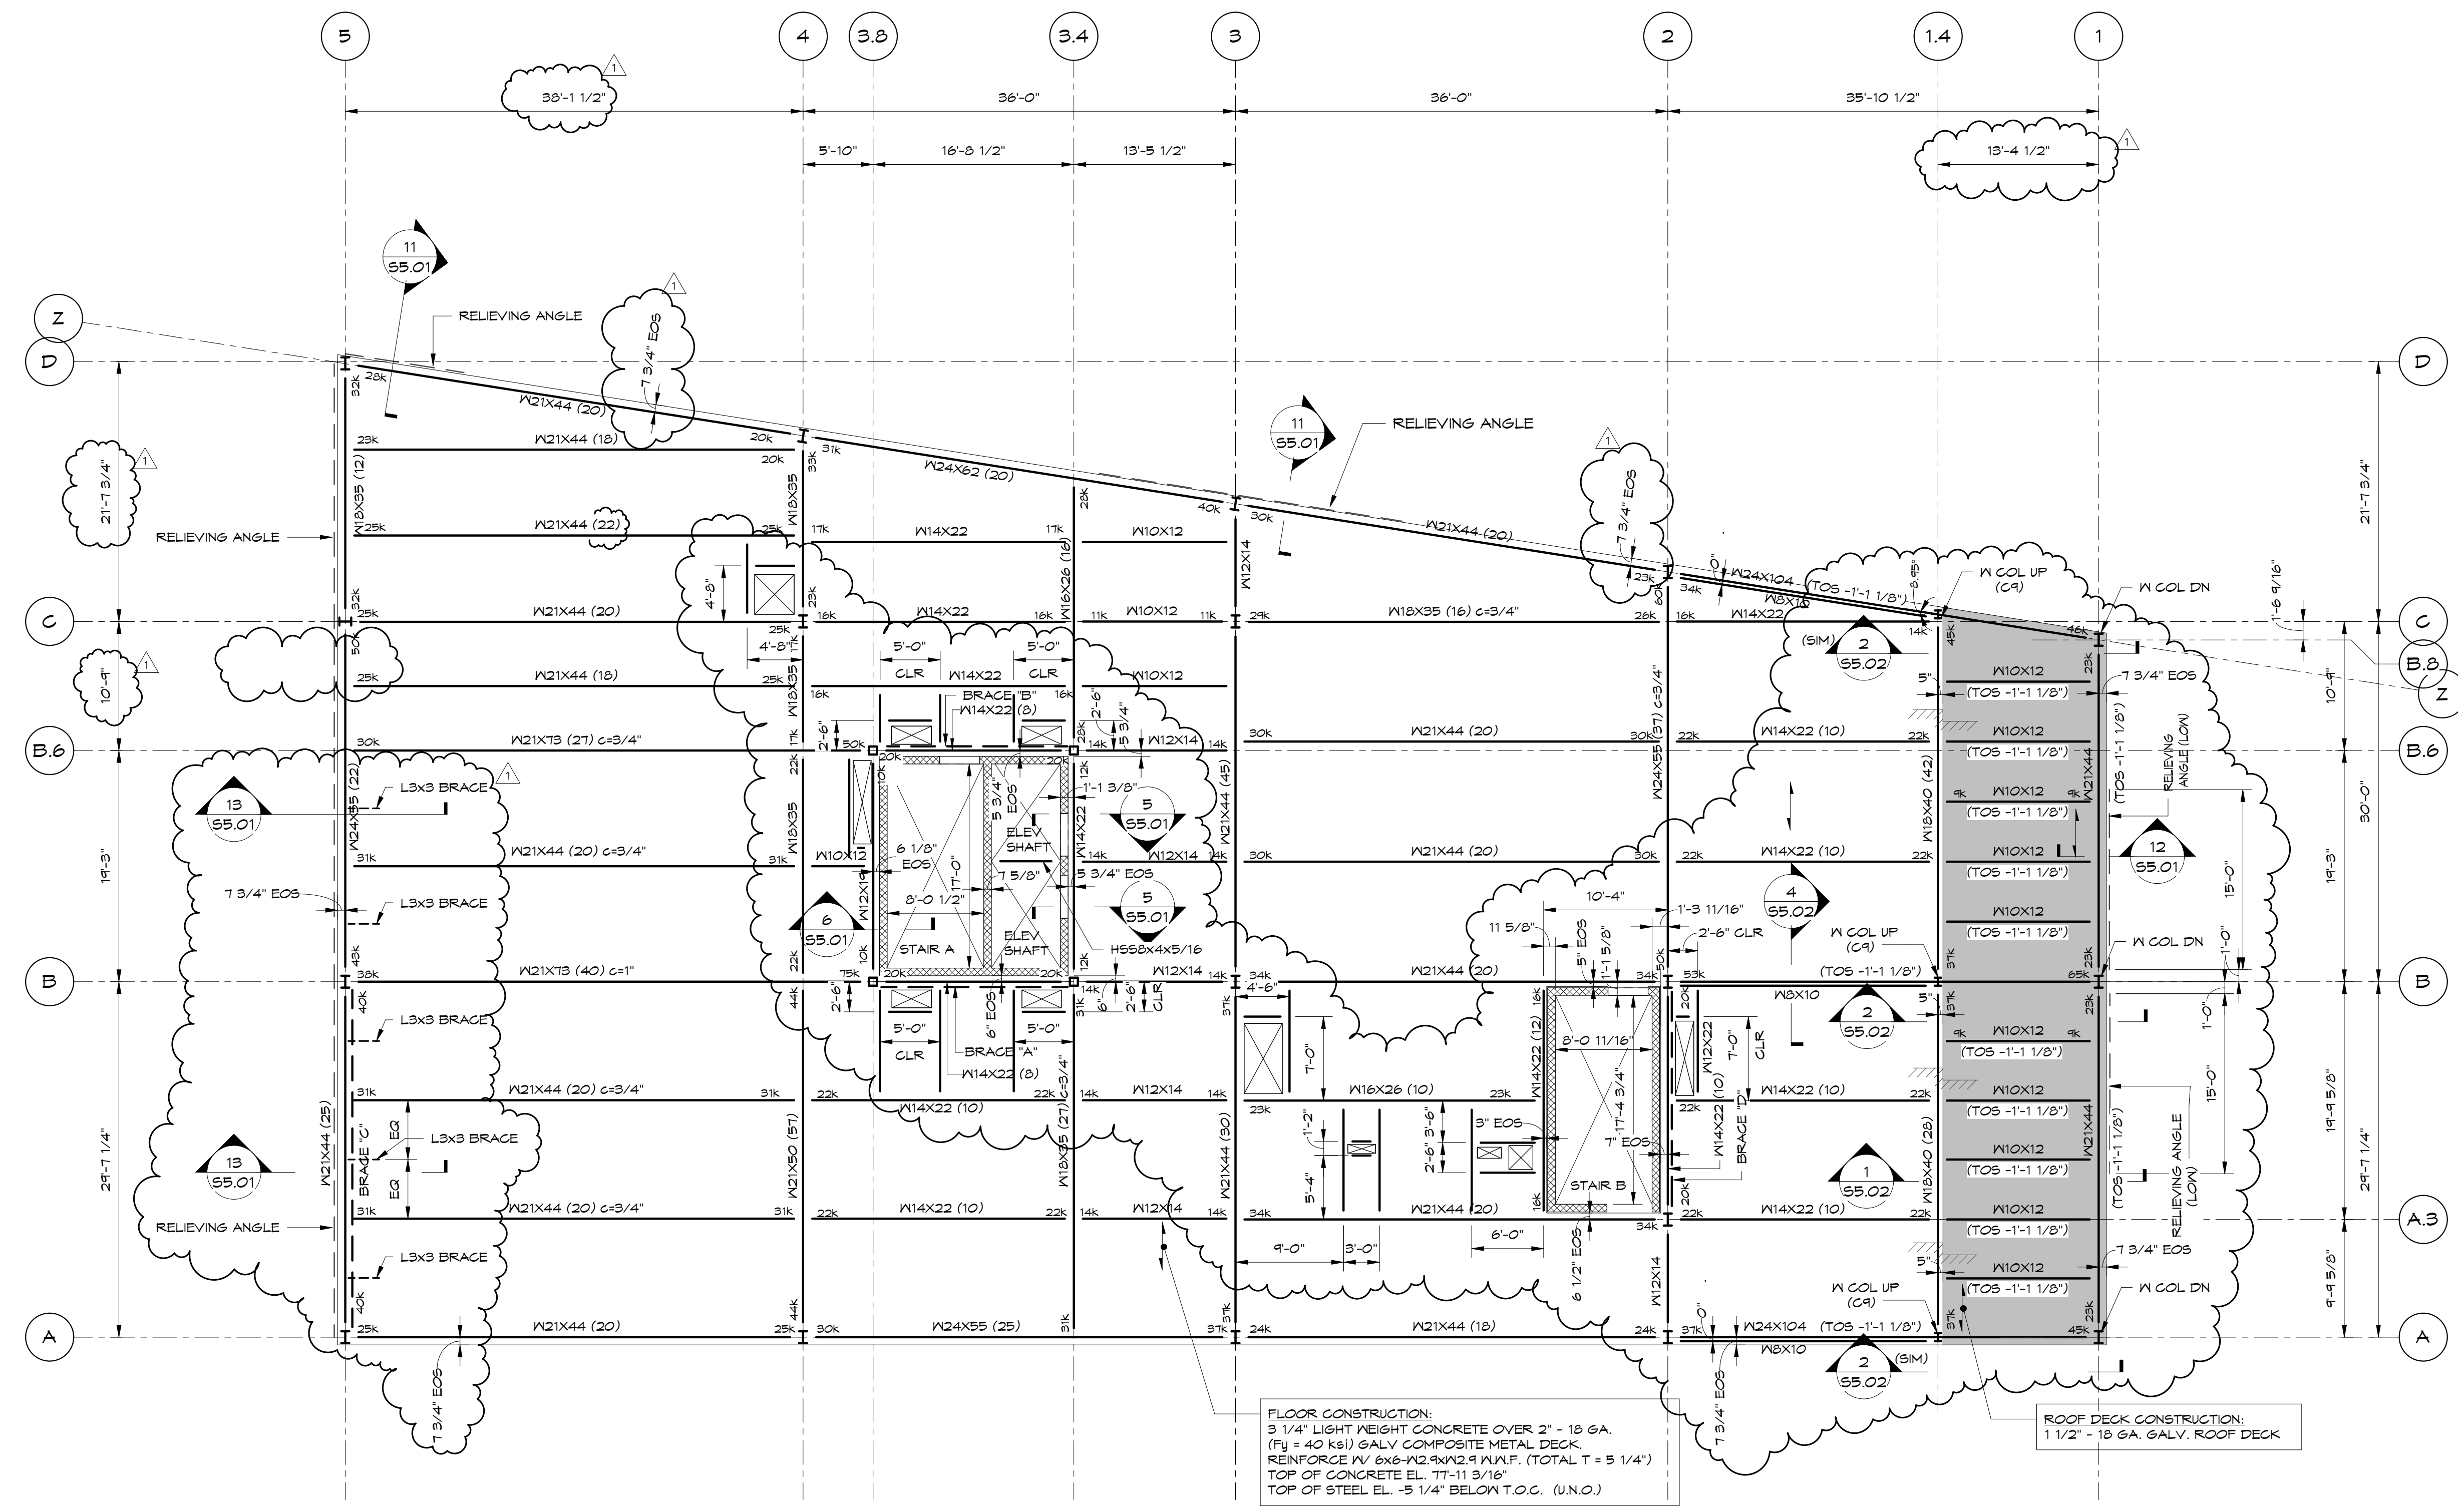

1 5th FLOOR FRAMING PLAN
1/8" = 1'-0"

