



POINT TABLE			
ID	RAW DESCRIPTION	NORTHING	EASTING
3	SURVEY CONTROL POINT	301654.65	2930998.54
4	SURVEY CONTROL POINT	301691.41	2930980.70
13	BUILDING CORNER	301651.89	2931005.92
14	BUILDING CORNER	301555.98	2930889.93
15	BUILDING CORNER	301500.52	2930952.70

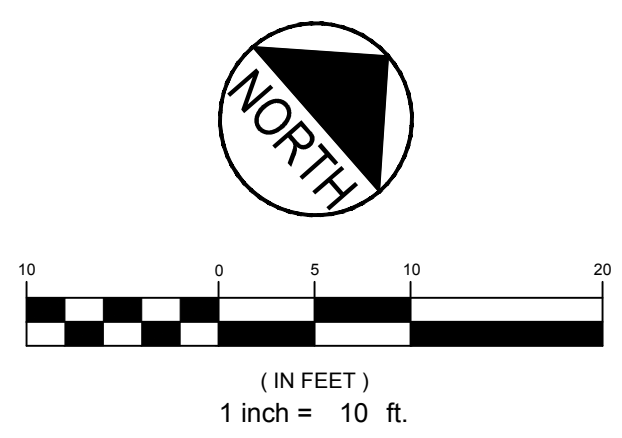

REV	DATE	DESCRIPTION
10	09.06.16	ADDED DEMISING WALL & REISSUED FOR CONSTRUCTION
9	06.03.16	ISSUED FOR CONSTRUCTION
8	05.20.16	90% CD PACKAGE
7	02.15.16	50% CD PACKAGE
6	04.15.15	REVISED PER STAFF COMMENTS & RESUBMITTED TO CITY
5	02.06.15	SUBMITTED FINAL SITE PLAN APPLICATION TO CITY
4	07.22.14	REVISED BUILDING ENTRANCES, LANDSCAPE PLANTERS AND PAVEMENT AREAS
3	07.08.14	REVISED PER ENGINEERING PEER REVIEW COMMENTS AND RESUBMITTED TO CITY
2	06.12.14	REVISED PER PLANNING REVIEW STAFF COMMENTS AND RESUBMITTED TO CITY
1	05.05.14	SUBMITTED TO CITY
REV	DATE	DESCRIPTION

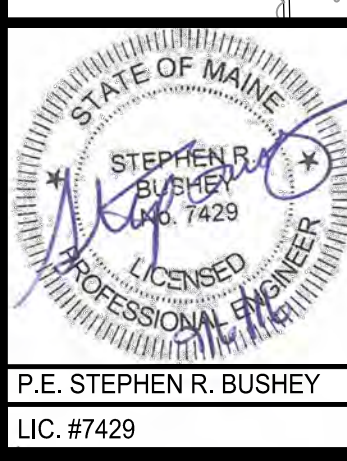

PROJECT	16 MIDDLE STREET PORTLAND, MAINE
SHEET TITLE	SITE LAYOUT PLAN
CLIENT	16 MIDDLE STREET ASSOCIATES LLC

<b>FAY, SPOFFORD &amp; THORNDIKE</b> ENGINEERS • PLANNERS • SCIENTISTS 778 MAIN ST., SUITE 8, SOUTH PORTLAND, ME 04106	
DRAWN: CDD	DATE: MAY 2014
DESIGNED: SRB	SCALE: 1" = 10'
CHECKED: SRB	JOB NO. 195350140
FILE NAME: SP-M150-SITE LAYOUT	
SHEET	C-3.0