



THIRD FLOOR DWY PLAN

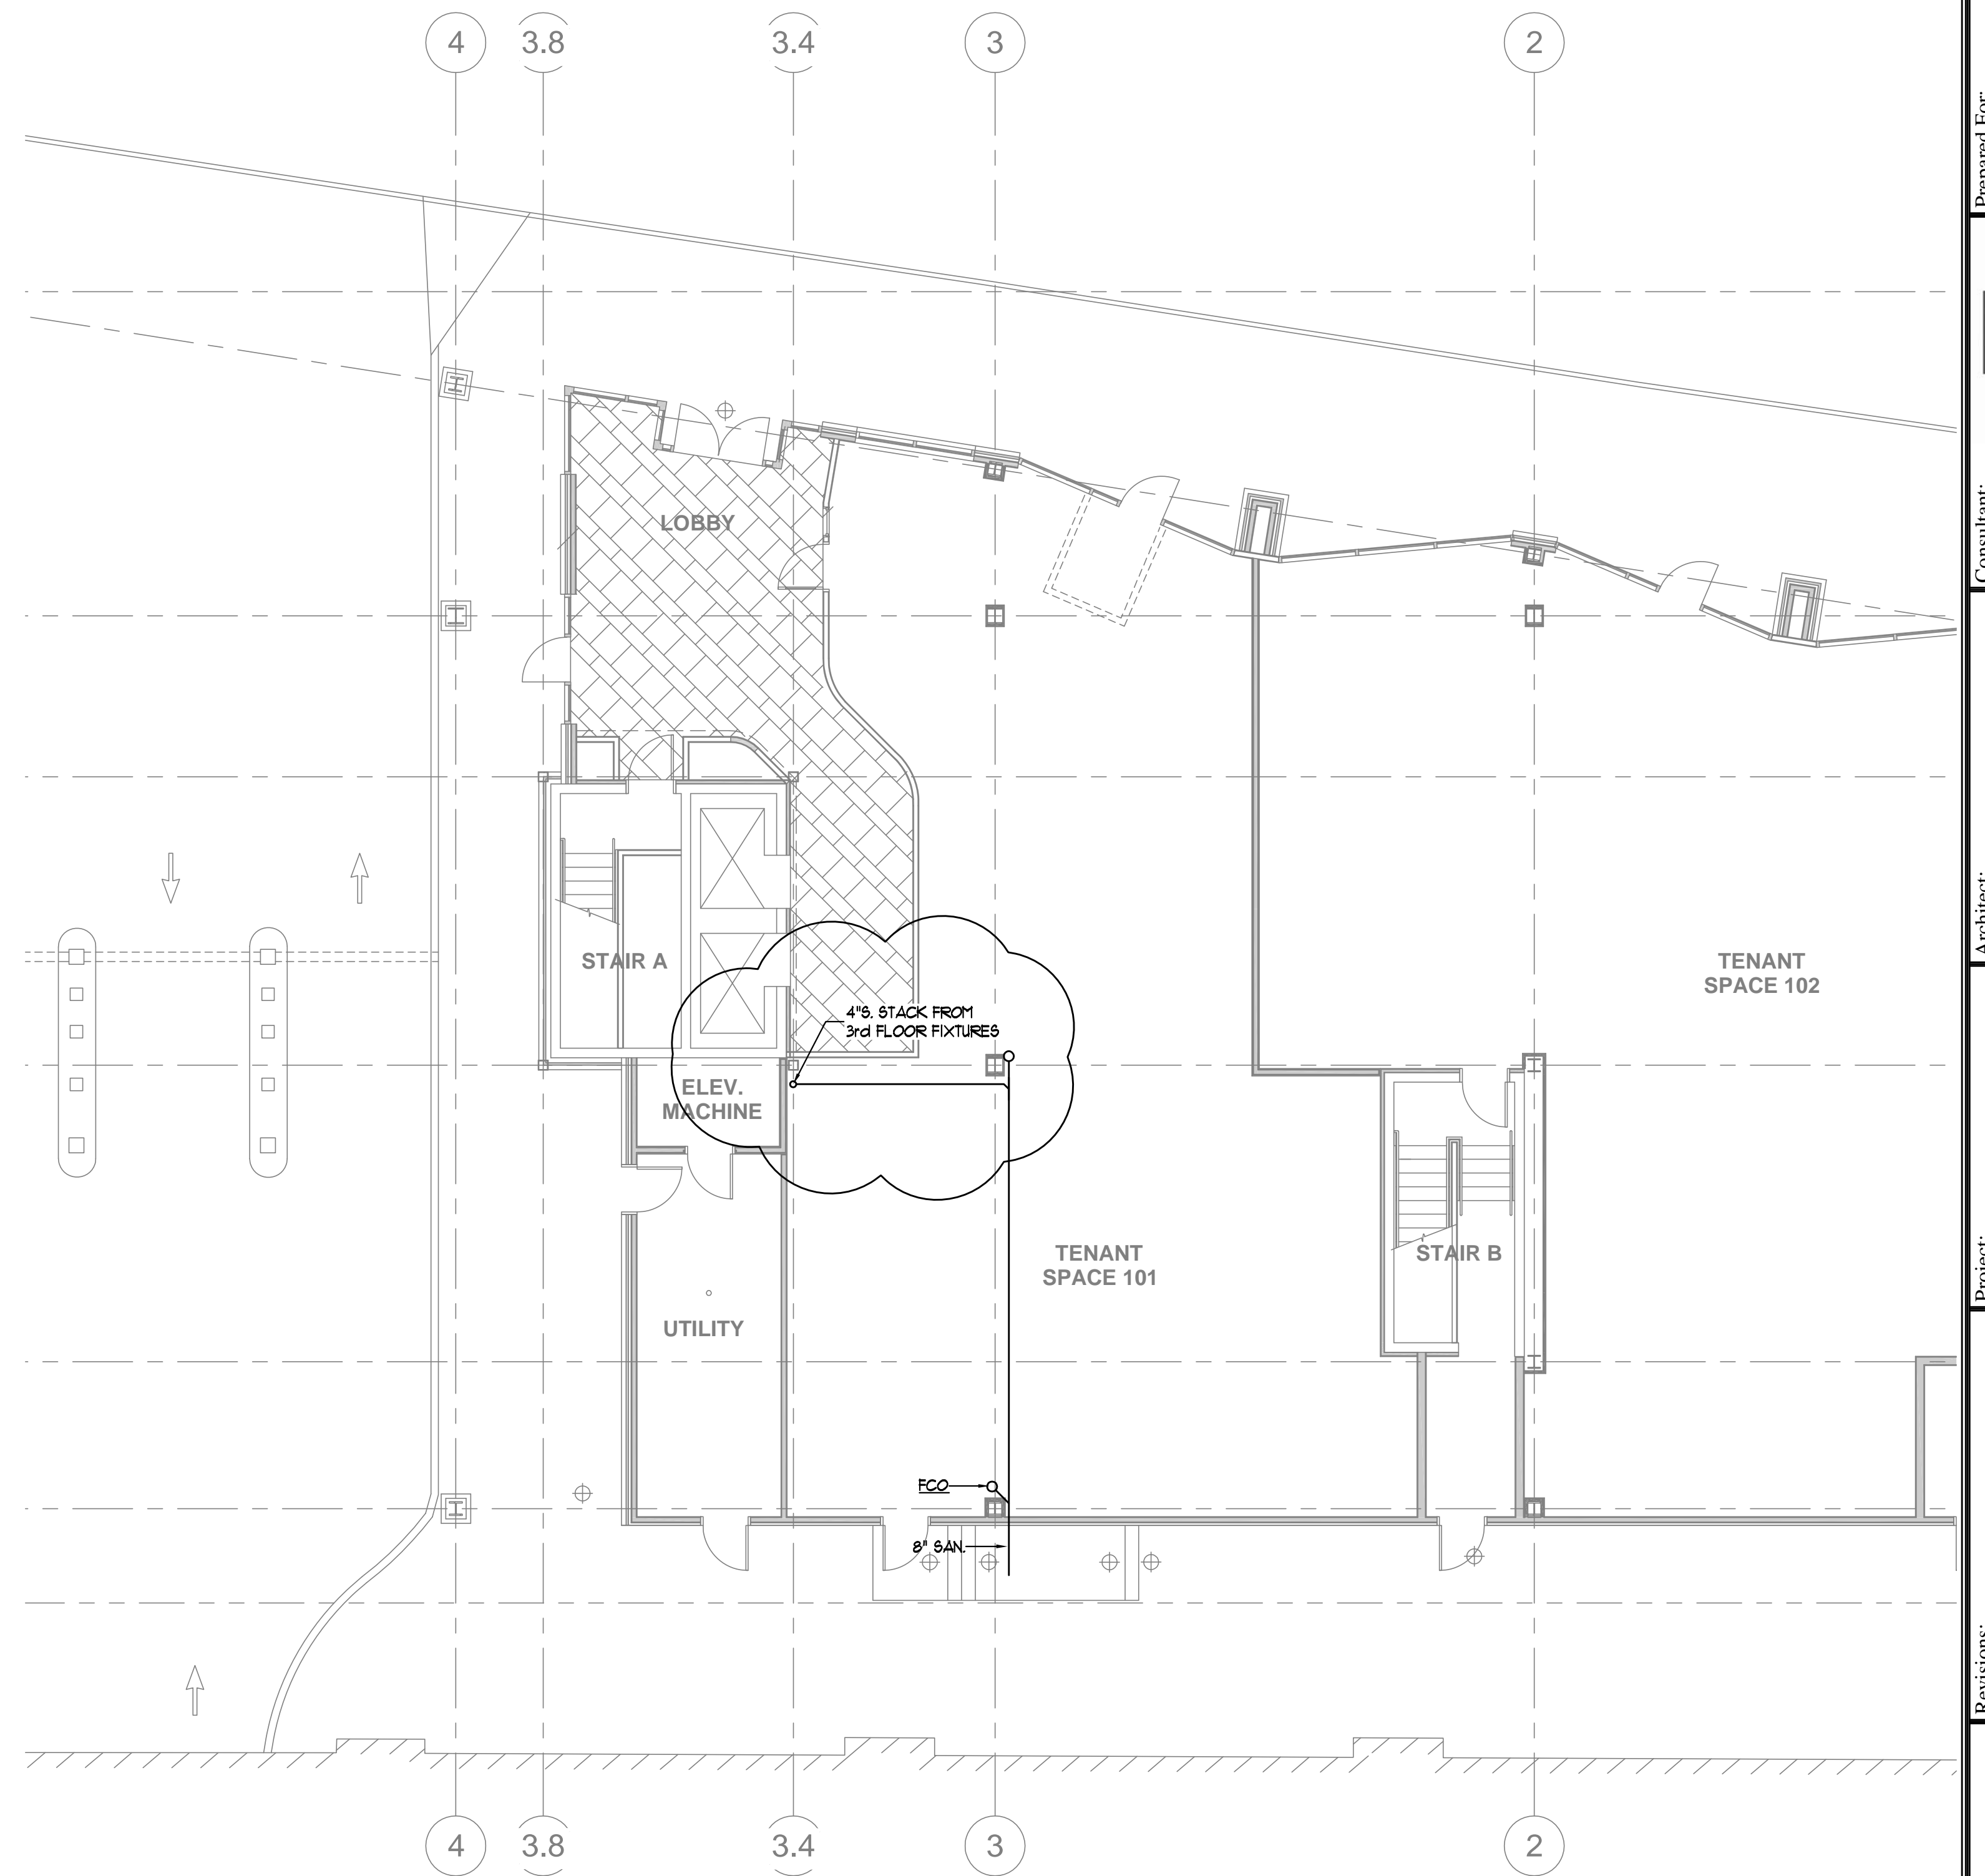


FIRST FLOOR PLAN REVISIONS

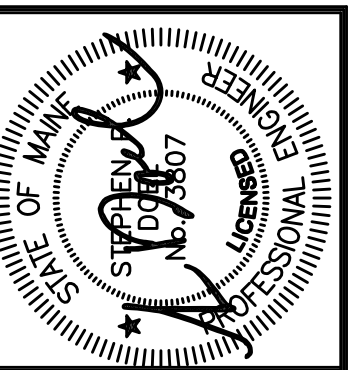

Prepared For:
Archetype

Union Wharf
Portland, ME 04101

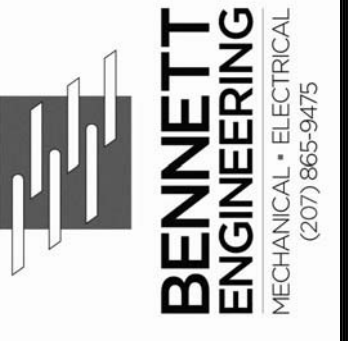

Consultant:



Project:
**16 MIDDLE STREET
OFFICE BUILDING**
MIDDLE STREET
PORTLAND, MAINE

Revisions:
02/20/2017: CD ISSUE

Date: **20 FEB 2017**
Scale: **1/8"=1'-0" U.N.O.**
Tilson Technologies
DWY 3rd FLOOR PLAN
& PARTIAL 1st FLOOR PLAN

M1.05