

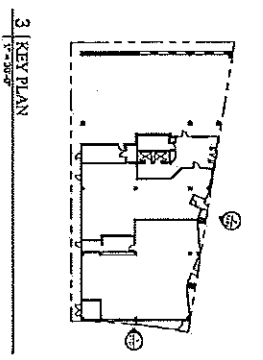


1ST FLOOR ELEVATION
ALLOWED CG = 14'-3" CGFT

2ND FLOOR ELEVATION
ALLOWED CG = 48'-3" CGFT
ALLOWED CG = 14'-3" CGFT
3RD FLOOR ELEVATION
ALLOWED CG = 48'-3" CGFT
4TH FLOOR ELEVATION
ALLOWED CG = 14'-3" CGFT
5TH FLOOR ELEVATION
ALLOWED CG = 48'-3" CGFT

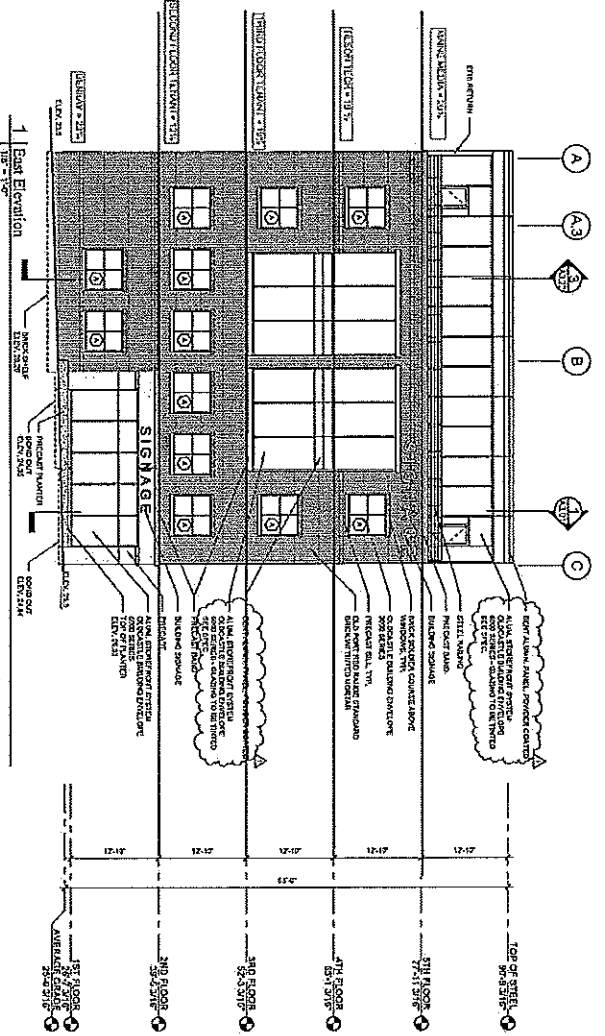

2 North Elevation

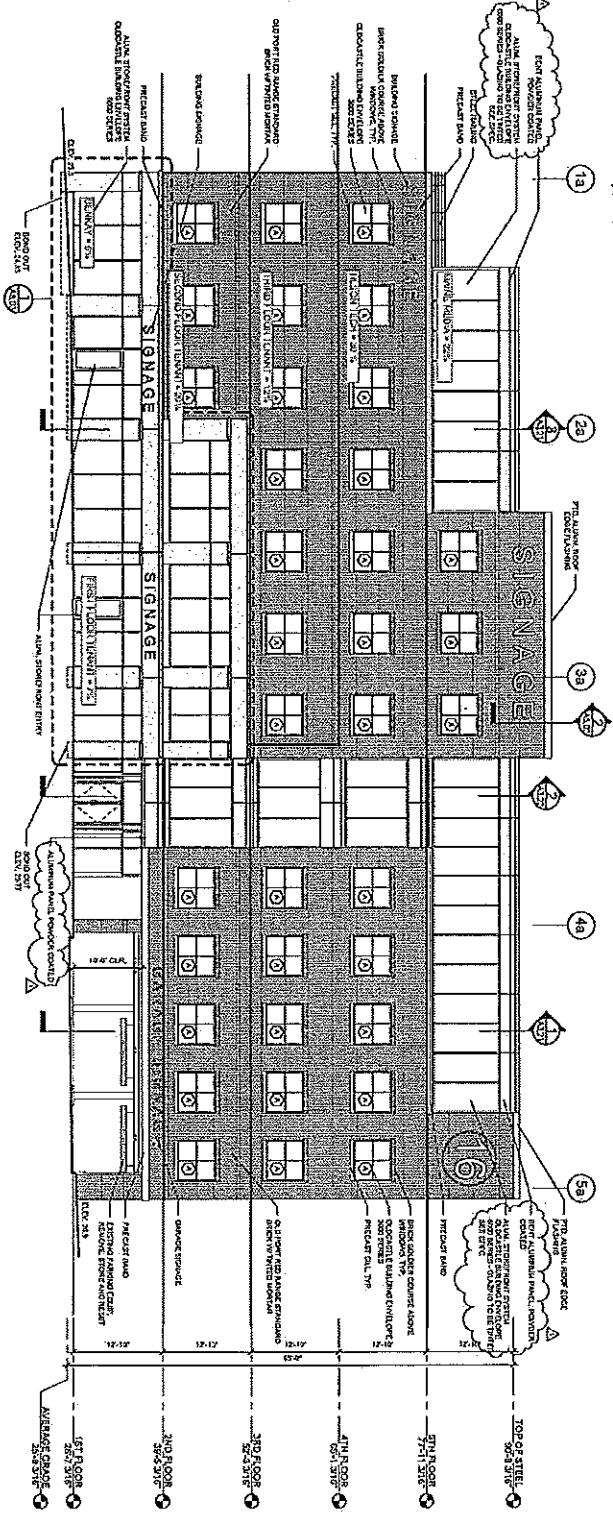

A2.01	Date: June 3, 2016	Scale: As indicated	Revision: 1/2/16 ADDENDUM 1	Project: 16 Middle Street	Architect: ARCHETYPE architects 16 Union Wharf Portland, Maine 04101 503.724.2222	Client: 16 Middle Street Associates, LLC 16 Middle Street Portland, ME 04101	Prepared For: 16 Middle Street Associates, LLC 16 Middle Street Portland, ME 04101	
	Building Elevations							