


Prepared For:
BATEMAN PARTNERS, LLC.
 470 FORE STREET
 PORTLAND, ME 04101

Consultant:
ARCHETYPE architects
 48 Union Wharf Portland, Maine 04101
 (207) 772-6022 Fax (207) 772-4056


Project:
 185 Fore Street
 185 Fore Street, Portland Maine

Date: 12 JUNE, 2015
 Scale: 1/2" = 1'-0"
WALL SECTION - SKY BRIDGE


A3.23

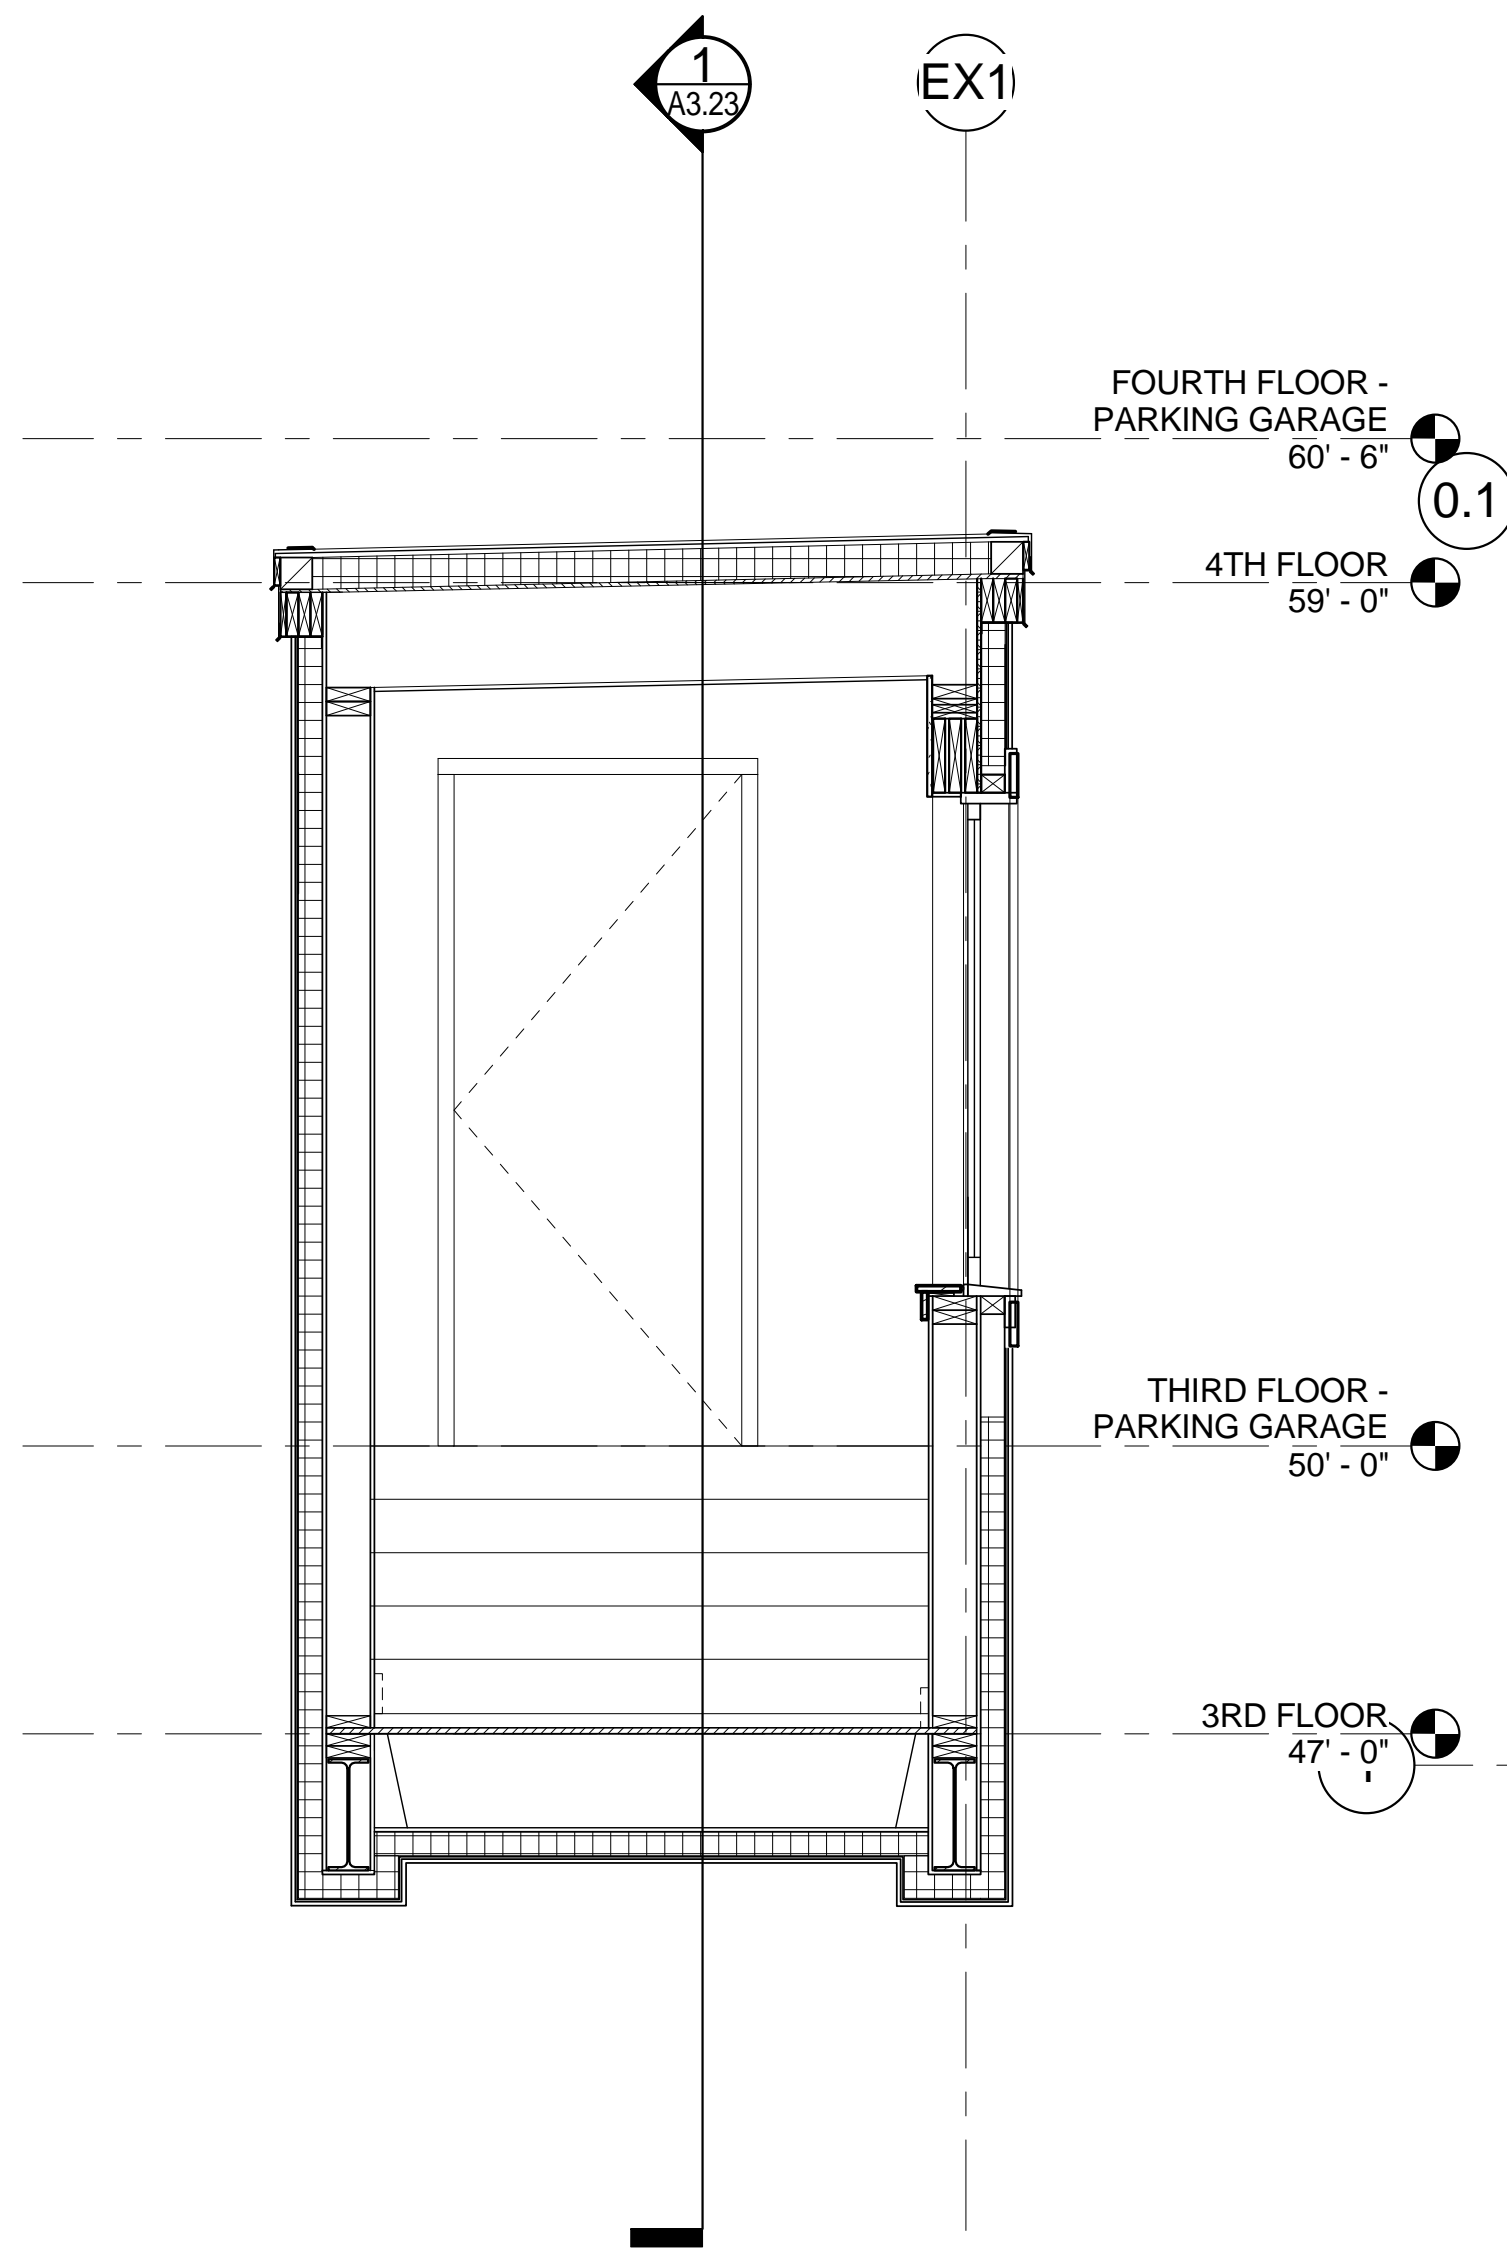

3 BRIDGE CROSS SECTION
 1/2" = 1'-0"
 0 2'-0" 4'-0" 8'-0" 16'-0"

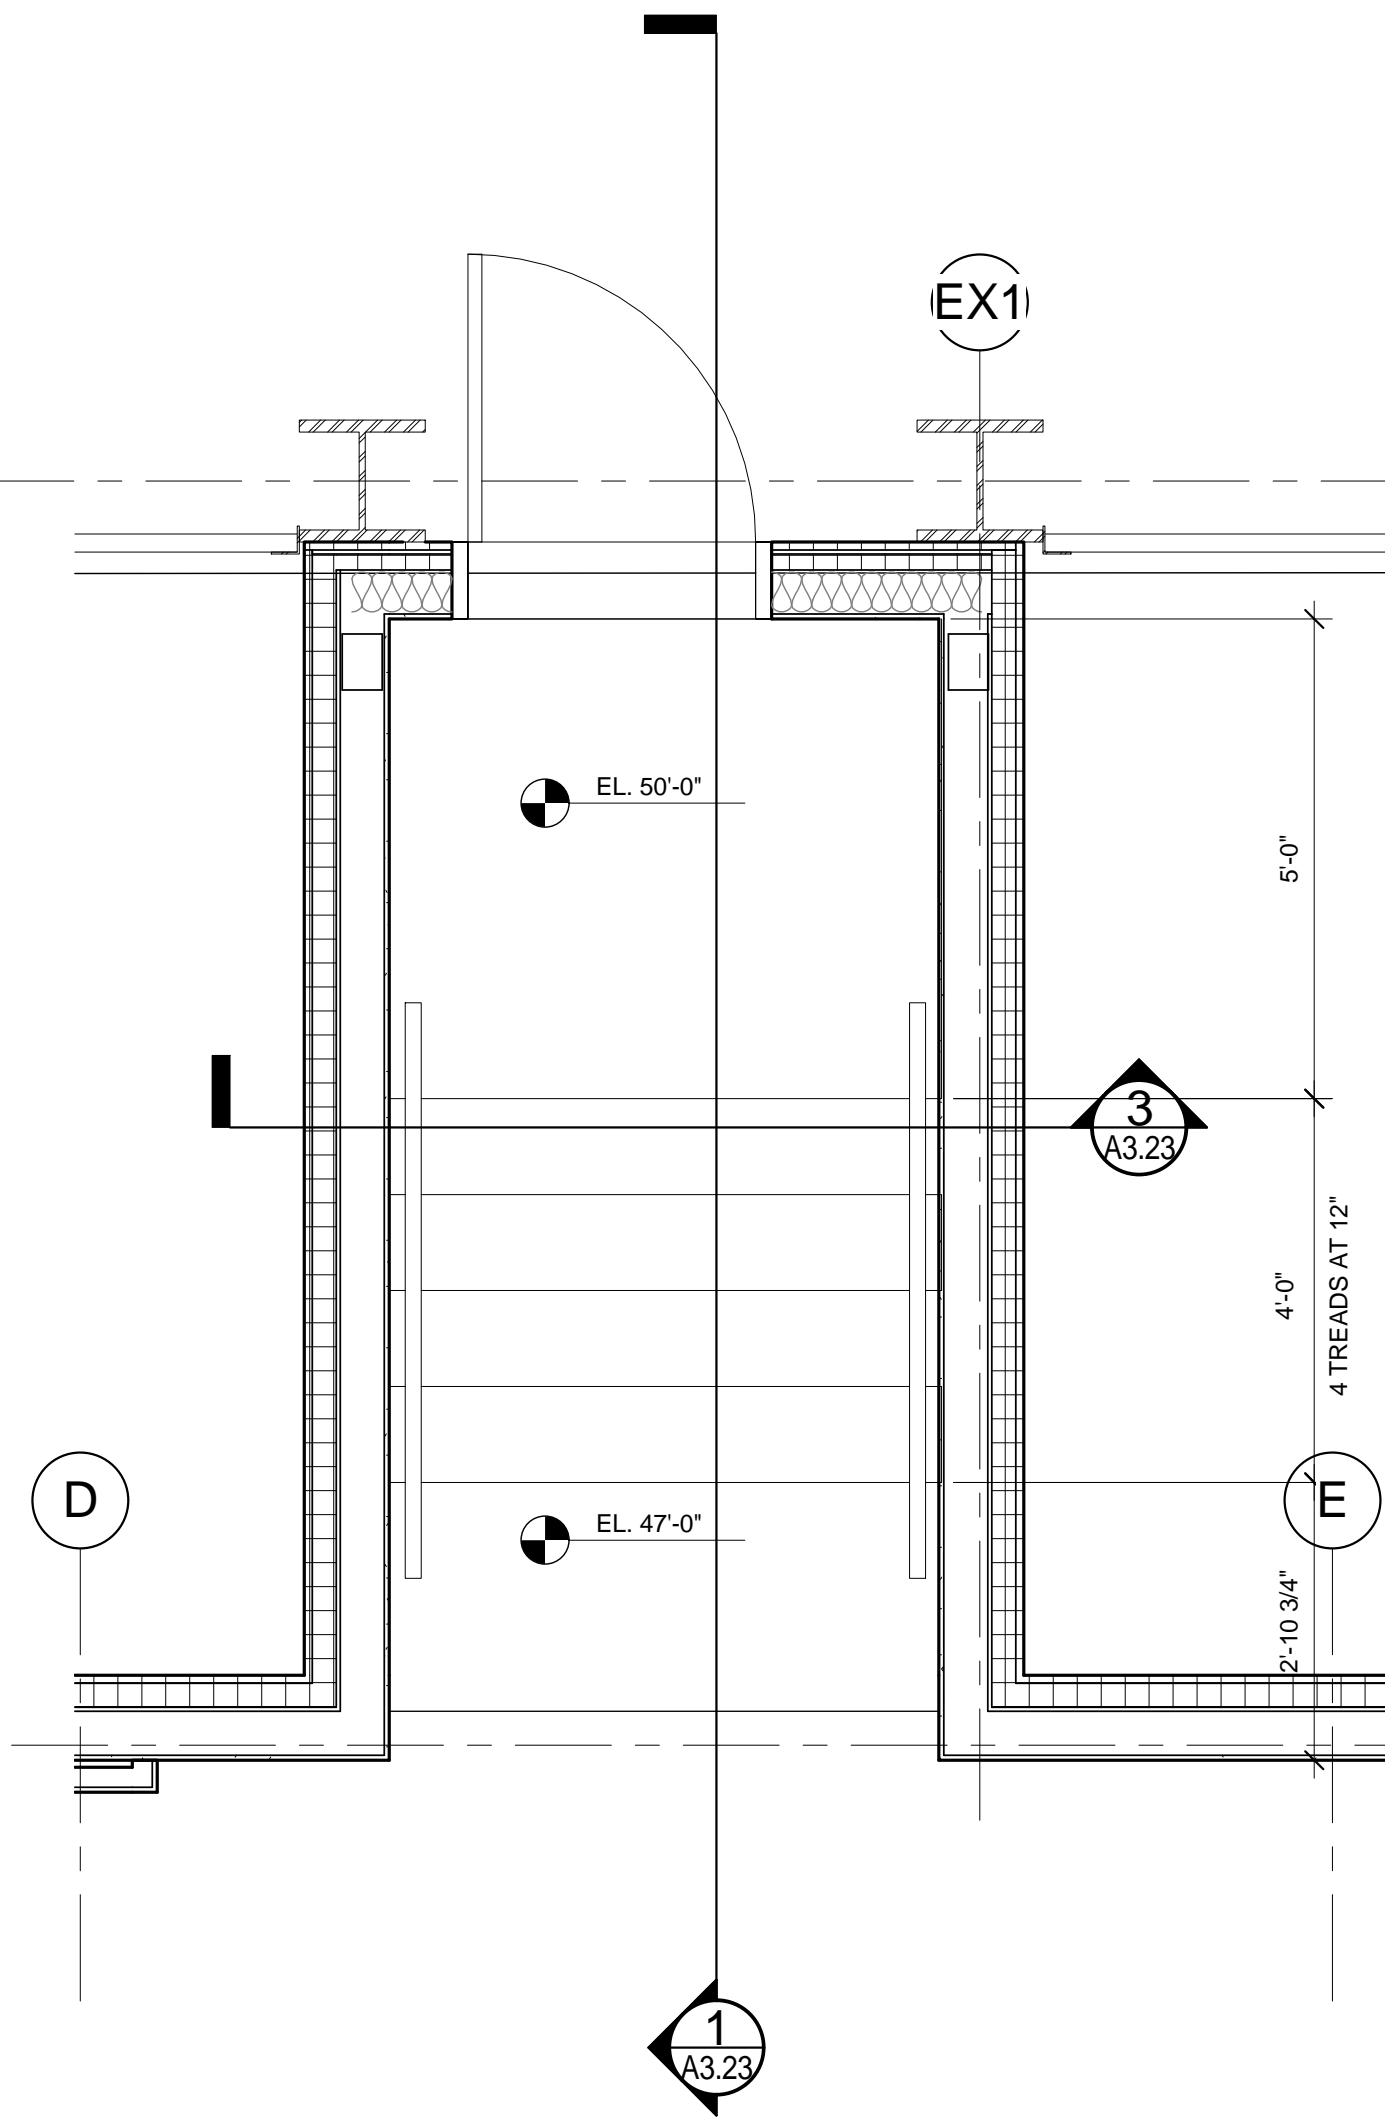

2 3RD FLOOR - BRIDGE
 1/2" = 1'-0"
 0 2'-0" 4'-0" 8'-0" 16'-0"

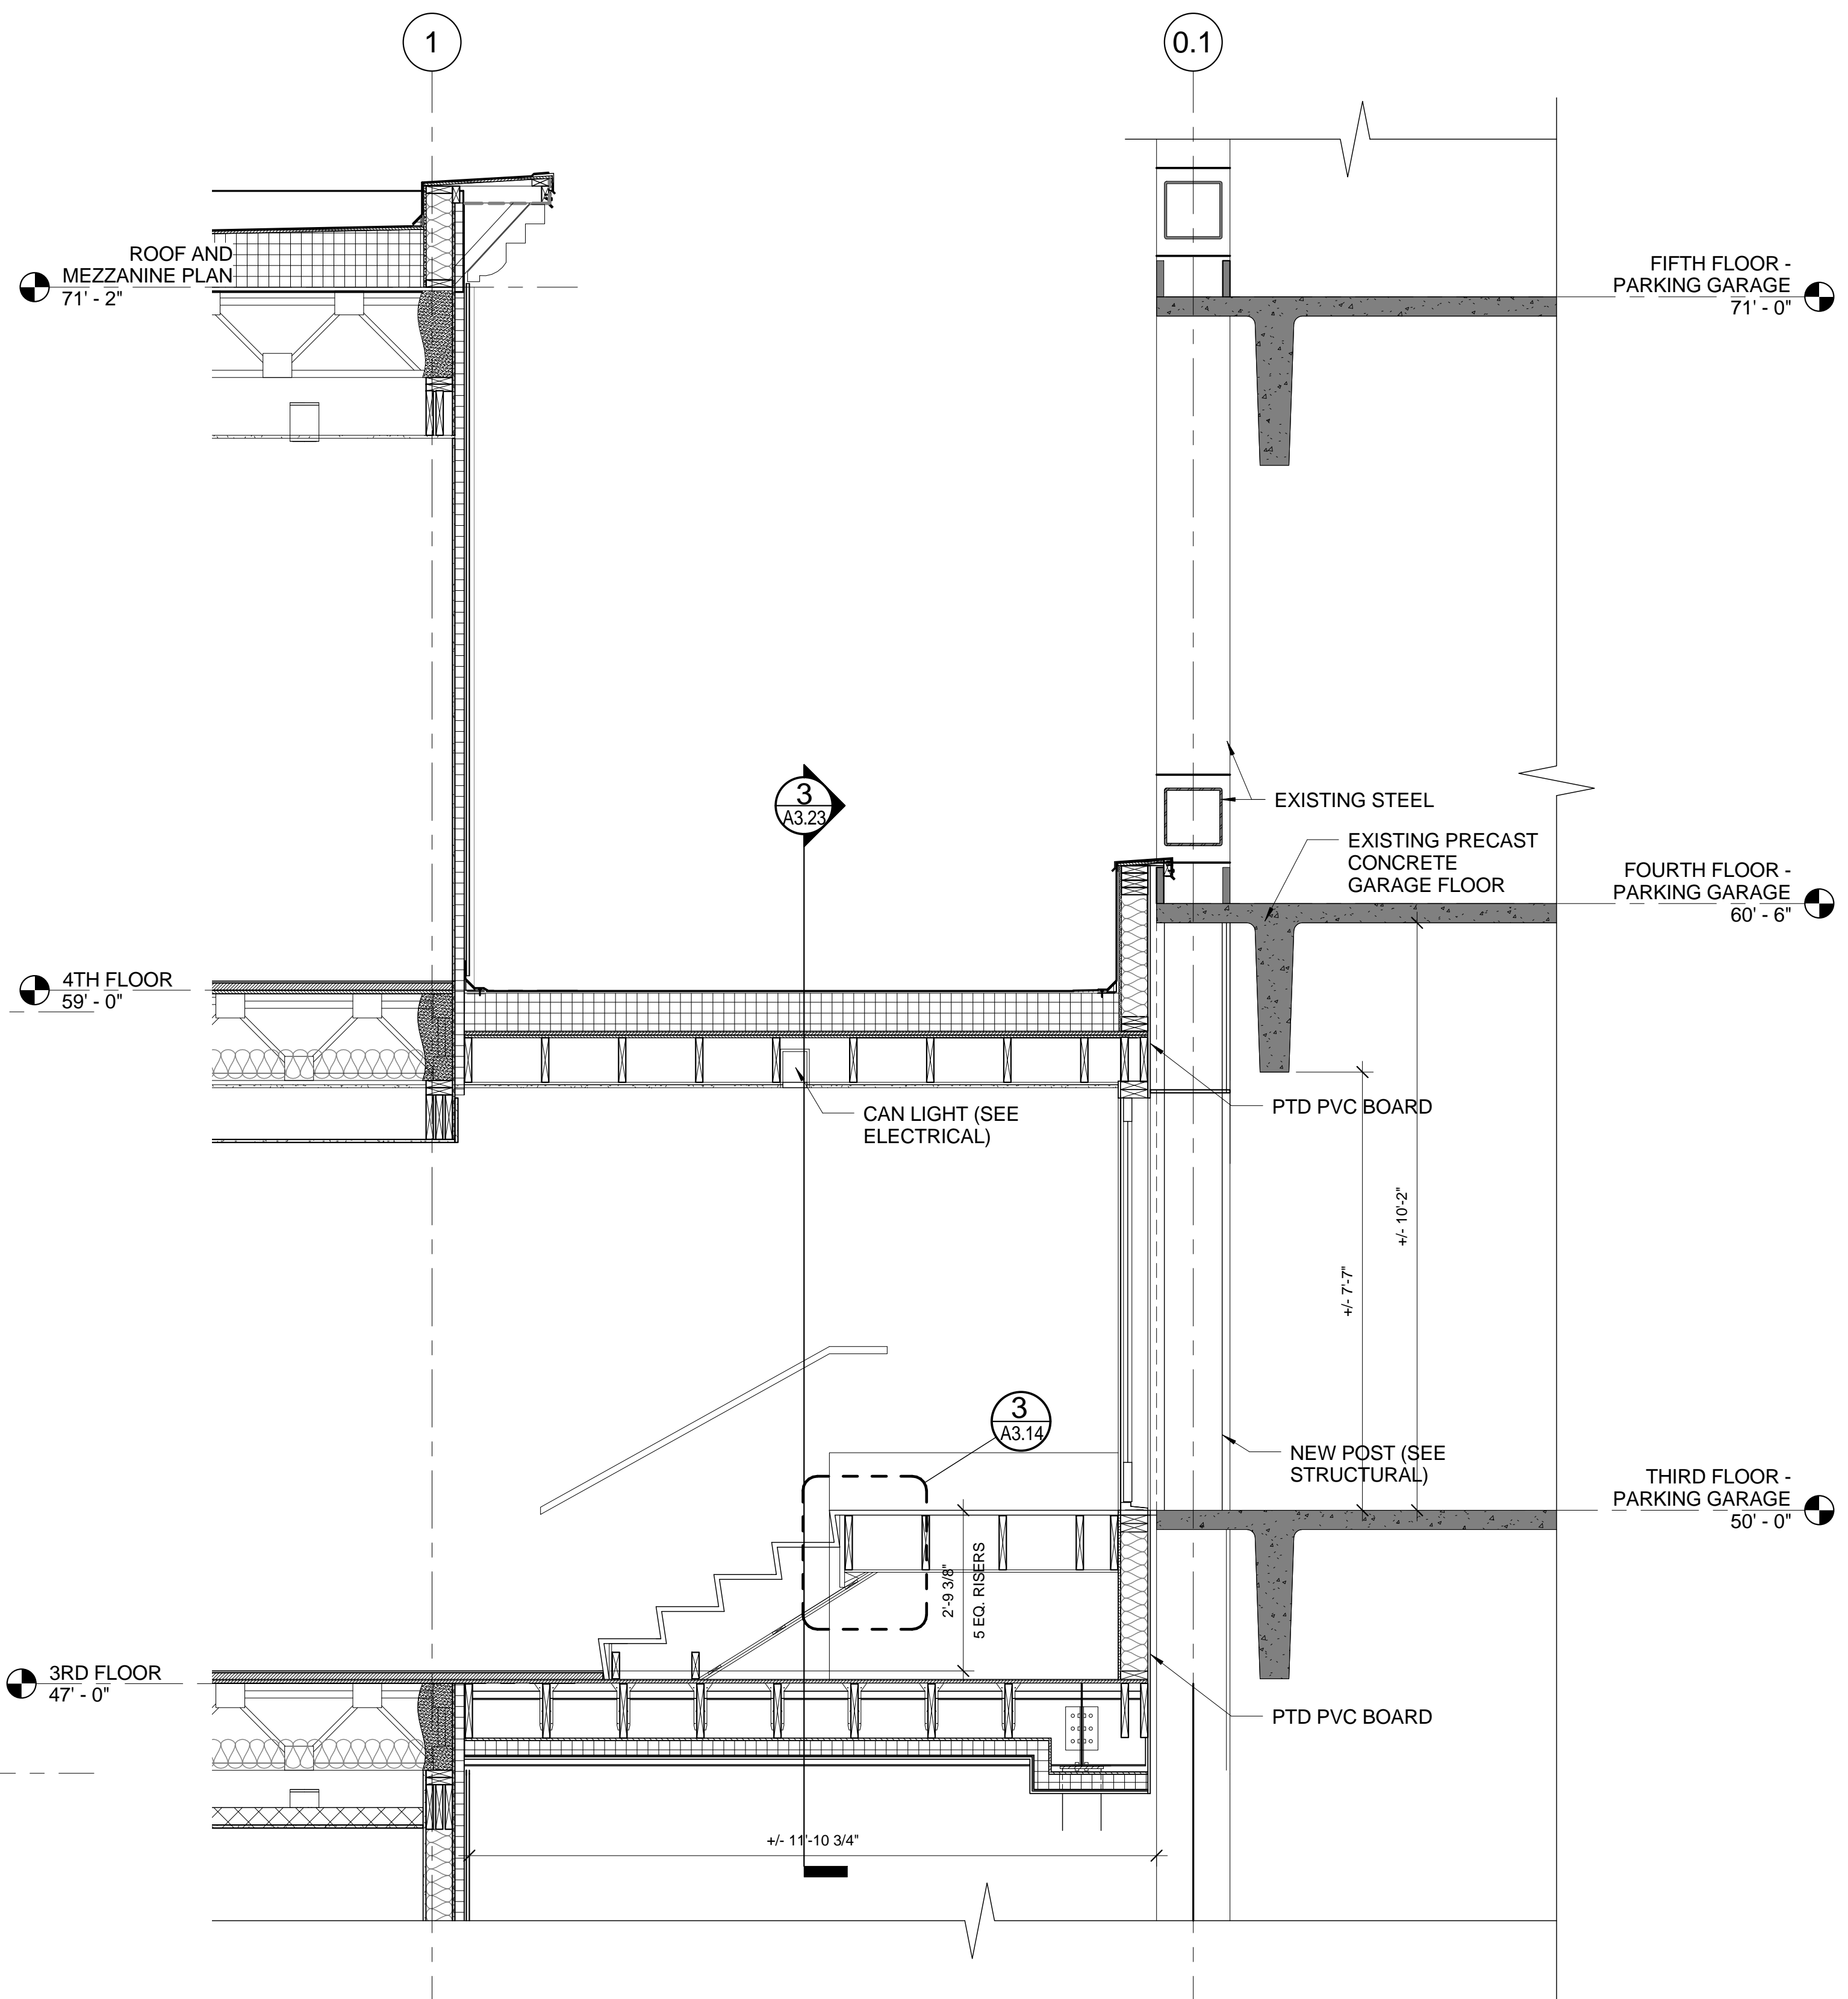

1 BRIDGE SECTION
 1/2" = 1'-0"
 0 2'-0" 4'-0" 8'-0" 16'-0"