

Prepared For:
BATEMAN PARTNERS, L.L.C.
 470 FORE STREET
 PORTLAND, ME 04101

Consultant:
ARCHETYPE architects
 48 Union Wharf Portland, Maine 04101
 (207) 772-6022 Fax (207) 772-4056


Architect:
ARCHETYPE architects
 48 Union Wharf Portland, Maine 04101
 (207) 772-6022 Fax (207) 772-4056

Project:
 185 Fore Street
 185 Fore Street, Portland Maine


Revisions:
 1 05-22-2014 BID SET
 2 06-12-2015 ADDENDUM 1

Date: 12 JUNE, 2015
 Scale: As indicated
EXTERIOR DETAILS


A5.11

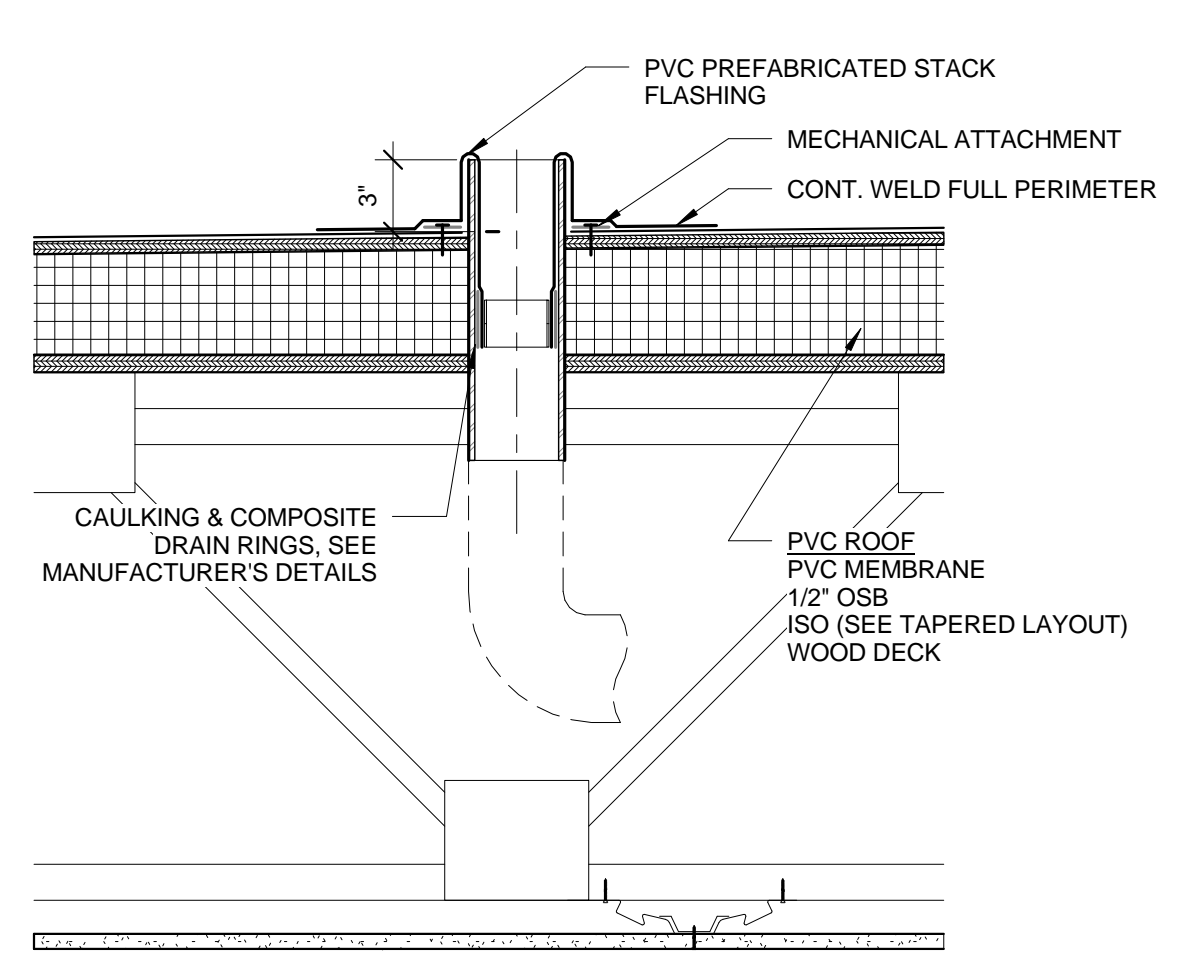


6 | ROOF DETAIL - OVERFLOW DRAIN
 1 1/2" = 1'-0"

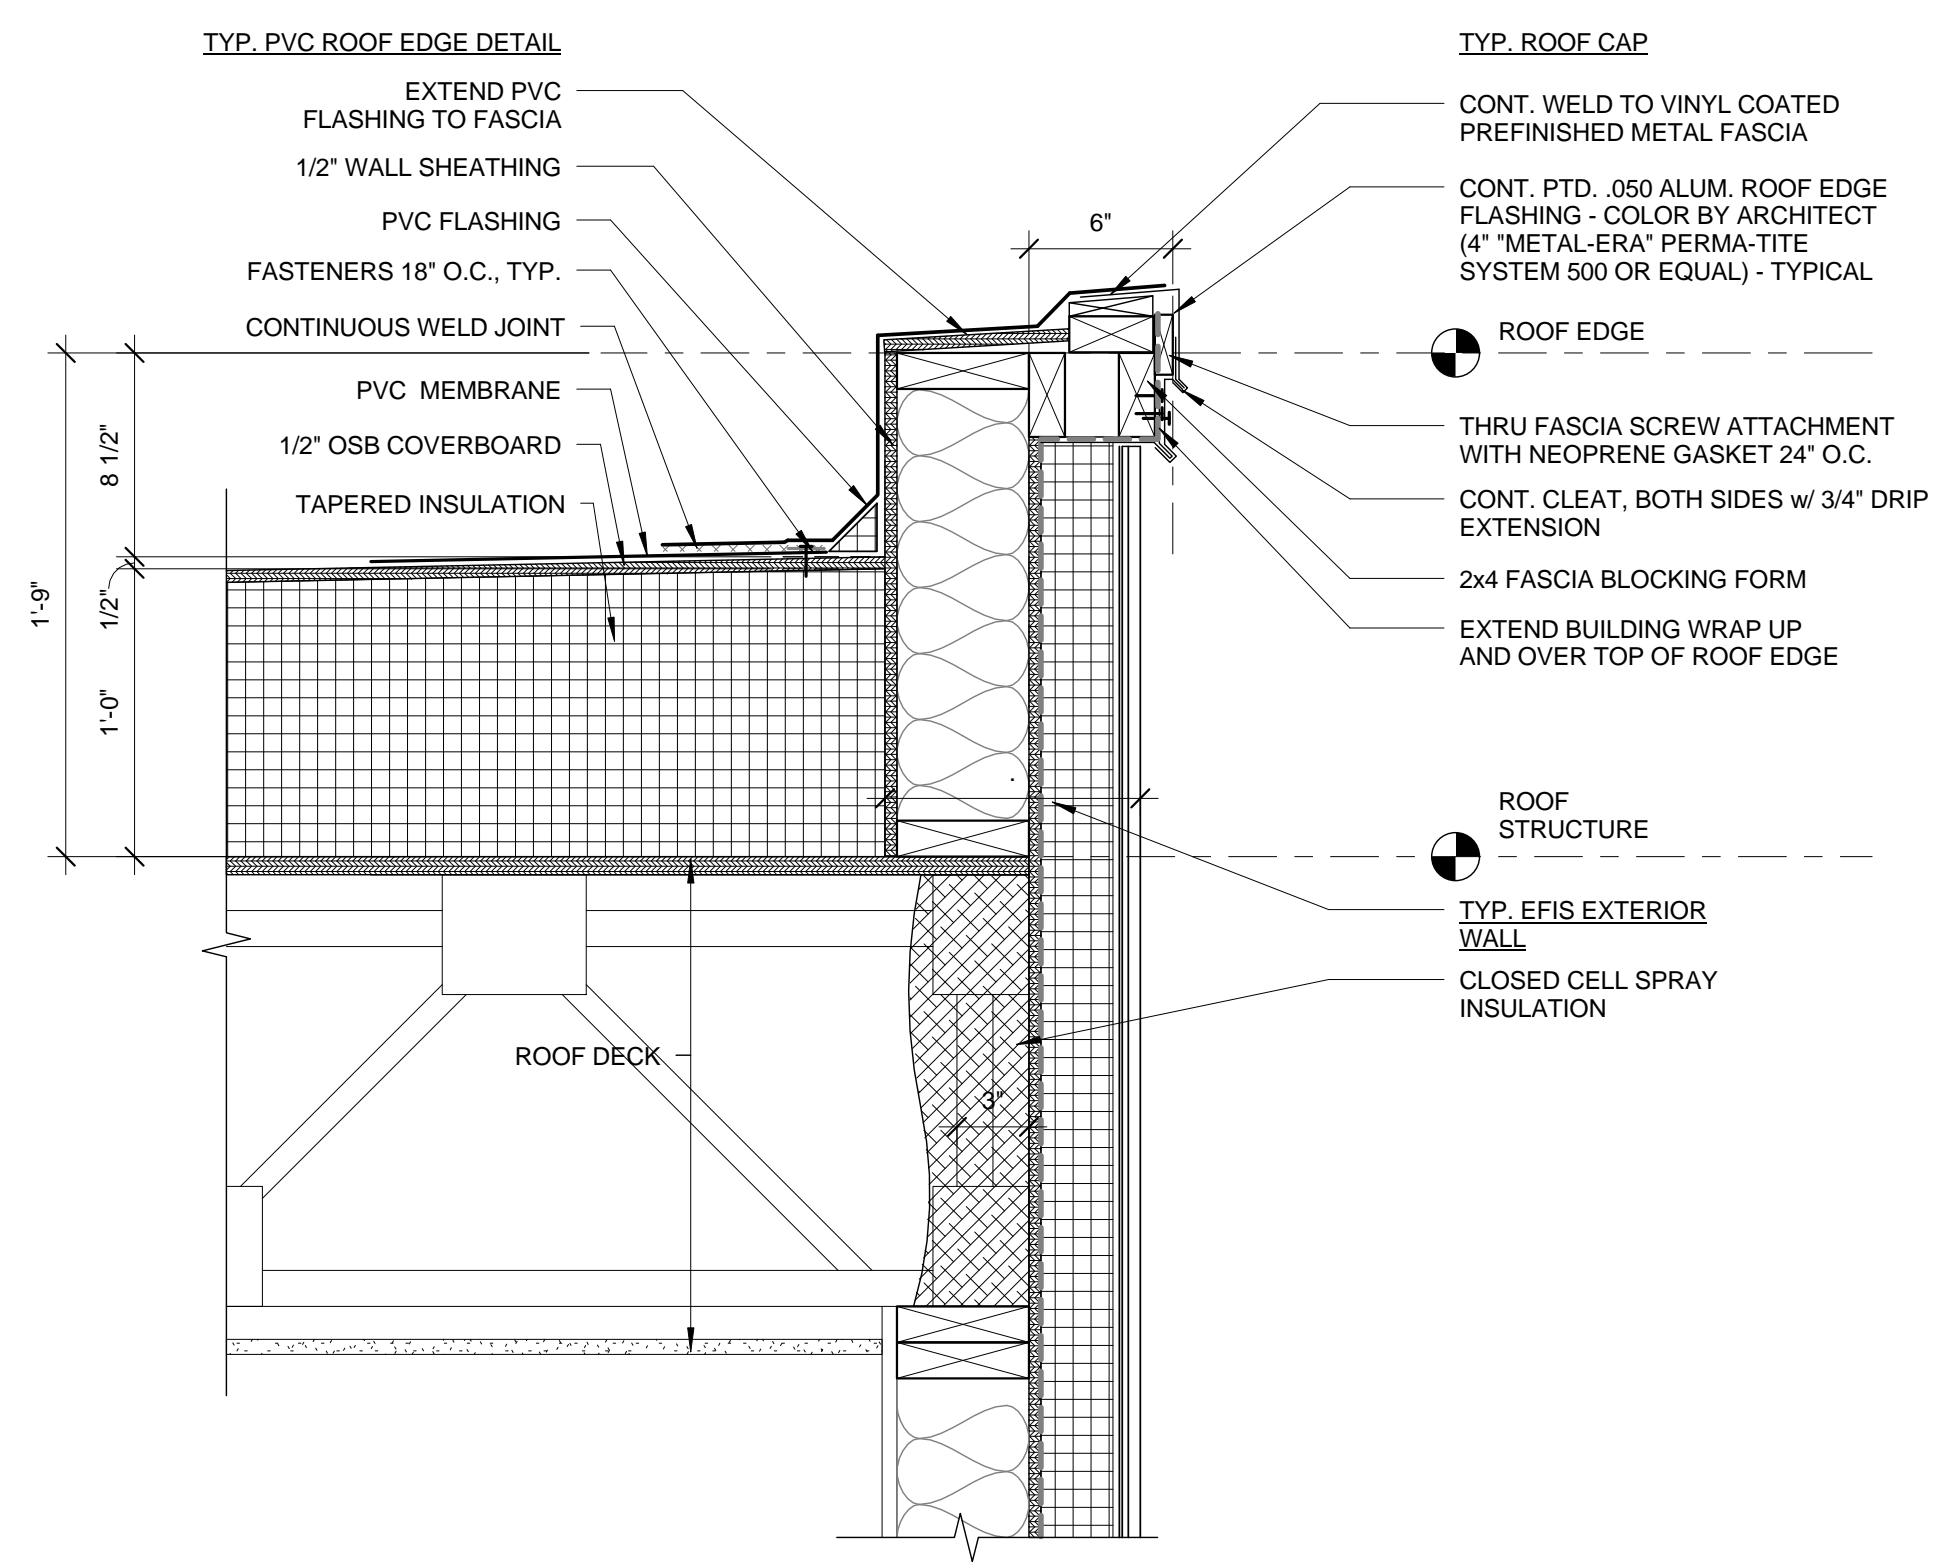


4 | ROOF EDGE DETAIL AT NORTH ELEVATION
 1 1/2" = 1'-0"

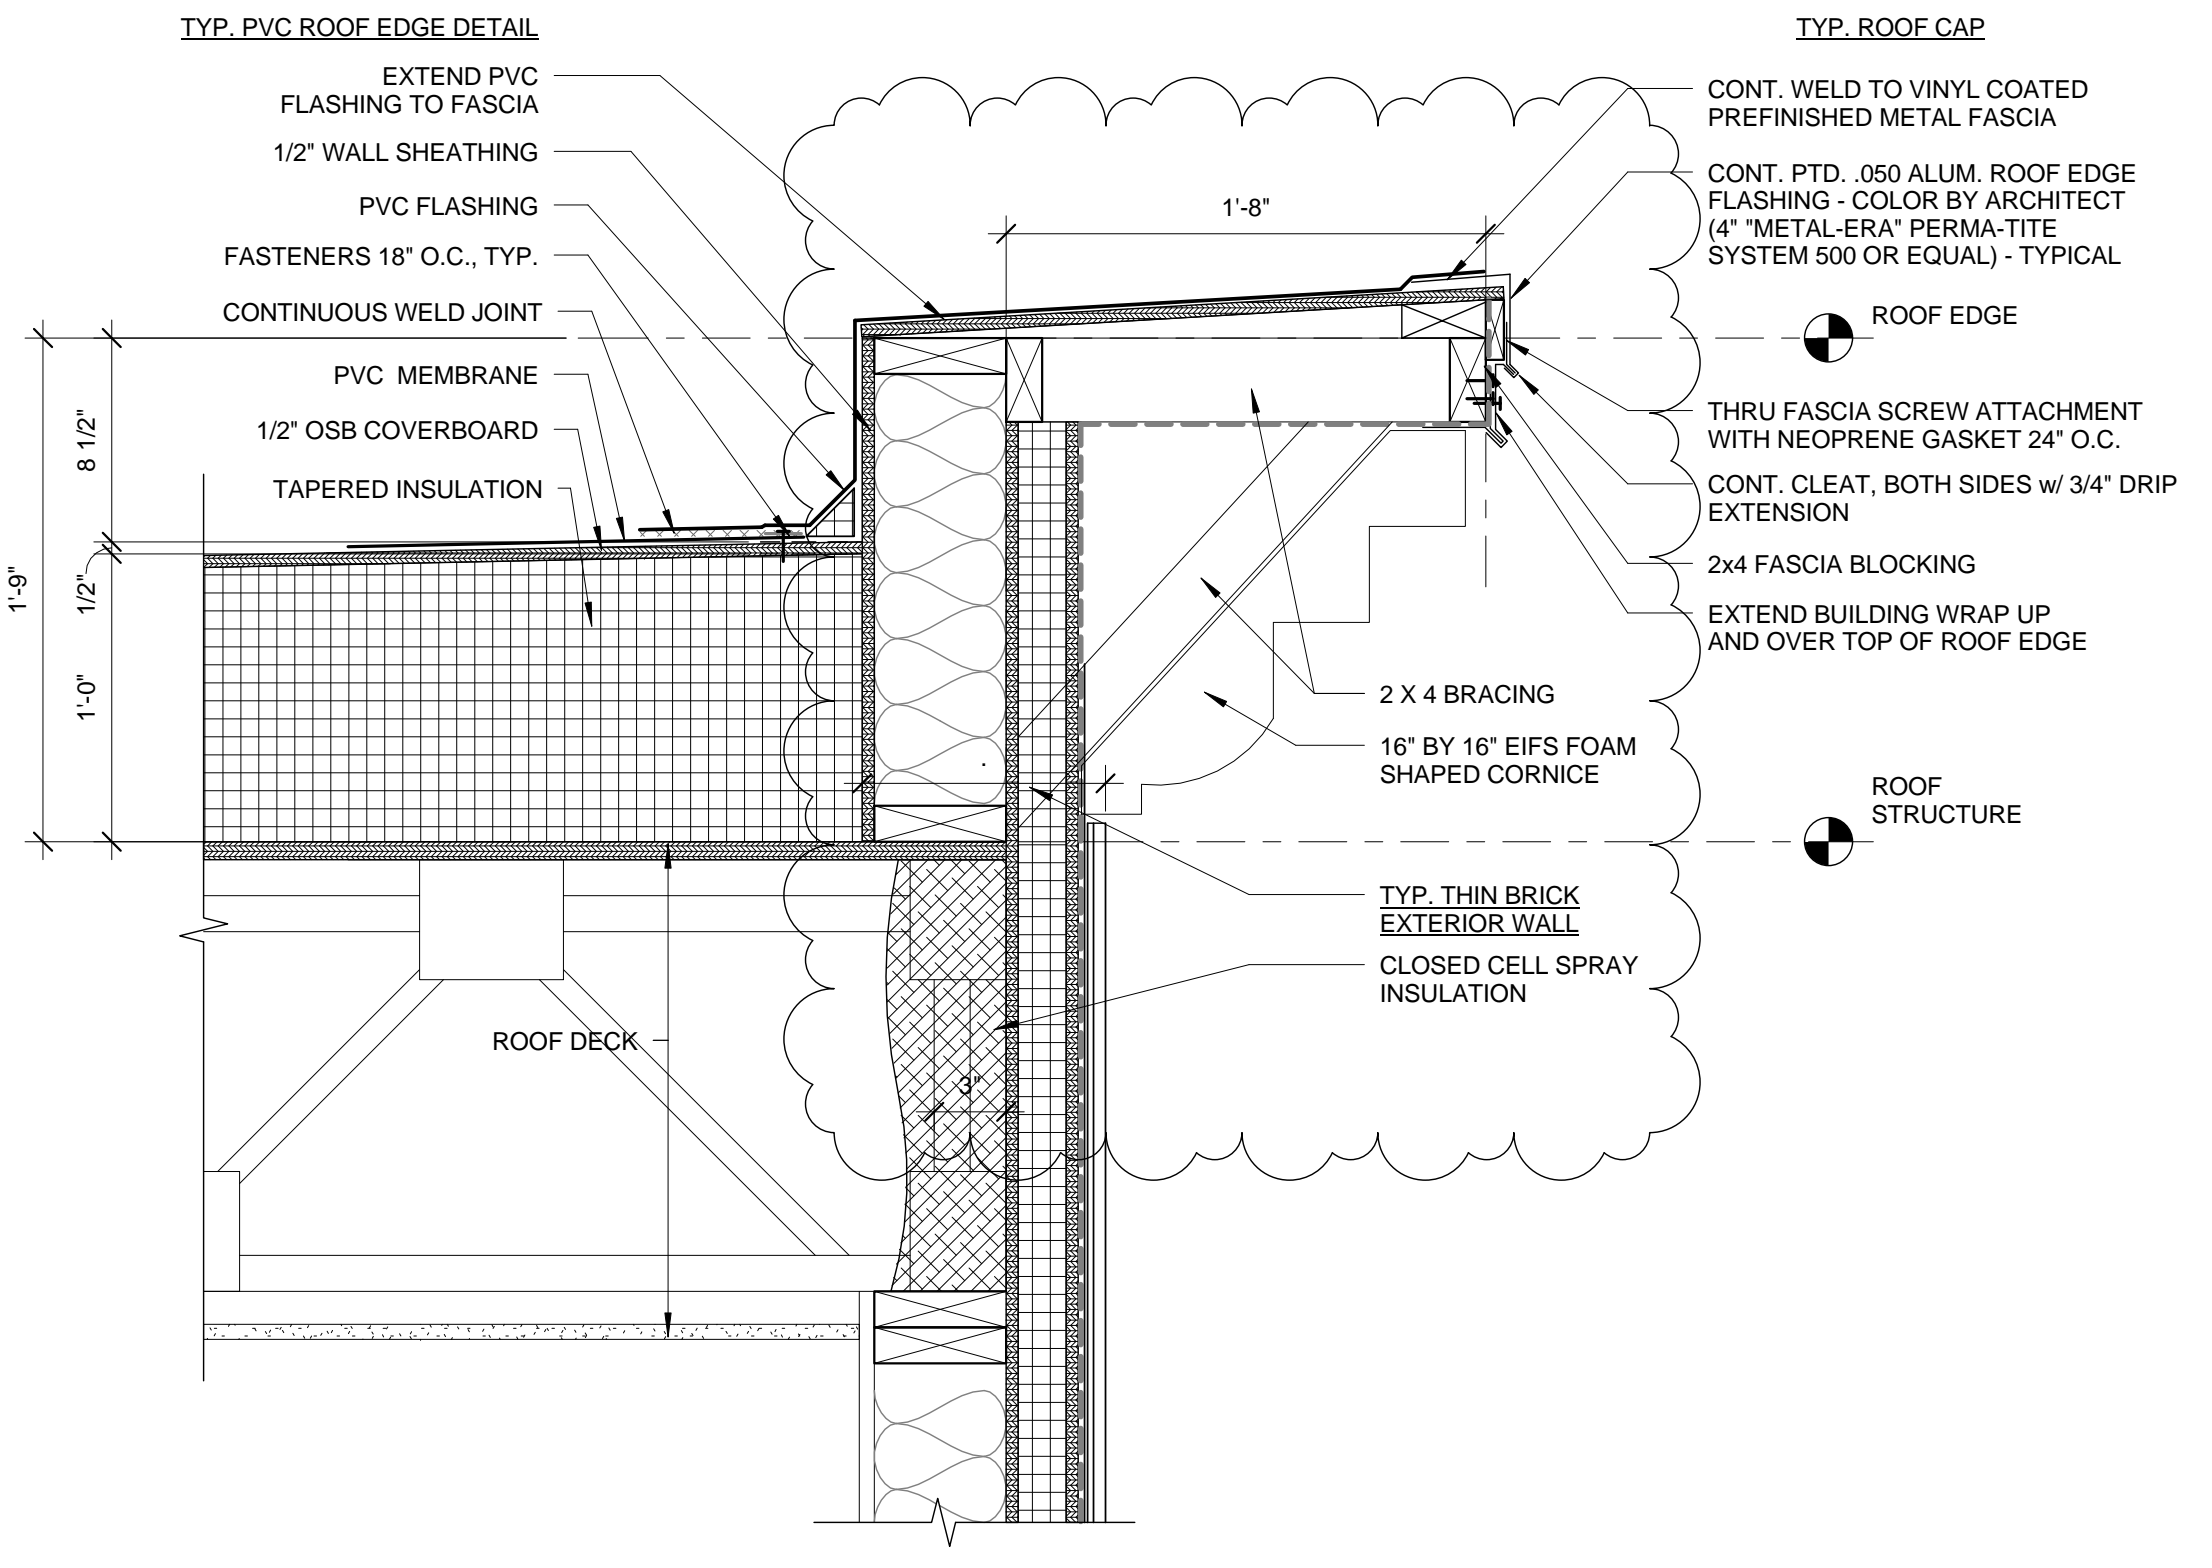


2 | ROOF EDGE DETAIL
 1 1/2" = 1'-0"

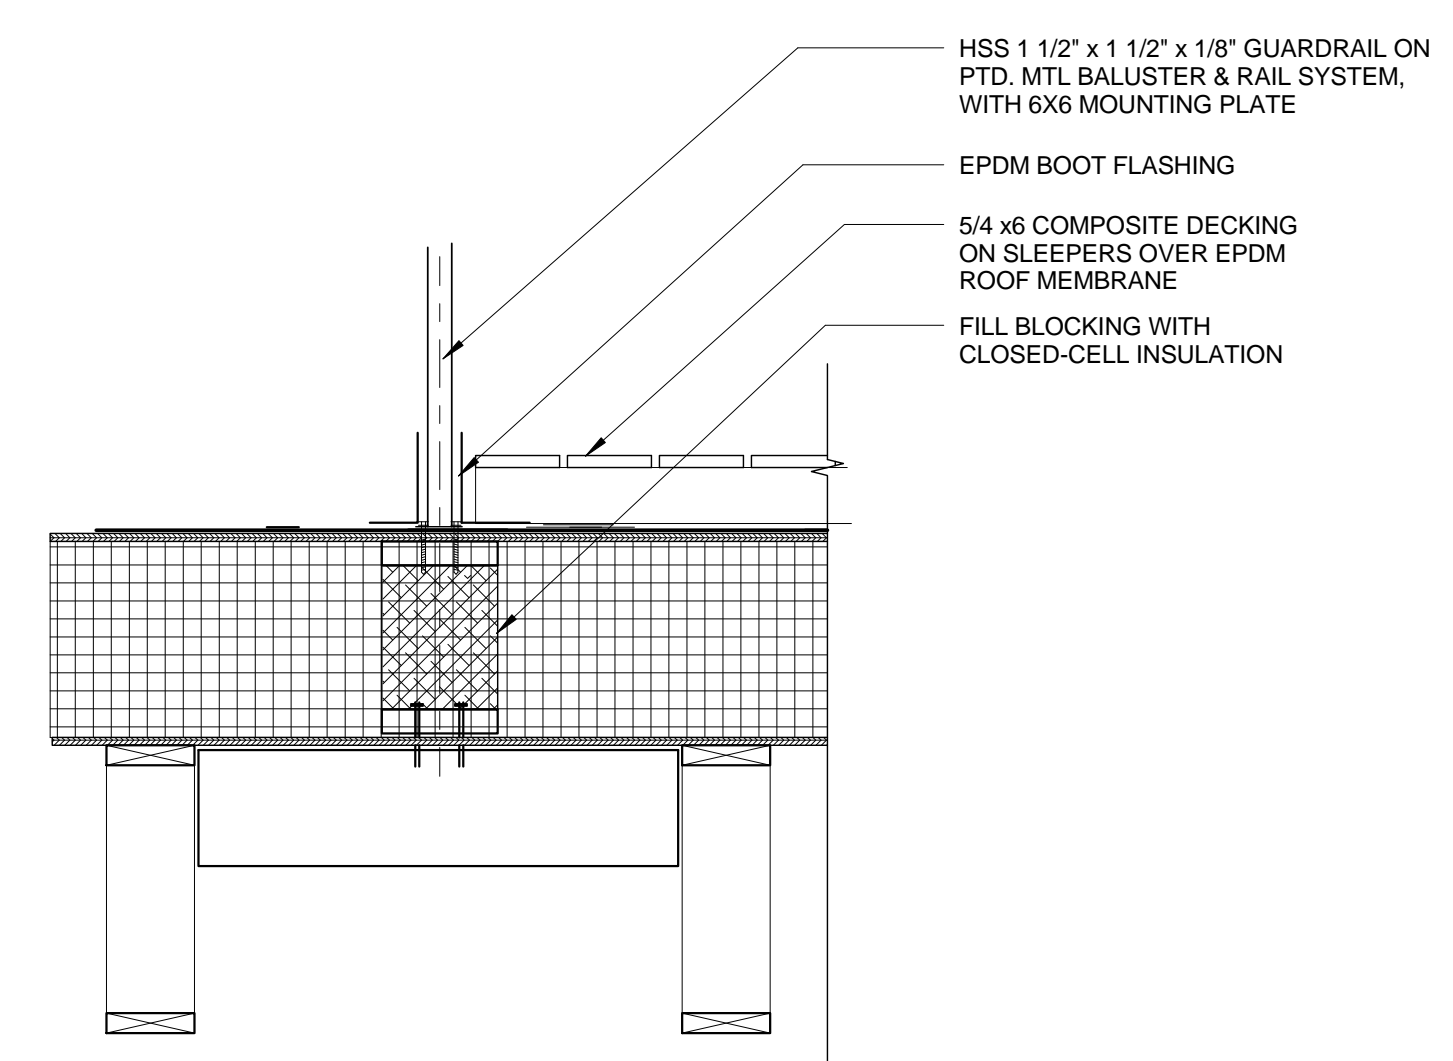

5 | ROOFTOP PATIO DETAIL - HANDRAIL
 1" = 1'-0"

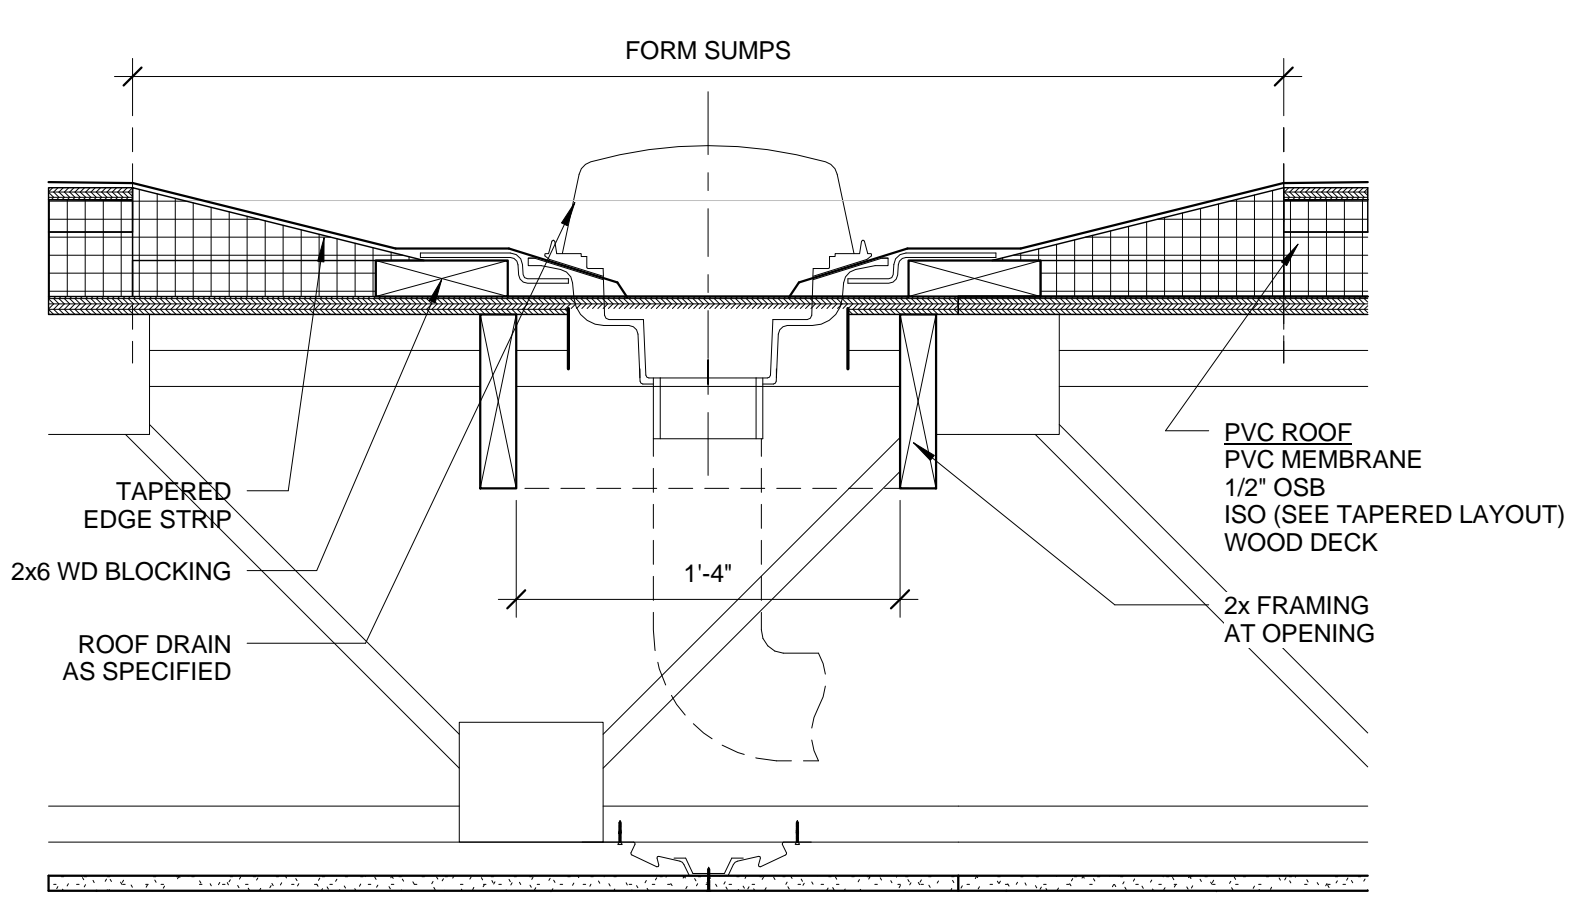

3 | ROOF DETAIL - ROOF DRAIN
 1 1/2" = 1'-0"

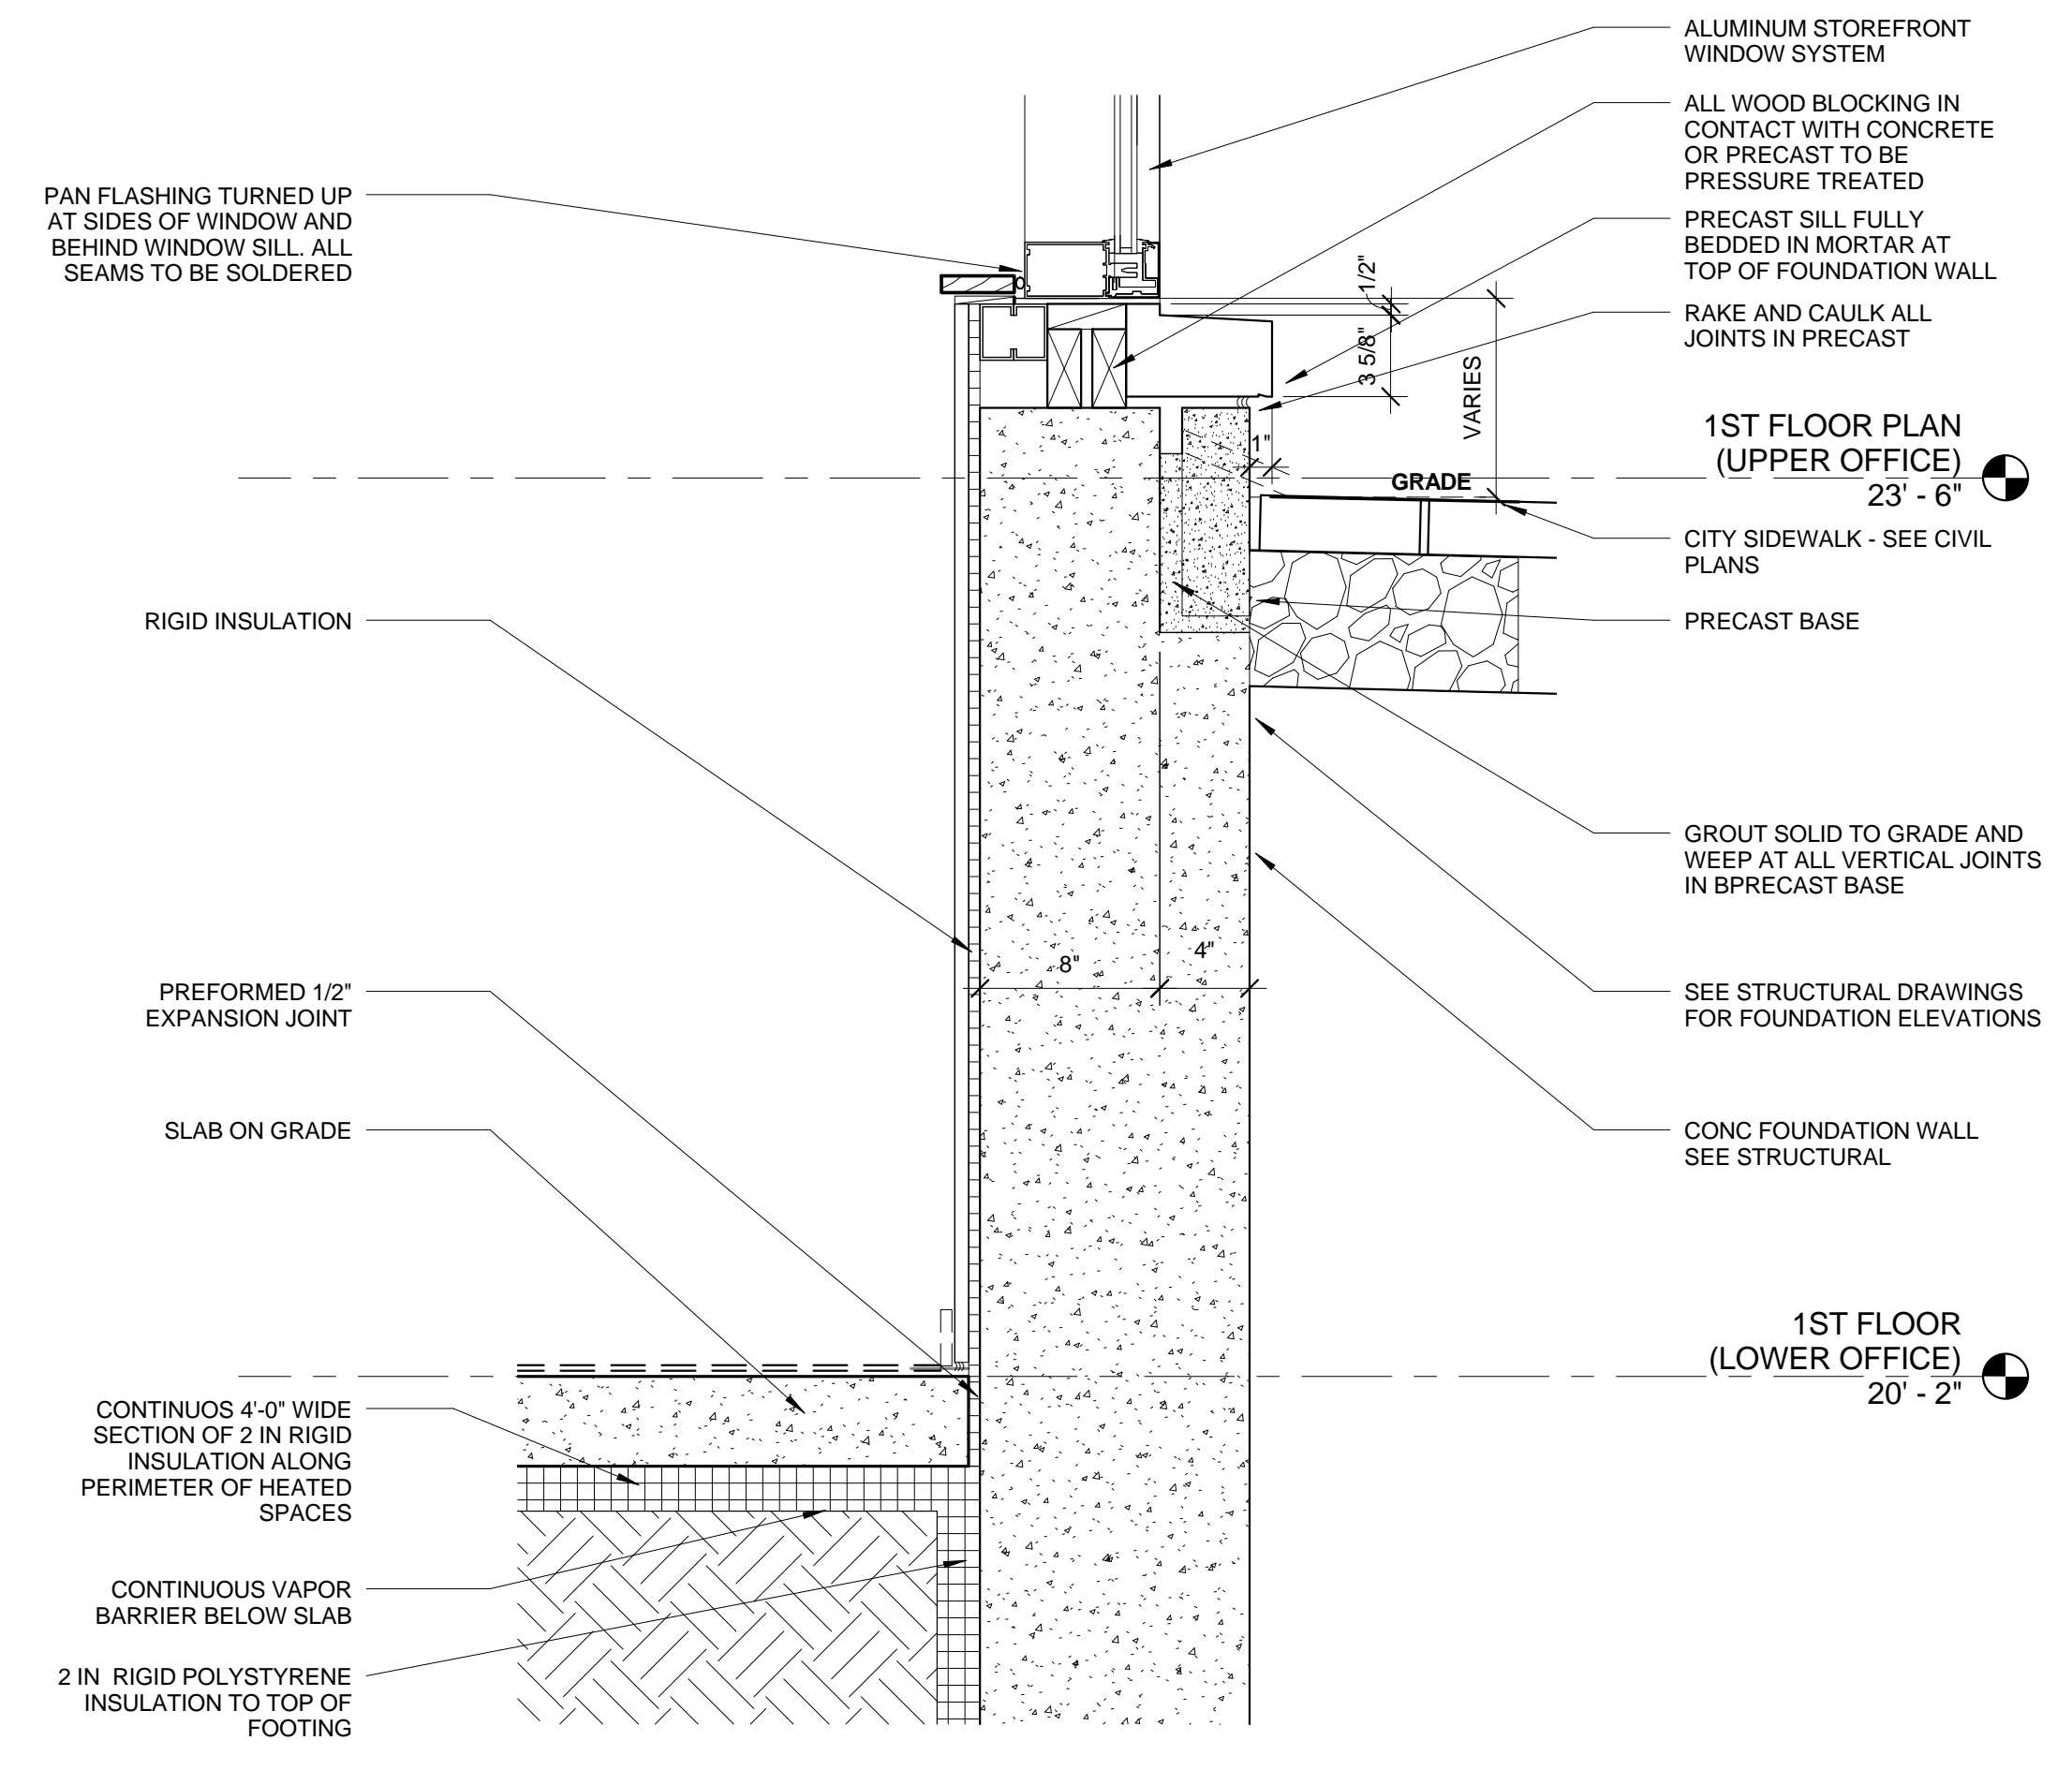

1 | TYPICAL FOUNDATION DETAIL AT WINDOW
 1 1/2" = 1'-0"