


DOOR SCHEDULE - PUBLIC SPACES


DOOR NO.	DOOR		THCK	MAT'L	ELEV.	FRAME			LABEL	OPER.	CL.	REMARKS	
	W	H				JAMB	THRES	MAT'L					
<b>HOUSING LOBBY</b>													
10A	3'-0"	7'-0"	0'-1 3/4"	HM	4	-	-	HM	90 MINS.	PASSAGE	Yes	SMOKE GASKET	
103	3'-0"	7'-0"	0'-1 3/4"	WD	4	-	-	HM		PASSAGE	No	PANIC HARDWARE	
103A	3'-0"	7'-0"	0'-1 3/4"	HM	1	-	-	HM	45 MINS.	EXTERIOR	No	WEATHERSEAL - INSULATED DOOR	
104	3'-0"	7'-0"	0'-1 3/4"	HM	1	-	-	HM		PASSAGE	No		
105	3'-0"	7'-0"	0'-1 3/4"	HM	1	-	-	HM	45 MINS.	EXTERIOR	No	WEATHERSEAL - INSULATED DOOR	
107	3'-0"	7'-0"	0'-1 3/4"	HM	1	-	-	HM	45 MINS.	EXTERIOR	No	WEATHERSEAL - INSULATED DOOR	
<b>1ST FLOOR (LOWER OFFICE)</b>													
100	2'-5 1/8"	8'-0"	0'-1 3/4"	ALUM	3	-	-	ALUM	-	ENTRY	Yes	WEATHERSEAL - INSULATED DOOR - SEE STOREFRONT	
110	3'-0"	8'-0"	0'-1 3/4"	ALUM	3	-	-	ALUM	-	ENTRY	Yes	WEATHERSEAL - INSULATED DOOR - SEE STOREFRONT	
110A	3'-0"	7'-0"	0'-1 3/4"	ALUM	3	-	-	ALUM	-	ENTRY	Yes	WEATHERSEAL - INSULATED DOOR - SEE STOREFRONT	
126	3'-0"	7'-0"	0'-1 3/4"	HM	1	-	-	HM	-	EXTERIOR	No	WEATHERSEAL - INSULATED DOOR	
<b>2ND FLOOR</b>													
20A	3'-0"	7'-0"	0'-1 3/4"	HM	4	-	-	HM	90 MINS.	PASSAGE	Yes	SMOKE GASKET	
20B	3'-0"	7'-0"	0'-1 3/4"	HM	4	-	-	HM	90 MINS.	PASSAGE	Yes	SMOKE GASKET	
20C	3'-0"	7'-0"	0'-1 3/4"	HM	4	-	-	HM	45 MINS.	EXTERIOR	Yes	WEATHERSEAL - INSULATED DOOR	
<b>3RD FLOOR</b>													
30A	3'-0"	7'-0"	0'-1 3/4"	HM	4	-	-	HM	90 MINS.	PASSAGE	Yes	SMOKE GASKET	
30B	3'-0"	7'-0"	0'-1 3/4"	HM	4	-	-	HM	90 MINS.	PASSAGE	Yes	SMOKE GASKET	
301	3'-0"	7'-0"	0'-1 3/4"	ALUM	3	-	-	ALUM	-	ENTRY	Yes	WEATHERSEAL - INSULATED DOOR - SEE STOREFRONT	
302	3'-0"	7'-0"	0'-1 3/4"	HM	4	-	-	ALUM	HM	45 MINS.	PASSAGE	Yes	SMOKE GASKET
<b>4TH FLOOR</b>													
40A	3'-0"	7'-0"	0'-1 3/4"	HM	4	-	-	HM	90 MINS.	PASSAGE	Yes	SMOKE GASKET	
40B	3'-0"	7'-0"	0'-1 3/4"	HM	4	-	-	HM	90 MINS.	PASSAGE	Yes	SMOKE GASKET	

DOOR SCHEDULE - UNIT DOORS


DOOR NO.	DOOR		THCK	MAT'L	ELEV.	FRAME			LABEL	OPER.	CL.	REMARKS	
	W	H				JAMB	THRES	MAT'L					
U1	6'-0"	7'-0"	0'-1 3/4"	MAPLE	20	-	-	ALUM	HM	20 MINS.	UNIT	Yes	UNIT DOOR - SMOKE GASKET - FLUSH FRAME
U2	3'-0"	7'-0"	0'-1 3/4"	MAPLE	24	-	-	ALUM	HM	20 MINS.	UNIT	Yes	UNIT DOOR - SMOKE GASKET - FLUSH FRAME
U3	3'-0"	7'-0"		SM	21	-	-	WD	-	BEDROOM	No	BEDROOM	
U4	6'-0"	7'-0"	0'-1 3/4"	SM	23	-	-	WD	-	PASSAGE	No	CLOSET	
U5	3'-0"	7'-0"		SM	21	-	-	WD	-	PRIVACY	No	BATHROOM	
U6	3'-0"	7'-0"	0'-1 1/2"	SM	21	-	-	WD	-	PASSAGE	No	POCKET	
U7	3'-0"	7'-0"	0'-1 1/2"	SM	21	-	-	WD	-	PASSAGE	No	POCKET	
U8	3'-0"	7'-0"	0'-1 3/4"	SM	21	-	-	WD	-	PASSAGE	No	CLOSET	
U9		7'-0"		SM	21	-	-	WD	-	PASSAGE	No	CLOSET	
U10	2'-8"	7'-0"	0'-1 1/2"	SM	21	-	-	WD	-	PRIVACY	No	POCKET	
U11	2'-0"	7'-0"	0'-1 3/4"	SM	21	-	-	WD	-	PASSAGE	No	CLOSET	
U12		7'-0"	0'-1 1/2"	SM	26	-	-	WD	-	PASSAGE	No	CLOSET	
U13	4'-0"	7'-0"	0'-1 3/4"	SM	23	-	-	WD	-	PASSAGE	No	CLOSET	
U14	5'-0"	7'-0"	0'-1 3/4"	SM	23	-	-	WD	-	PASSAGE	No	CLOSET	
U15	2'-0"	7'-0"	0'-1 3/4"	SM	21	-	-	WD	-	PASSAGE	No	CLOSET	
U22	4'-0"	6'-6"	0'-1 3/4"	SM	20	-	-	WD	-	PASSAGE	No	CLOSET	
U23	4'-0"	4'-4"	0'-1 3/4"	SM	20	-	-	WD	-	PASSAGE	No	CLOSET	
U28	2'-6"	7'-0"	0'-1 3/4"										
U33	8'-0"	7'-0"	0'-1 1/2"										
U34	3'-0"	7'-0"	0'-1 1/2"										
U35	3'-0"	7'-0"	0'-1 1/2"										
U36	3'-0"	7'-0"	0'-1 3/4"										
U37	2'-6"	7'-0"	0'-1 3/4"										
U38	2'-6"	7'-0"	0'-1 1/2"										
U40	1'-8"	7'-0"	0'-1 3/4"										
U41	4'-0"	6'-8"	0'-2"										
U42	3'-0"	7'-0"	0'-1 3/4"										
U43	3'-0"	7'-0"	0'-1 3/4"										
U45	1'-8"	7'-0"	0'-1 3/4"										
U46	2'-6"	7'-0"	0'-1 3/4"										
U-D-1	3'-0"	6'-8"	0'-2 1/4"										
U-SD-1	5'-0 1/2"	7'-11 1/2"	0'-1 3/4"	-	-	-	-	ALUM	WD	-	EXTERIOR	No	SEE WINDOW SCHED
U-SD-2	8'-0 5/8"	7'-11 1/2"	0'-1 3/4"	-	-	-	-	ALUM	WD	-	EXTERIOR	No	SEE WINDOW SCHED
U-SD-3	12'-0"	7'-11 1/2"	0'-1 3/4"	-	-	-	-	ALUM	WD	-	EXTERIOR	No	SEE WINDOW SCHED
U-SD-4	16'-0"	8'-0"	0'-1 3/4"	-	-	-	-	ALUM	WD	-	EXTERIOR	No	SEE WINDOW SCHED
U-SD-5	12'-0"	6'-7 1/2"	0'-1 3/4"	-	-	-	-	ALUM	WD	-	EXTERIOR	No	SEE WINDOW SCHED

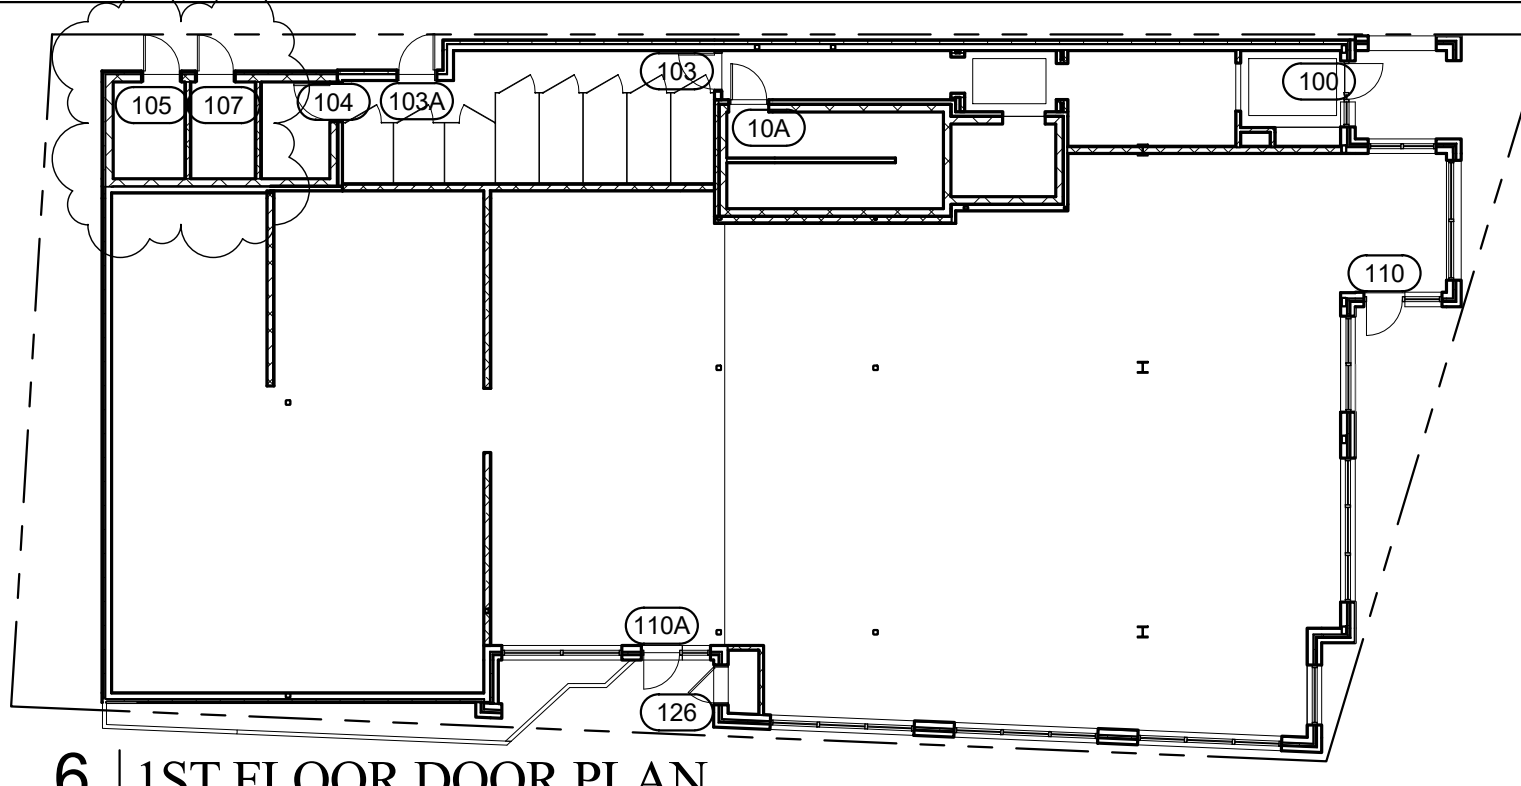


6 1ST FLOOR DOOR PLAN  
1/16" = 1'-0"

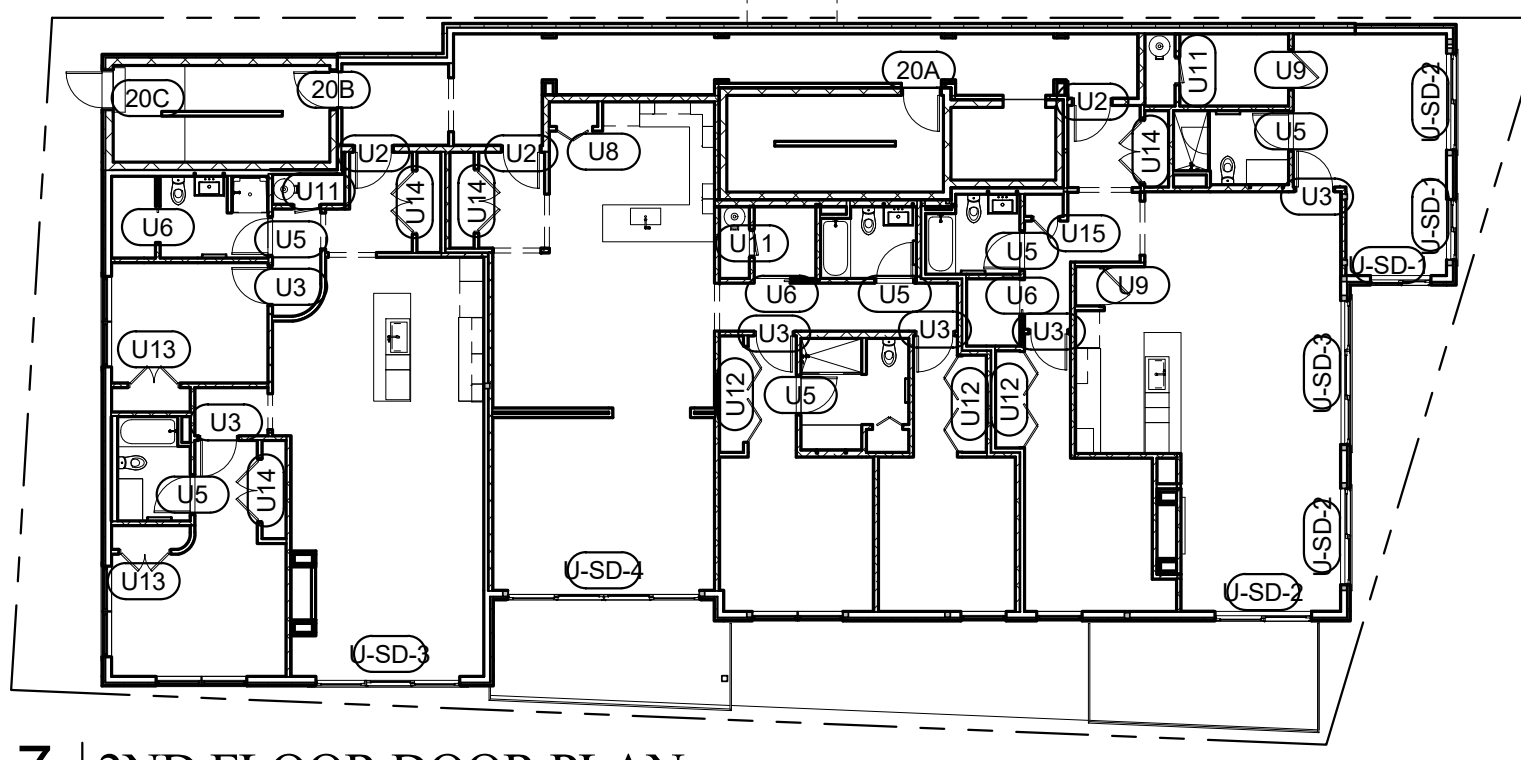

7 2ND FLOOR DOOR PLAN  
1/16" = 1'-0"

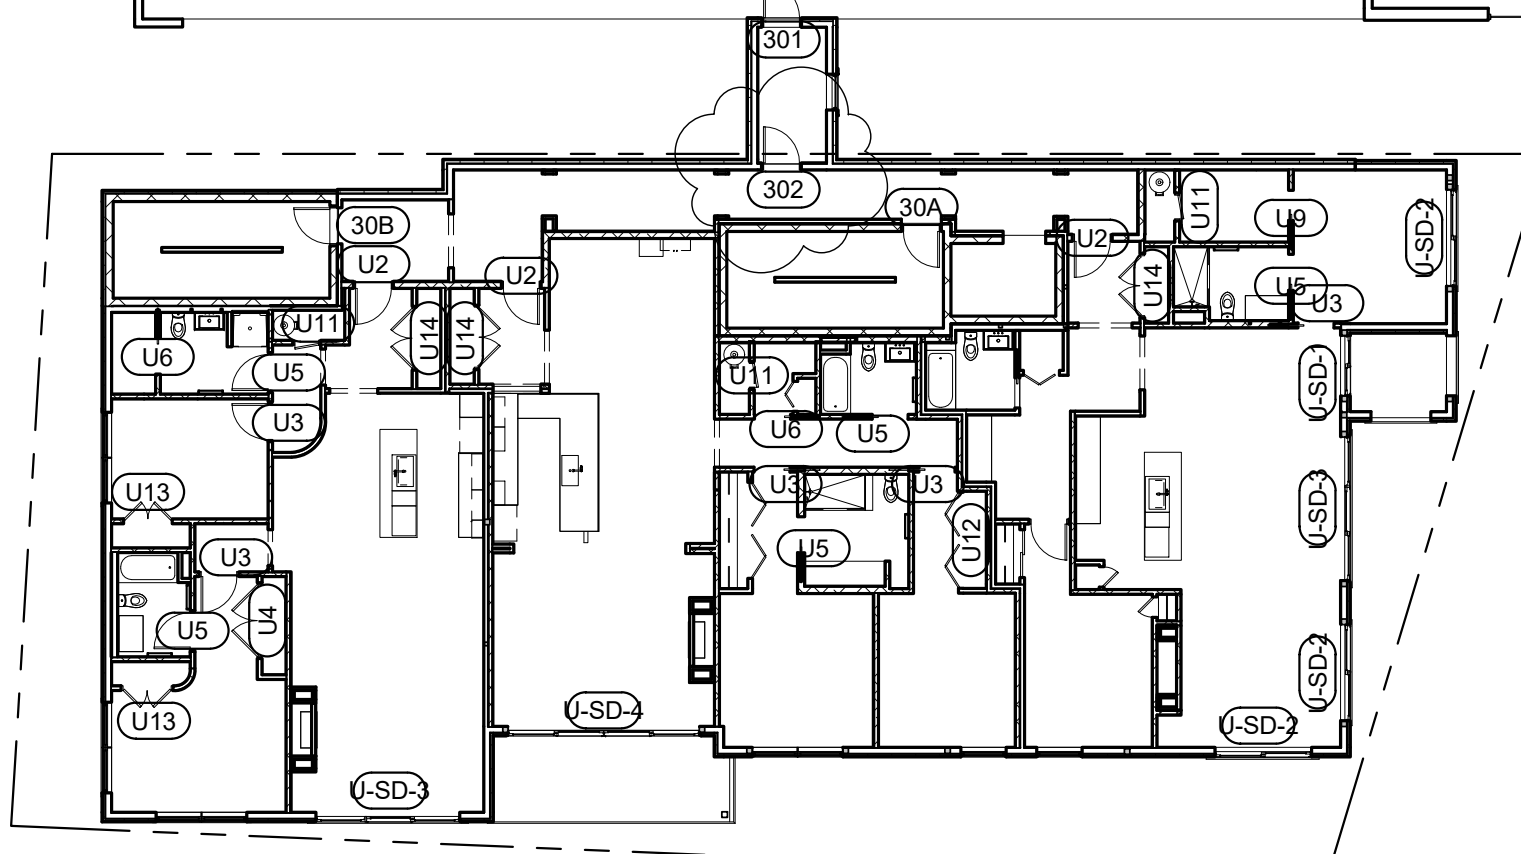

8 3RD FLOOR DOOR PLAN  
1/16" = 1'-0"

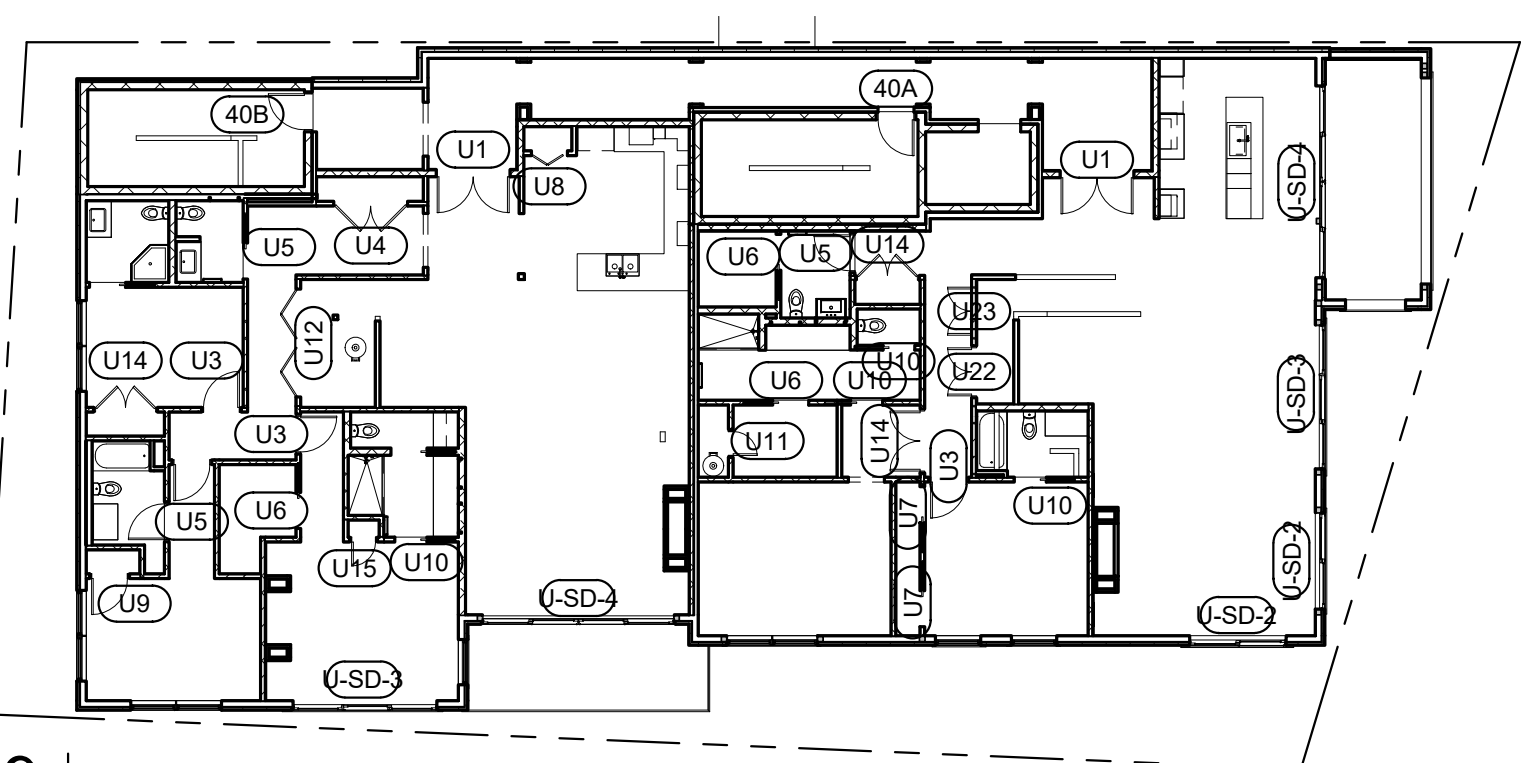


9 4TH FLOOR DOOR PLAN  
1/16" = 1'-0"




10 ROOF AND MEZZANINE DOOR PLAN  
1/16" = 1'-0"

PUBLIC AREA DOORS

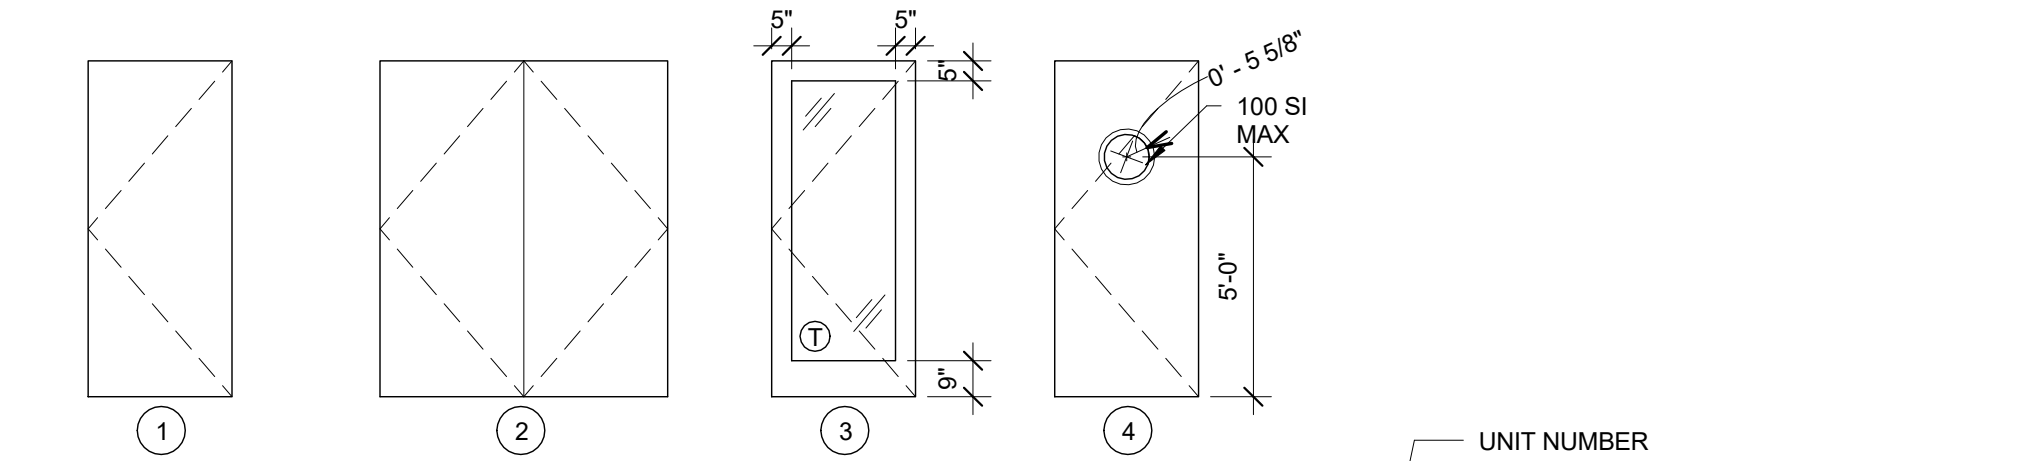


UNIT DOORS

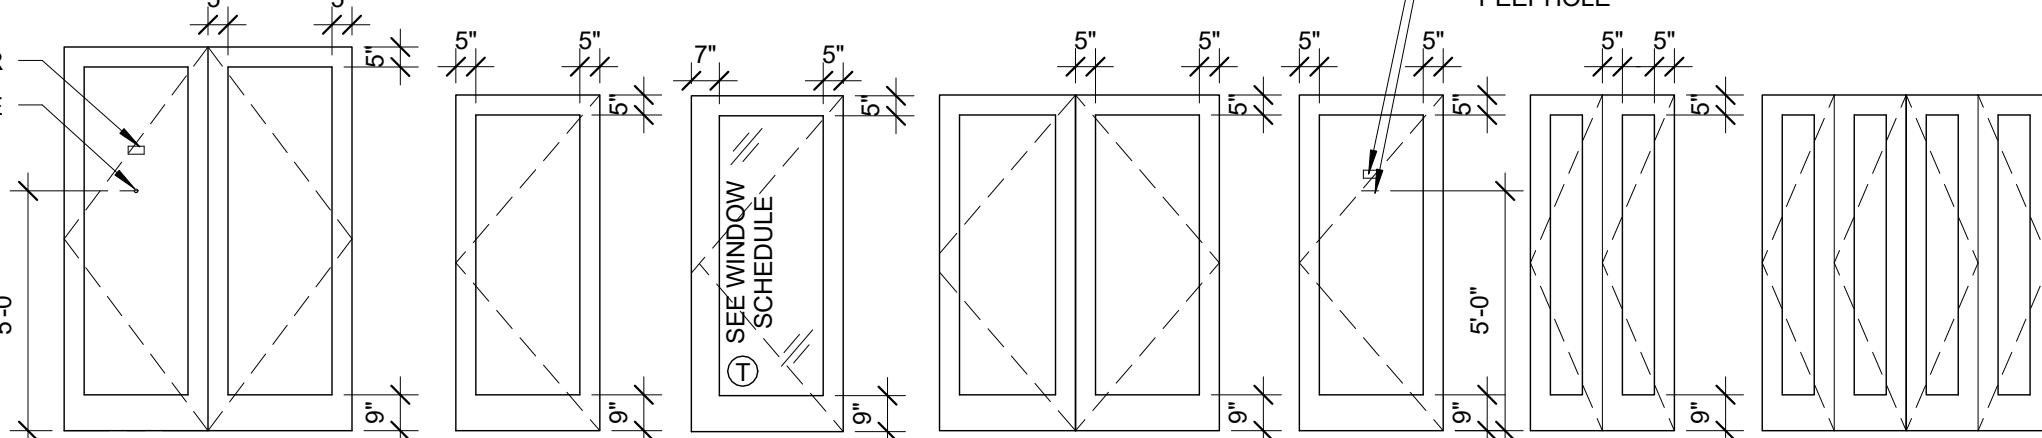


1 DOOR TYPES - LEAF TYPES

1/4" = 1'-0"

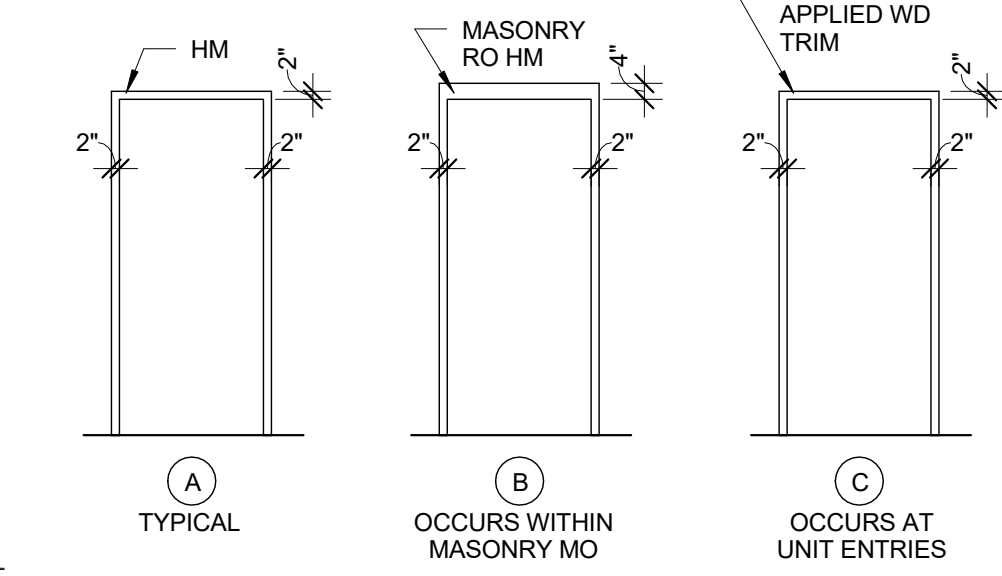


2 DOOR DETAILS - FRAME TYPES

1/4" = 1'-0"

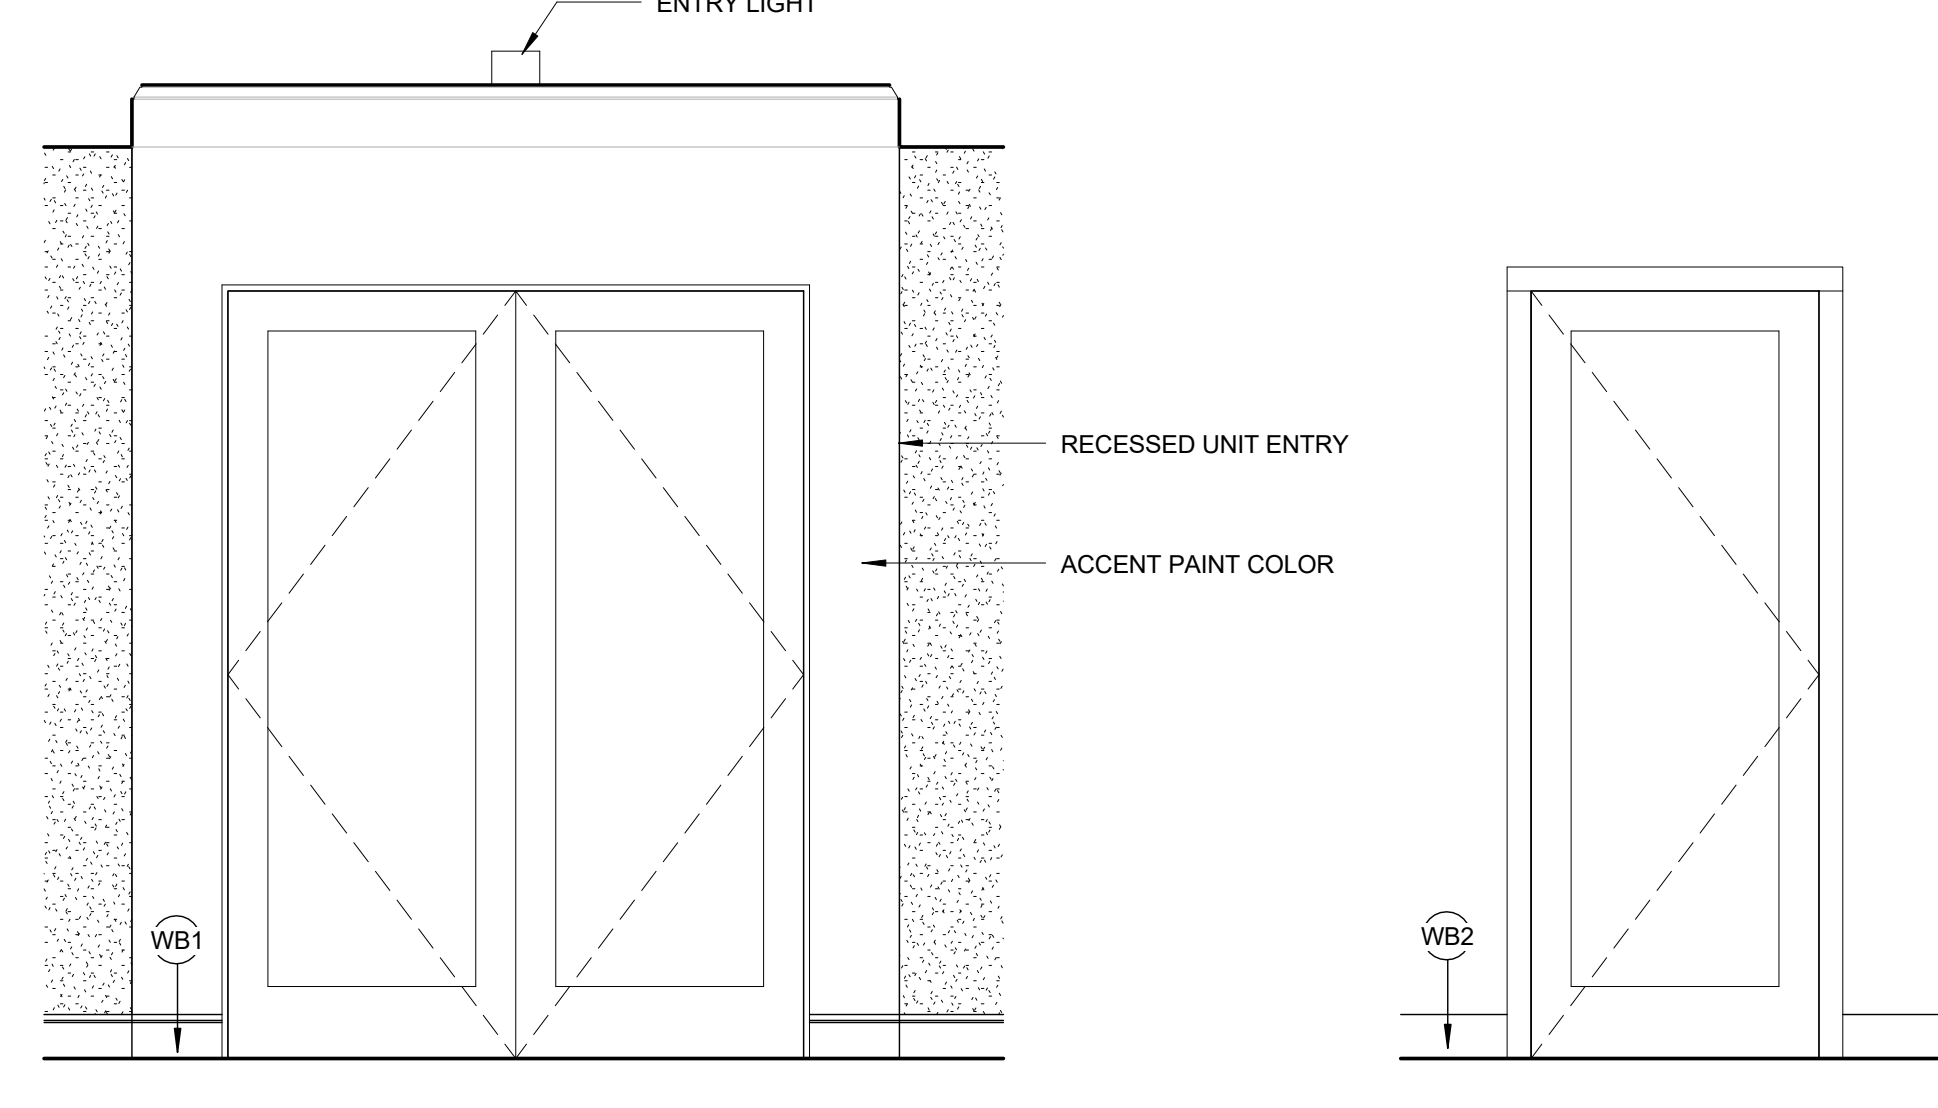

3 DOOR TRIM

1/2" = 1'-0"

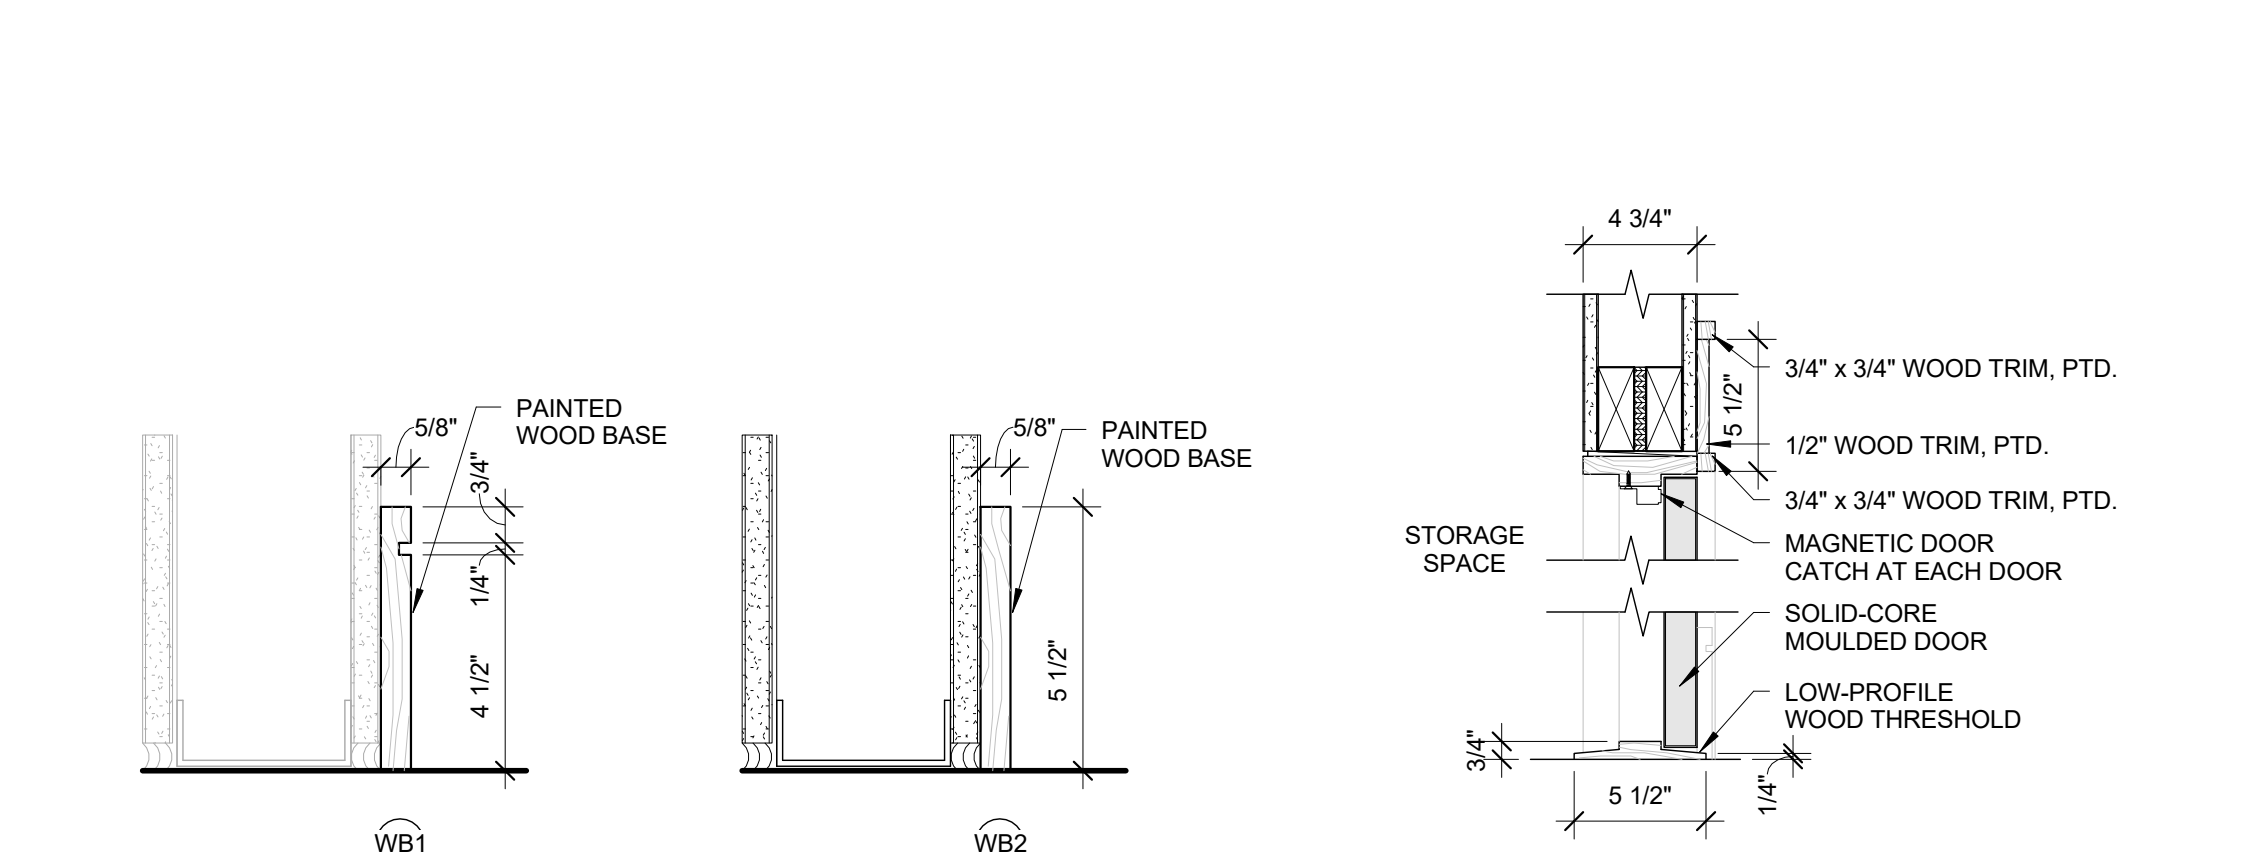

4 INTERIOR TRIM SCHEDULE

3" = 1'-0"

5 ACCESS DOOR DETAIL


1 1/2" = 1'-0"

LEGEND

- ALUM - ALUMINUM
- HM - HOLLOW METAL
- MBL - MARBLE THRESHOLD
- SM - SOLID-CORE MOULDED
- WD - WOOD

NOTES

- ELEC HINGE = PROVIDE ELECTRICAL FOR FUTURE ELEC. LATCH TO MIDDLE HINGE
- PROVIDE 4 HINGES FOR DOORS OVER 7'-0"
- SEE ROOF PLAN FOR ADDITIONAL DOORS AT ROOFTOP DOGHOUSES. DOORS R01, R02, R03 ARE ADD ALT. DOORS.

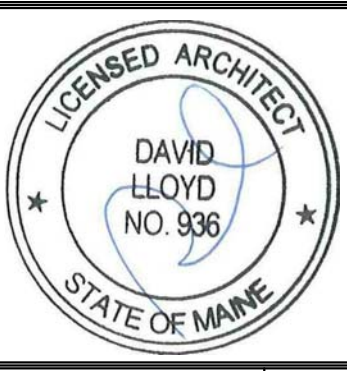

Prepared For:  
**BATEMAN PARTNERS, LLC.**  
470 FORE STREET  
PORTLAND, ME 04101

Consultant:

**ARCHETYPE** architects  
48 Union Wharf Portland, Maine 04101  
(207) 772-6022 Fax (207) 772-4056

Architect:

Project:  
185 Fore Street  
185 Fore Street, Portland Maine

Revisions:  
1 05-22-2014 BID SET  
2 06-12-2015 ADDENDUM 1  
3 11-2-2015 RESPONSES TO PERMIT SET

Date: NOV. 2, 2015  
Scale: As indicated

**DOOR SCHEDULE & TRIM DETAILS**  
**A8.01**