



R:\SP-M150 India & Middle Sts\Cadd\Permit Set\dwg\SP-M150-GRADING & DRAINAGE.dwg, C-4.0 GRADING-FOR, 5/1/2014 4:23:33 PM, Dube_C, 1:1

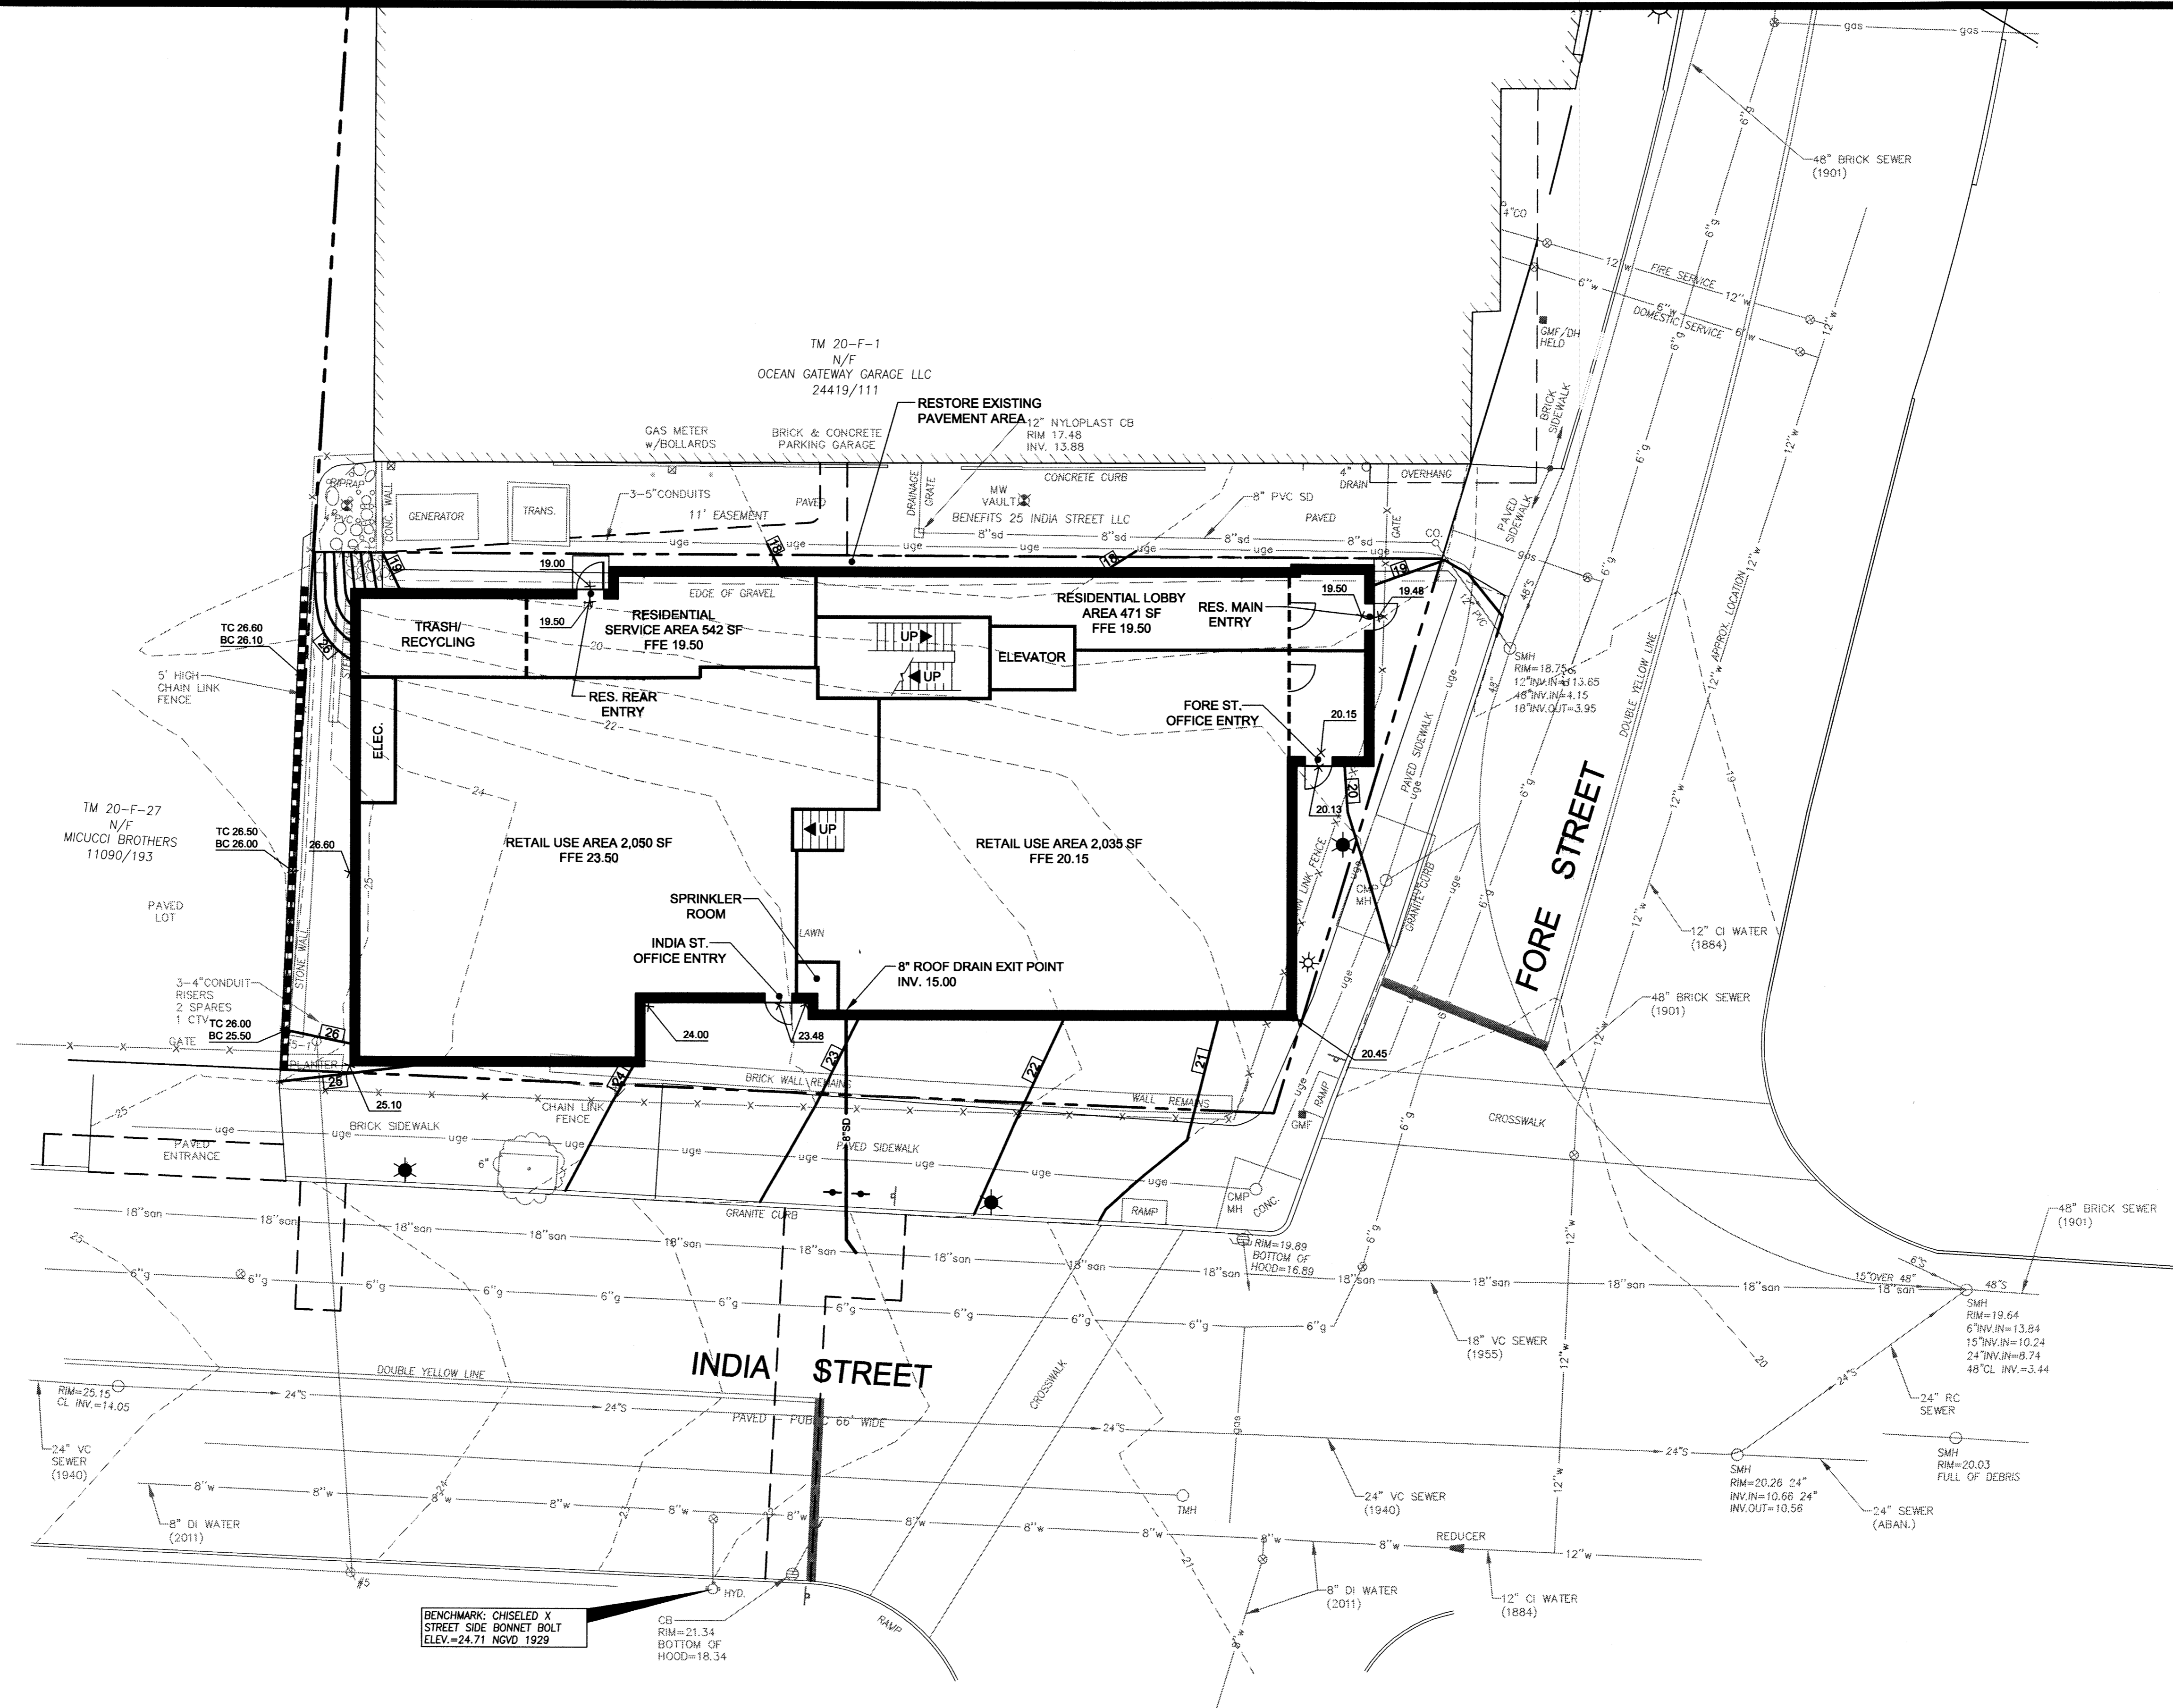


PRELIMINARY - NOT FOR CONSTRUCTION

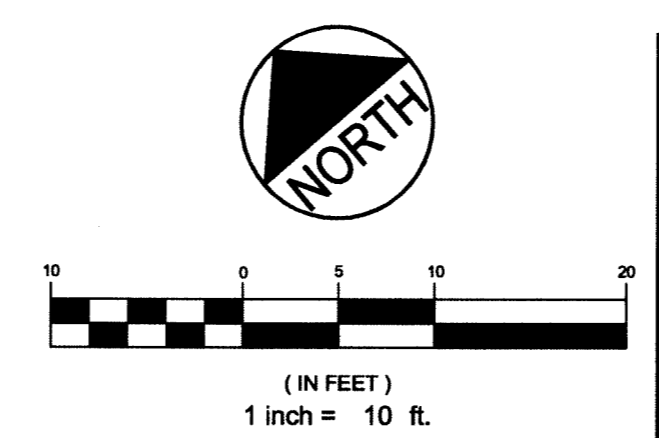

REV	DATE	DESCRIPTION
1	05.05.14	SUBMITTED TO CITY

REVISIONS

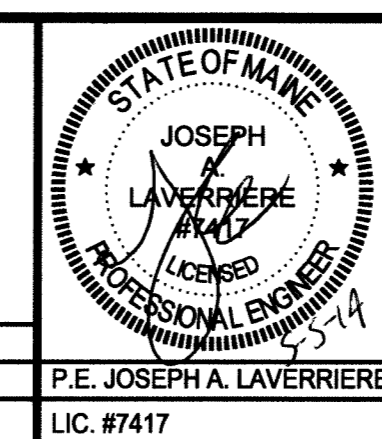

PROJECT	185 FORE STREET PORTLAND, MAINE
SHEET TITLE	GRADING & DRAINAGE PLAN
CLIENT	BATEMAN PARTNERS LLC

FAY, SPOFFORD & THORNDIKE ENGINEERS · PLANNERS · SCIENTISTS 778 MAIN ST, SUITE 8, SOUTH PORTLAND, ME 04106	
DRAWN: CDD	DATE: MAY 2014
DESIGNED: JAL	SCALE: 1" = 10'
CHECKED: JAL	JOB NO. SP-M150
FILE NAME: SP-M150-GRADING & DRAINAGE	
SHEET	C-4.0