
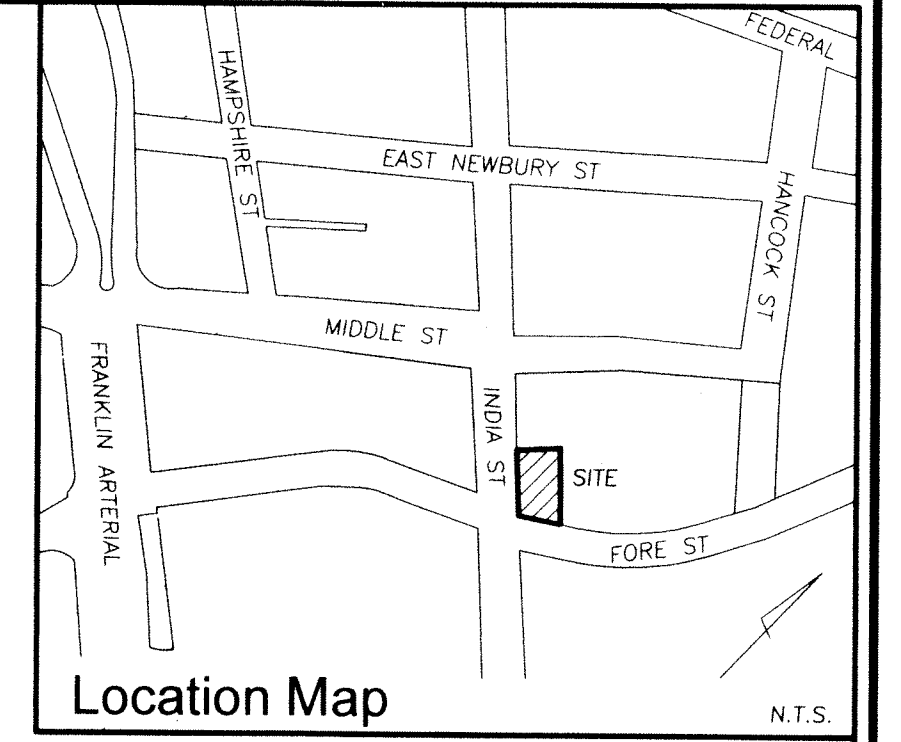


Conditions of Approval

1. THE FINAL PLAT AND/OR CONDOMINIUM PLAT, ALONG WITH ACCOMPANYING CONDOMINIUM DOCUMENTS, SHALL BE SUBMITTED FOR REVIEW AND APPROVAL BY THE PLANNING AUTHORITY, DEPARTMENT OF PUBLIC SERVICES, AND ASSOCIATE CORPORATION COUNSEL, PRIOR TO RECORDING.
2. THE FOLLOWING SHALL BE FINALIZED TO THE SATISFACTION OF THE CORPORATION COUNSEL PRIOR TO THE ISSUANCE OF A CERTIFICATE OF OCCUPANCY:
 - A. BUILDING FOUNDATION EASEMENTS
 - B. UTILITY EASEMENT FOR THE STREET LIGHT POLE ON PRIVATE PROPERTY
 - C. STORMWATER MANAGEMENT AGREEMENT
3. THE RECORDING PLAT SHALL DEPICT THE BUILDING FOUNDATION AND UTILITY EASEMENTS.
4. THE FOUR PROPERTY CORNERS SHALL HAVE PROPERTY PINS SET BY A REGISTERED LAND SURVEYOR PRIOR TO ISSUANCE TO THE CERTIFICATE OF OCCUPANCY.
5. THE RECORDING PLAT SHALL BE REVISED NOTING ALL WAIVERS AND CONDITIONS FOR REVIEW AND APPROVAL BY THE PLANNING AUTHORITY PRIOR TO RECORDING. ALL WAIVERS SHALL BE RECORDED WITHIN 90 DAYS OF THE PLANNING BOARD APPROVAL.

WAIVERS:

1. STREET TREES: THE PLANNING BOARD FINDS THAT THE APPLICANT HAS DEMONSTRATED THAT DUE TO SITE CONSTRAINTS PREVENTING THE PLANTING OF REQUIRED STREET TREES IN THE RIGHT OF WAY, THE REQUIREMENTS OF SECTION 14-526(2)(B)(II) OF THE SITE PLAN ORDINANCE CANNOT BE MET; AND THE BOARD FINDS THAT THE APPLICANT HAS SATISFIED THE WAIVER CRITERIA SET OUT IN SECTION 14-526(2)(B)(II)(B) WITH THE MONETARY CONTRIBUTION TO THE TREE FUND OF \$200 PER TREE FOR SIX (6) TREES FOR A TOTAL OF \$1200. THE PLANNING BOARD THEREFORE VOTED UNANIMOUSLY (6-0, BOEPPLE ABSENT) TO WAIVE SECTION 14-526(2)(B)(II) STREET TREES OF THE SITE PLAN ORDINANCE.
2. SITE LIGHTING: THE PLANNING BOARD VOTED UNANIMOUSLY (6-0, BOEPPLE ABSENT) TO WAIVE THE TECHNICAL STANDARD, SECTIONS 12.2.3 ILLUMINATION LEVELS AND 12.2.5 LIGHT TRESPASS, TO ALLOW FOUR LOCATIONS NEAR THE BUILDING WHERE MAXIMUM LIGHT LEVELS ARE EXCEEDED BY UP TO 7.7 FOOT CANDLES, AND TO ALLOW SOME MINOR TRESPASS AT THE PROPERTY BOUNDARIES THAT BENEFIT THE PEDESTRIAN AREAS.

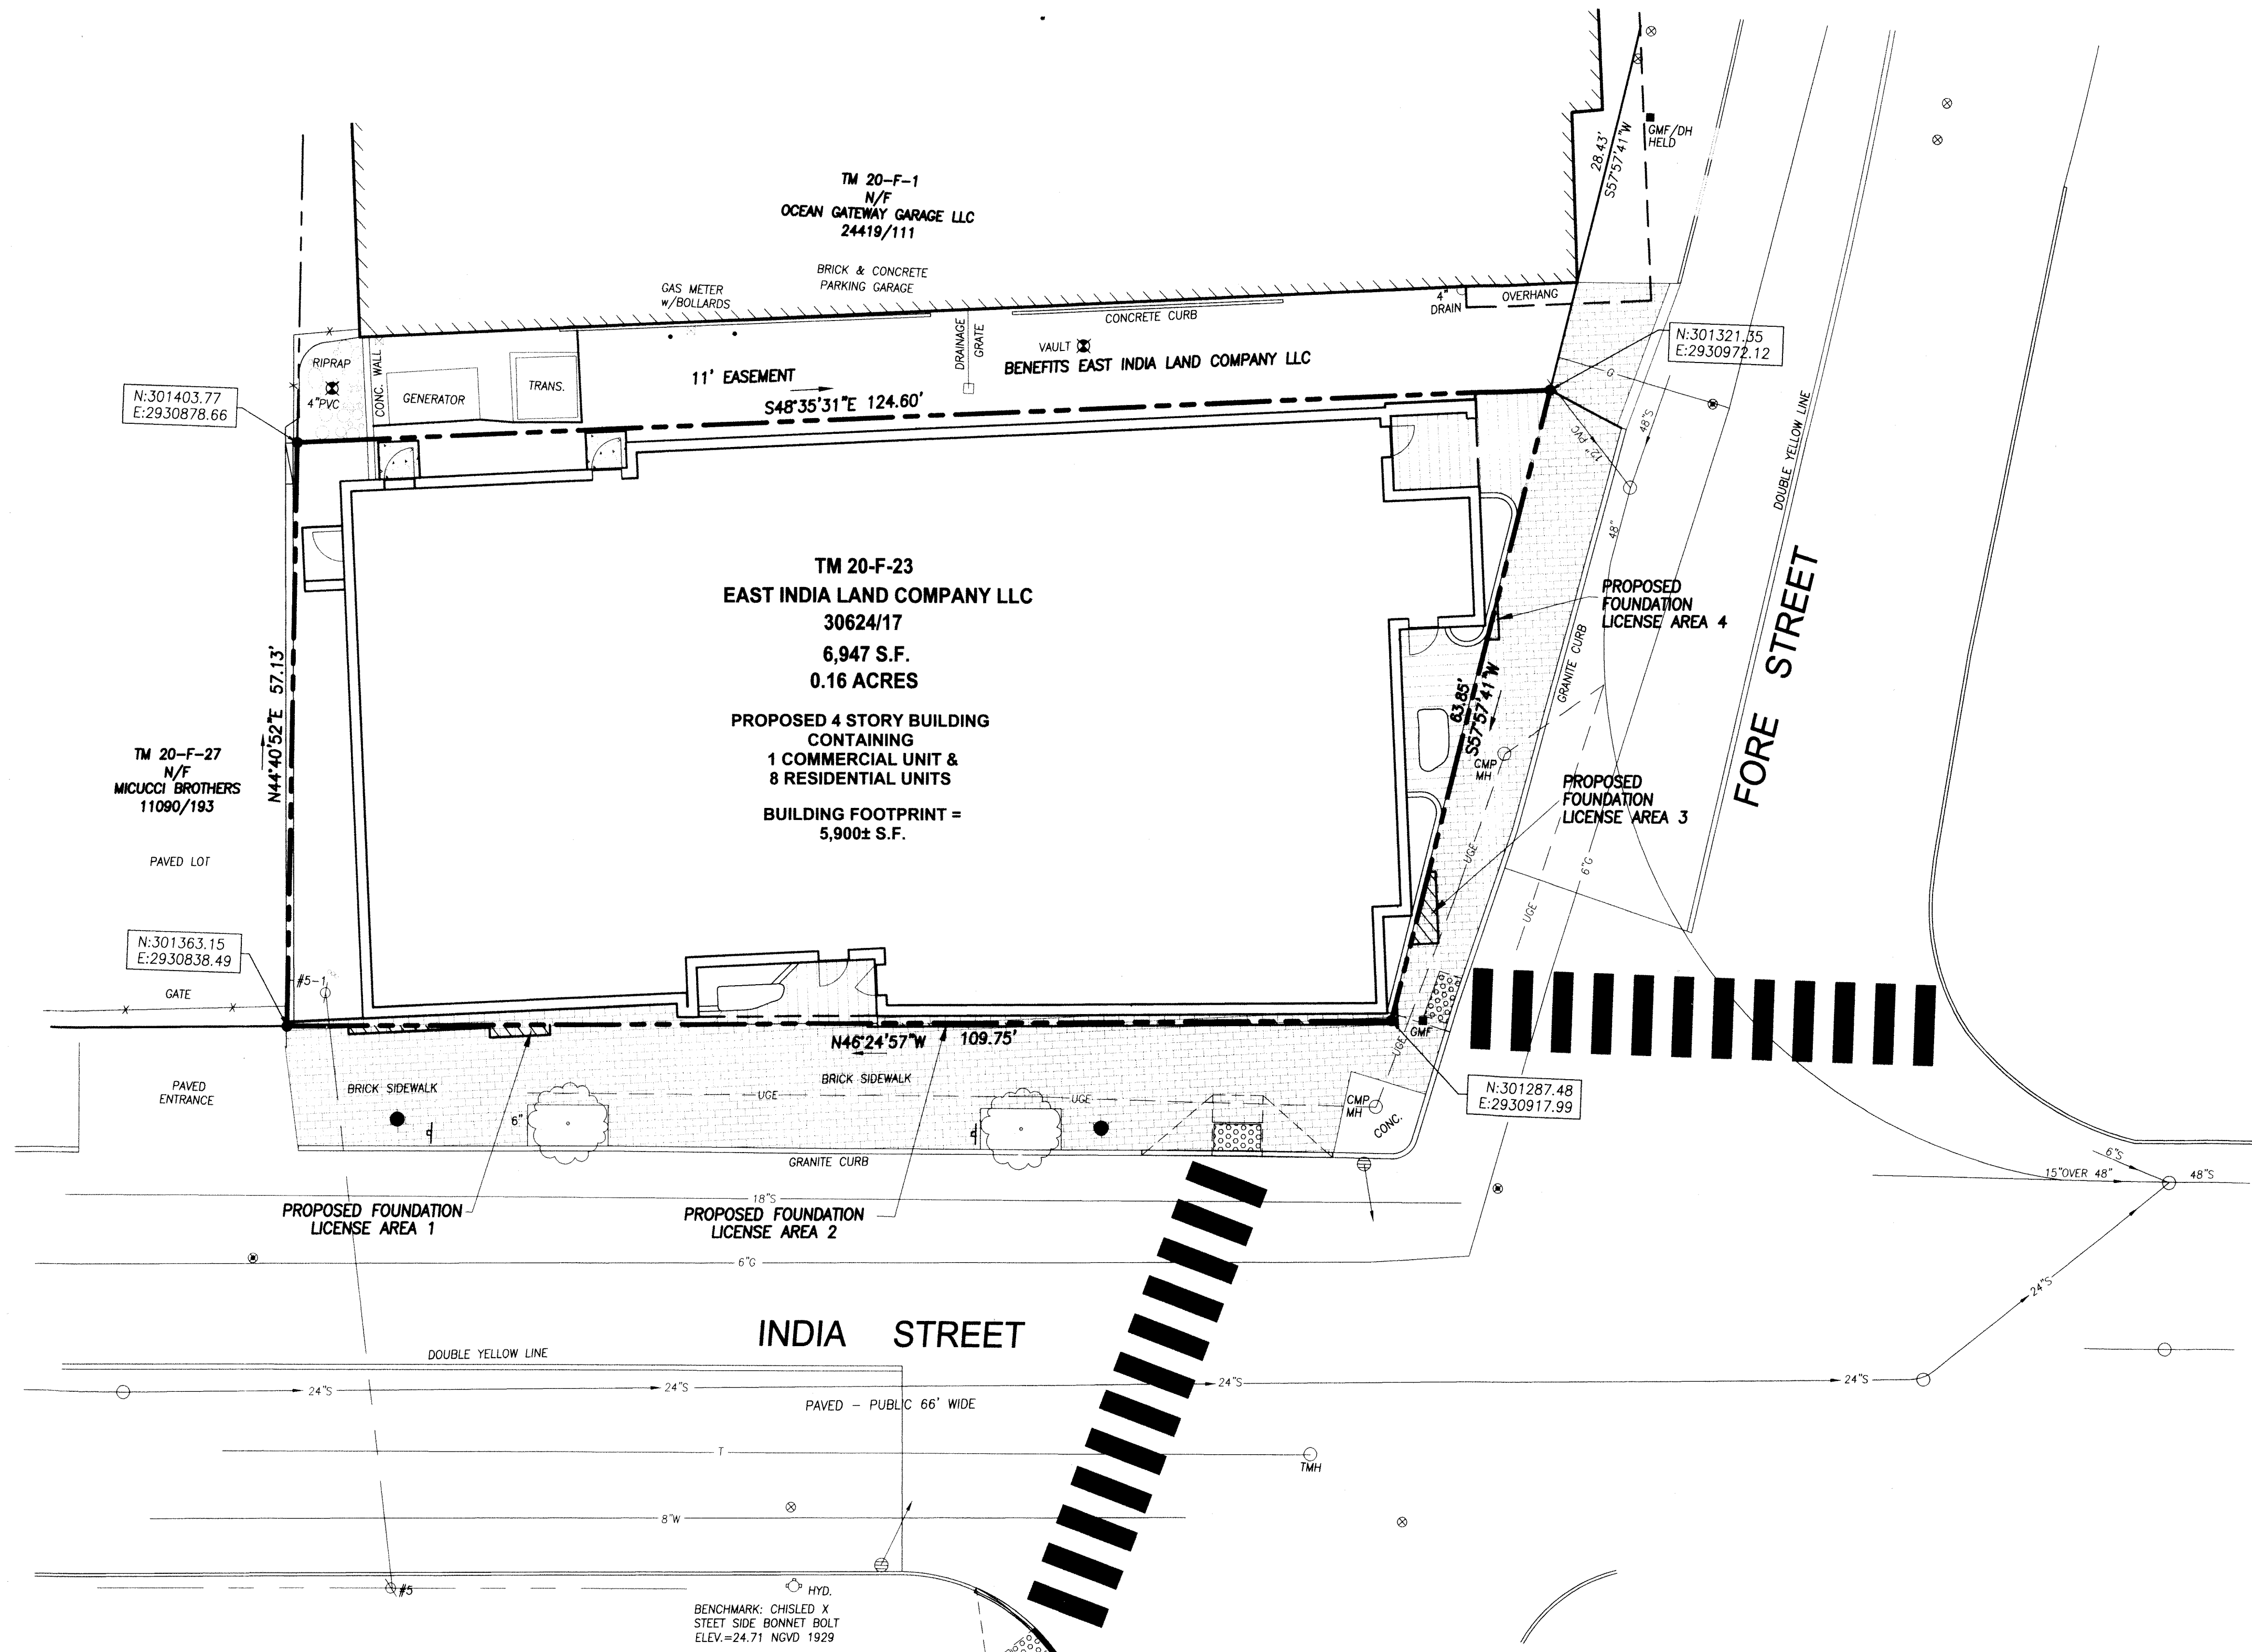

- Legend:**
- CAPPED IRON ROD TO BE SET
 - GRANITE MONUMENT FOUND
 - WATER VALVE
 - HYDRANT
 - GAS VALVE
 - UTILITY POLE
 - LIGHT POLE
 - MANHOLE
 - CATCH BASIN
 - SIGN
 - DECIDUOUS TREE
 - FENCE
 - CURB
 - OHW OVERHEAD WIRES
 - E UNDERGROUND ELECTRIC
 - W WATER LINE
 - G GAS LINE
 - SS SANITARY SEWER
 - SD STORM DRAIN

APPROVED BY THE
CITY OF PORTLAND PLANNING BOARD

[Signature]
[Signature]

May 26, 2015 DATE


STATE OF MAINE, CUMBERLAND, ss
REGISTRY OF DEEDS
RECEIVED Nov 6, 2015
AT 2 hr. 07 min. P m AND RECORDED
IN PLAN BOOK 215, PAGE 457

ATTEST: *[Signature]*
REGISTER

THIS PLAN AMENDS LOT AS SHOWN ON
"SUBDIVISION RECORDING PLAT ON
ONE INDIA STREET, PORTLAND, MAINE"
RECORDED IN PLAN BOOK 207 PAGE 54

Utility Note:

THE UNDERGROUND UTILITIES SHOWN HAVE BEEN LOCATED FROM FIELD SURVEY INFORMATION AND EXISTING DRAWINGS. THE SURVEYOR MAKES NO GUARANTEES THAT THE UNDERGROUND UTILITIES SHOWN COMPRISE ALL SUCH UTILITIES IN THE AREA, EITHER IN SERVICE OR ABANDONED. THE SURVEYOR FURTHER DOES NOT WARRANT THAT THE UNDERGROUND UTILITIES SHOWN ARE IN THE EXACT LOCATION INDICATED ALTHOUGH HE DOES CERTIFY THAT THEY ARE LOCATED AS ACCURATELY AS POSSIBLE FROM THE INFORMATION AVAILABLE. THE SURVEYOR HAS NOT PHYSICALLY LOCATED THE UNDERGROUND UTILITIES. CALL 1-800-DIGSAFE AT LEAST THREE BUSINESS DAYS BEFORE PERFORMING ANY CONSTRUCTION. DUE TO OSHA CONFINED SPACE REQUIREMENTS, ALL INVERTS AND PIPE SIZES MUST BE VERIFIED PRIOR TO ANY CONSTRUCTION.

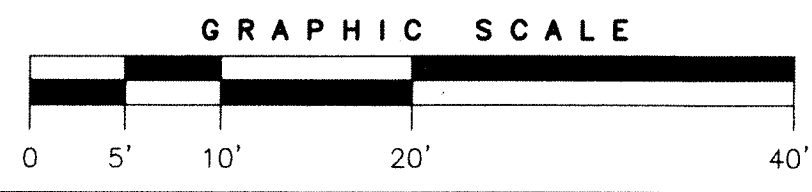

- Plan References:**
1. RECORDING PLAT, OCEAN GATEWAY, COMMERCIAL STREET AND FORE STREET, PORTLAND, MAINE MADE FOR CITY OF PORTLAND AND STATE OF MAINE DATED AUGUST 4, 2004 BY OWEN HASKELL, INC. RECORDED IN PLAN BOOK 204 PAGE 622.
 2. LAND TITLE SURVEY AND SUBDIVISION PLAN IN PORTLAND, MAINE, USA MADE FOR THE TRUST FOR PUBLIC LAND, THE CITY OF PORTLAND, THE MAINE DEPARTMENT OF TRANSPORTATION, THE CANADIAN NATIONAL RAILWAY COMPANY DATED FEBRUARY 19, 1993 REVISED THROUGH 10-20-94 BY OWEN HASKELL, INC. RECORDED IN PLAN BOOK 193 PAGE 187.
 3. SUBDIVISION RECORDING PLAT ON ONE INDIA STREET, PORTLAND, MAINE MADE FOR RIVERWALK LLC, 25 INDIA STREET LLC, HANCOCK & MIDDLE, LLC, AND OCEAN GATEWAY LLC DATED MARCH 22, 2006 REVISED 04-13-06 BY OWEN HASKELL, INC. RECORDED IN PLAN BOOK 207 PAGE 54.
 4. CONDOMINIUM PLAT "THE LONGFELLOW A CONDOMINIUM" ONE INDIA STREET, PORTLAND, MAINE MADE FOR LRAR LLC, THE DECLARANT AND OWNER OF RECORD, DATED SEPT. 20, 2006 REVISED 9-28-09 BY OWEN HASKELL, INC. RECORDED IN PLAN BOOK 206 PAGE 618.
 5. BOUNDARY SURVEY OF ONE INDIA STREET, PORTLAND, MAINE MADE FOR RIVERWALK LLC AND LRAR LLC DATED MARCH 22, 2006 REVISED 04-13-06 BY OWEN HASKELL, INC.
 6. ALTA/ACSM LAND TITLE SURVEY, INDIA STREET, FORE STREET, MIDDLE STREET & HANCOCK STREET EXT., PORTLAND, CUMBERLAND COUNTY, MAINE MADE FOR JAMES BRADLEY DATED MAY 23, 2011, REVISED DECEMBER 12, 2011 BY OWEN HASKELL, INC.


- Notes:**
1. OWNER OF RECORD: EAST INDIA LAND COMPANY LLC DEED BOOK 30624 PAGE 17
 2. PARCEL IS SHOWN AS LOT 23 BLOCK F ON THE CITY OF PORTLAND ASSESSORS MAP 20.
 3. BEARINGS ARE GRID NORTH PER PLAN REFERENCE 1.
 4. LOT NUMBERS SHOWN ARE FROM PLAN REFERENCE 3.
 5. ELEVATIONS BASED ON NGVD 1929 DATUM. BENCHMARK: USC&GS DISK AT 17 COMMERCIAL STREET ELEVATION=14.50.
 6. BY GRAPHIC PLOTTING ONLY, THIS PROPERTY IS IN ZONE C, AREAS OF MINIMAL FLOODING, OF THE FLOOD INSURANCE RATE MAP, COMMUNITY PANEL NO. 230051 0014B, WHICH BEARS AN EFFECTIVE DATE OF JULY 17, 1986 AND IS NOT IN A SPECIAL FLOOD HAZARD AREA.
 7. ZONING: B5-B URBAN COMMERCIAL BUSINESS ZONE.

Certificate:

OWEN HASKELL, INC. CERTIFIES THAT THIS PLAN IS BASED ON, AND THE RESULT OF, AN ON THE GROUND FIELD SURVEY AND THAT TO THE BEST OF OUR KNOWLEDGE, INFORMATION AND BELIEF, IT CONFORMS TO THE BOARD OF LICENSURE FOR PROFESSIONAL LAND SURVEYORS CURRENT STANDARDS OF PRACTICE, WITH THE EXCEPTION OF MARKERS NOT SET AT ALL CORNERS.

10/27/15
DATE

[Signature]
JOHN SWAN, PLS NO. 1038

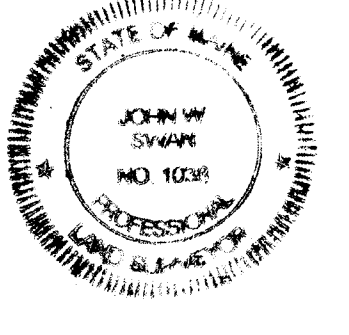

APPLICANT:
BATEMAN PARTNERS LLC
P.O. BOX 3572, PORTLAND, MAINE 04104

AMENDED RECORDING PLAT
185 FORE STREET
FORE STREET, PORTLAND, MAINE
MADE FOR RECORD OWNER
EAST INDIA LAND COMPANY LLC
c/o SHIPYARD BREWING COMPANY
86 NEWBURY STREET, PORTLAND, MAINE

OWEN HASKELL, INC.
390 U.S. ROUTE ONE, FALMOUTH, ME 04105 (207) 774-0424
PROFESSIONAL LAND SURVEYORS

Drawn By	RS	Date	APRIL 15, 2015	Job No.	2014-023P
Trace By	JLW	Scale	1" = 10'	Drwg. No.	C-2.1
Check By	JWS				
Book No.	1124				