



PRELIMINARY - NOT FOR CONSTRUCTION



REV	DATE	DESCRIPTION
2	06.12.14	REVISED PER PLANNING REVIEW STAFF COMMENTS AND RESUBMITTED TO CITY
1	05.05.14	SUBMITTED TO CITY

REV	DATE	DESCRIPTION

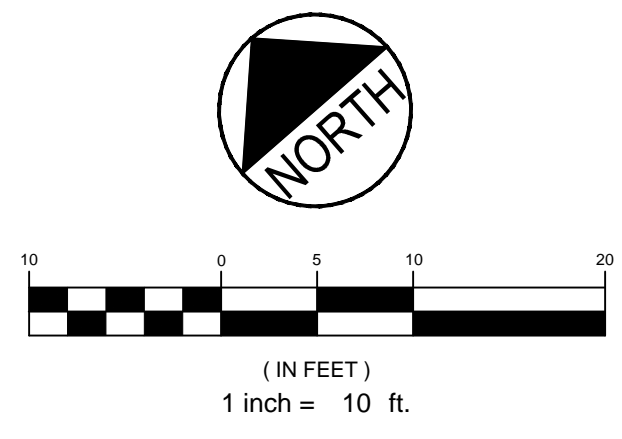

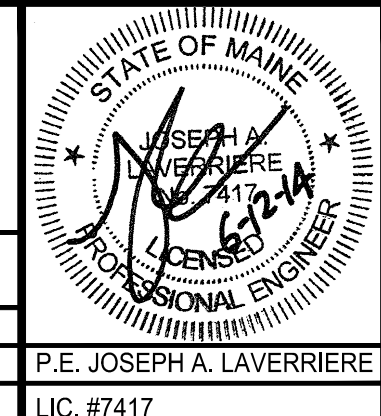PROJECT	185 FORE STREET PORTLAND, MAINE
SHEET TITLE	GRADING & DRAINAGE PLAN
CLIENT	BATEMAN PARTNERS LLC

**FST** 100 YEARS  
**FAY, SPOFFORD & THORNDIKE**  
 ENGINEERS - PLANNERS - SCIENTISTS  
 778 MAIN ST, SUITE 8, SOUTH PORTLAND, ME 04106

DRAWN: CDD	DATE: MAY 2014
DESIGNED: JAL	SCALE: 1" = 10'
CHECKED: JAL	JOB NO. SP-M150
FILE NAME: SP-M150-GRADING & DRAINAGE	
SHEET C-4.0	