



PRELIMINARY - NOT FOR CONSTRUCTION

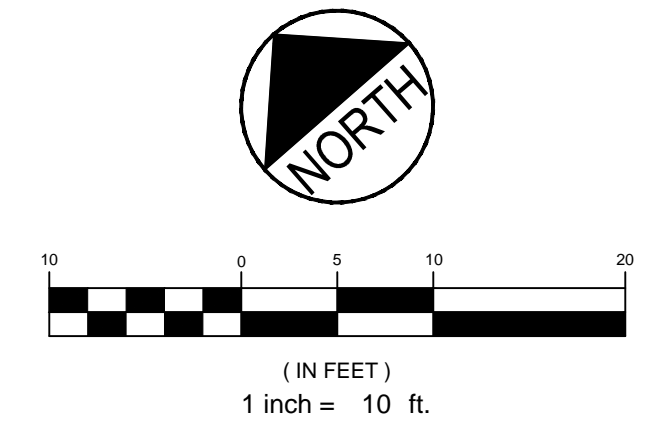

REV	DATE	DESCRIPTION
2	06.12.14	REVISED PER PLANNING REVIEW STAFF COMMENTS AND RESUBMITTED TO CITY
1	05.05.14	SUBMITTED TO CITY

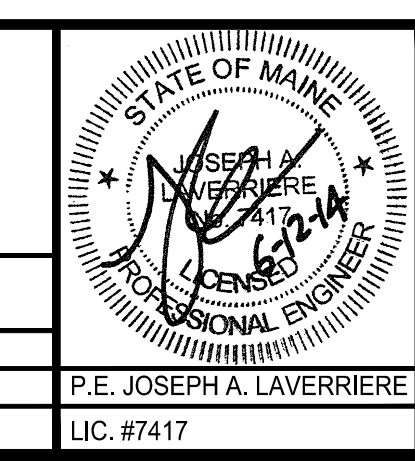

PROJECT	185 FORE STREET PORTLAND, MAINE
SHEET TITLE	UTILITY PLAN
CLIENT	BATEMAN PARTNERS LLC

**FST** FAY, SPOFFORD & THORNDIKE  
ENGINEERS - PLANNERS - SCIENTISTS  
778 MAIN ST, SUITE 8, SOUTH PORTLAND, ME 04106

DRAWN: CDD DATE: MAY 2014  
DESIGNED: JAL SCALE: 1" = 10'  
CHECKED: JAL JOB NO. SP-M150  
FILE NAME: SP-M150-UTILITY PLAN  
SHEET C-5.0