


32,000 overall

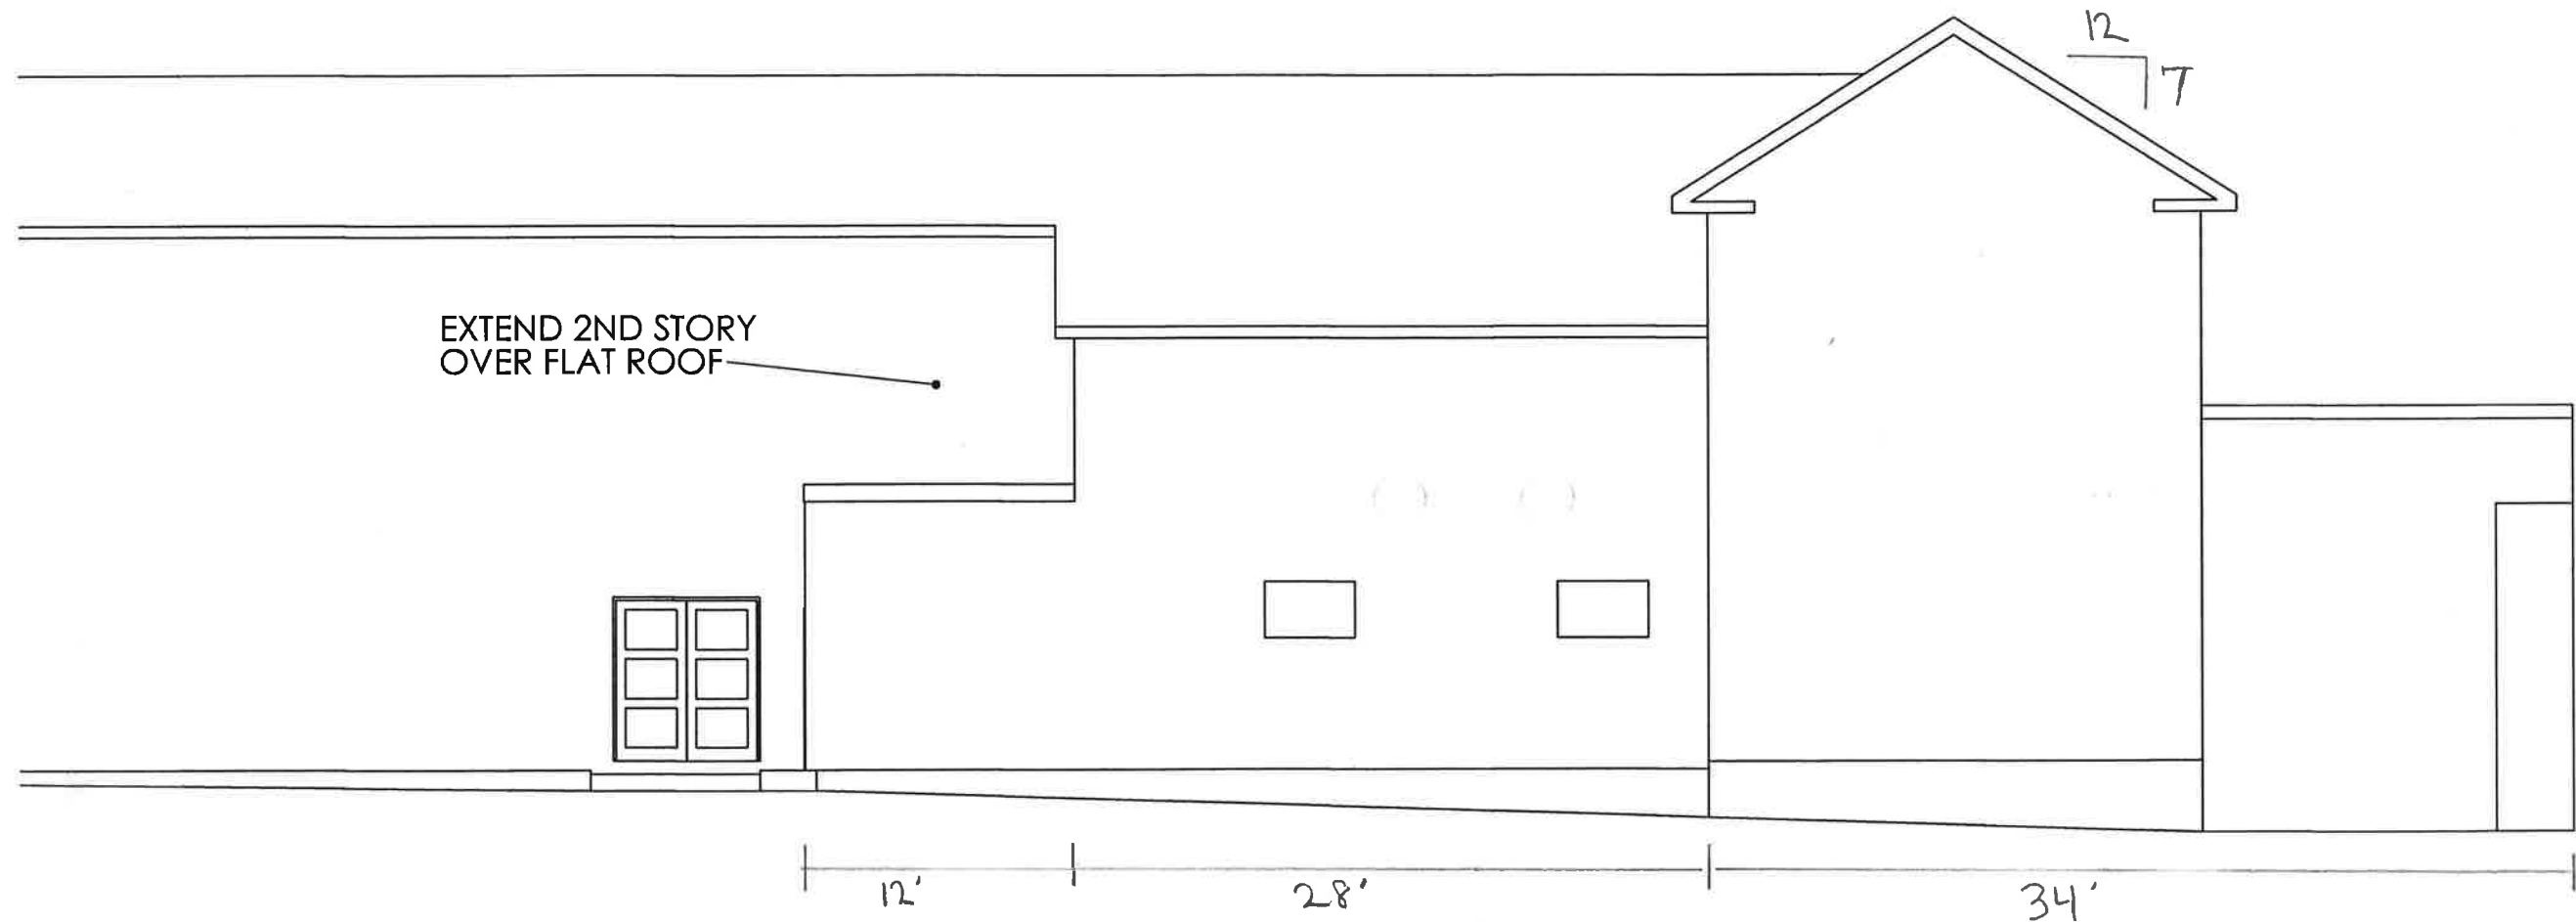

WEST ELEVATION - EXISTING BUILDING

A1.001
EXISTING EXTERIOR ELEVATION
EAST END STUDIOS, LLC
273 CONGRESS ST. PORTLAND
DATE: 4-15-2013
SCALE: 1/8" = 1'-0"