
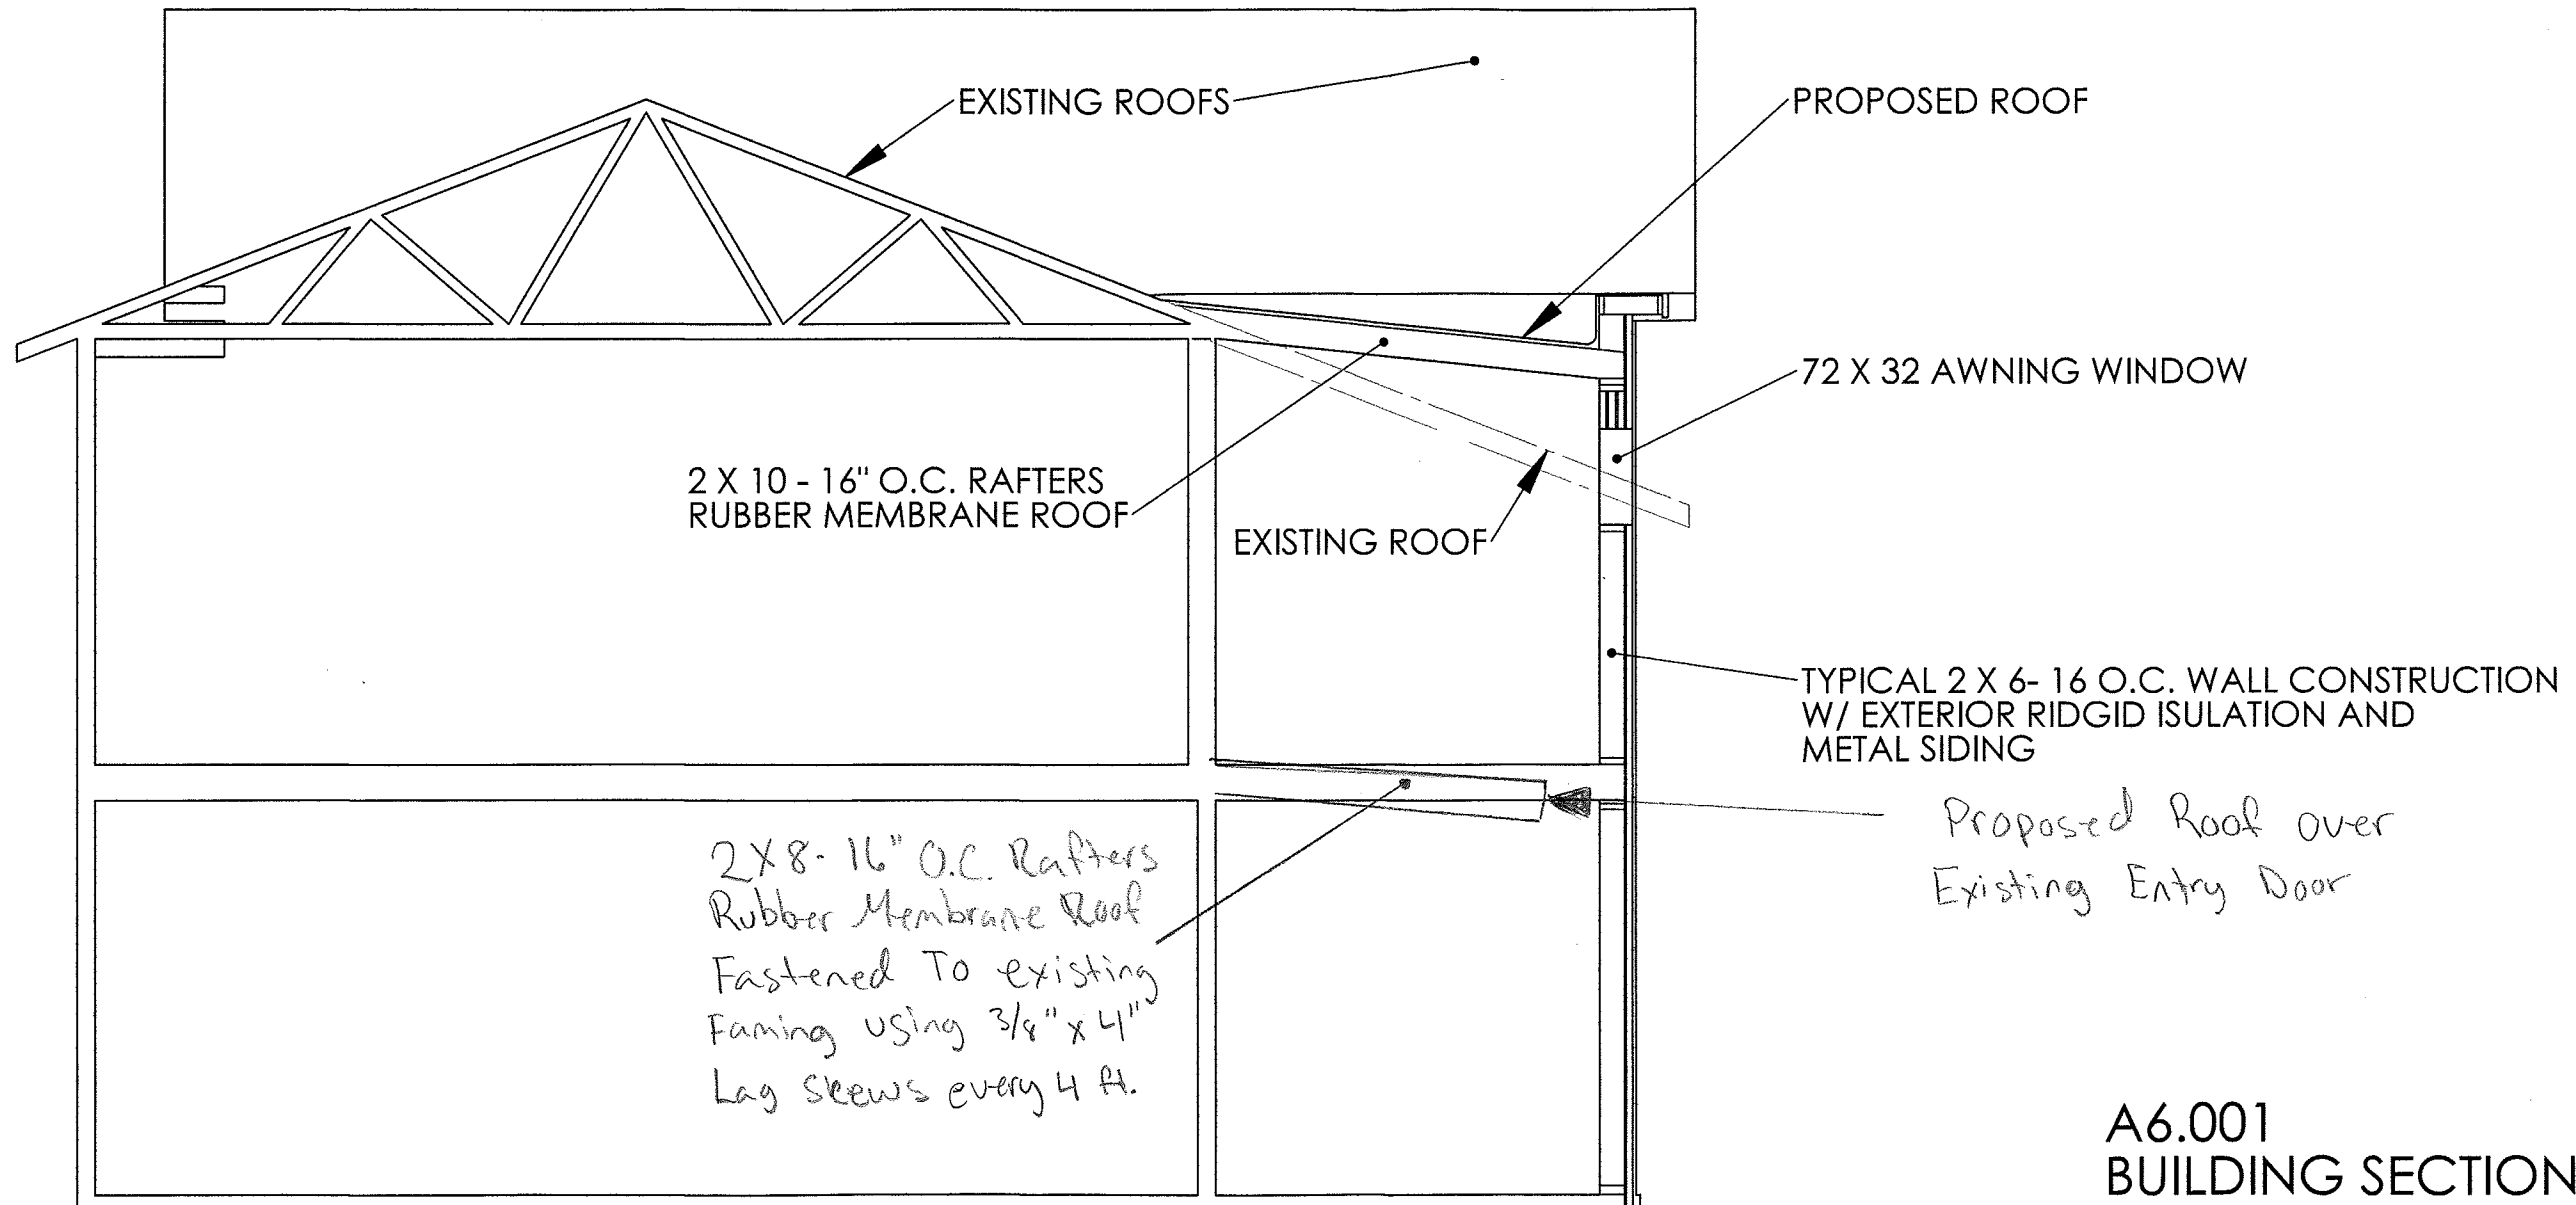


WEST ELEVATION - PROPOSED CONSTRUCTION

A2.001
PROPOSED EXTERIOR ELEVATION
EAST END STUDIOS, LLC
273 CONGRESS ST. PORTLAND
DATE: 4-15- 2013
SCALE: 1/8" = 1'- 0"

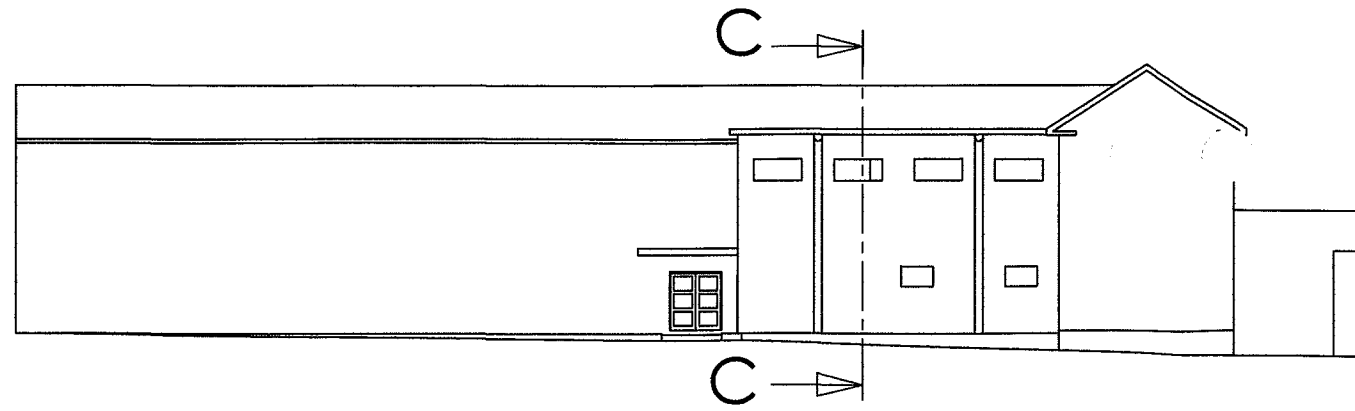

SECTION C-C

A6.001
 BUILDING SECTION VIEW
 EAST END STUDIOS, LLC
 273 CONGRESS ST. PORTLAND
 DATE: 4-15- 2013
 SCALE: 3/16" = 1'- 0"