


4" THICK CONCRETE SLAB ON GRADE W/6x6 W1.4xW1.4 WWF 3" CLEAR FROM TOP OF SLAB OR FIBERMESH REINFORCEMENT AND W/6 MIL POLY VAPOR BARRIER BENEATH. MOIST CURE SLAB PER ACI AND PROVIDE CONTROL JOINTS PER CONCRETE NOTES ON DWG S0.1 TOP OF CONG. SLAB ELEV.= 68'-0" (REF)

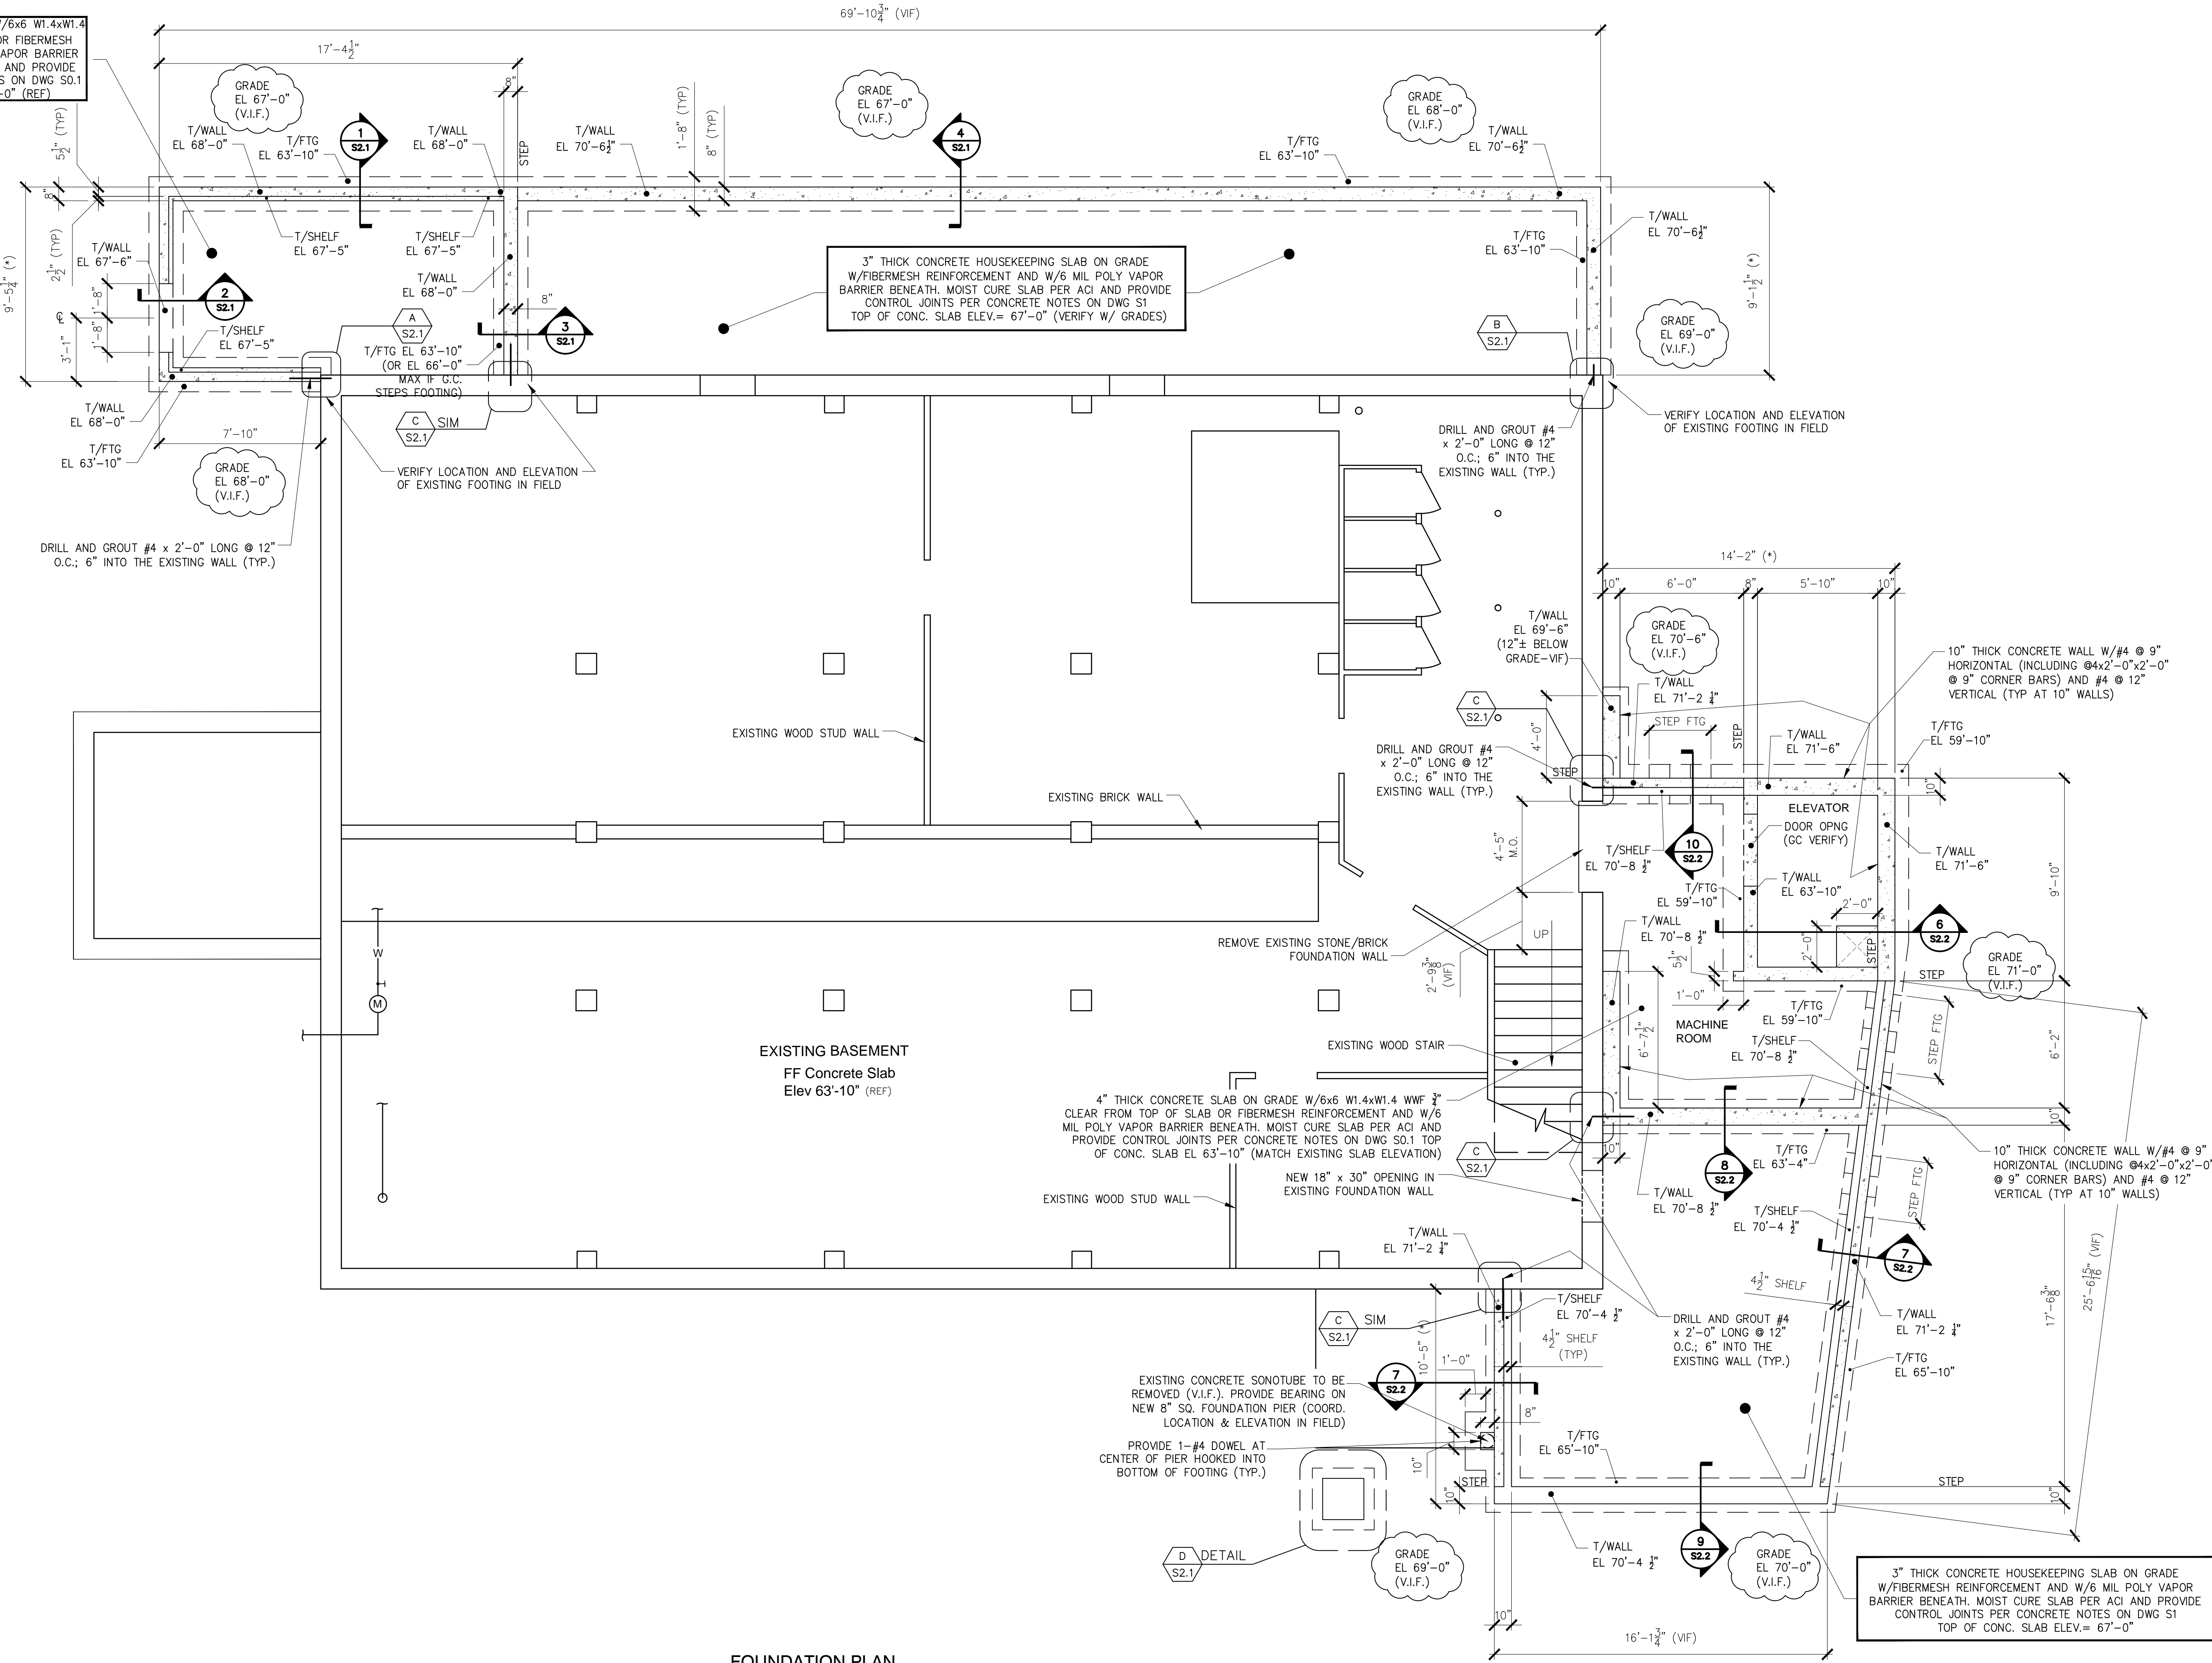

FOUNDATION PLAN
1/4" = 1'-0"

L & L STRUCTURAL
ENGINEERING SERVICES, INC.
SIX Q. STREET
SOUTH PORTLAND, MAINE 04106
PHONE: (207) 767-4830
FAX: (207) 799-5432

rev.	date	description	designed by	checked by	date	plot date	project #
A	4-26-13	FOR PERMIT ONLY	JHL	JHL		4-26-13	2012-039

ETZ CHAIM SYNAGOGUE-ADDITIONS & RENOVATIONS
267 CONGRESS STREET
PORTLAND, MAINE
FOUNDATION PLAN

S1.1

THESE DRAWINGS HAVE BEEN DEVELOPED BY L&L STRUCTURAL ENGINEERING SERVICES, INC. FOR THE TITLED SET ONLY. THE DRAWINGS ARE THE SOLE PROPERTY OF L&L ENGINEERING SERVICES, INC. AND THEY SHALL NOT BE USED, LENT, COPIED OR ALTERED WITHOUT THE WRITTEN CONSENT OF L&L STRUCTURAL ENGINEERING SERVICES, INC.