


CWS ARCHITECTS
ARCHITECTURE | INTERIOR DESIGN
264 US ROUTE ONE, SUITE 100-A
SCARBOROUGH, MAINE 04074
207.774.4441
WWW.CWSARCH.COM

DESIGNER
OWNER
58 BOYD STREET, LP
14 BAKER BLVD
PORTLAND, MAINE 04101

PROJECT
58 BOYD STREET
APARTMENTS
58 BOYD STREET
PORTLAND, MAINE 04101

DRAWING
FIRST FLOOR PLAN
CWS PROJECT NUMBER: 15.021

REVISIONS

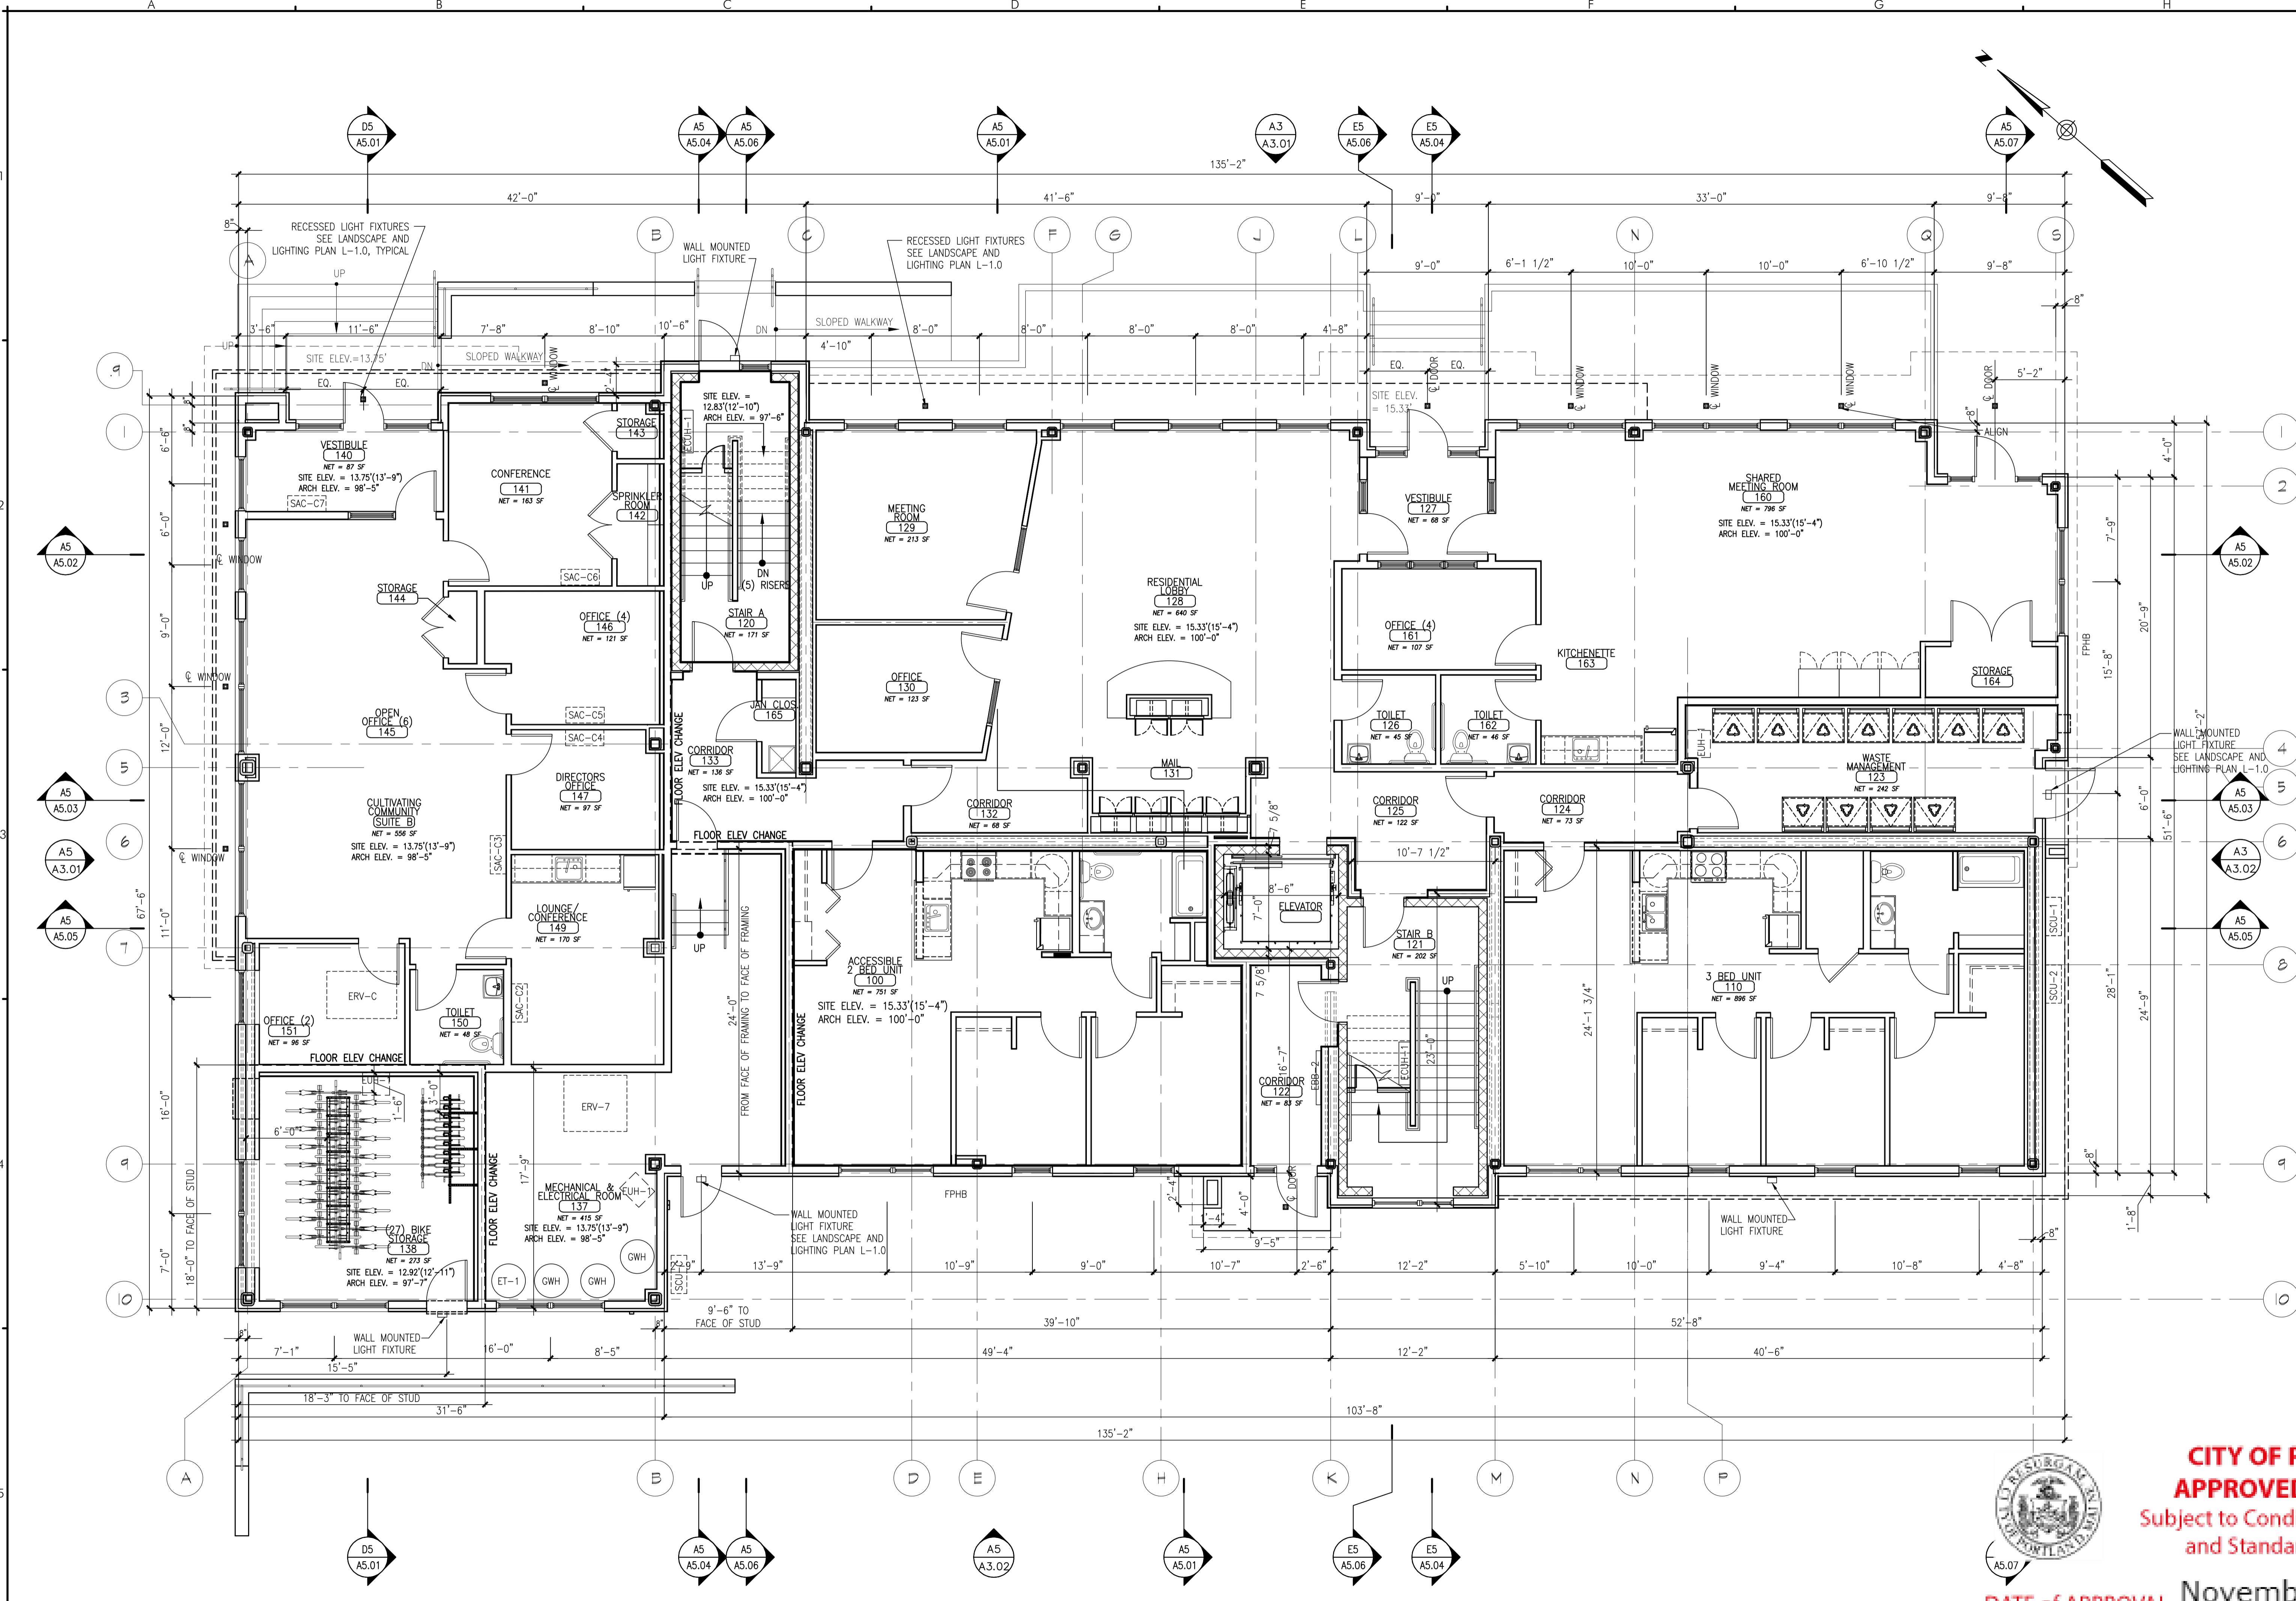

**CITY OF PORTLAND
APPROVED SITE PLAN**
Subject to Conditions of Approval
and Standard Conditions

DATE OF APPROVAL **November 28, 2017**

PLANNER **Matthew Grooms**

PROJECT NO. **2017-217**

A5 FIRST FLOOR PLAN

SCALE: 3/16" = 1'-0"
DATE: 11/01/2018

© 2017 CWS Architects. All rights reserved. This drawing is the property of CWS Architects and is not to be reproduced without written permission.