

C VS ARCHITECTS
ARCHITECTURE | INTERIOR DESIGN
264 US ROUTE ONE, SUITE 100-A
SCARBOROUGH, MAINE 04074
207.774.4441
WWW.CWSARCH.COM


OWNER
58 BOYD STREET, LP
14 BAKER BLVD
PORTLAND, MAINE 04101

PROJECT
58 BOYD STREET APARTMENTS
58 BOYD STREET
PORTLAND, MAINE 04101

DRAWING
SECOND FLOOR PLAN
CWS PROJECT NUMBER: 15.021

REVISIONS

| NO. | DESCRIPTION |
|-----|-------------|
| | |
| | |
| | |
| | |

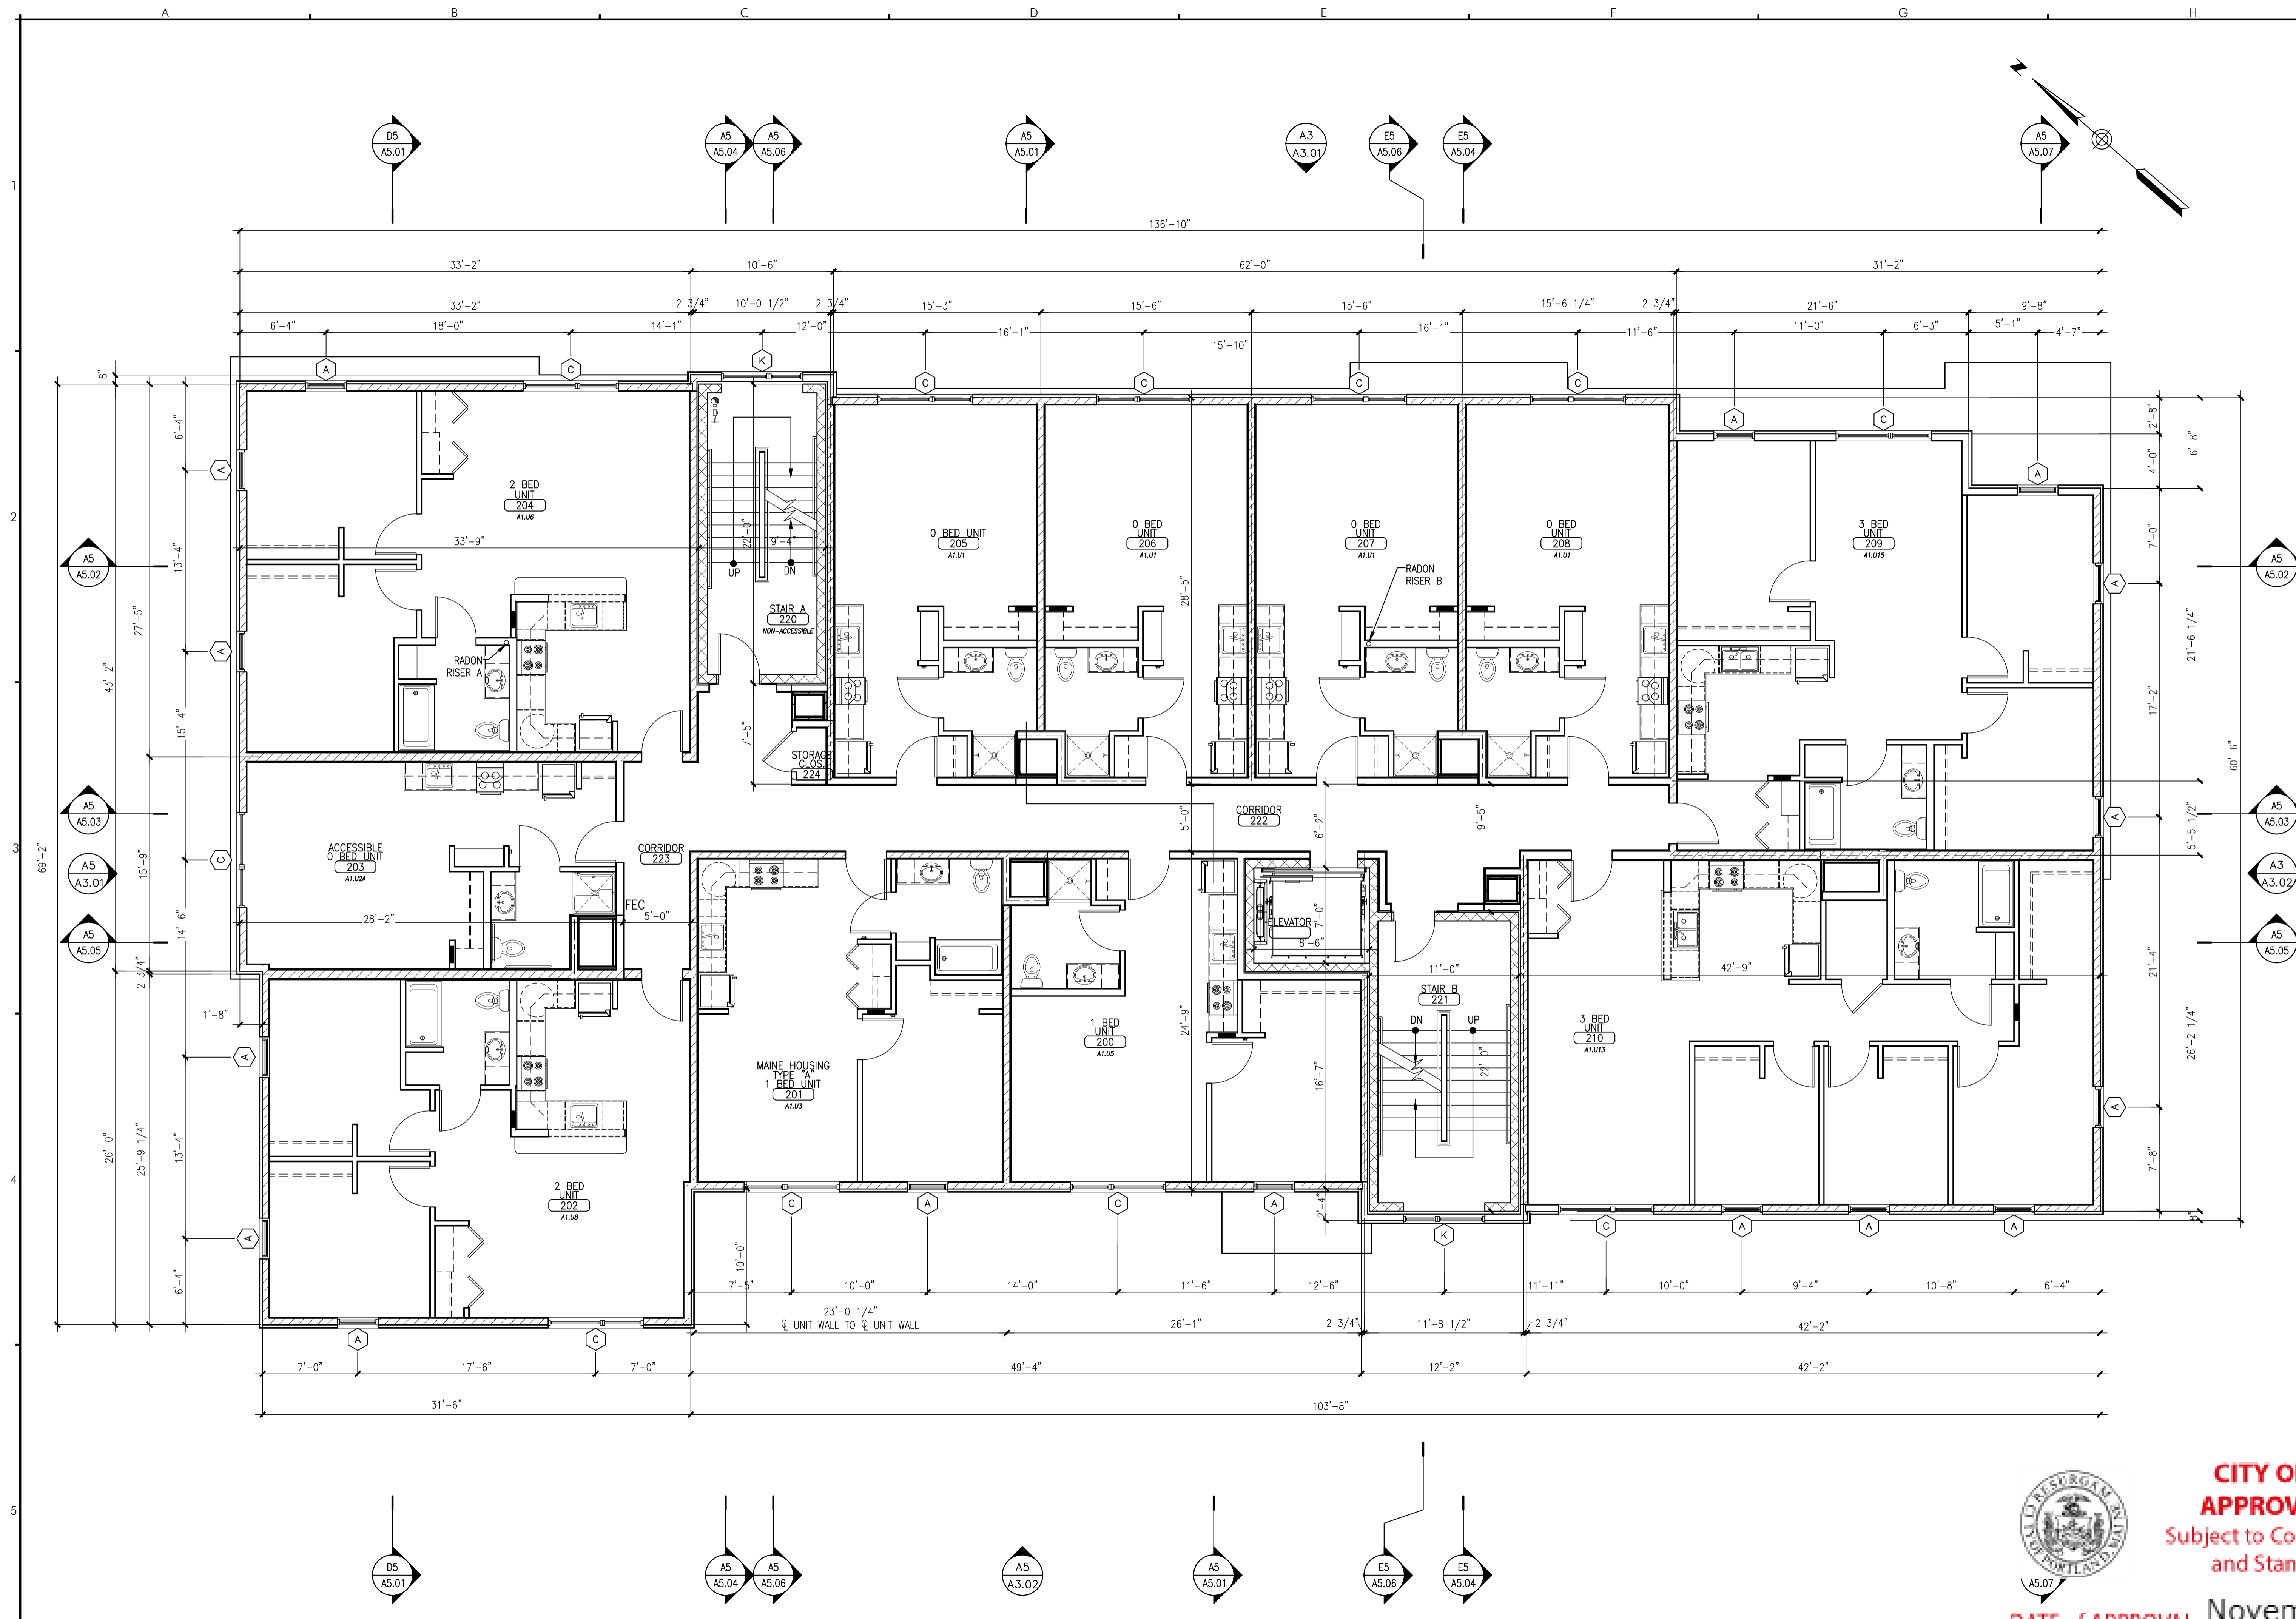

CITY OF PORTLAND
APPROVED SITE PLAN
Subject to Conditions of Approval
and Standard Conditions

DATE of APPROVAL November 28, 2017
PLANNER Matthew Grooms

PROJECT NO. 2017-217
SCALE: 3/16" = 1'-0"
DATE: 11/01/2018

A5 SECOND FLOOR PLAN

©2018 CWS Architects. All Rights Reserved. This drawing is the property of CWS Architects and is not to be reproduced without written permission.