

C VS ARCHITECTS
ARCHITECTURE | INTERIOR DESIGN
264 US ROUTE ONE, SUITE 100-A
SCARBOROUGH, MAINE 04074
207.774.4441
WWW.CWSARCH.COM



OWNER
58 BOYD STREET, LP
14 BAKER BLVD
PORTLAND, MAINE 04101

PROJECT
58 BOYD STREET APARTMENTS
58 BOYD STREET
PORTLAND, MAINE 04101

DRAWING
FOURTH FLOOR PLAN
CWS PROJECT NUMBER: 15.021

REVISIONS

NO.	DESCRIPTION

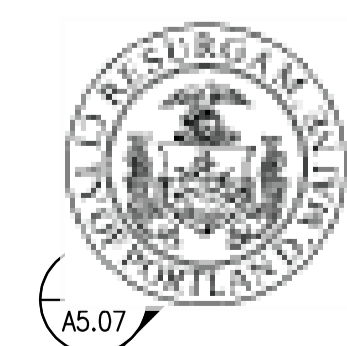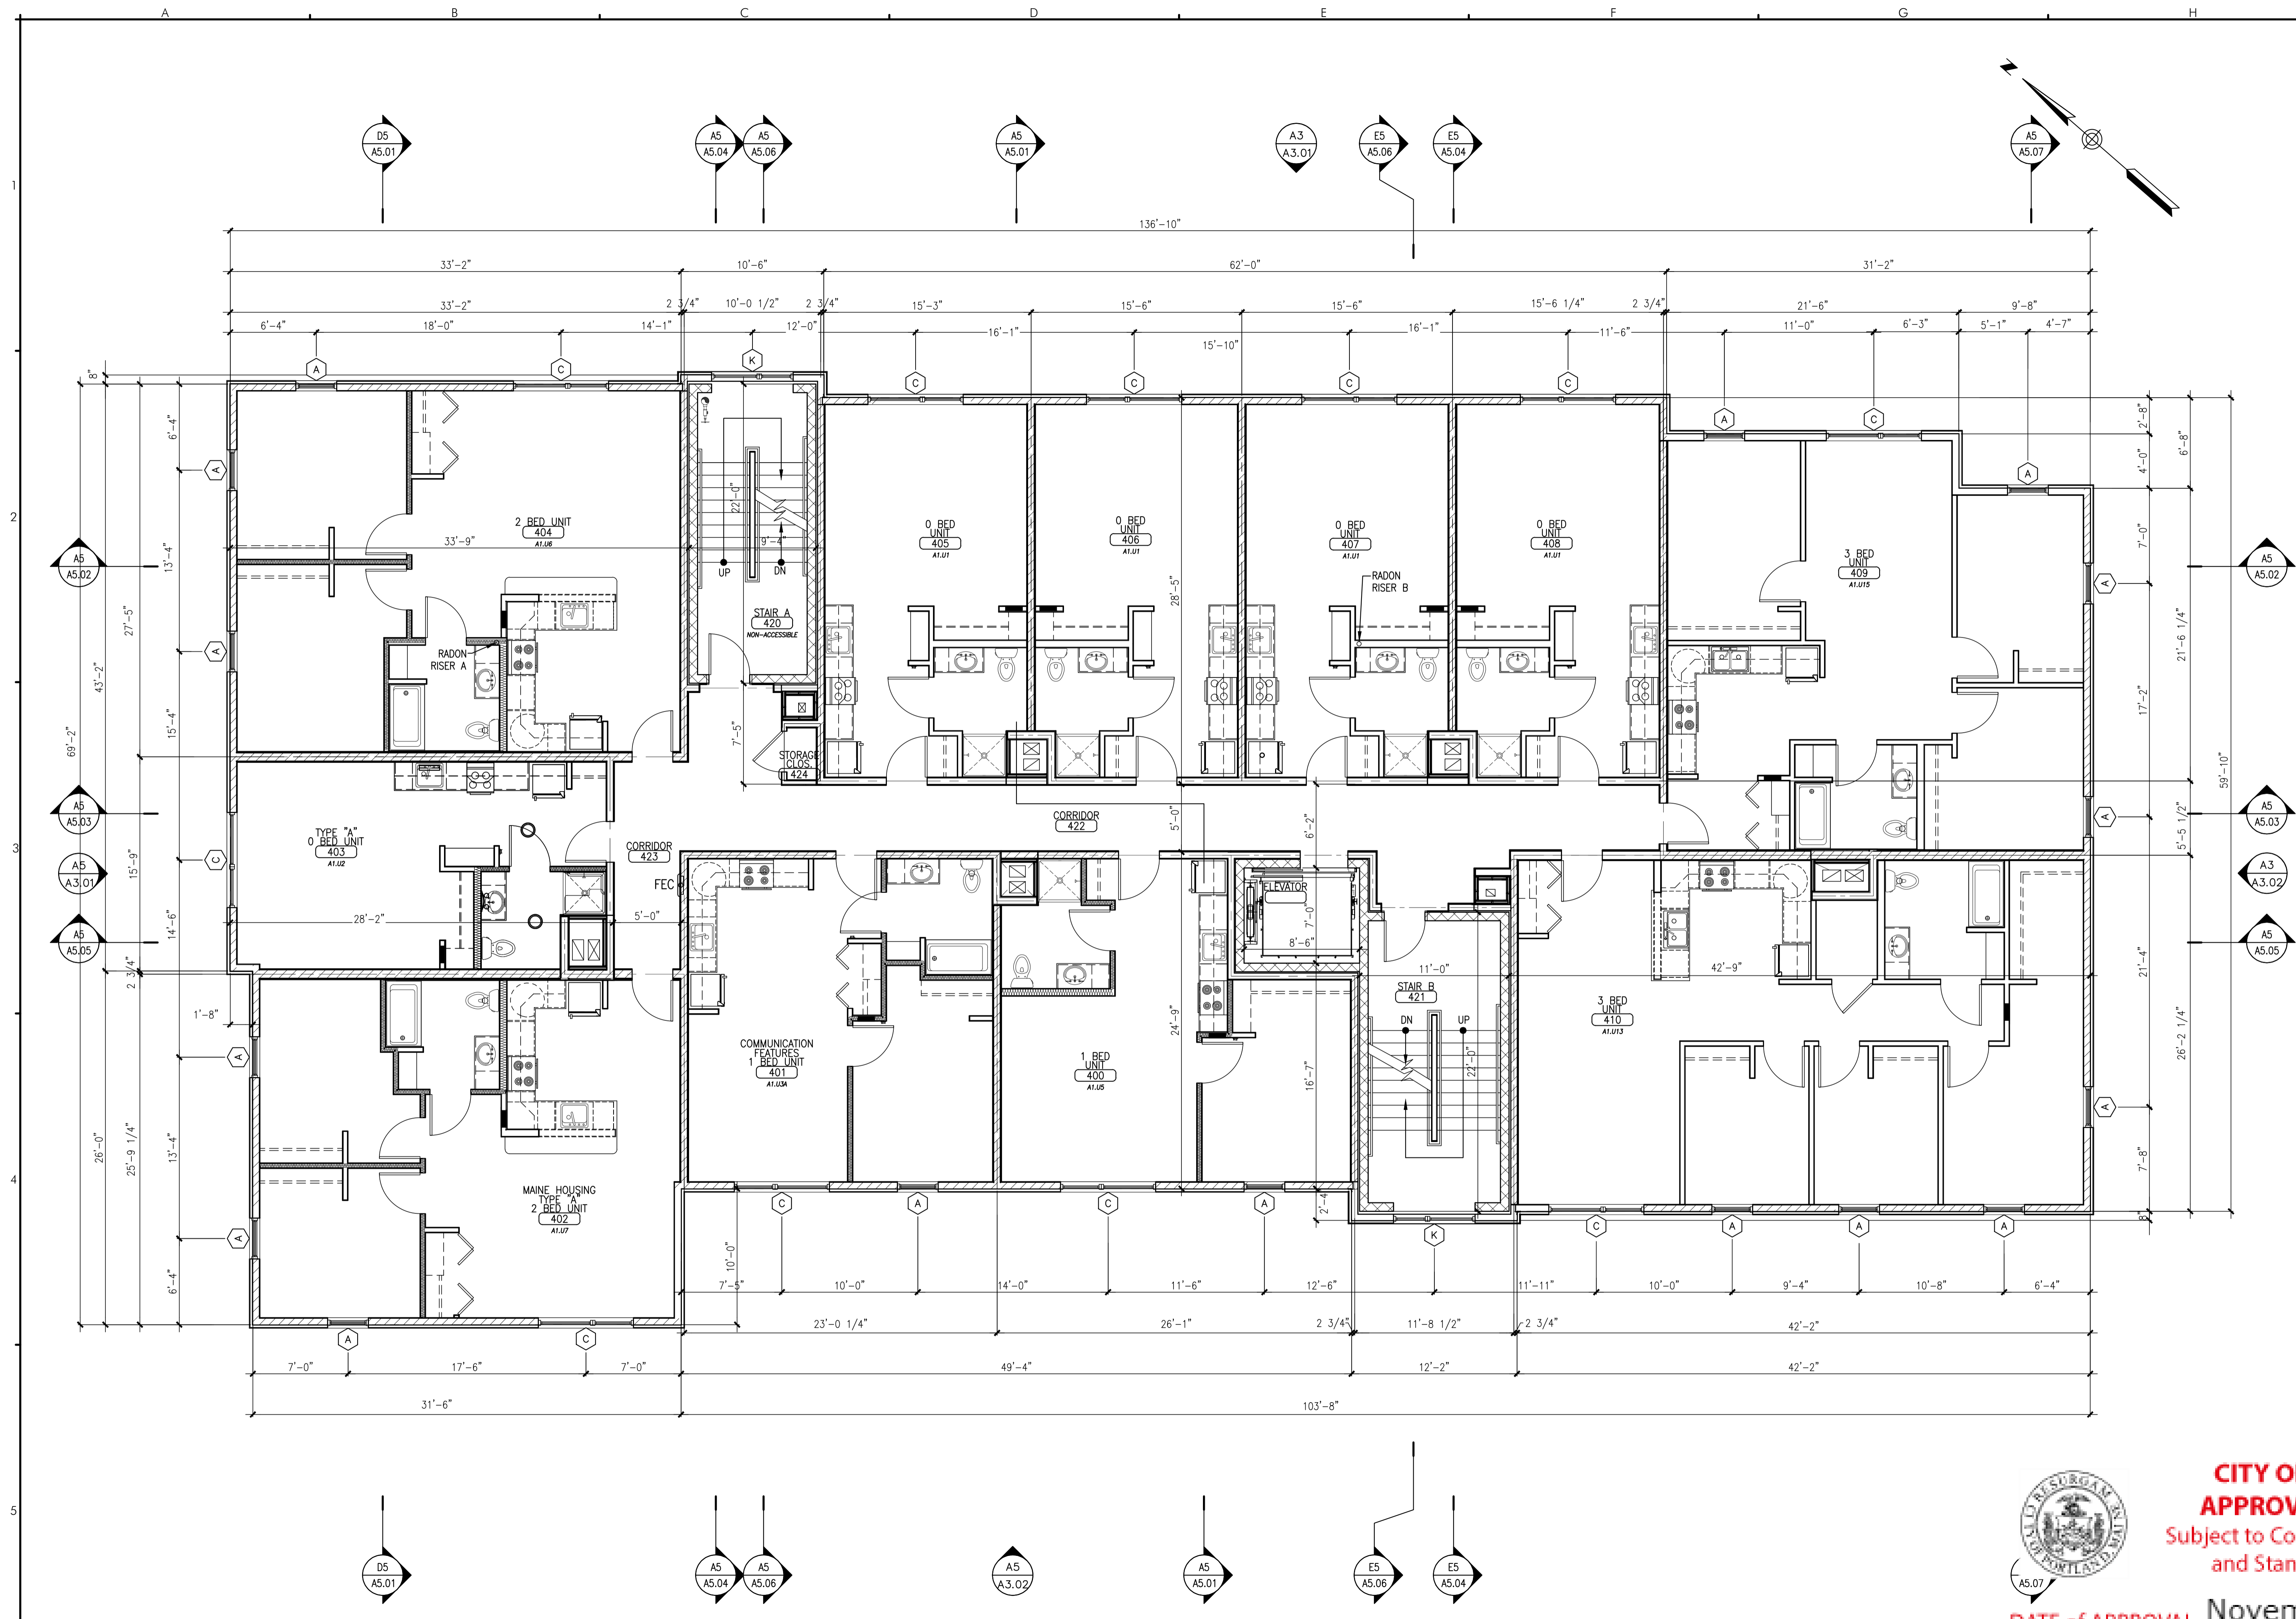

CITY OF PORTLAND
APPROVED SITE PLAN
Subject to Conditions of Approval
and Standard Conditions

DATE of APPROVAL November 28, 2017

PLANNER Matthew Grooms

PROJECT NO. 2017-217

A5 FOURTH FLOOR PLAN

SCALE: 3/16" = 1'-0"
DATE: 11/01/2018