

**C VS ARCHITECTS**  
ARCHITECTURE | INTERIOR DESIGN  
264 US ROUTE ONE, SUITE 100-A  
SCARBOROUGH, MAINE 04074  
207.774.4441  
WWW.CWSARCH.COM



**OWNER**  
58 BOYD STREET, LP  
14 BAKER BLVD  
PORTLAND, MAINE 04101

**PROJECT**  
58 BOYD STREET APARTMENTS  
58 BOYD STREET  
PORTLAND, MAINE 04101

**DRAWING**  
SIXTH FLOOR PLAN  
CWS PROJECT NUMBER: 15.021

**REVISIONS**

| NO. | DESCRIPTION |
|-----|-------------|
|     |             |
|     |             |
|     |             |
|     |             |

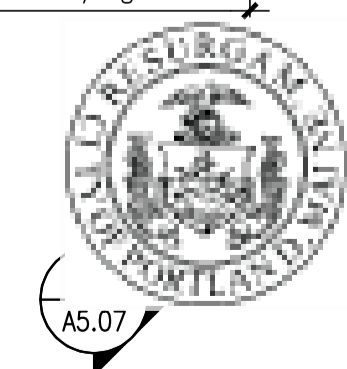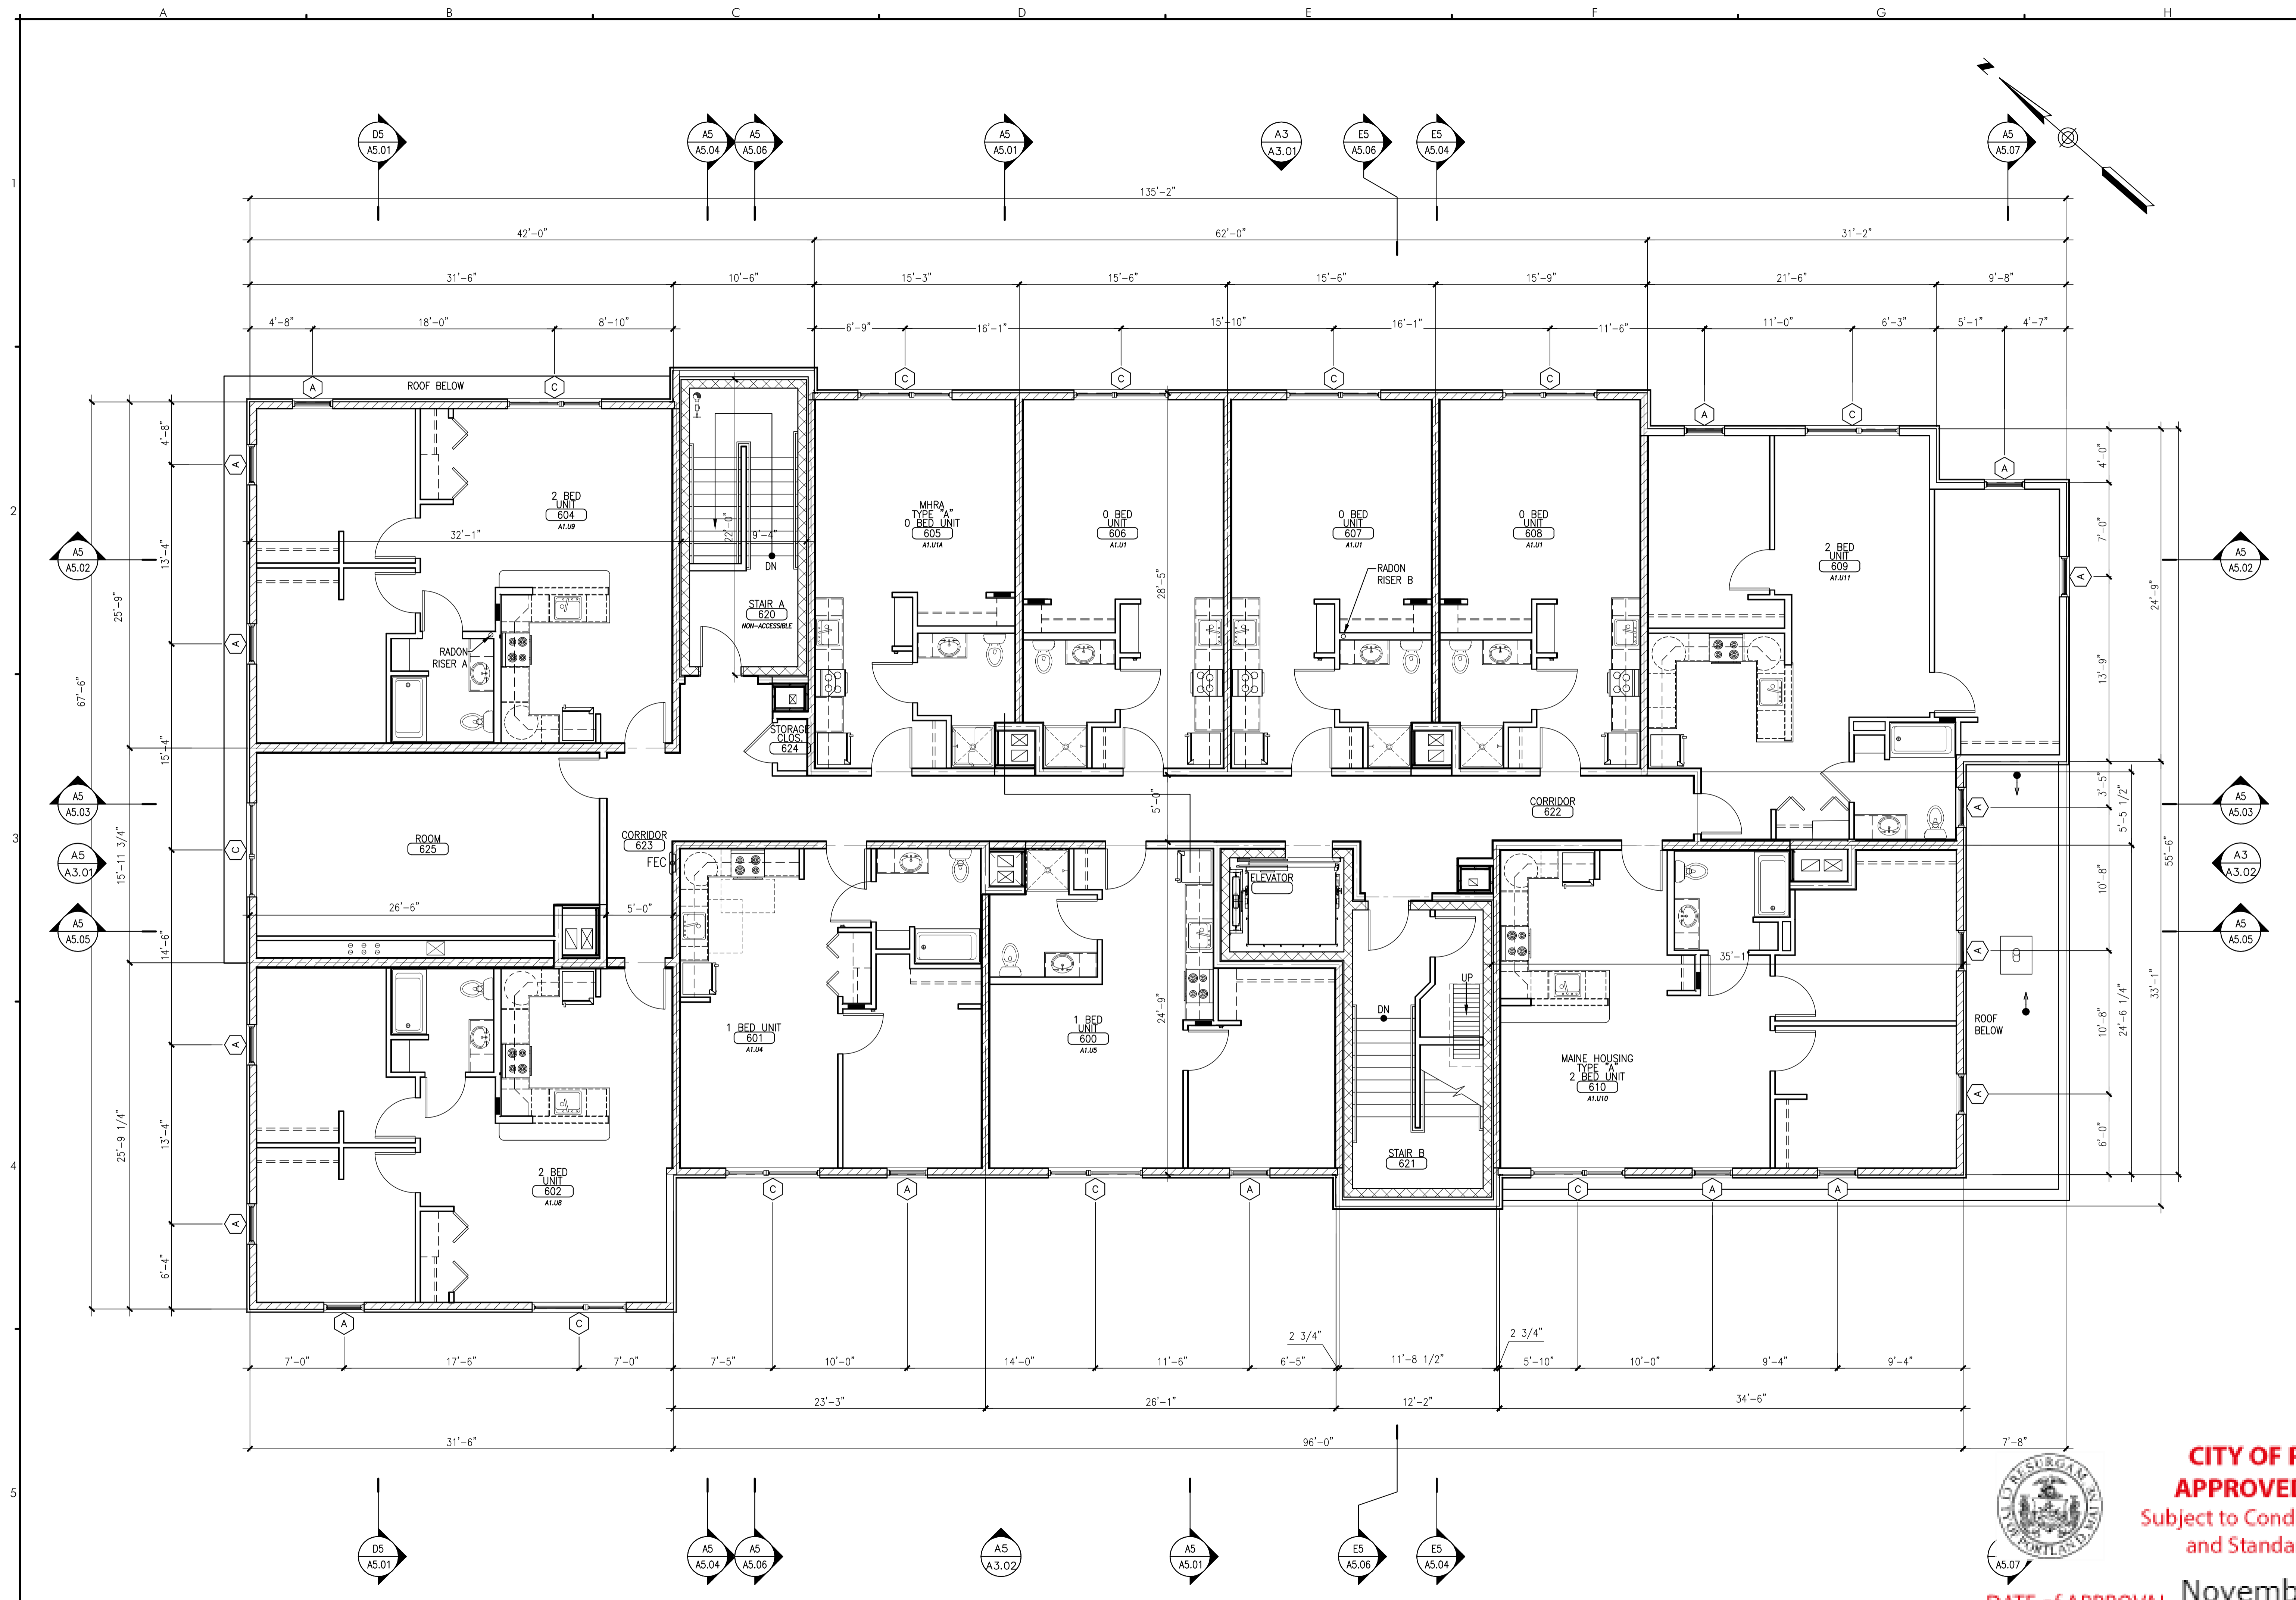

**CITY OF PORTLAND**  
**APPROVED SITE PLAN**  
Subject to Conditions of Approval  
and Standard Conditions

**DATE of APPROVAL** November 28, 2017

**PLANNER** Matthew Grooms

**PROJECT NO.** 2017-217

**A5** SIXTH FLOOR PLAN

SCALE: 3/16" = 1'-0"  
DATE: 11/01/2018

©2018 CWS Architects. All Rights Reserved. This drawing is the property of CWS Architects and is not to be reproduced without written permission.