

**C VS ARCHITECTS**  
ARCHITECTURE | INTERIOR DESIGN  
264 US ROUTE ONE, SUITE 100-A  
SCARBOROUGH, MAINE 04074  
207.774.4441  
WWW.CWSARCH.COM

**OWNER**  
**58 BOYD STREET, LP**  
14 BAKER BLVD  
PORTLAND, MAINE 04101

**PROJECT**  
**58 BOYD STREET APARTMENTS**  
58 BOYD STREET  
PORTLAND, MAINE 04101

**DRAWING**  
**ROOF PLAN**  
CWS PROJECT NUMBER: 15.021

REVISIONS	11/12/2018	




**CITY OF PORTLAND**  
**APPROVED SITE PLAN**  
Subject to Conditions of Approval  
and Standard Conditions

DATE OF APPROVAL **November 28, 2017**

PLANNER **Matthew Grooms** SCALE: 3/16" = 1'-0"

PROJECT NO. **2017-217** DATE: 11/01/2018

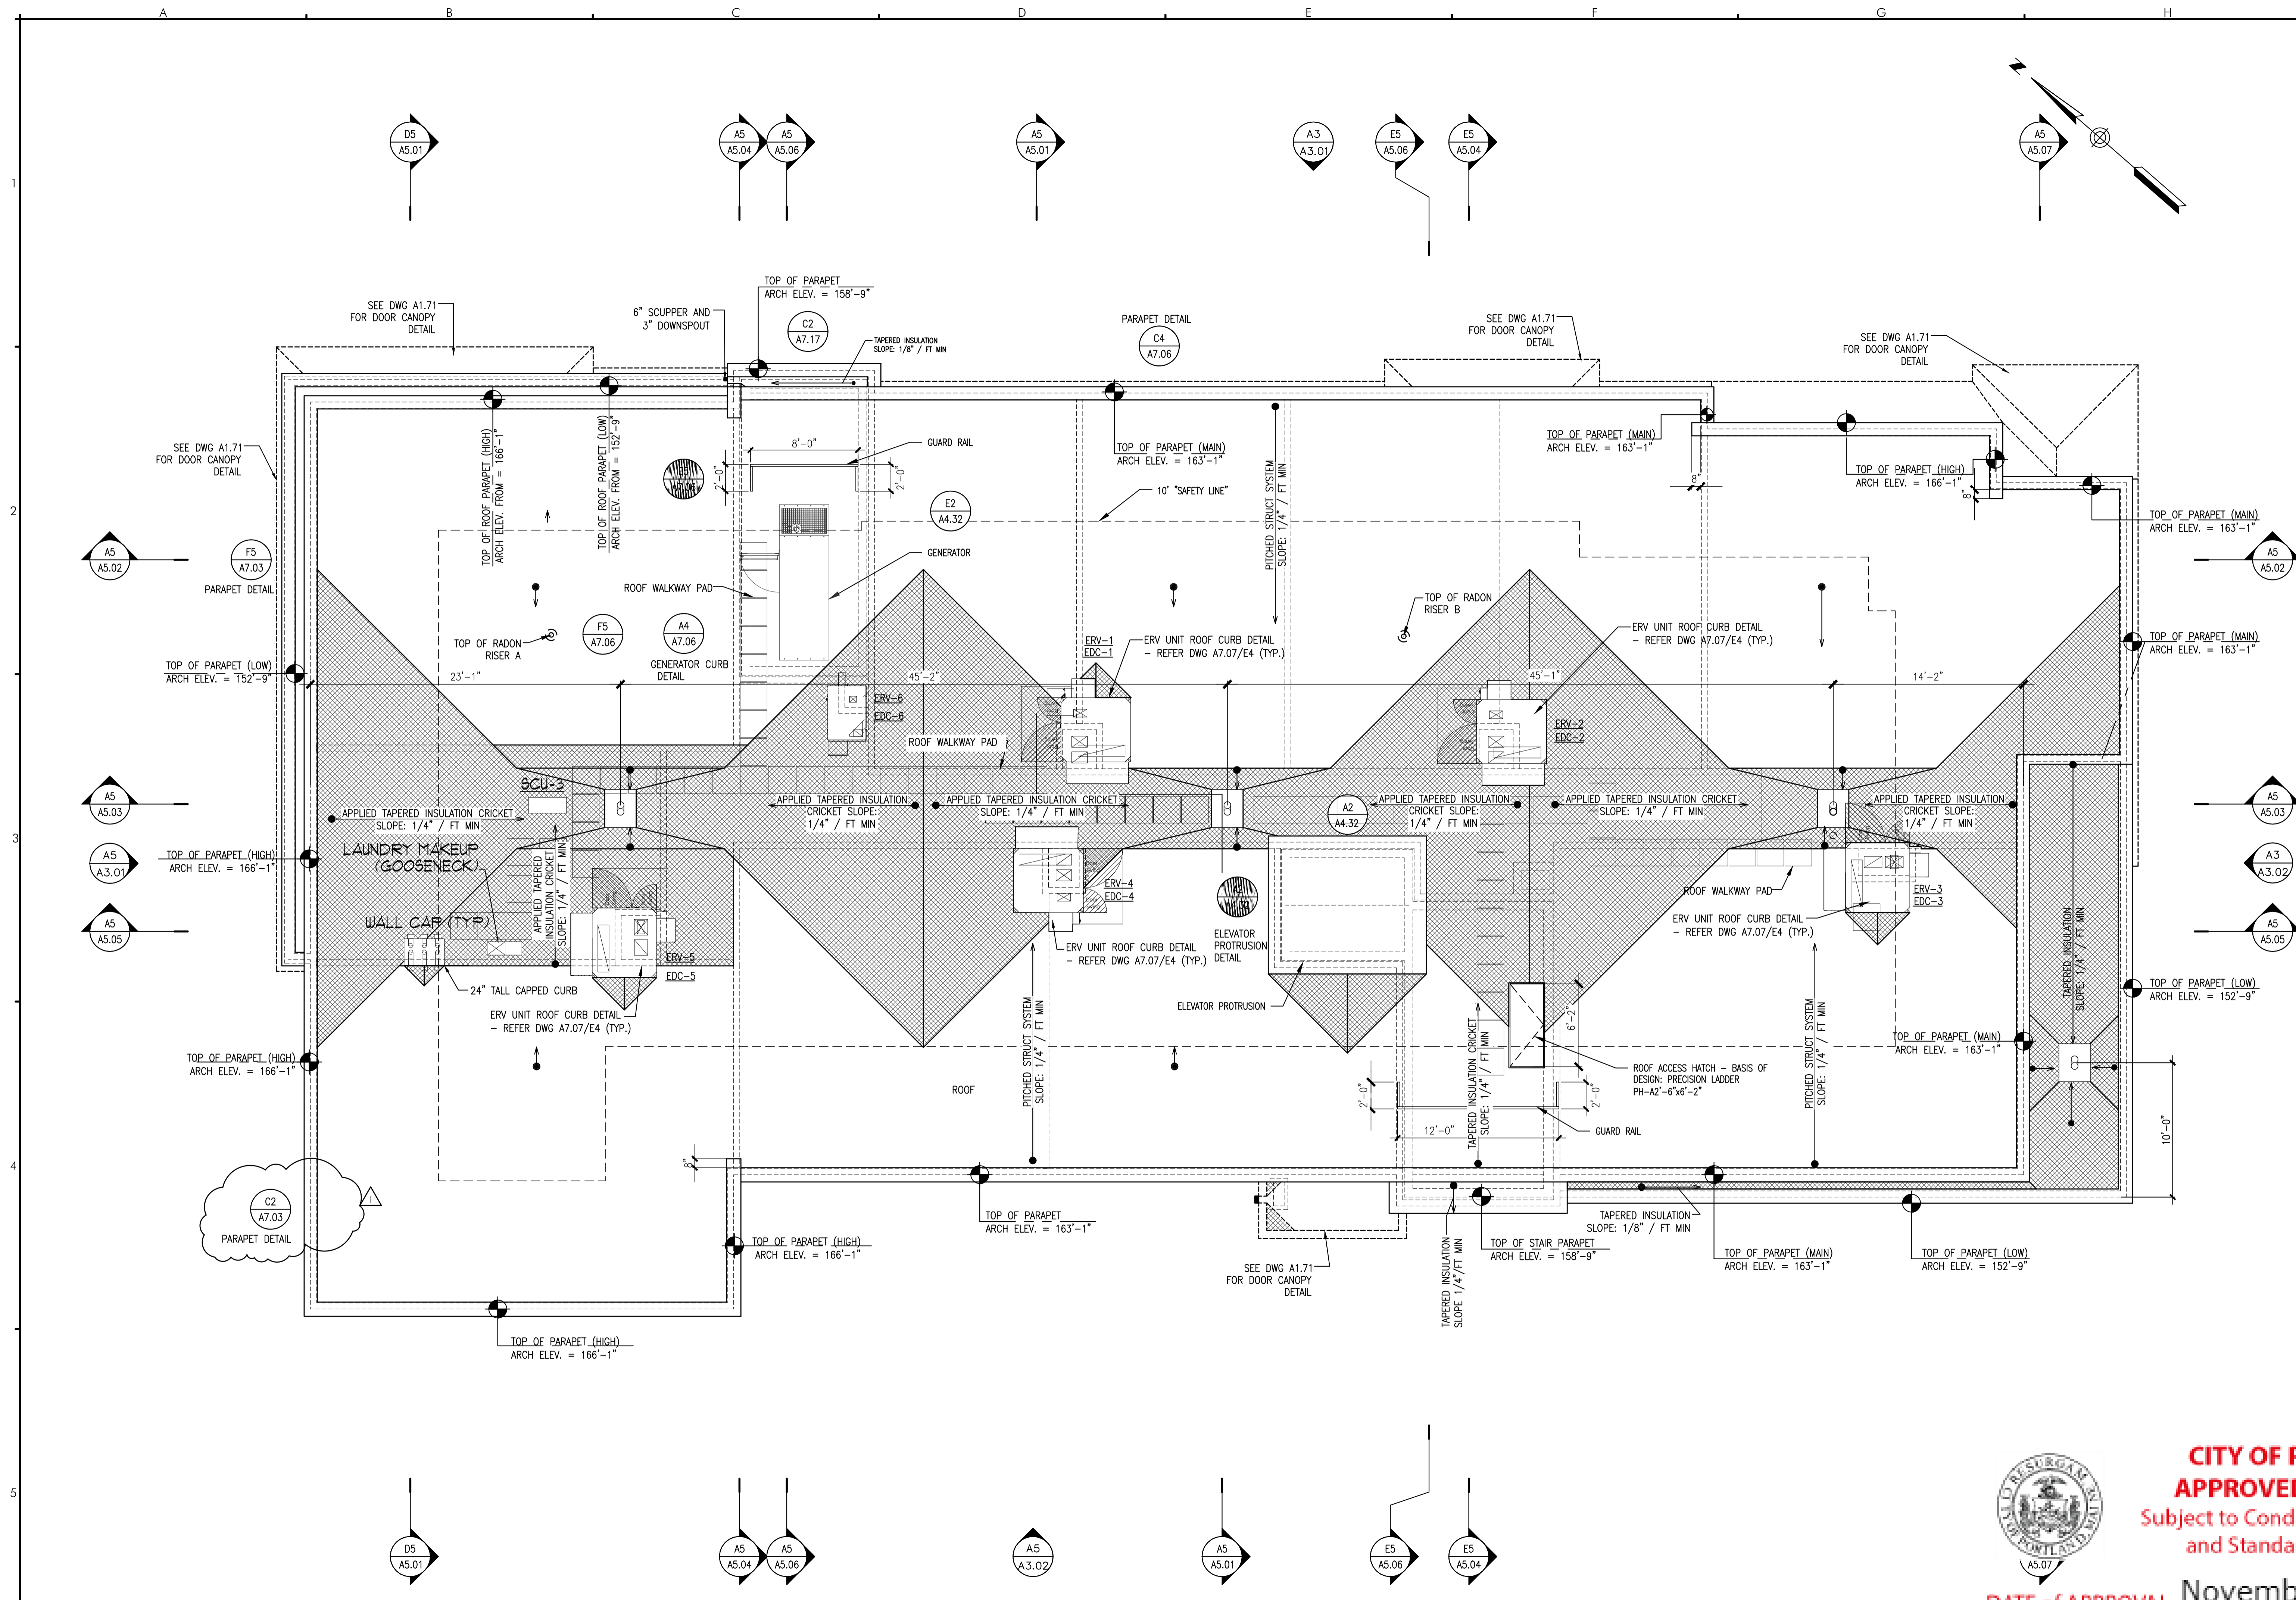

**A5** ROOF PLAN