


B-1, 9 BOYD STREET, STAIRS 2,4-3 SIM
B-2, 20 MAYO STREET, STAIRS 4, 8-1 SIM
FOUNDATION PLAN

SCALE: 1/2" = 1'-0"

1
A3

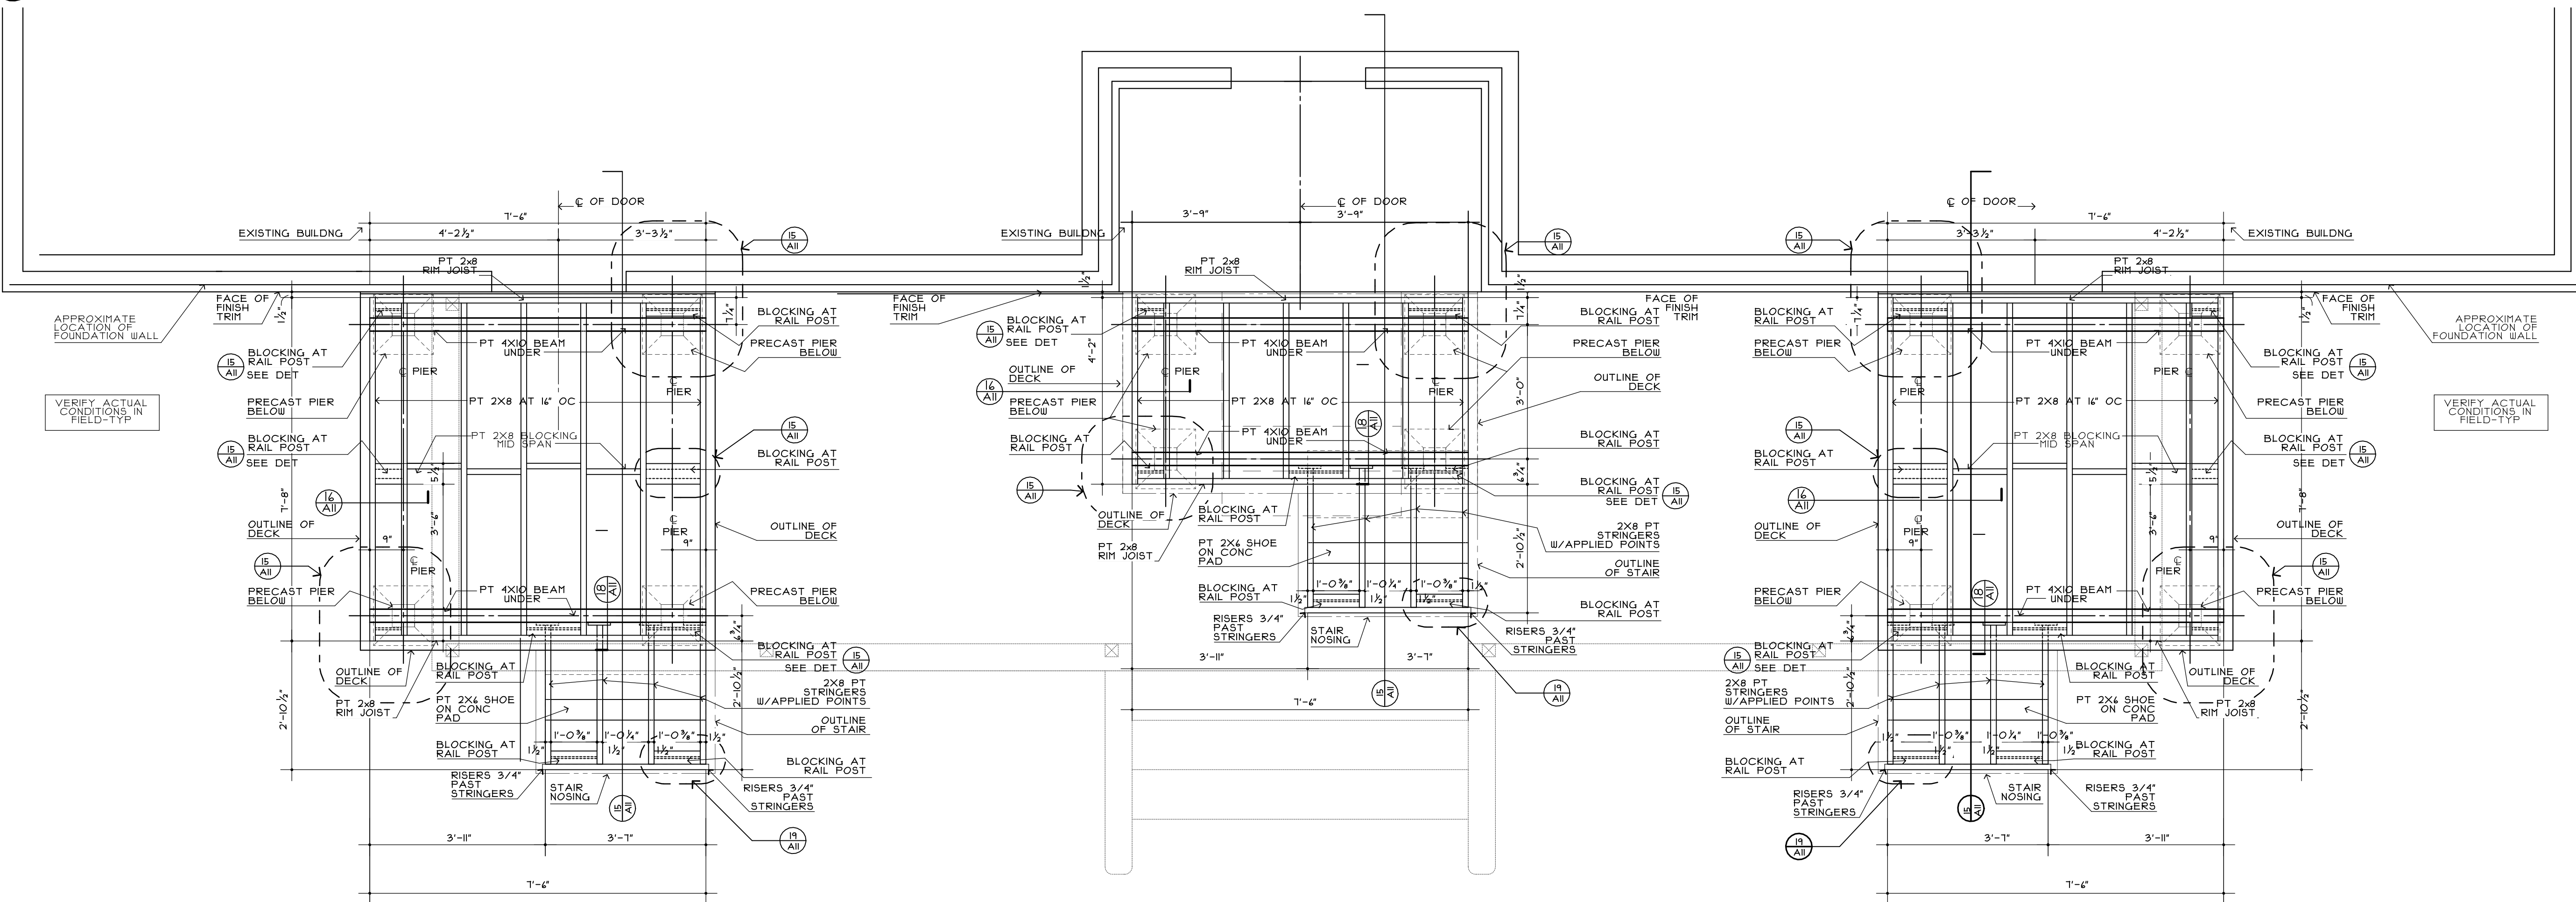

B-1, 9 BOYD STREET, STAIRS 2,4-3 SIM
B-2, 20 MAYO STREET, STAIRS 4, 8-1 SIM
STAIR FRAMING PLAN

SCALE: 1/2" = 1'-0"

2
A3