



**1**  
**A6**  
BUILDING 2, 20 MAYO STREET, STAIR 5,  
BUILDING 3, 24 MAYO STREET, STAIR 10  
SECTION THRU STAIR  
SCALE: 1/2"=1'-0"

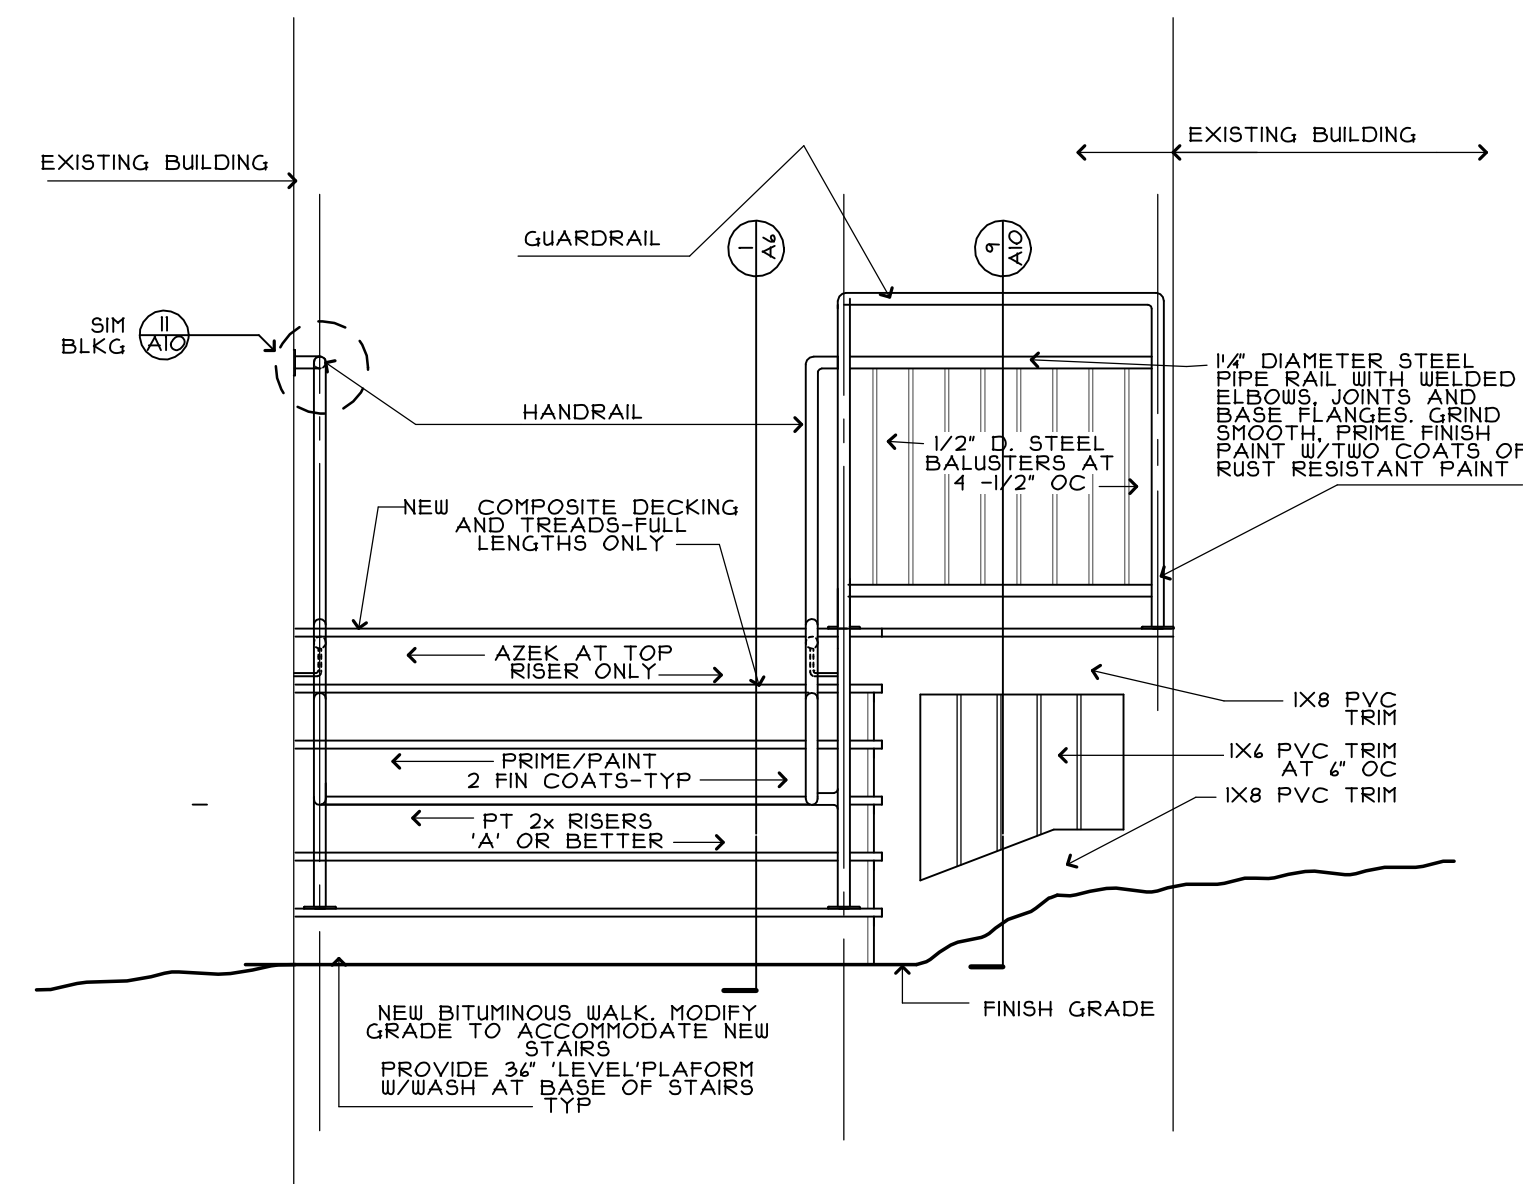

**2**  
**A6**  
BUILDING 2, 20 MAYO STREET, STAIR 5,  
BUILDING 3, 24 MAYO STREET, STAIR 10  
FRONT ELEVATION  
SCALE: 1/2"=1'-0"

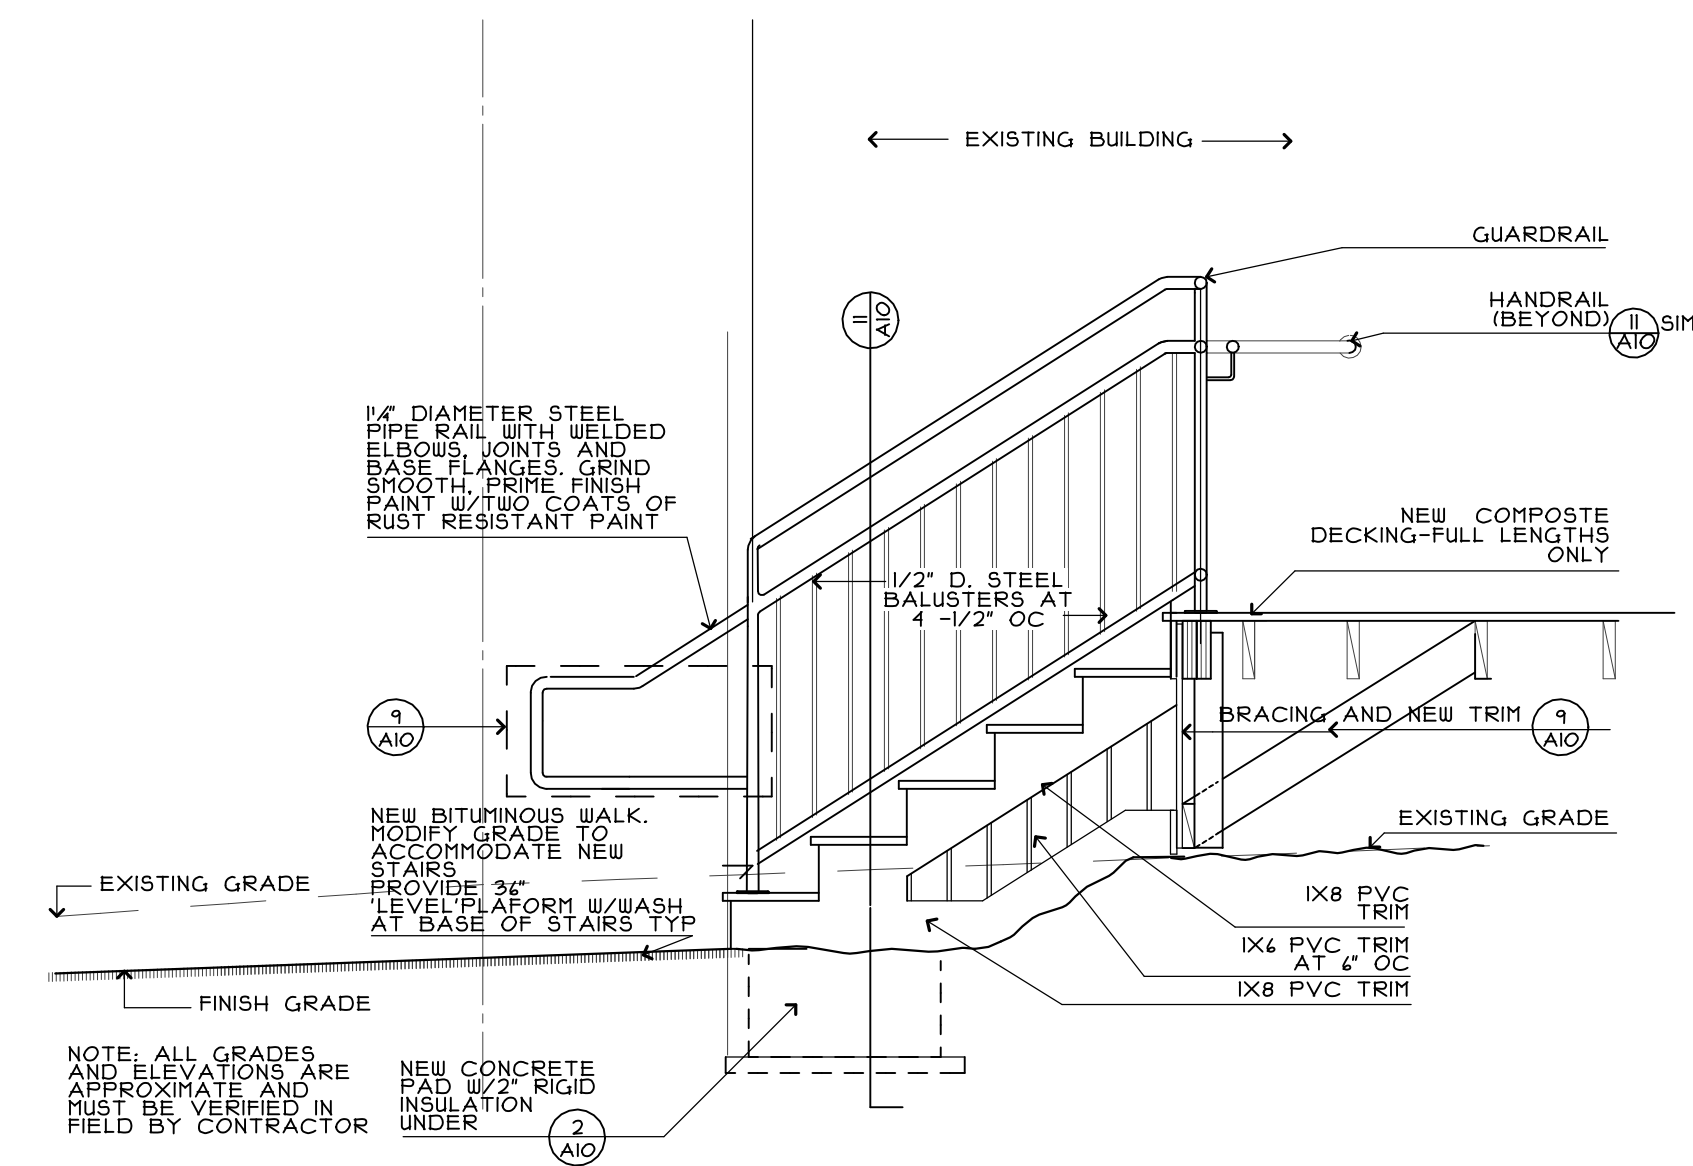

**3**  
**A6**  
BUILDING 2, 20 MAYO STREET, STAIR 5,  
BUILDING 3, 24 MAYO STREET, STAIR 10  
RIGHT SIDE ELEVATION  
SCALE: 1/2"=1'-0"