

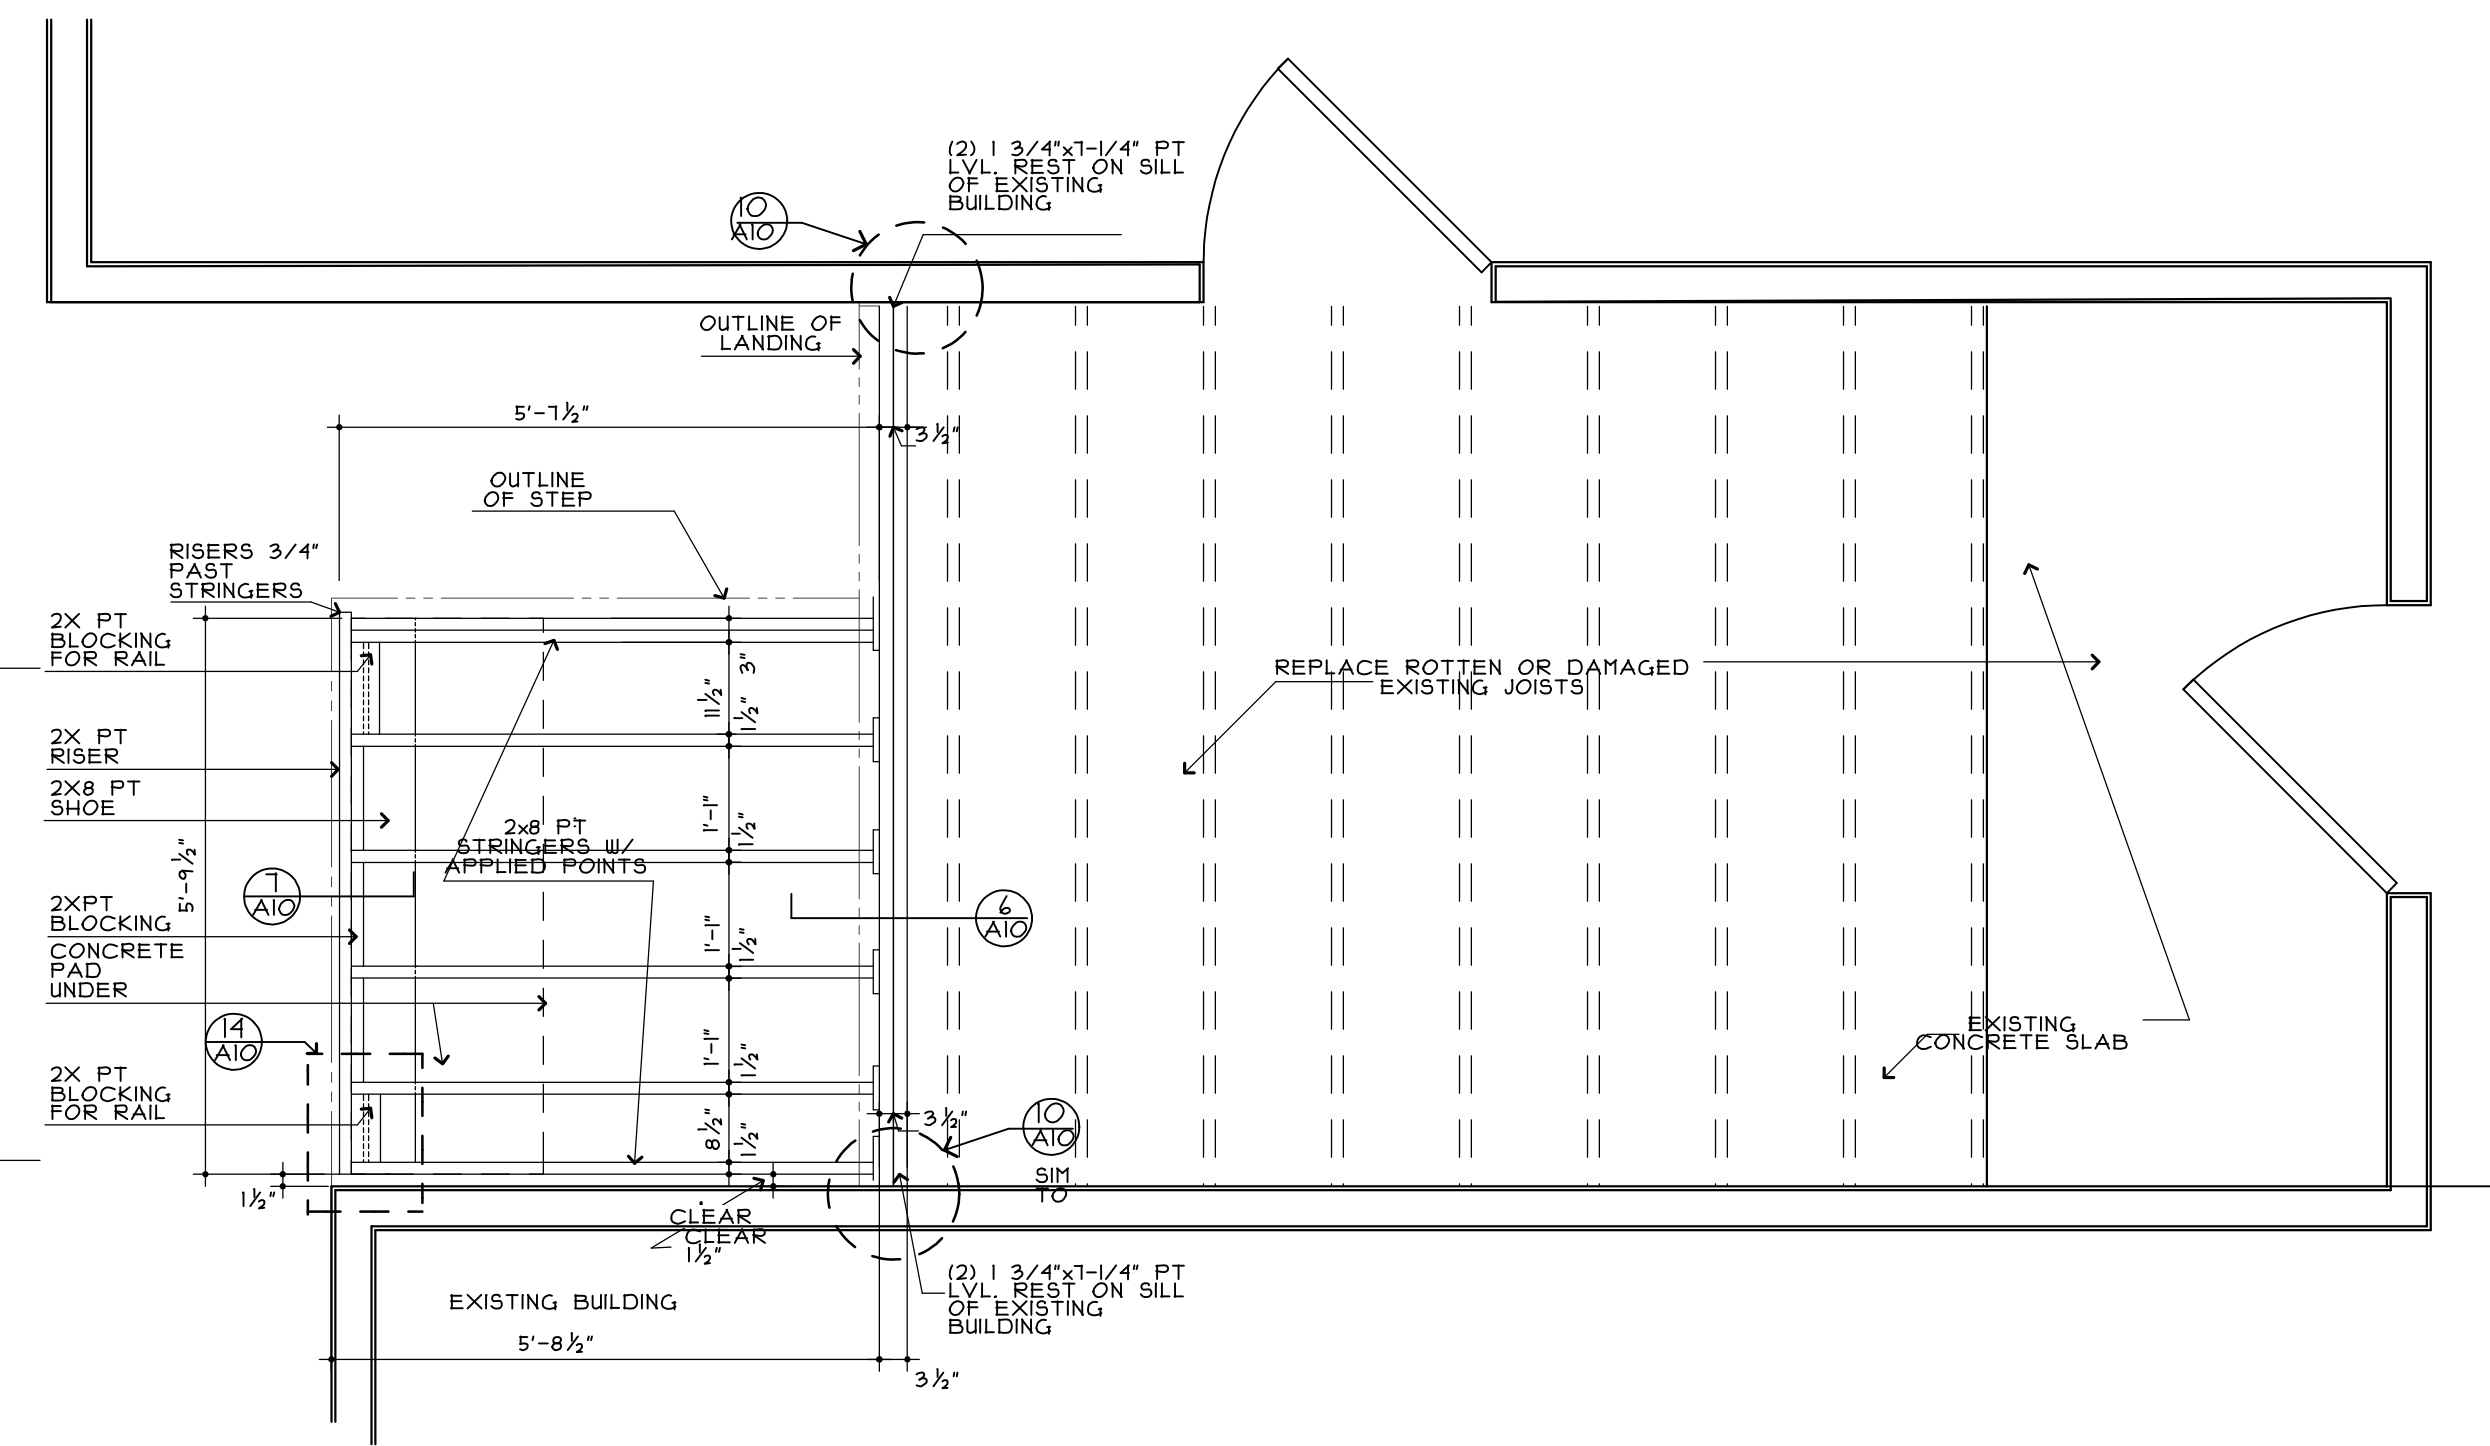


2
AB BUILDING 4, 25 BOYD STREET, STAIR II
FOUNDATION PLAN
SCALE: 1/2" = 1'-0"

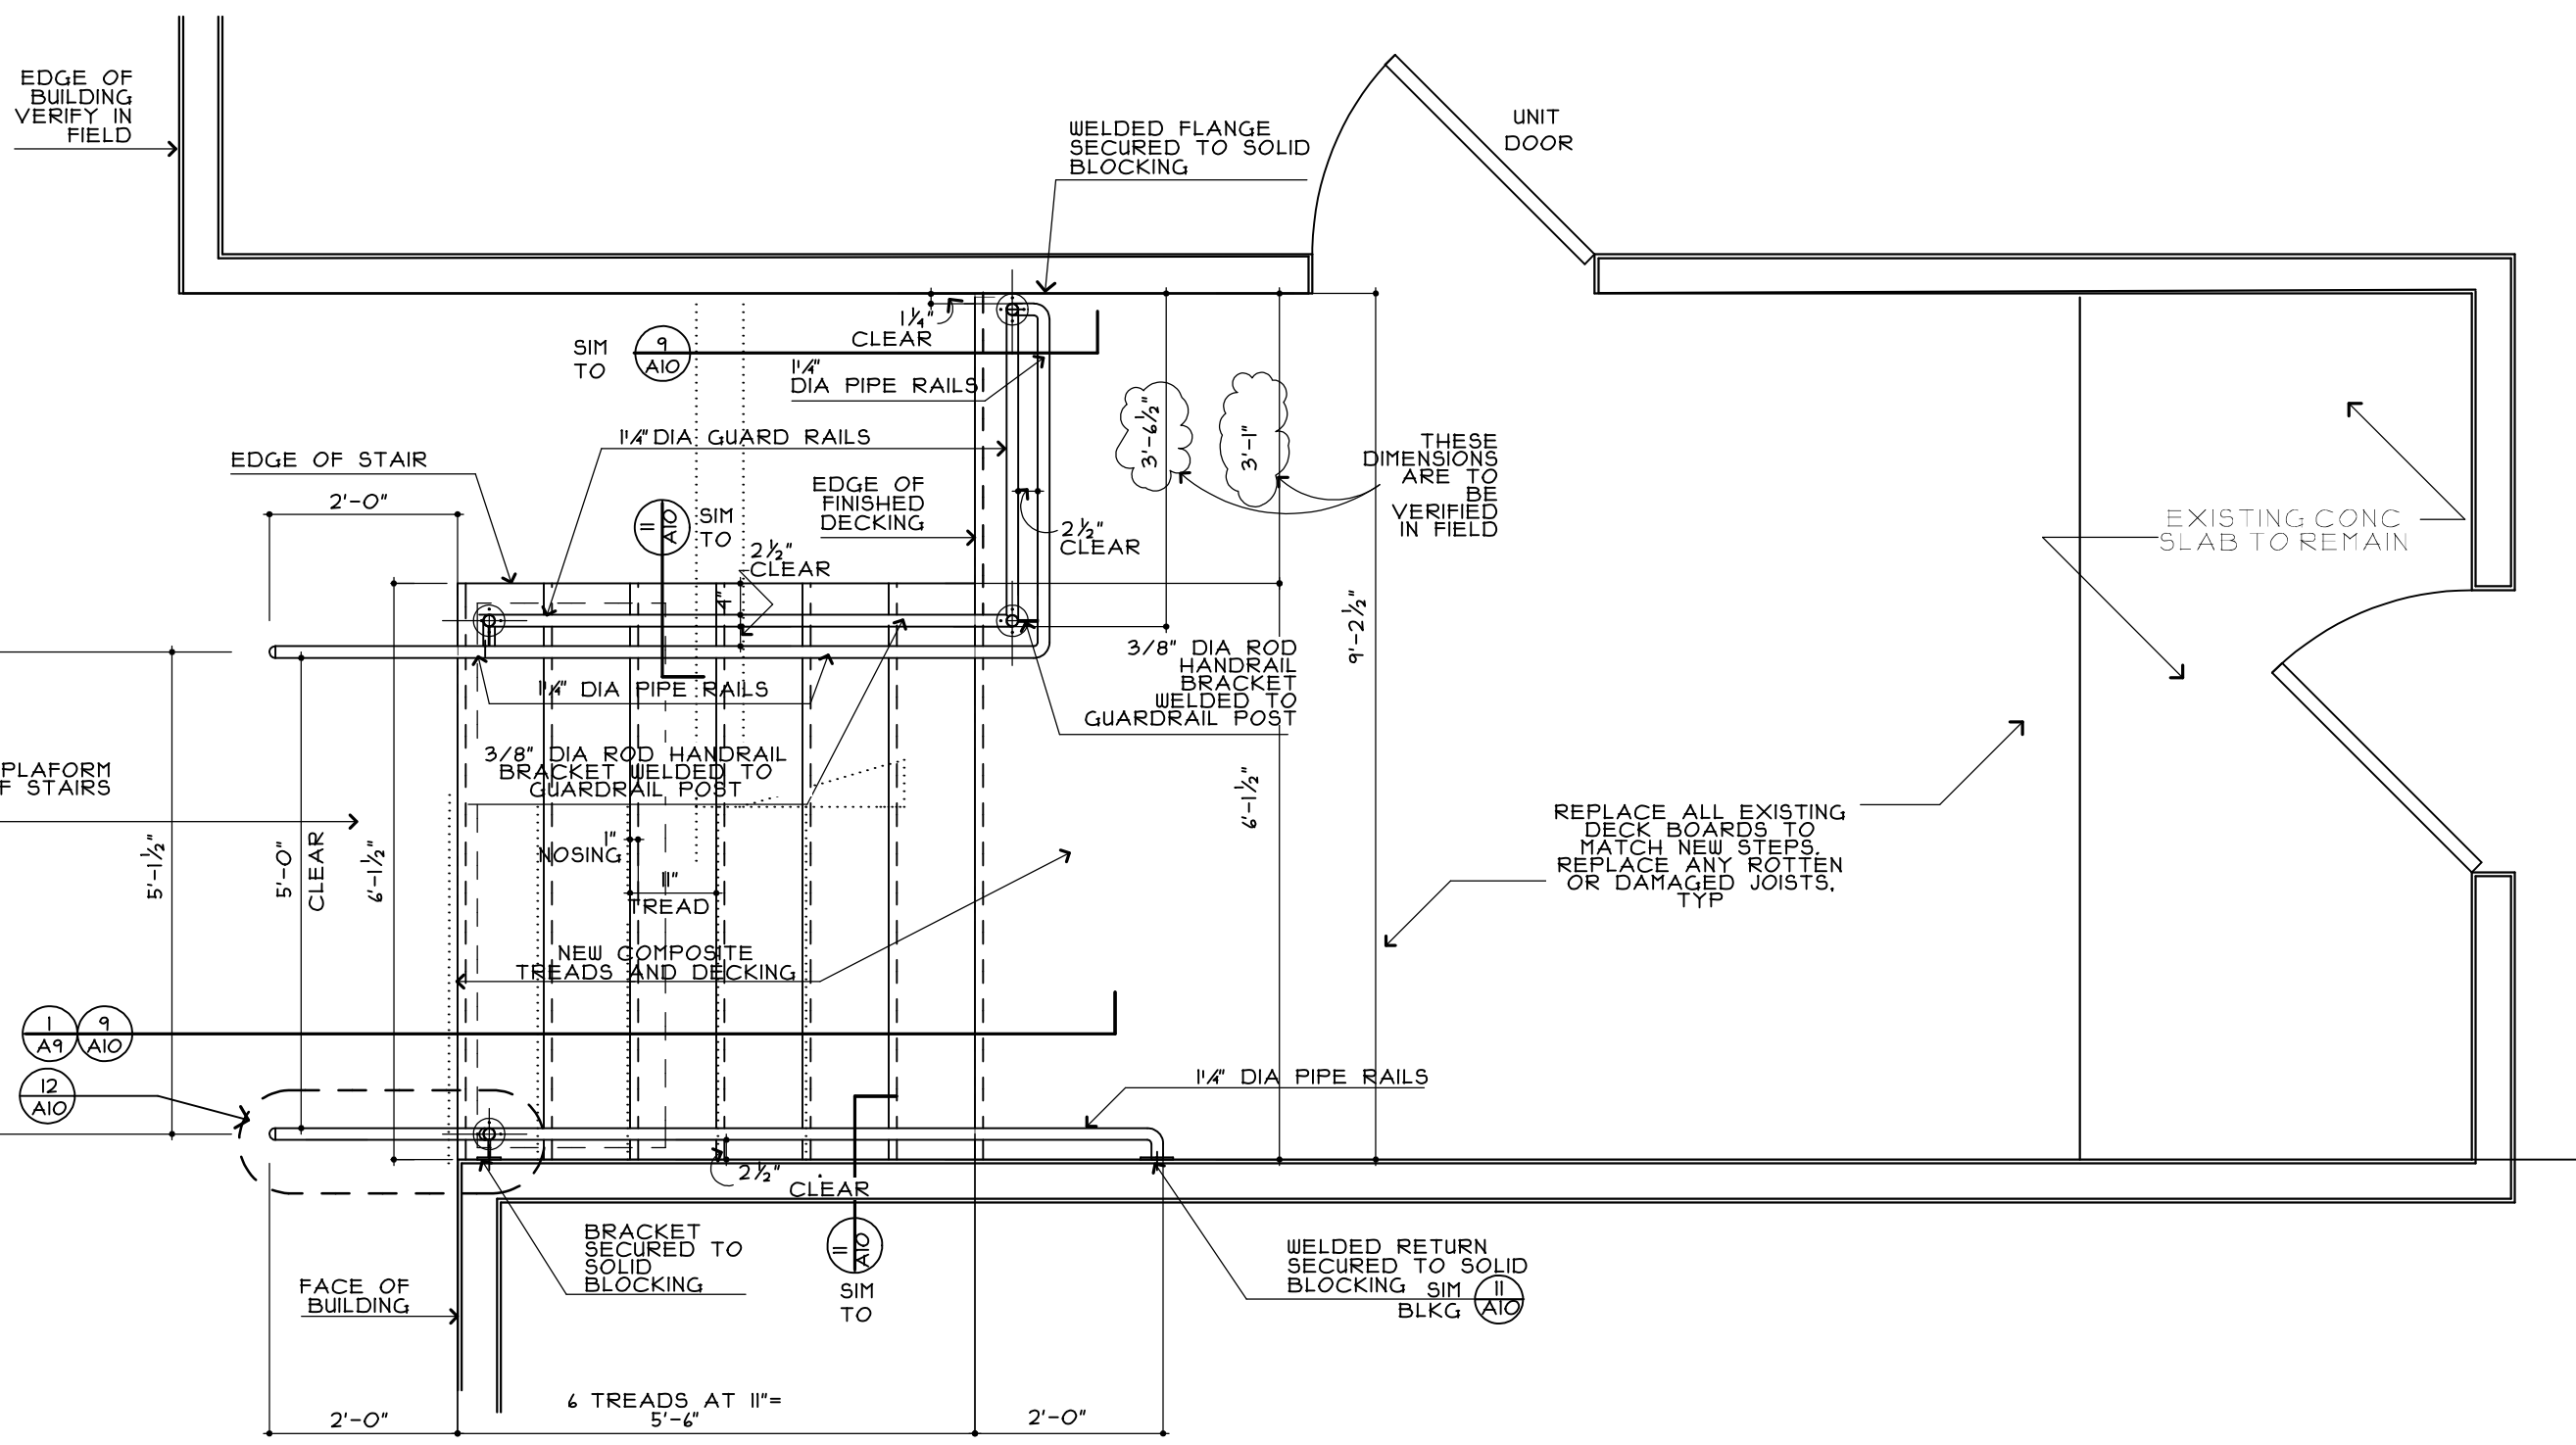

1
AB BUILDING 4, 25 BOYD STREET, STAIR II
FRAMING PLAN
SCALE: 1/2" = 1'-0"

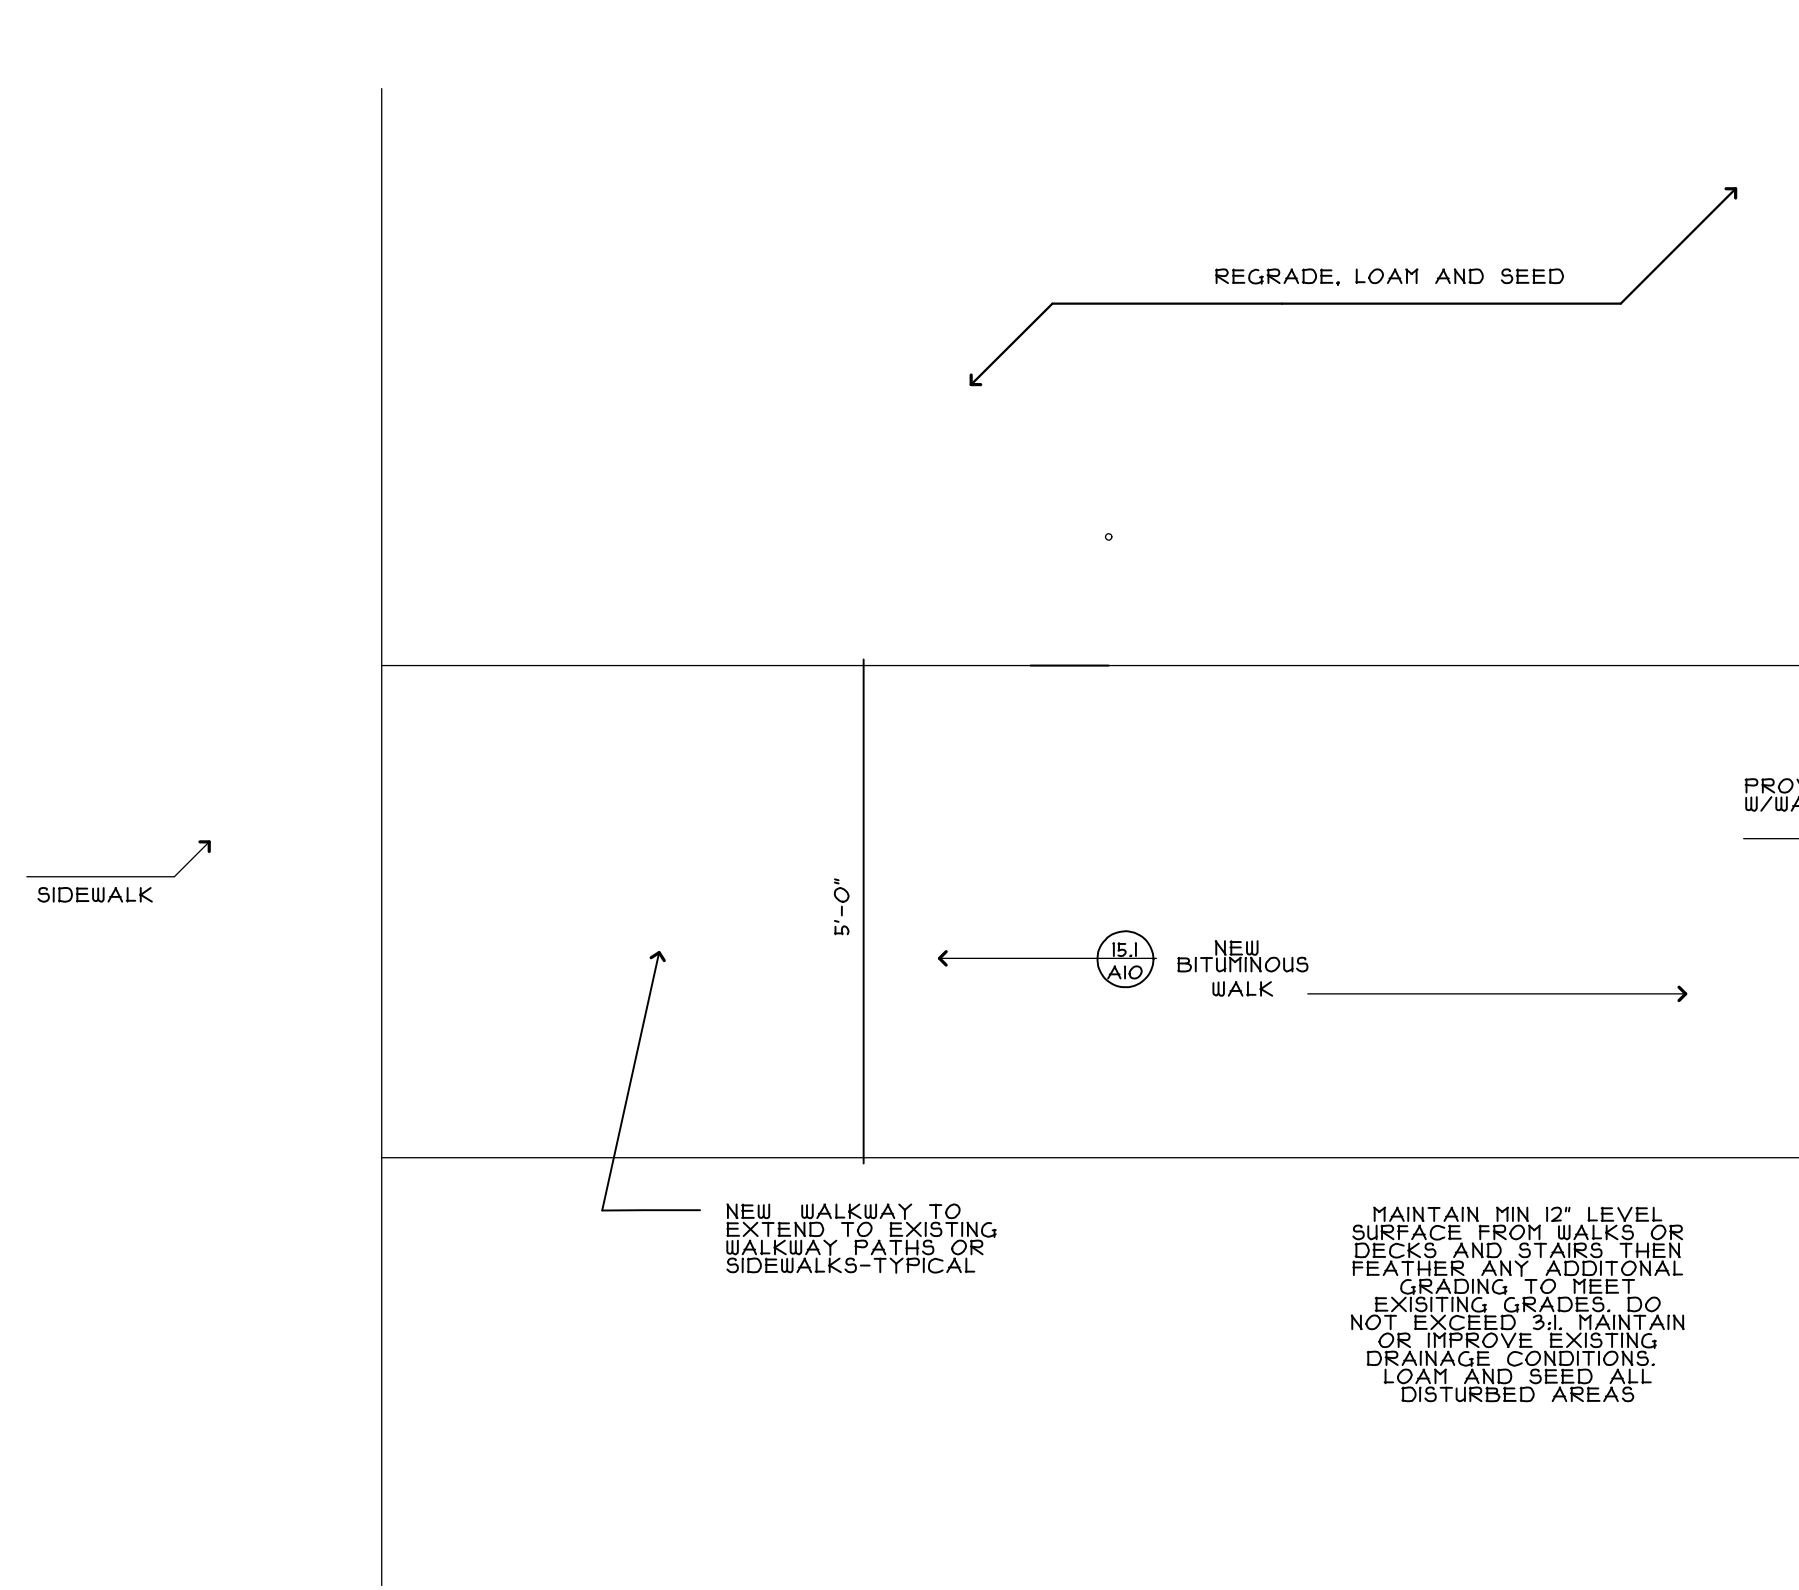

3
AB STAIR II PLAN, BUILDING 4
25 BOYD STREET
SCALE: 1/2" = 1'-0"