



1
A6 BUILDING 2, 20 MAYO STREET, STAIR 5,
BUILDING 3, 24 MAYO STREET, STAIR 10
SECTION THRU STAIR
SCALE: 1/2"=1'-0"

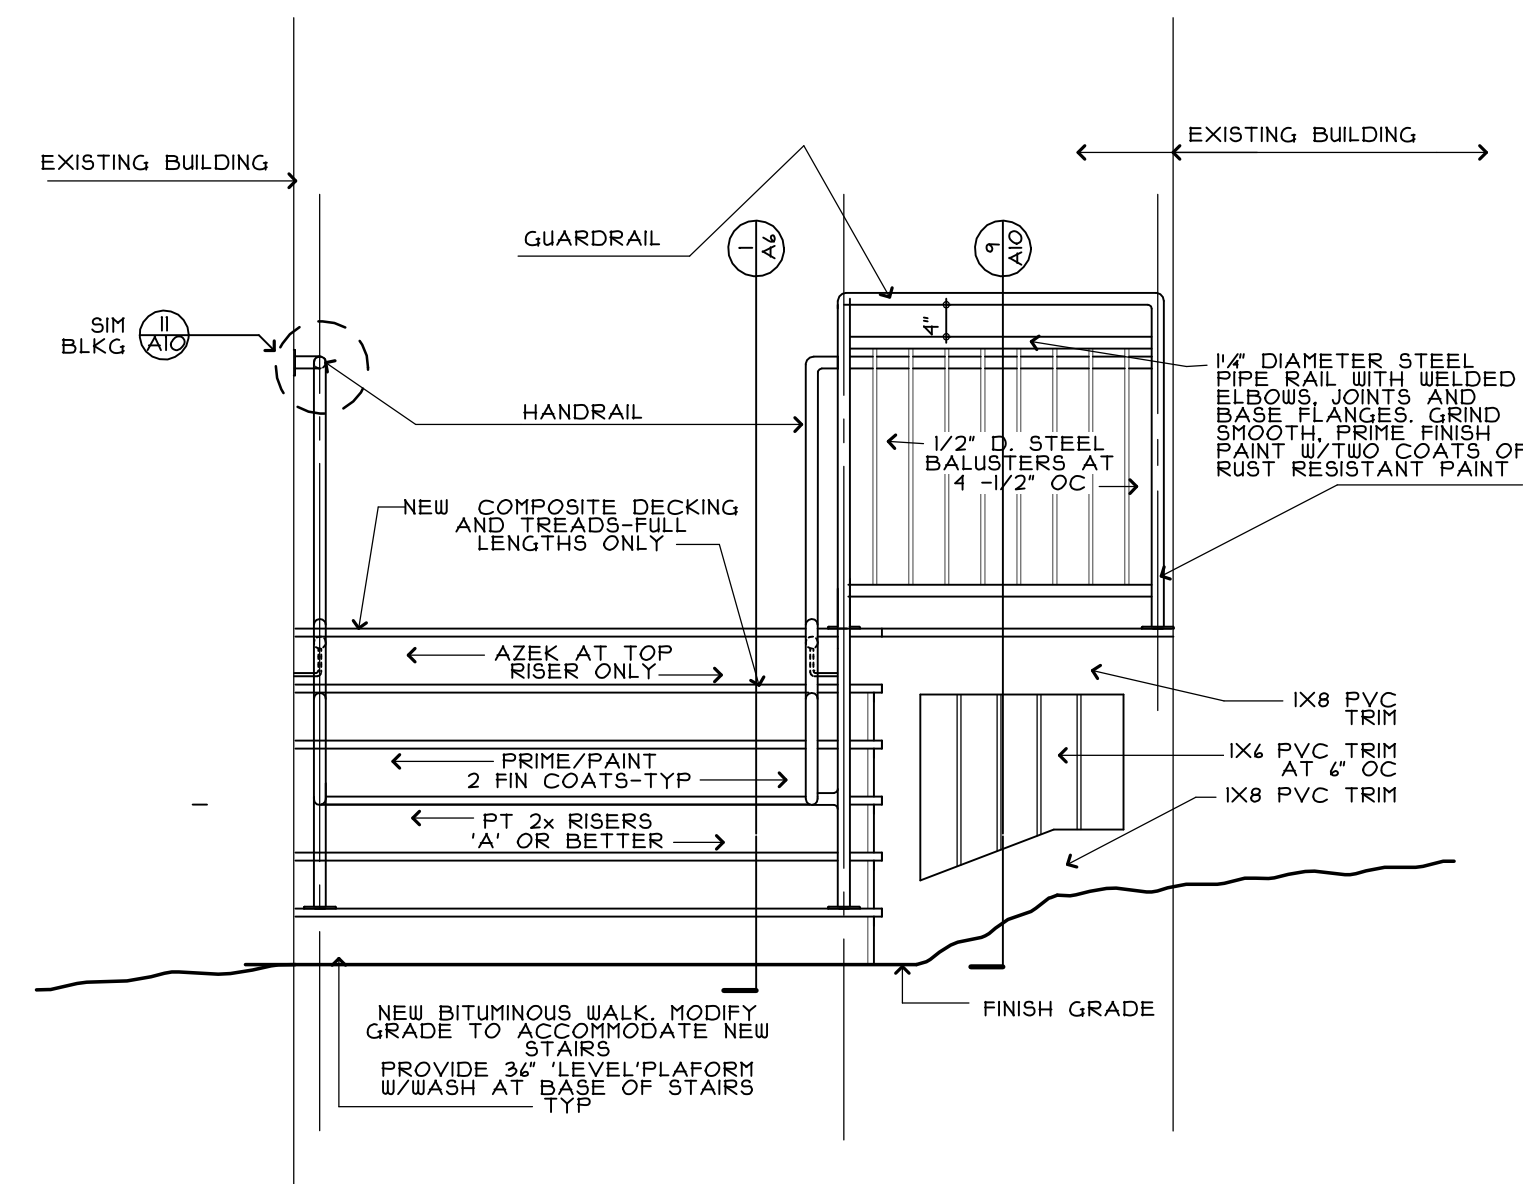

2
A6 BUILDING 2, 20 MAYO STREET, STAIR 5,
BUILDING 3, 24 MAYO STREET, STAIR 10
FRONT ELEVATION
SCALE: 1/2"=1'-0"

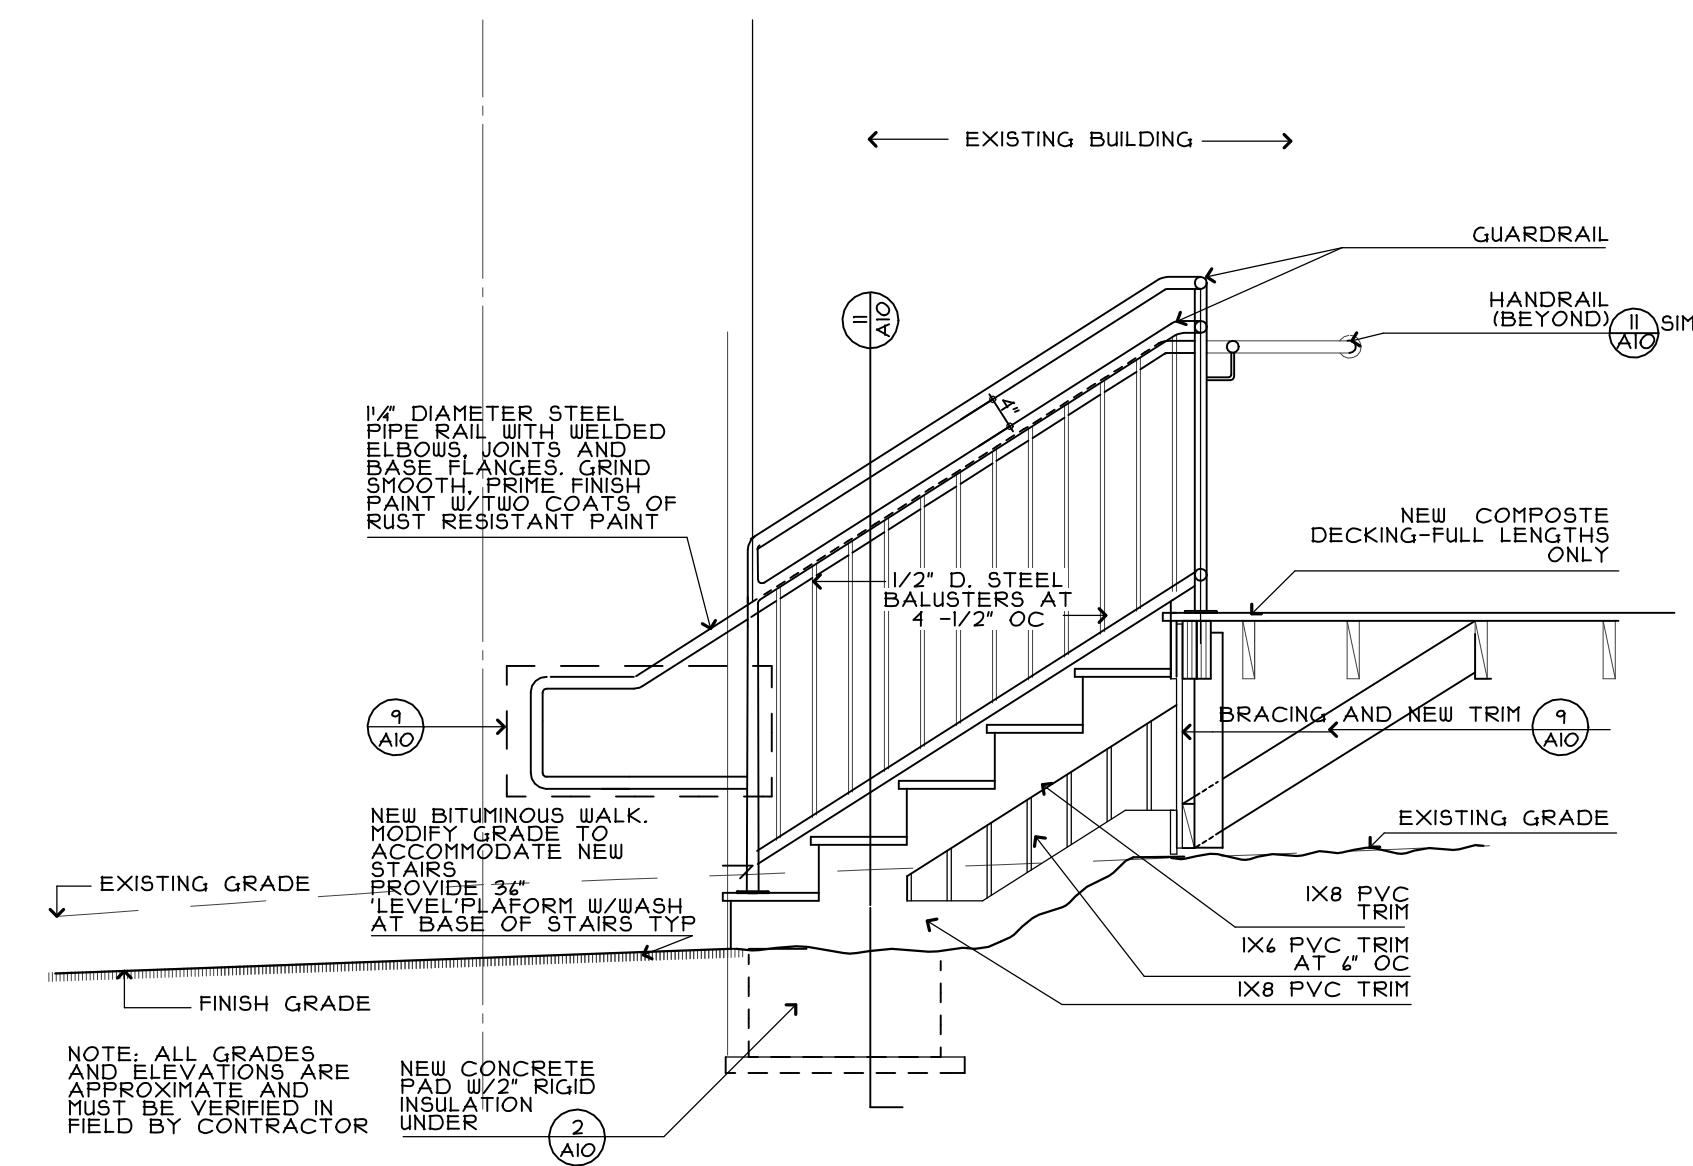

3
A6 BUILDING 2, 20 MAYO STREET, STAIR 5,
BUILDING 3, 24 MAYO STREET, STAIR 10
RIGHT SIDE ELEVATION
SCALE: 1/2"=1'-0"