




**4** WALL SECTION - PLAZA ENTRY  
SCALE: 3/4" = 1'-0"

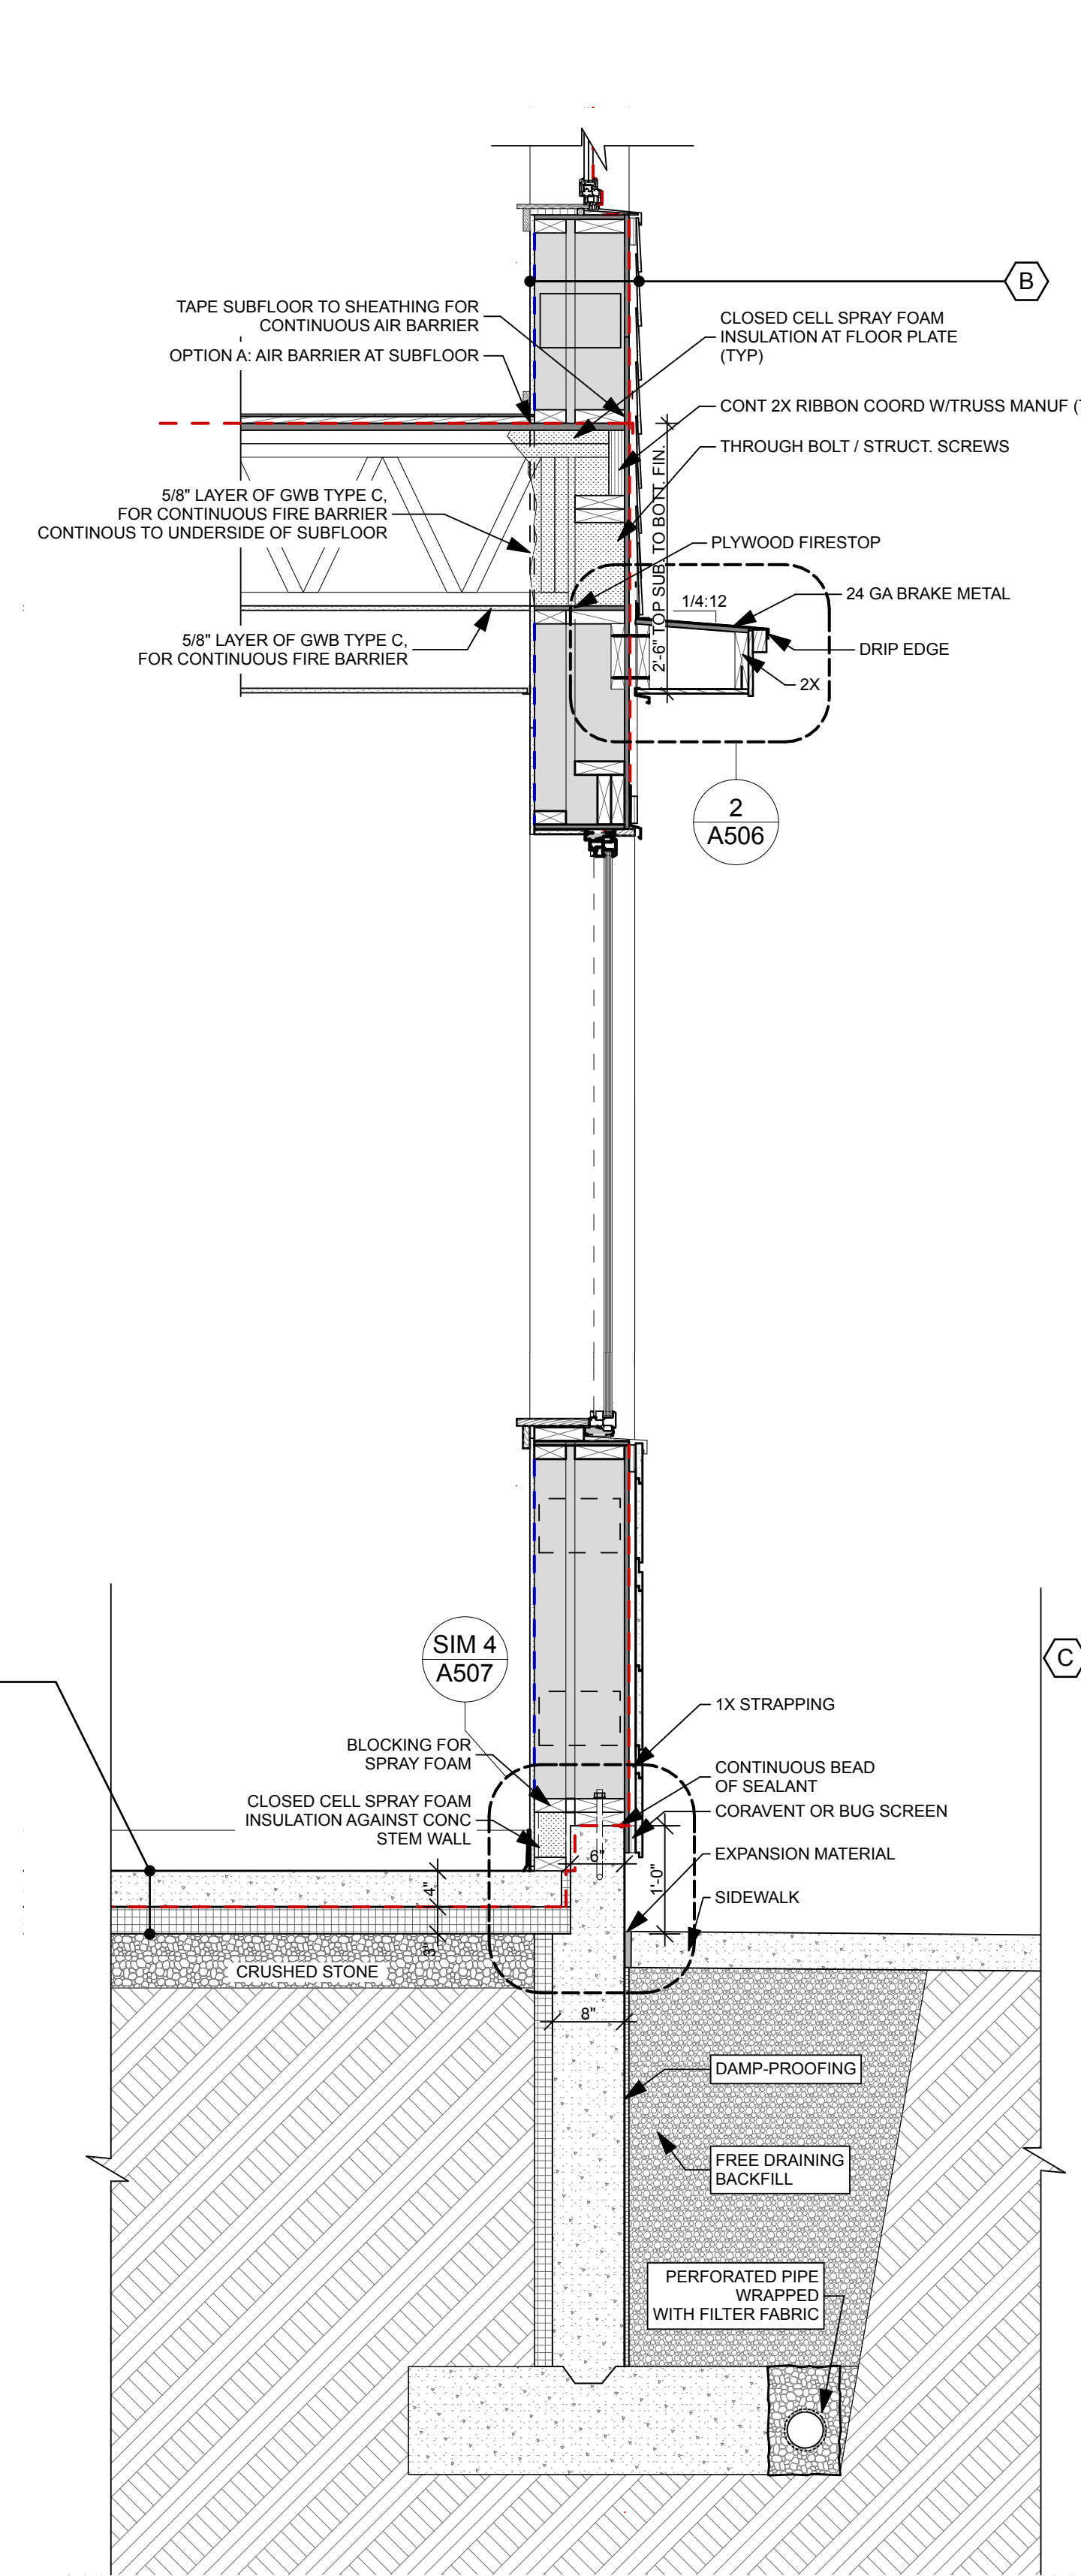

**3** WALL SECTION - BOYD ST.  
SCALE: 3/4" = 1'-0"

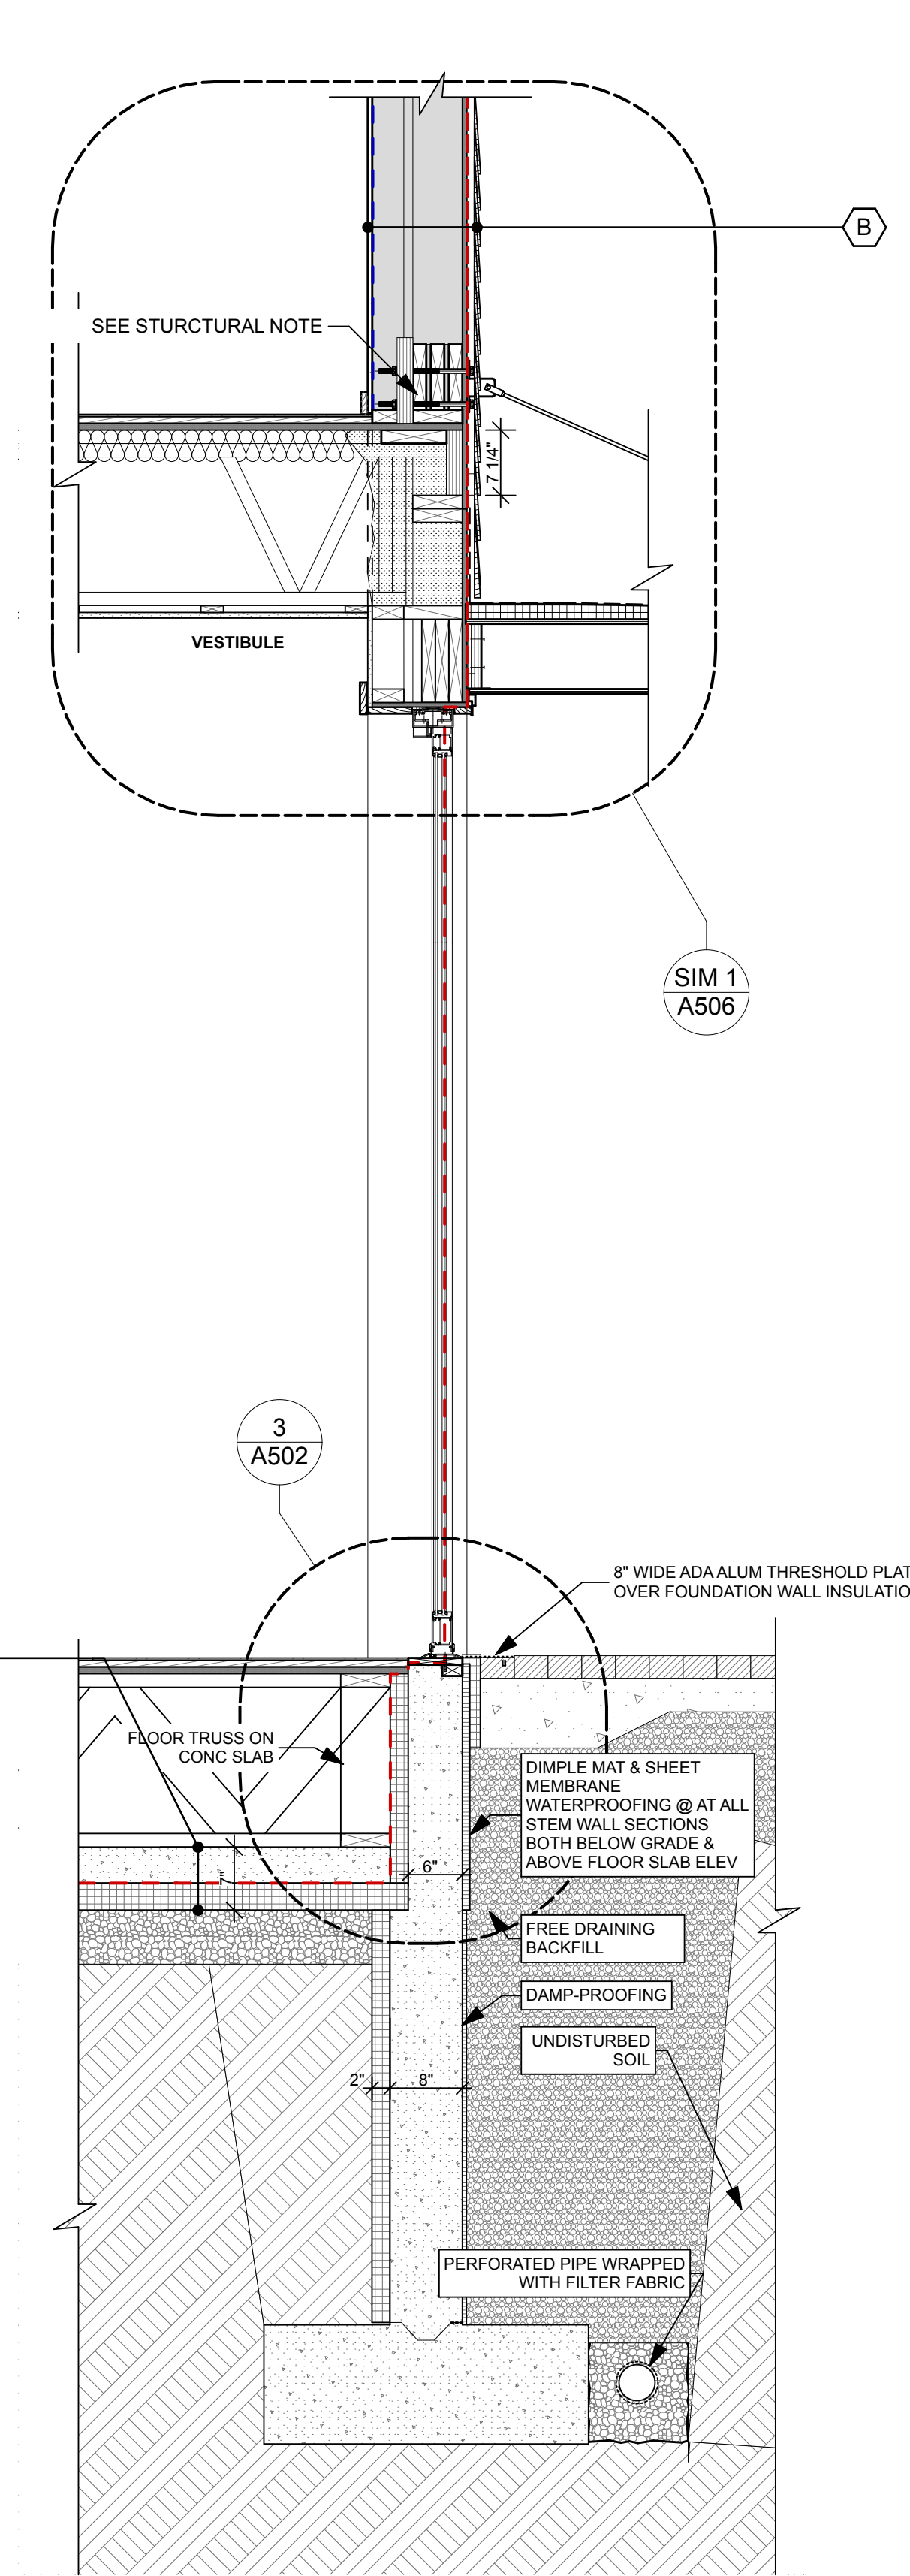

**2** WALL SECTION - OXFORD ENTRANCE  
SCALE: 3/4" = 1'-0"

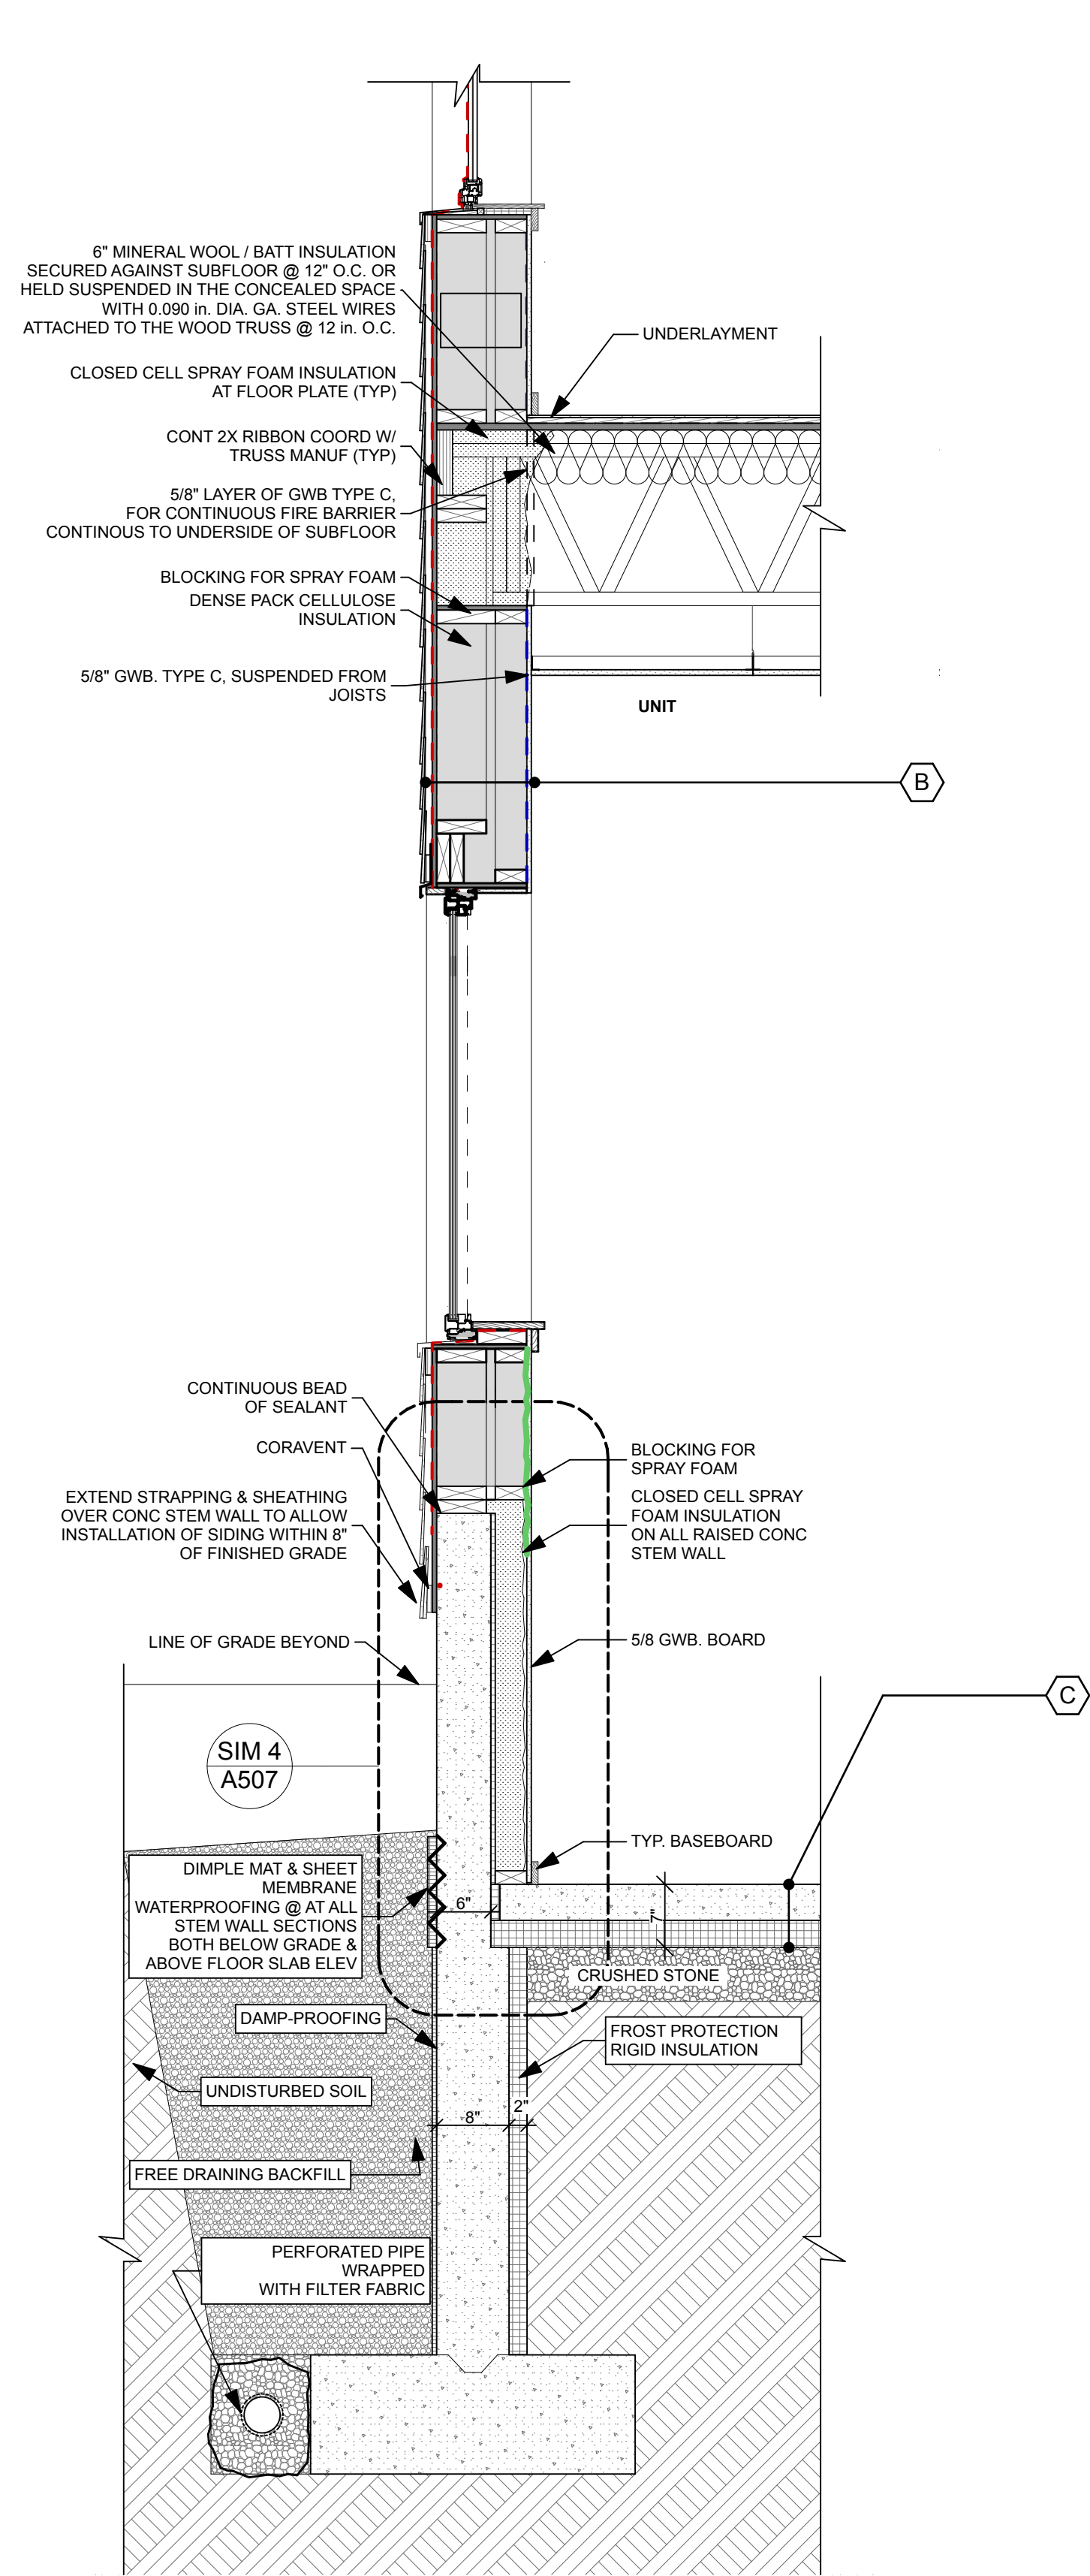

**1** WALL SECTION - HIGH STEM WALL UNIT  
SCALE: 3/4" = 1'-0"