

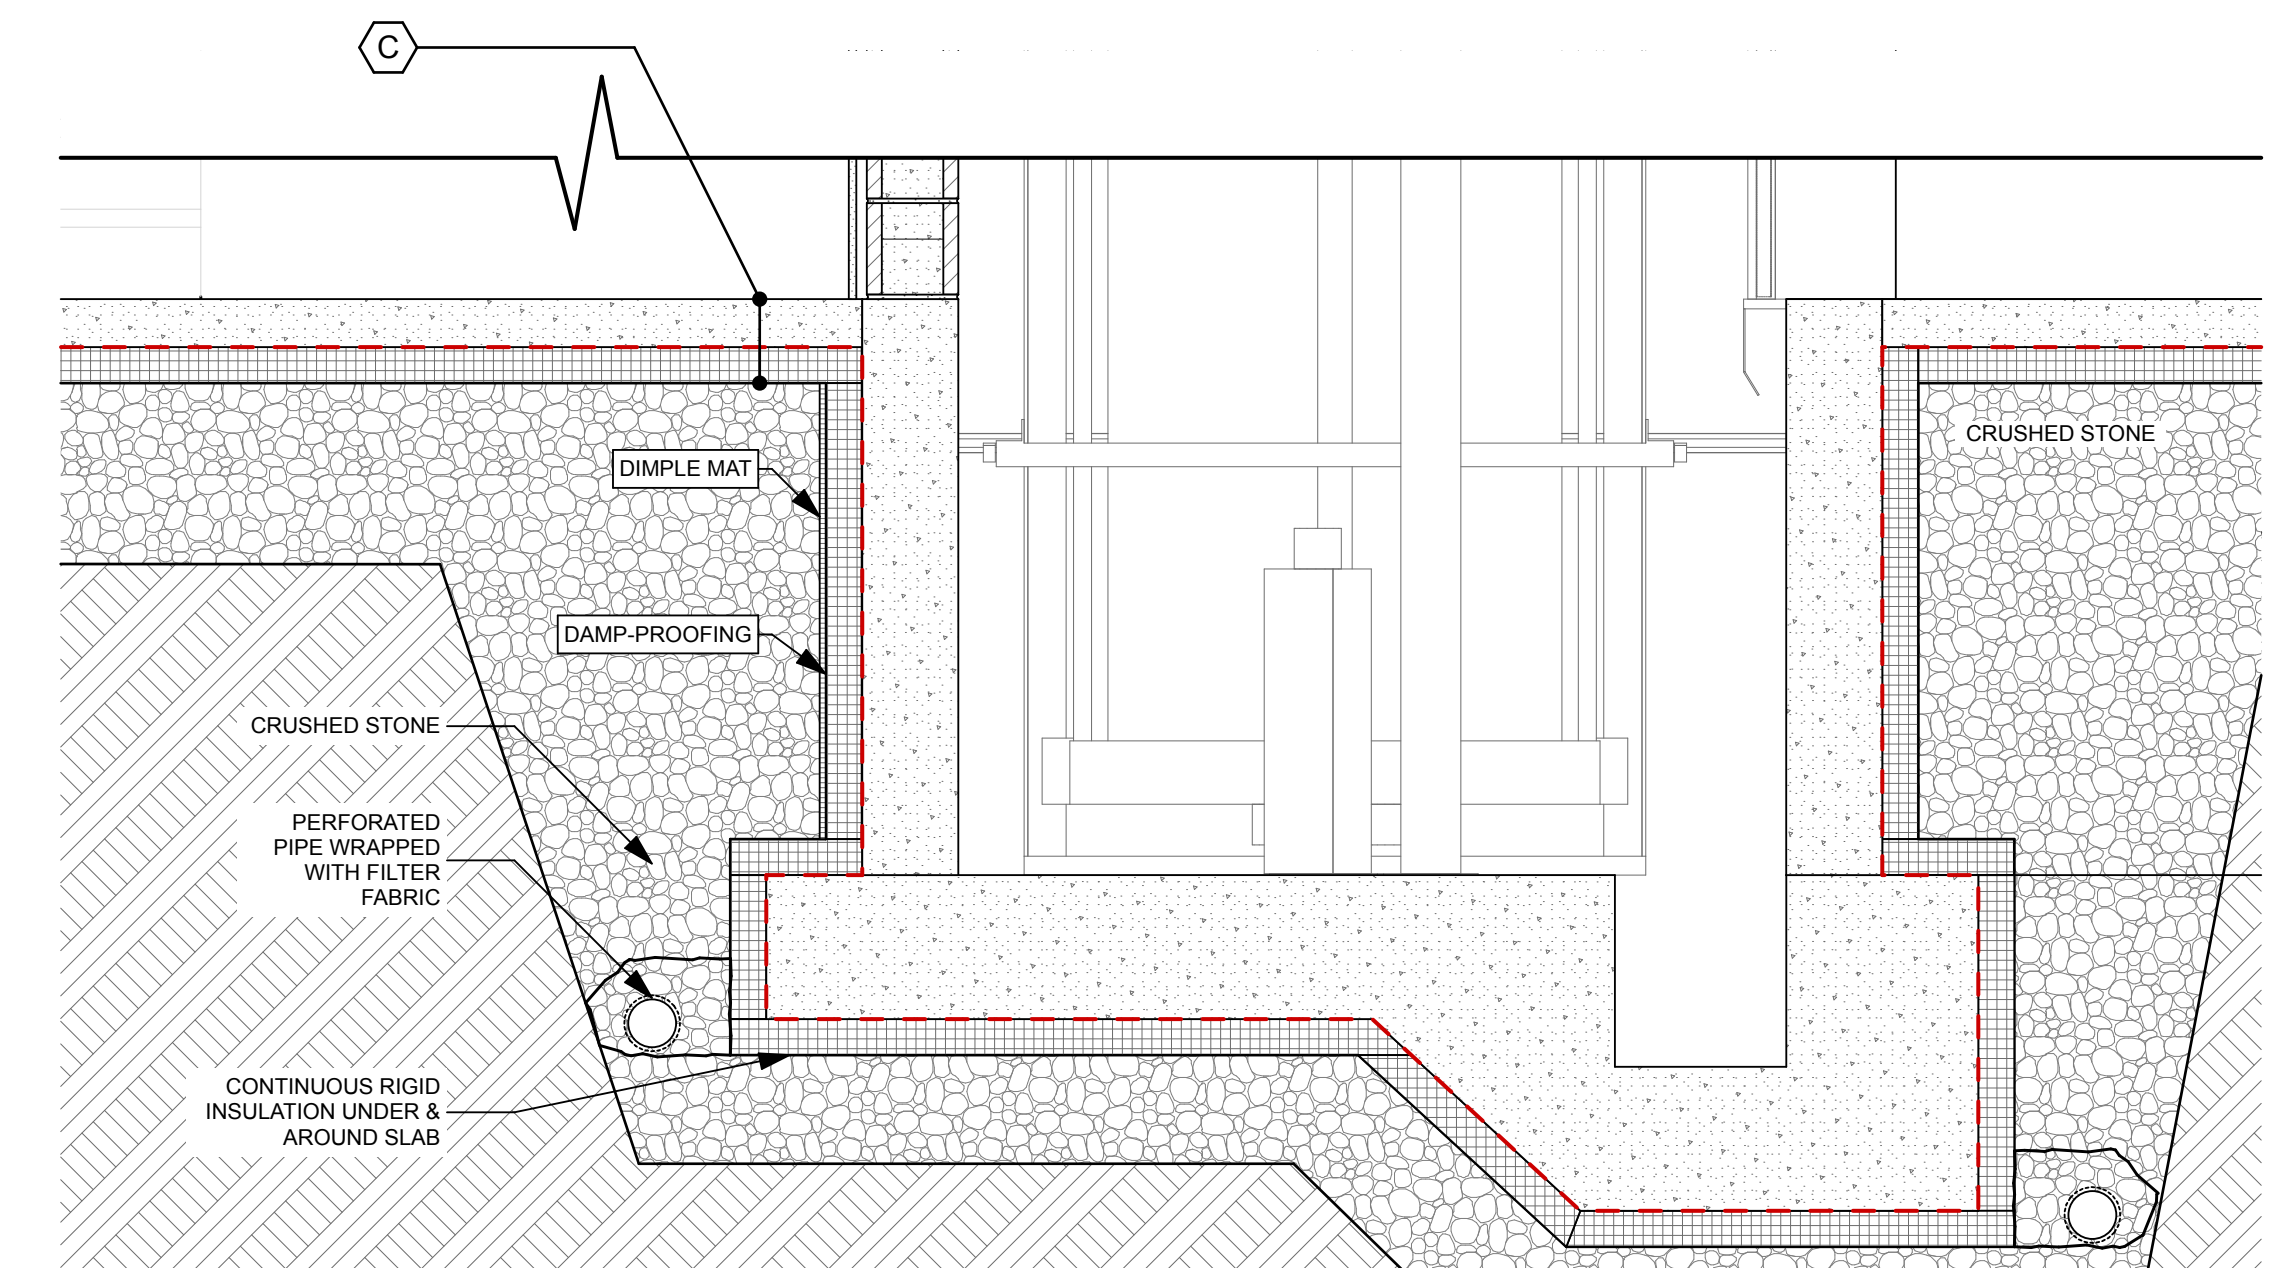
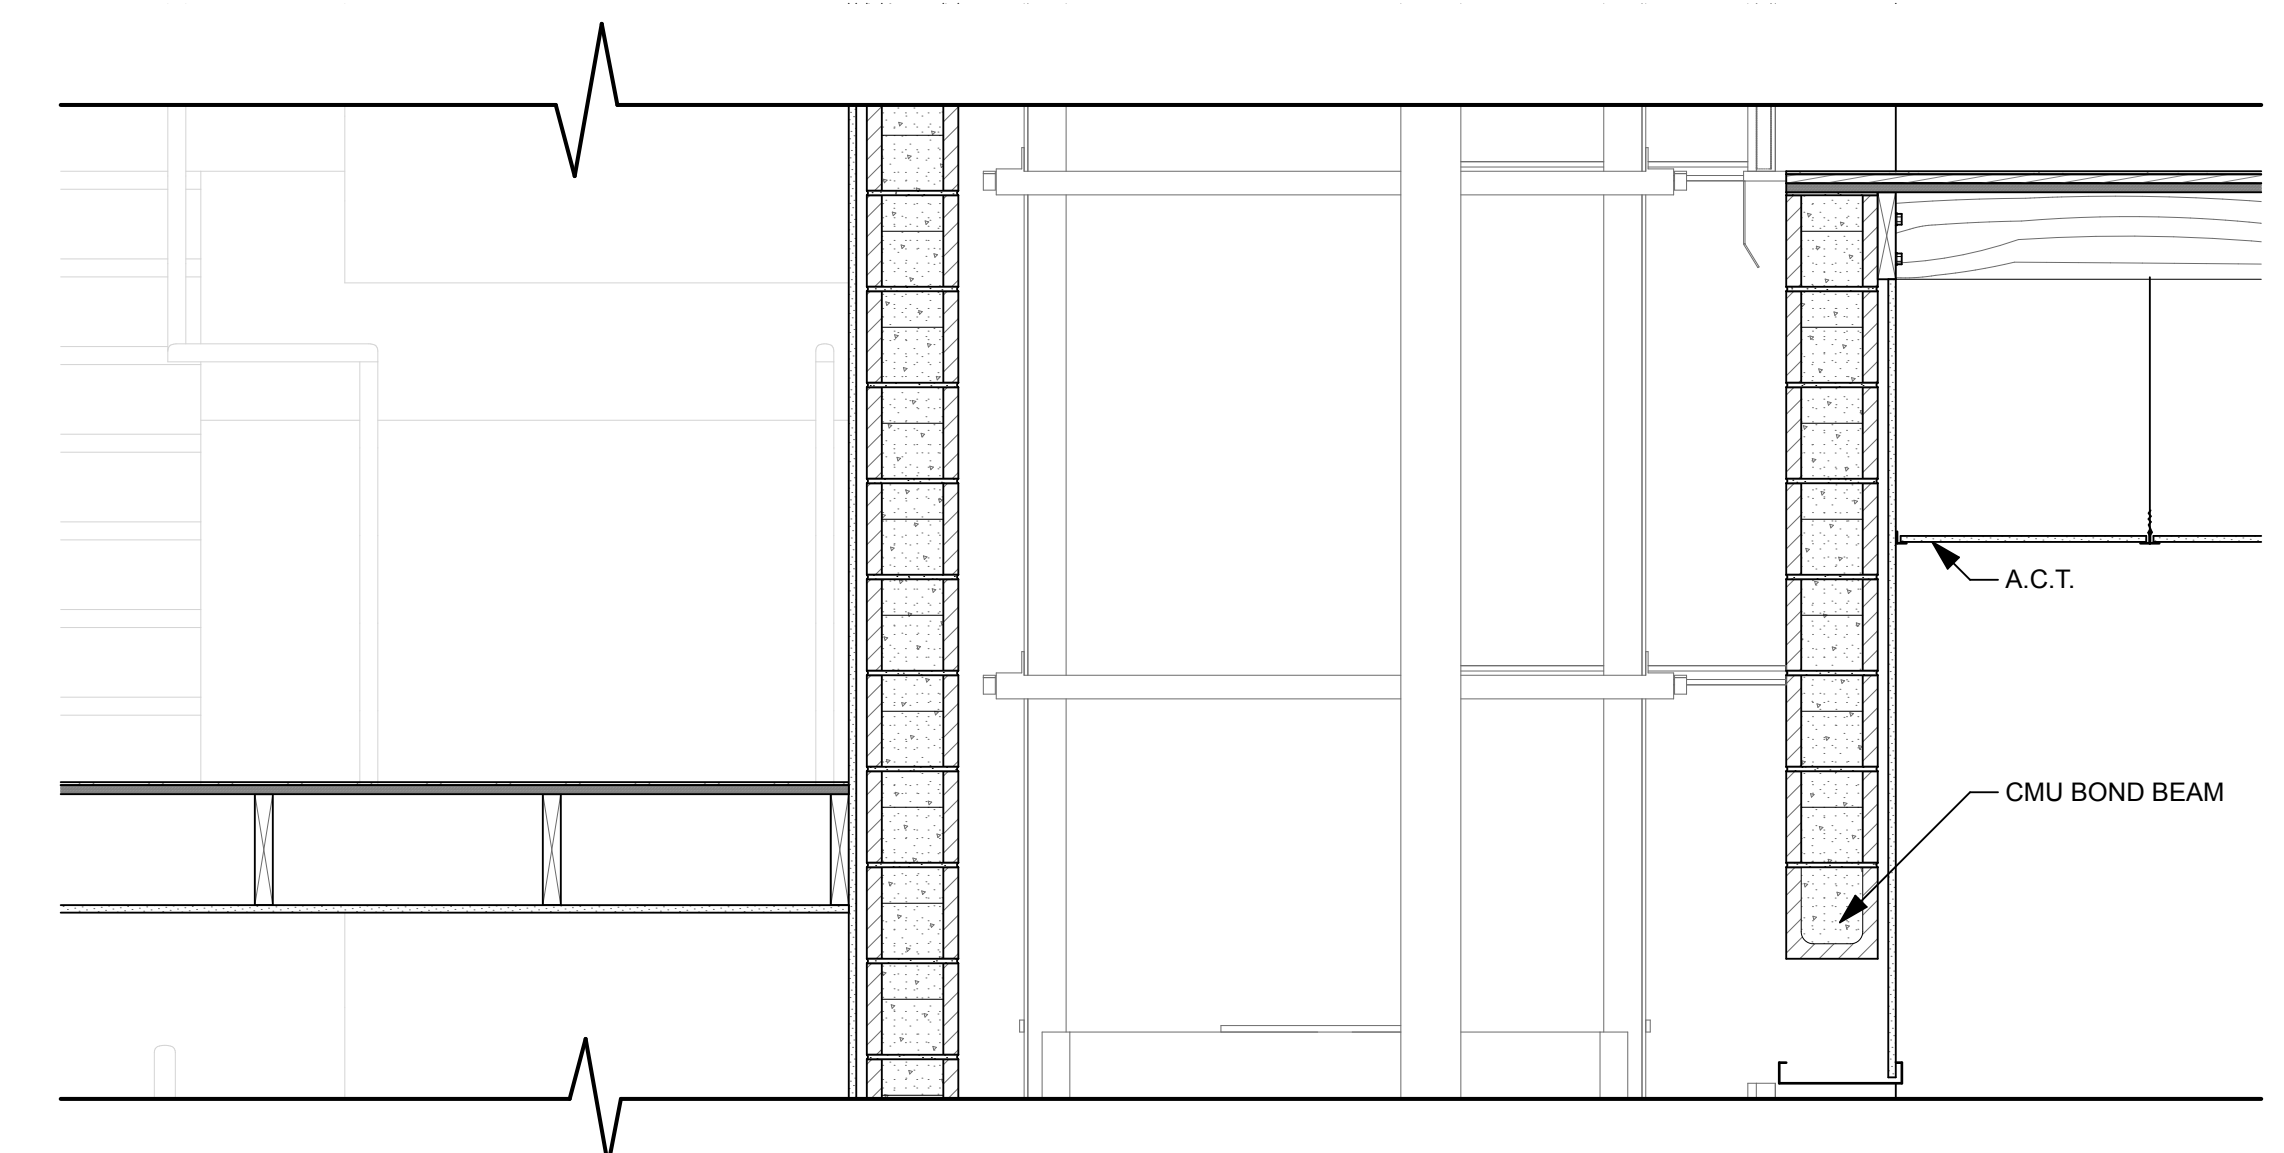
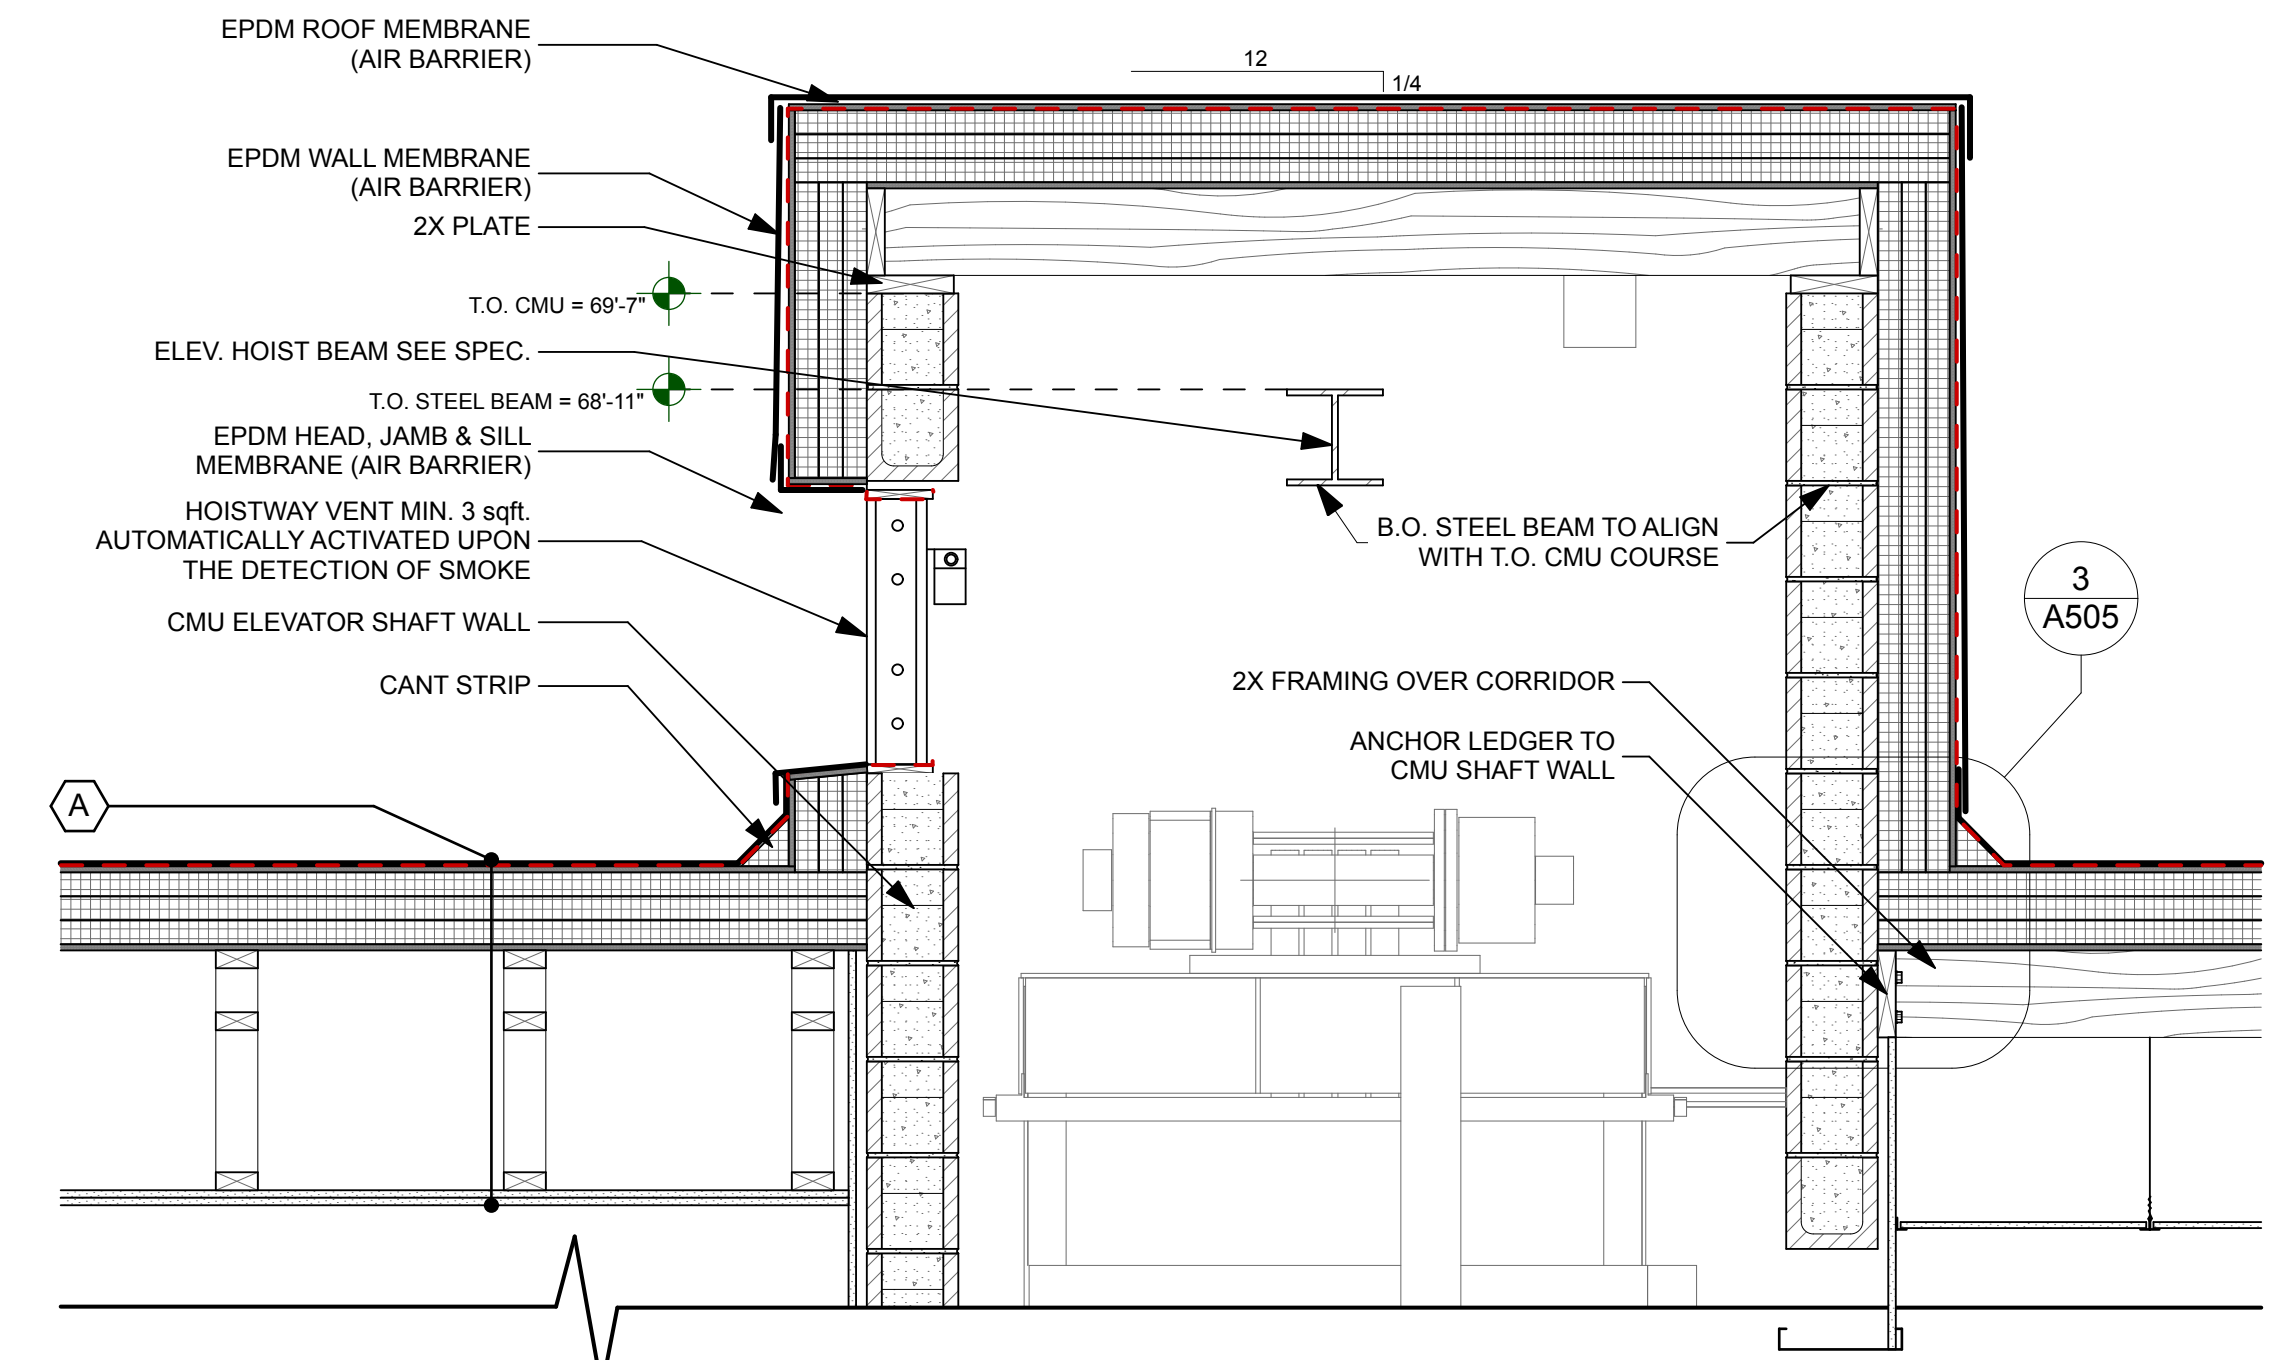




3 CORRIDOR ENDS, TYP.
SCALE: 3/4" = 1'-0"

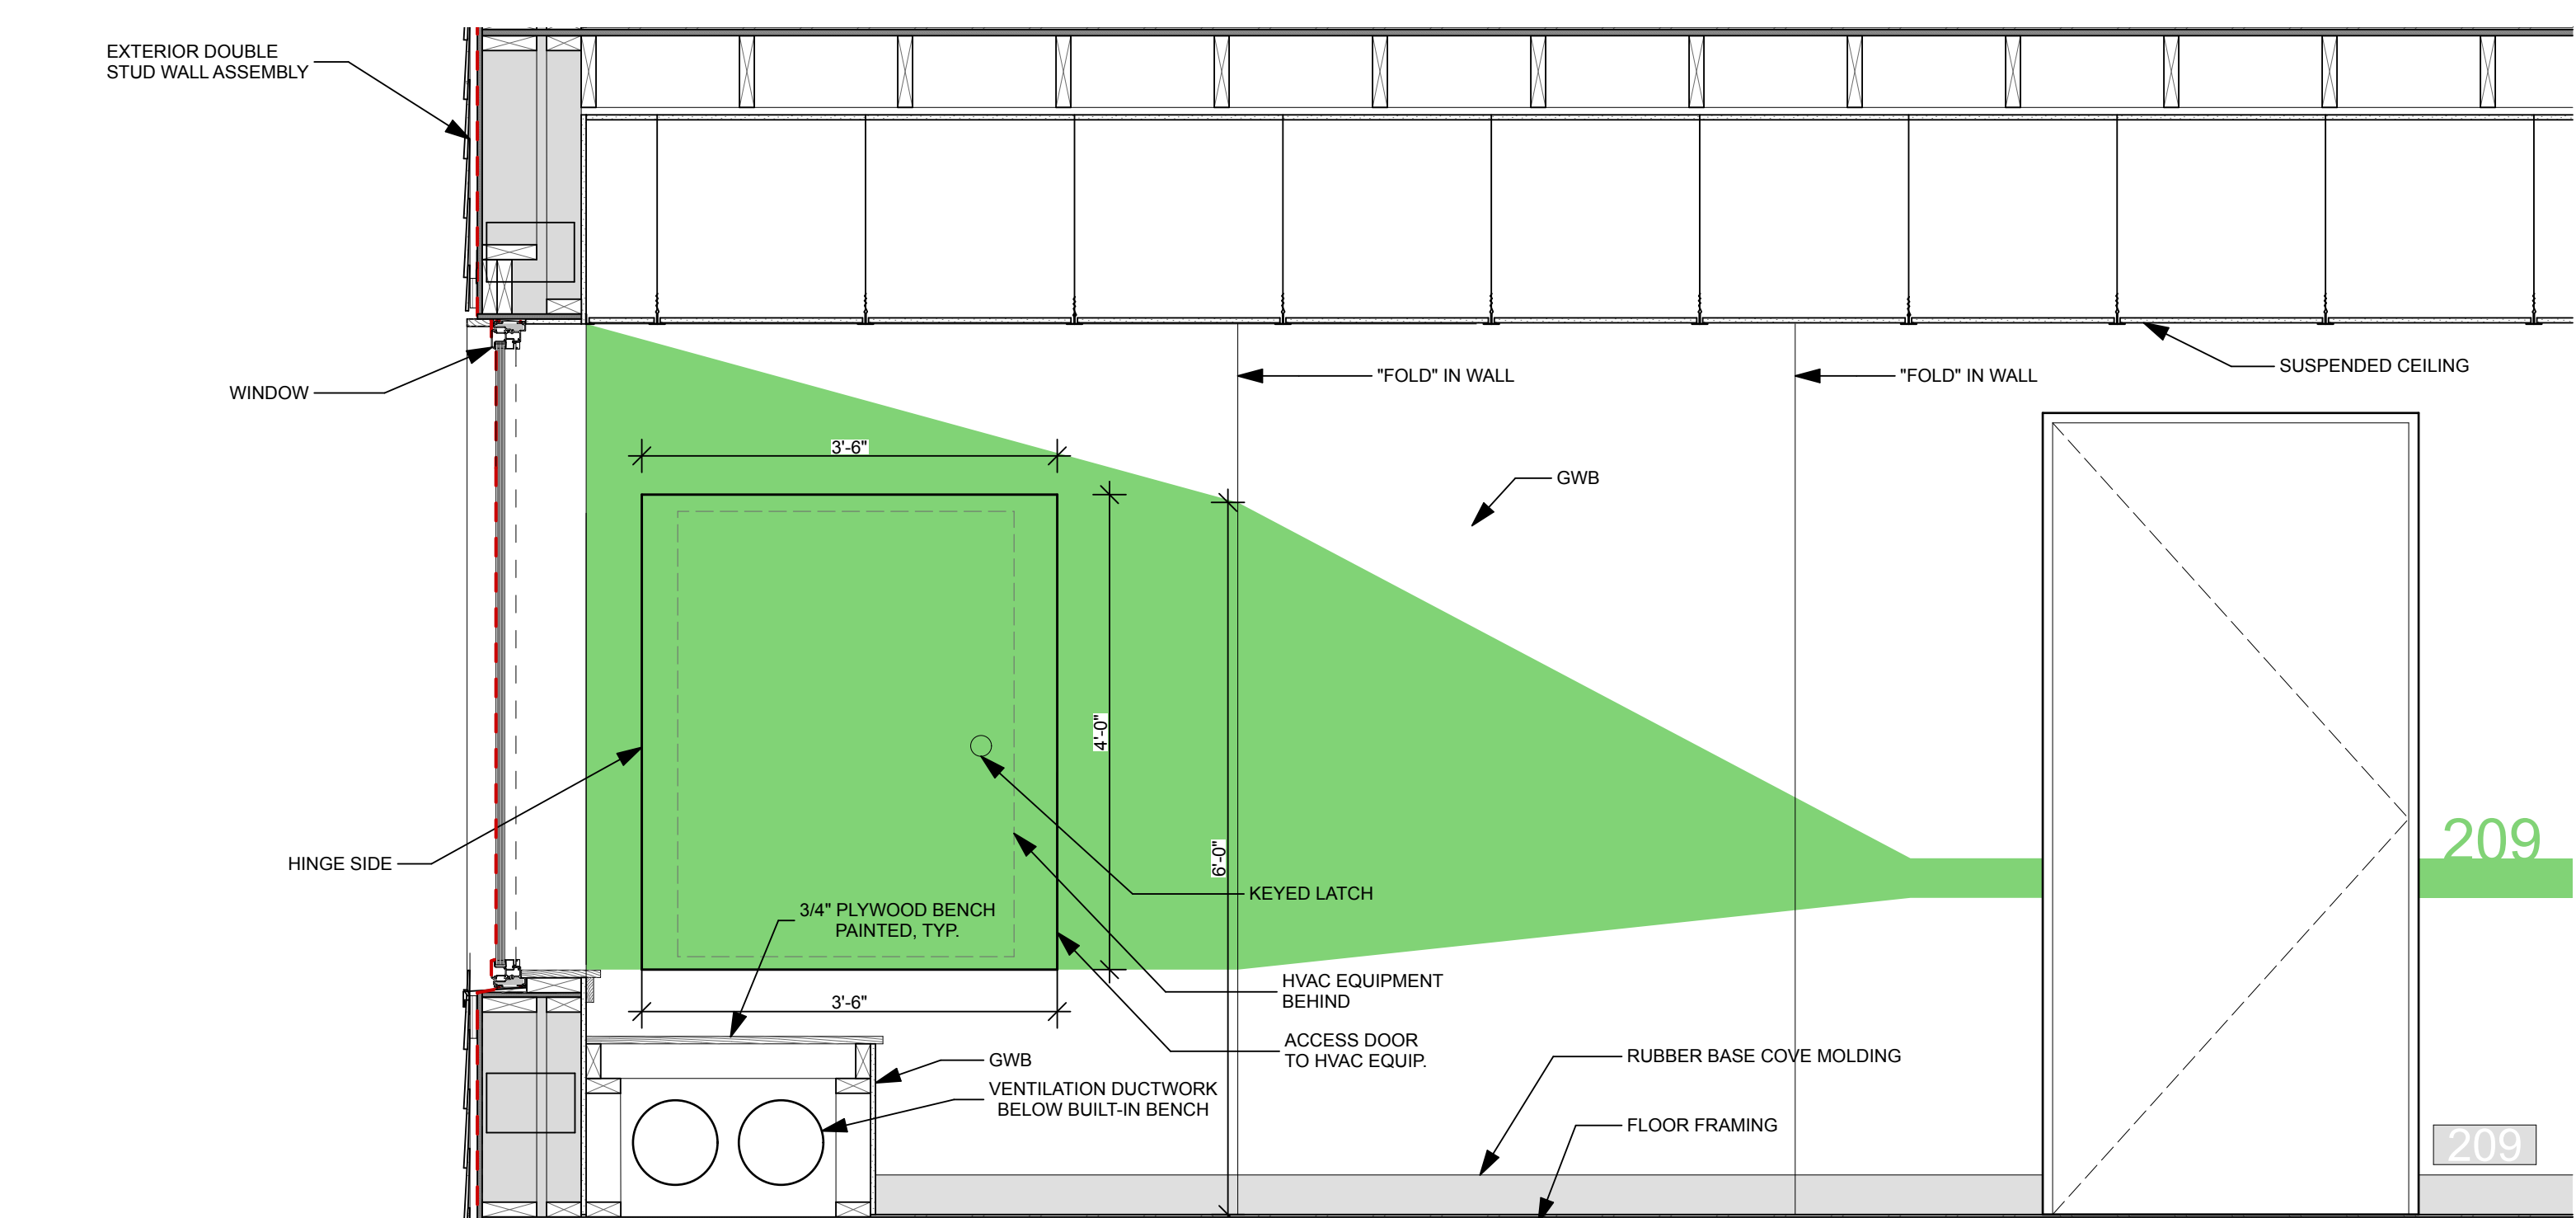

1 WALL SECTION: STAIR / ELEVATOR SHAFT
SCALE: 3/4" = 1'-0"

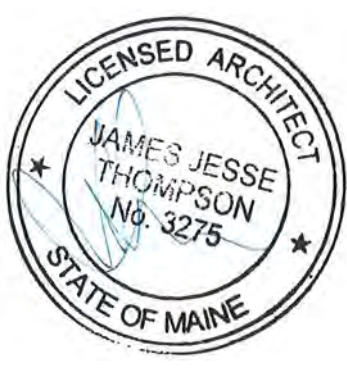

2 WALL SECTION: CORRIDOR END
SCALE: 3/4" = 1'-0"

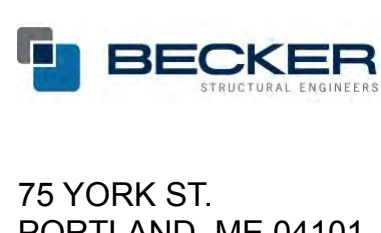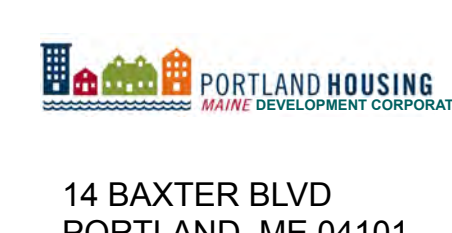

PRICING DOCUMENTS

PROJECT:
BAYSIDE ANCHOR
PHDC & Avesta HOUSING
81 EAST OXFORD STREET
PORTLAND, ME

DRAWING: WALL SECTION
SCALE: 3/4" = 1'-0"
DATE: 9/3/15

DRAWN BY: JJT
REVISED:

A403