




4 WALL SECTION: FIRE/AIR BARRIER
SCALE: 1 1/2" = 1'-0"

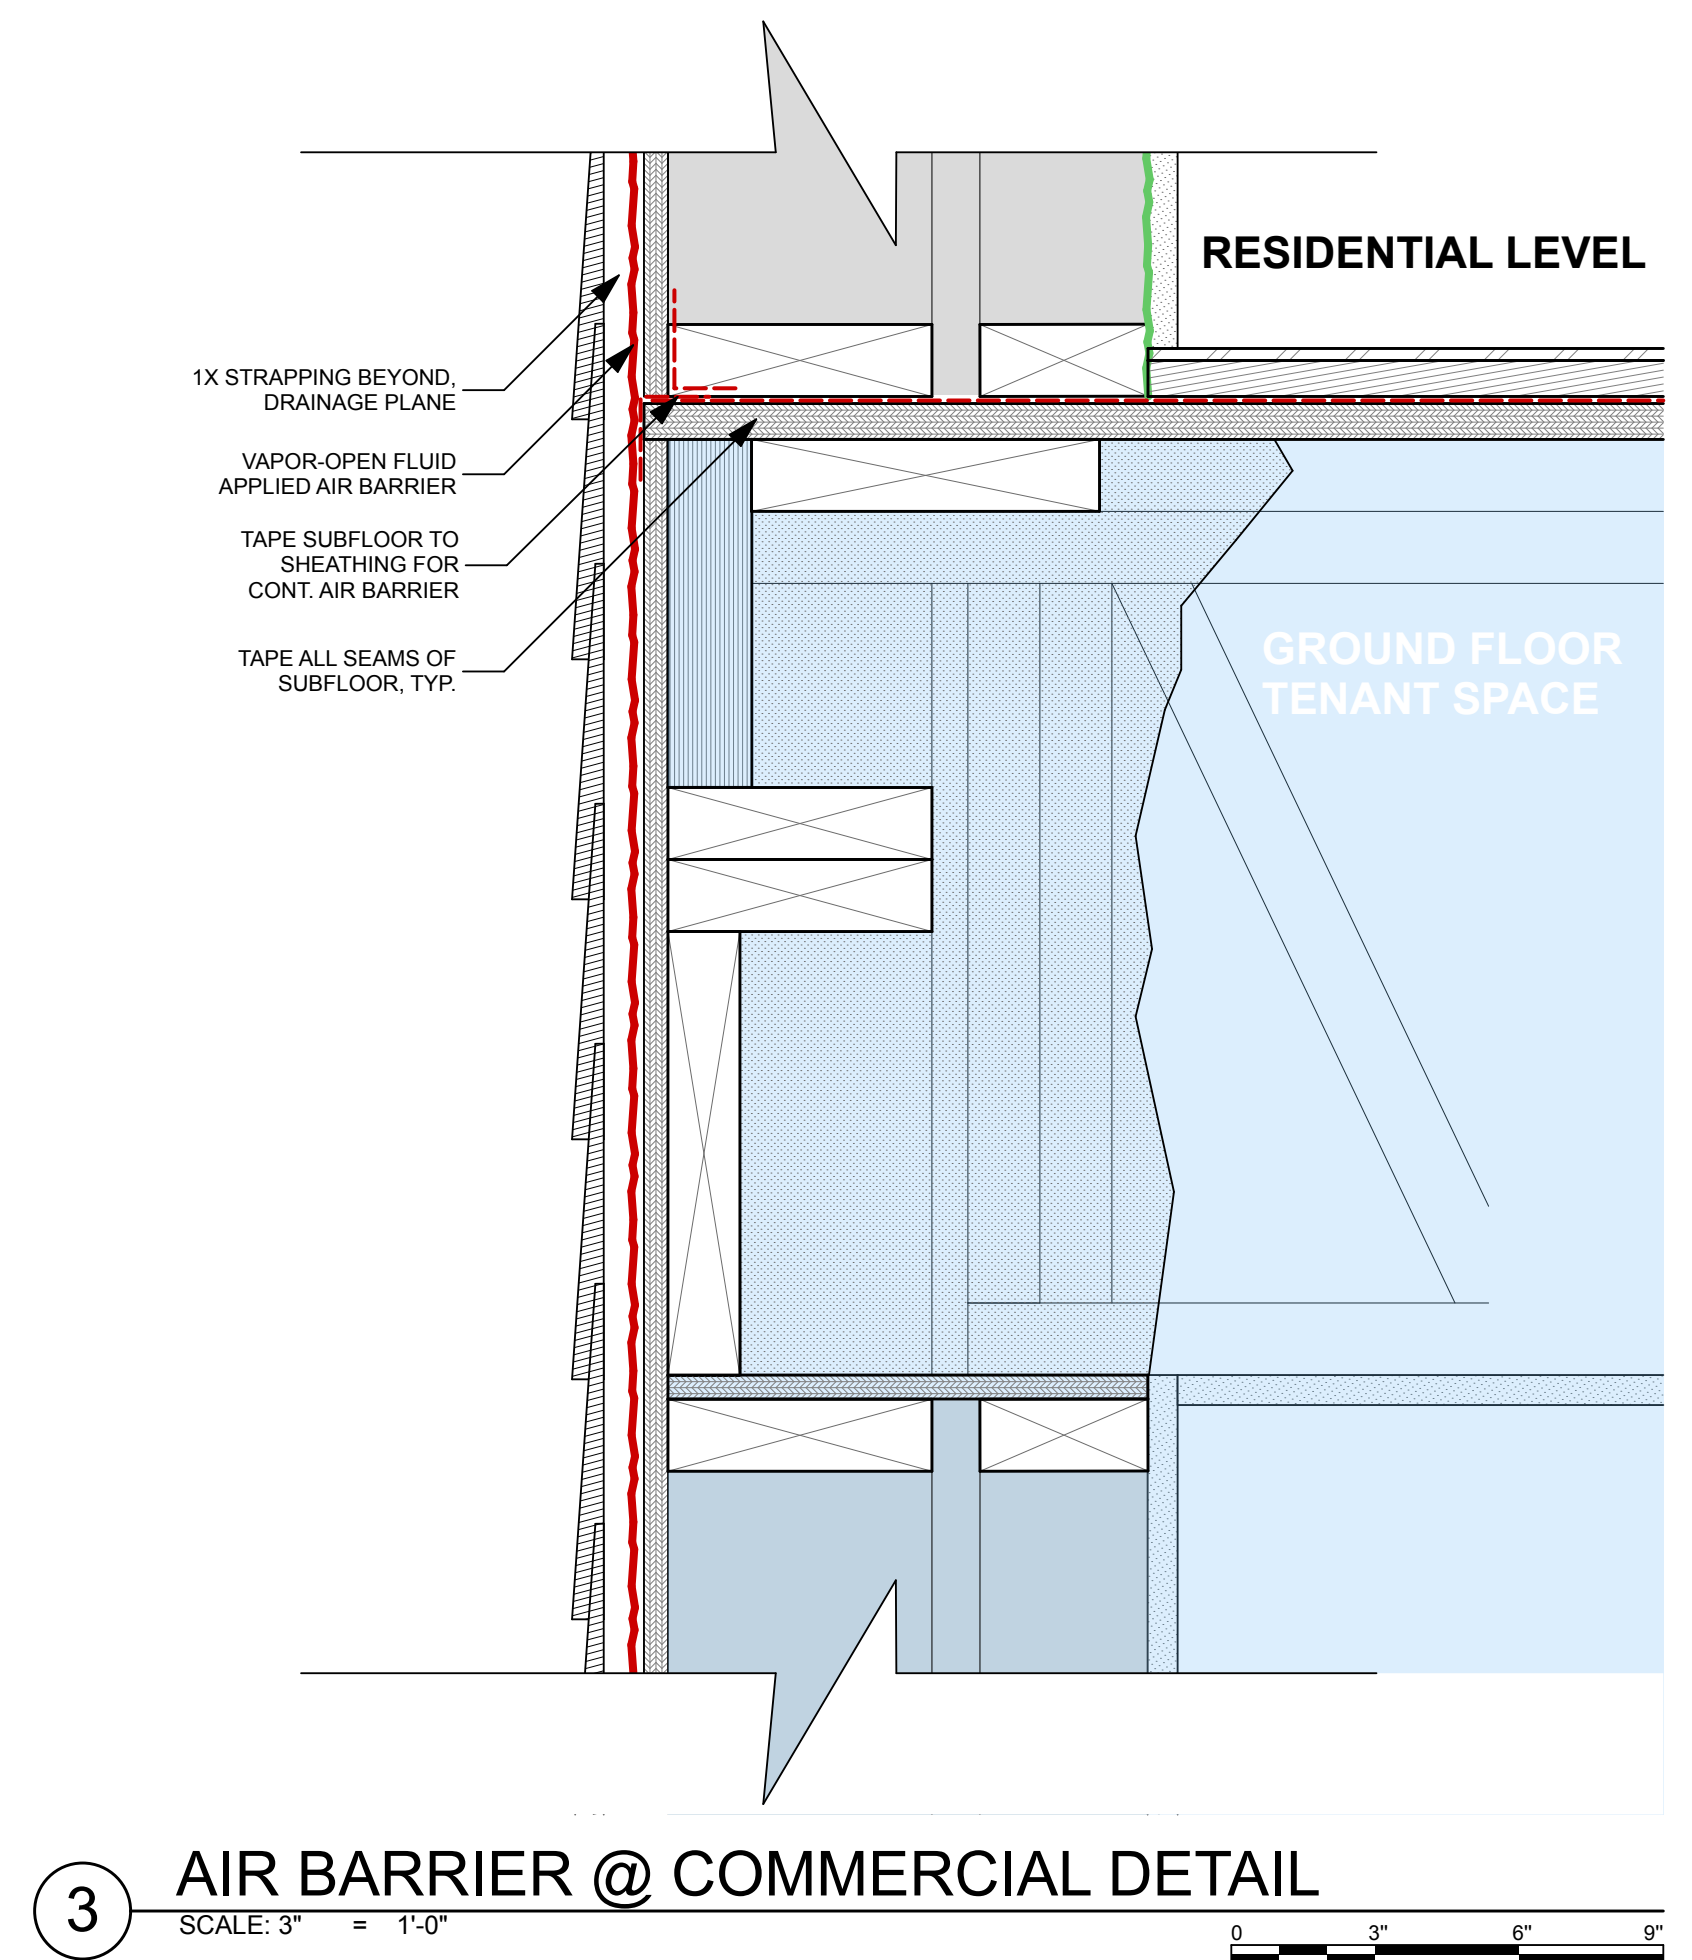

3 AIR BARRIER @ COMMERCIAL DETAIL
SCALE: 3" = 1'-0"

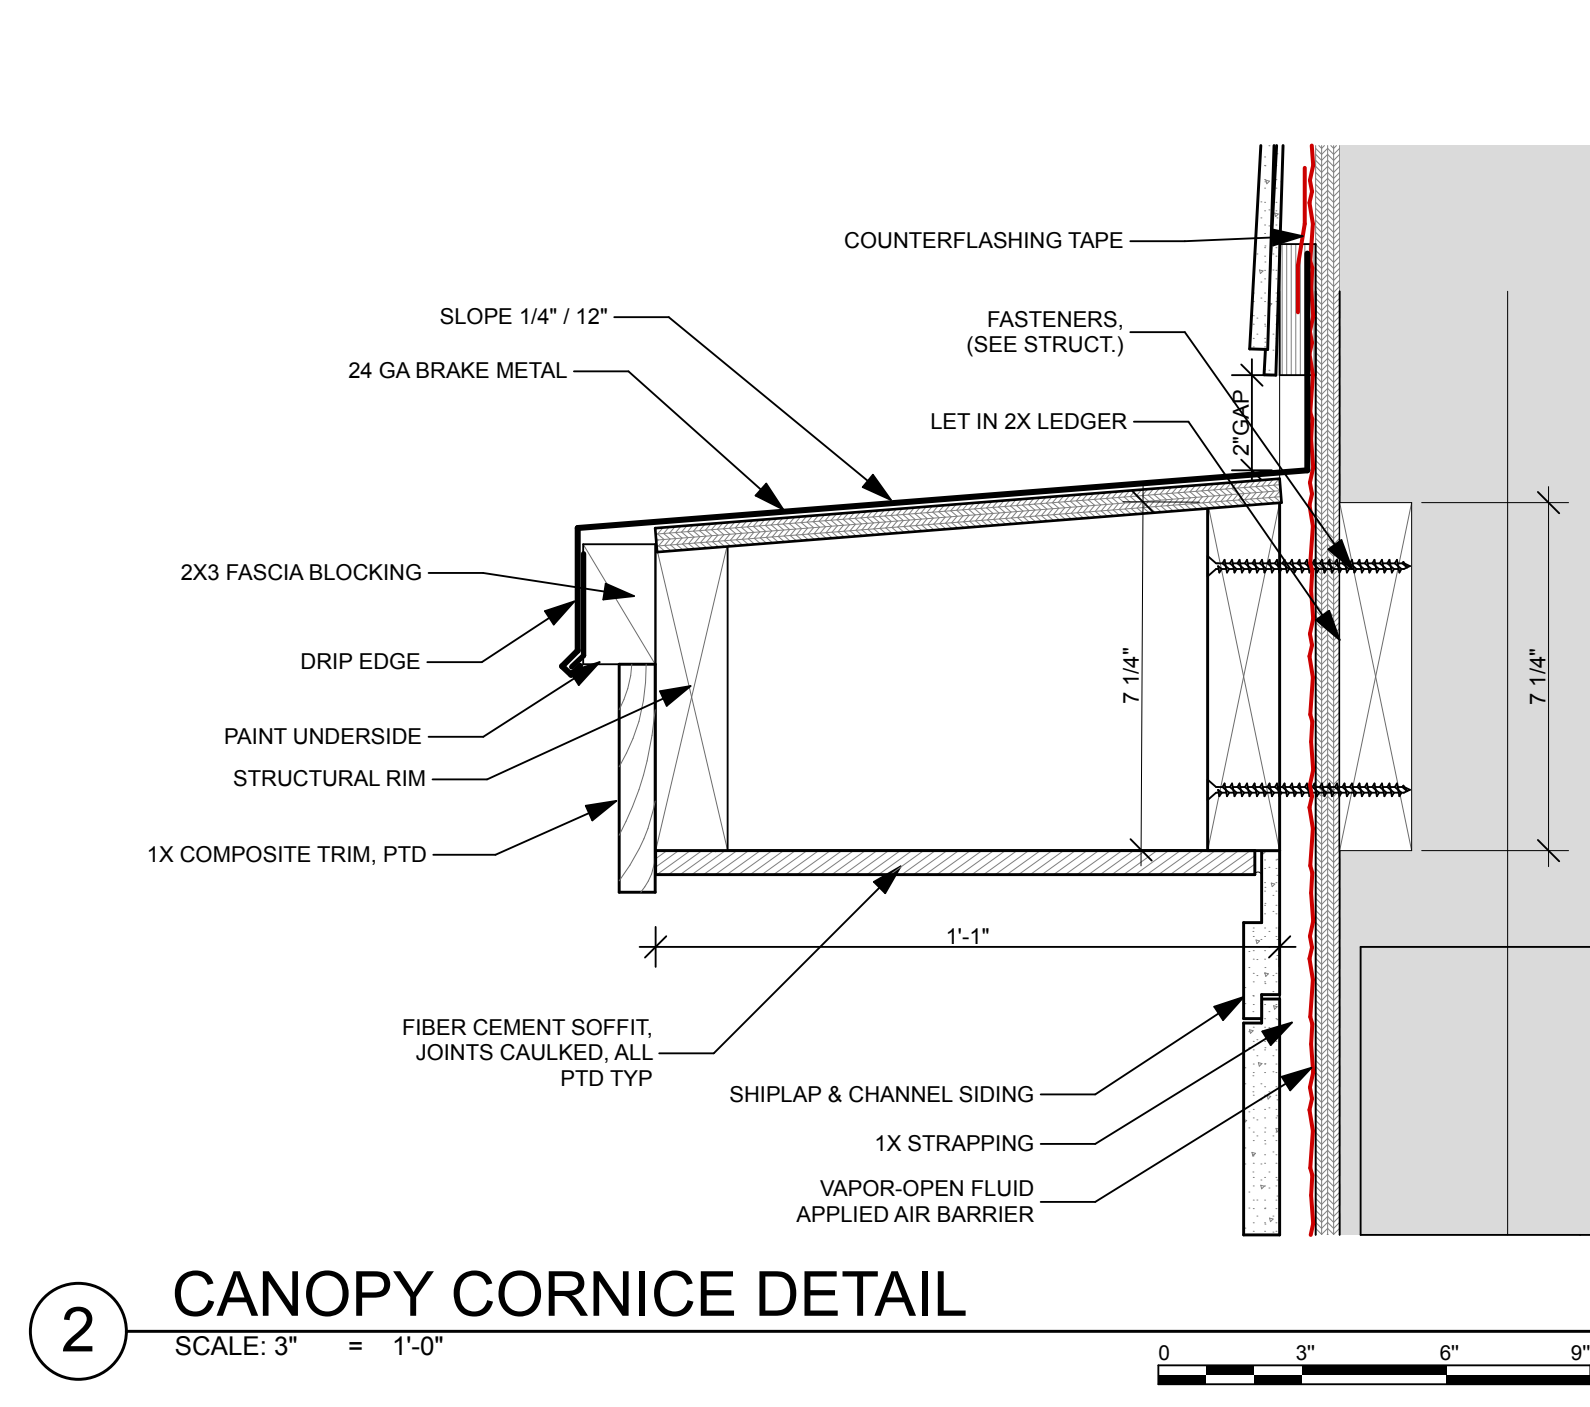

2 CANOPY CORNICE DETAIL
SCALE: 3" = 1'-0"

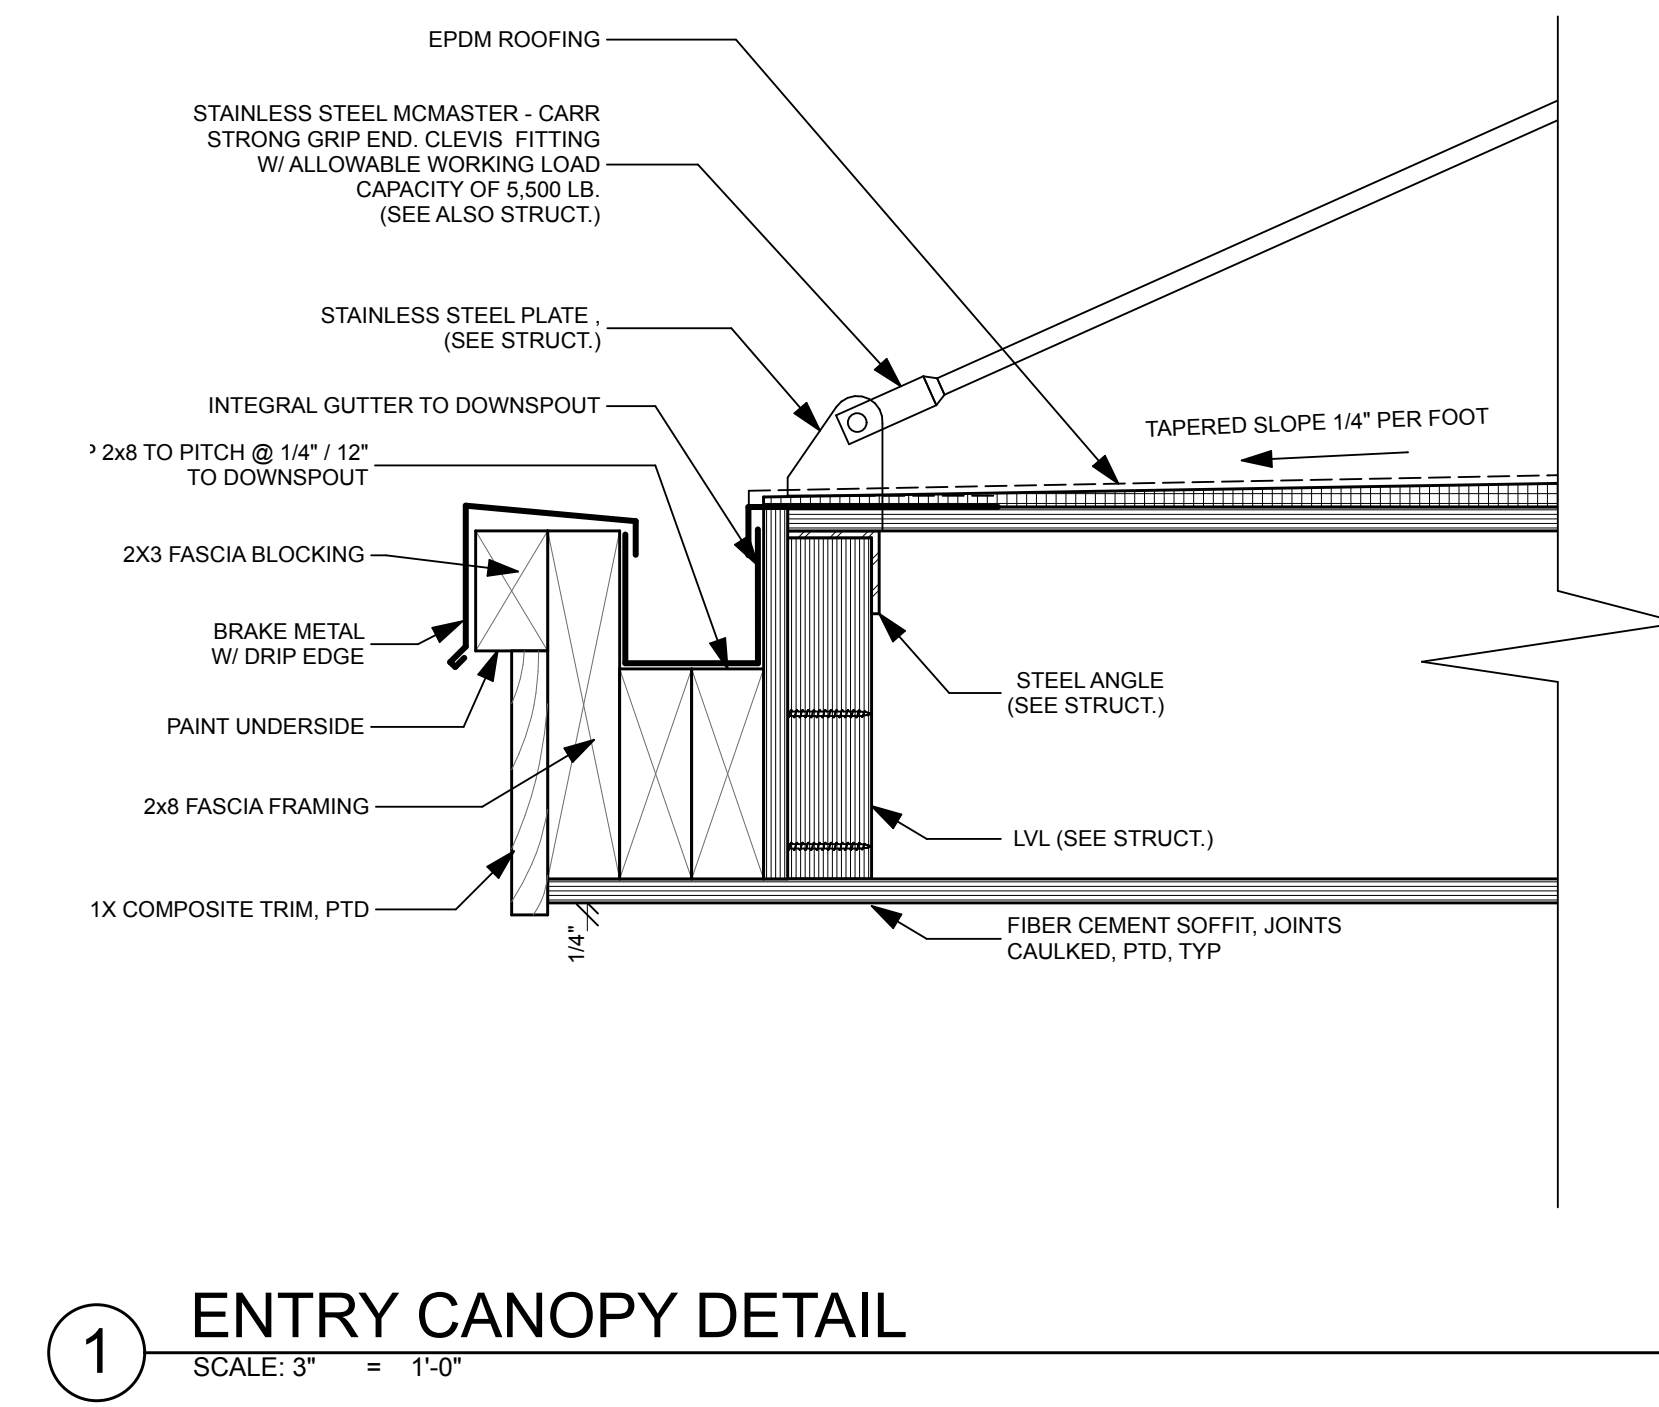

1 ENTRY CANOPY DETAIL
SCALE: 3" = 1'-0"

