




1 Front Elevation
Scale: 1/4" = 1'-0"

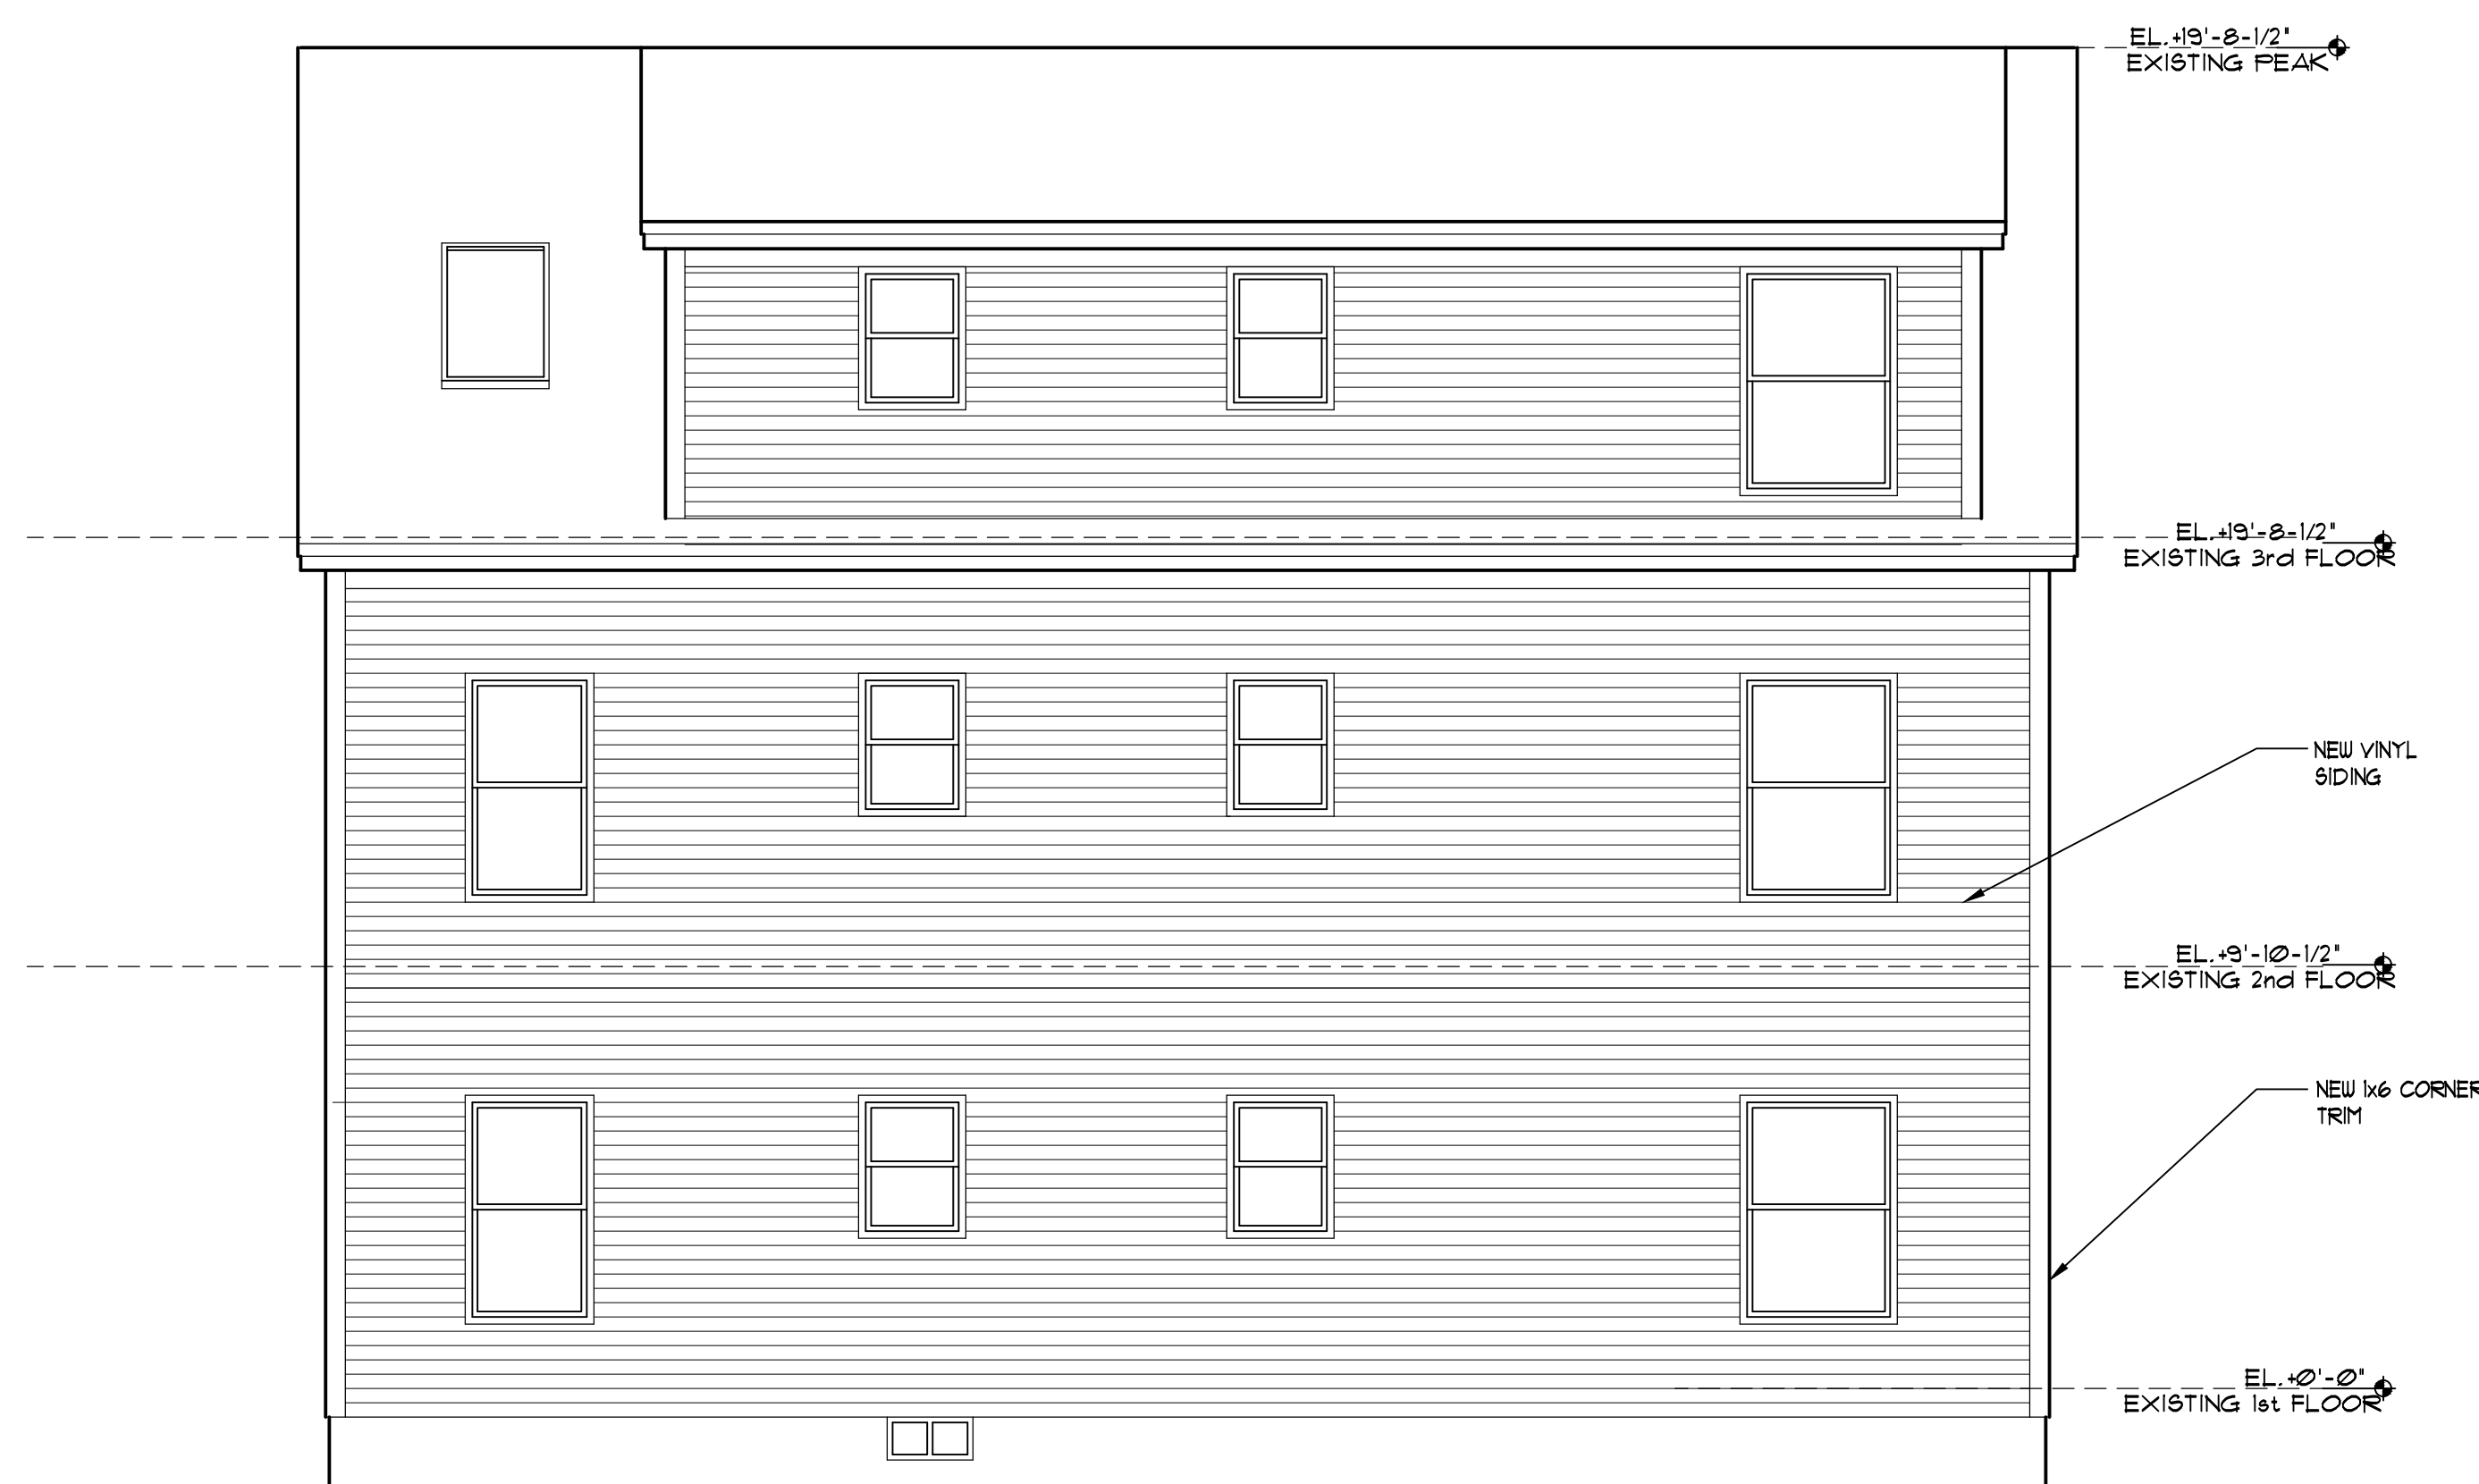

2 Left Elevation
Scale: 1/4" = 1'-0"



3 Right Elevation
Scale: 1/4" = 1'-0"




4 Rear Elevation
Scale: 1/4" = 1'-0"

1. Contractor/owner responsible for securing all necessary permits.
2. Contractor/owner will comply with all applicable codes and ordinances.
3. Contractor/owner to verify all site grades and dimensions.

PROPERTY OF



Downeast Structural Consultants, LLC
5 Oak Street
Cumberland, Maine 04102
phone: 207.629.8015
email: croy@downeaststructural.com

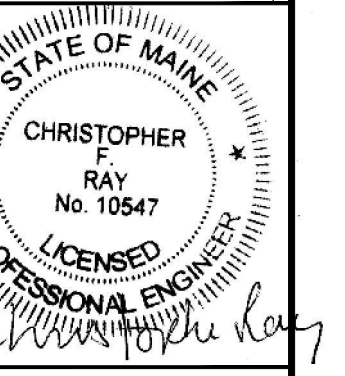

35 Mayo Street Re-Model
Portland, Maine
Fowler-Greeves Construction

BY	JJO
NO	REMARKS
06-03-09	A ISSUED FOR PERMITTING
DATE	06-03-09
CODE:	IRC 2003
TOWN:	Portland
DATE:	06-16-09
SCALE:	AS NOTED
DRAWN:	JJO
TITLE:	New Elevations
FILE:	015-017-09
SHEET:	A2.2