

**35 Mayo Street Re-Model**  
Portland, Maine  
Fowler-Greeves Construction


DATE	NO	REMARKS	BY
08-03-09	A	ISSUED FOR PERMITTING	JJO
08-24-09	B	REVISED AS PER CITY COMMENT	JJO
10-08-09	C	REVISED AS PER CITY COMMENT	JJO
10-26-09	D	REVISED AS PER CITY COMMENT	JJO
11-09-09	E	REVISED WINDOW/COL LOC.	JJO

CODE: IBC 2003  
TOWN: Portland  
DATE: 06-16-09  
SCALE: AS NOTED  
DRAWN: JJO  
TITLE:  
New First  
Floor Plan

FILE: 015-017-09  
SHEET:  
A1.2

General Notes:

- See A2.4 for wall types and partition types and window schedule
- Place additional sprinkler heads at windows located in the 1 hour rated wall assembly

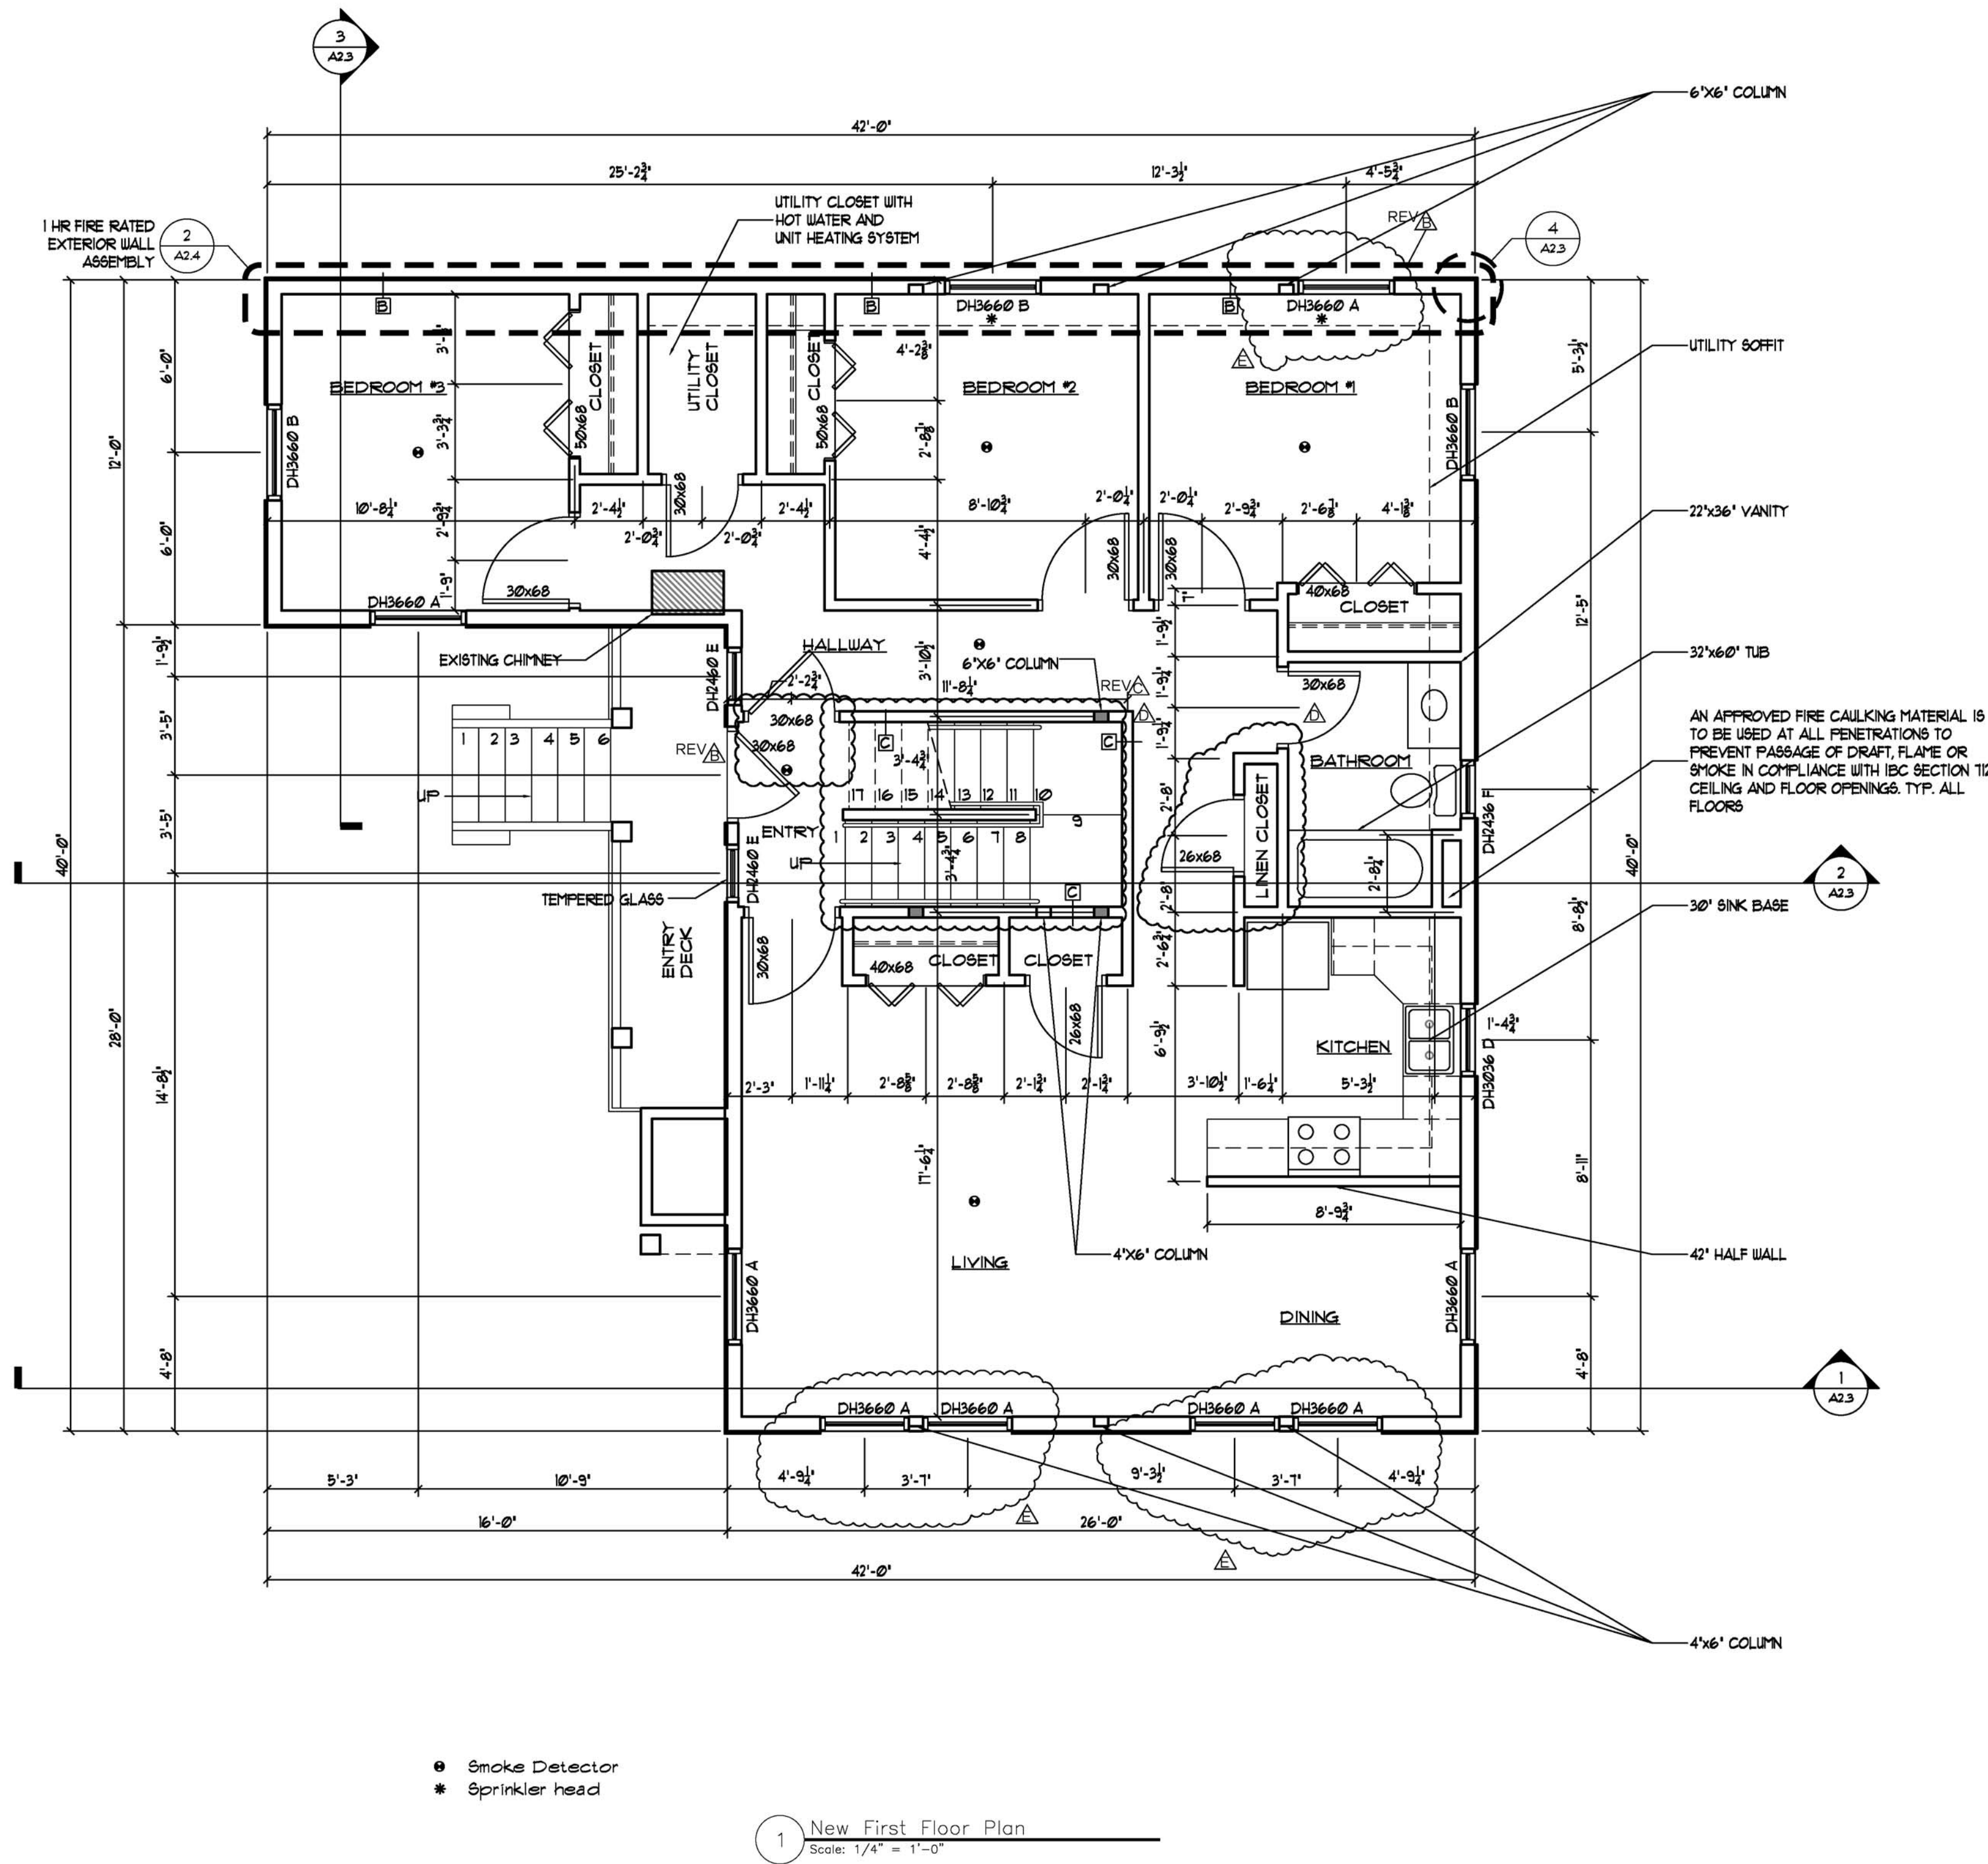

- Smoke Detector
- \* Sprinkler head

- Contractor/owner responsible for securing all necessary permits.
- Contractor/owner will comply with all applicable codes and ordinances.
- Contractor/owner to verify all site grades and dimensions.