


35 Mayo Street Re-Model

Portland, Maine
Fowler-Greeves Construction

DATE	NO	REMARKS	BY
08-03-09	A	ISSUED FOR PERMITTING	JJO
09-24-09	B	REVISED AS PER CITY COMMENT	JJO
10-08-09	C	REVISED AS PER CITY COMMENT	JJO
10-26-09	D	REVISED AS PER CITY COMMENT	JJO
11-09-09	E	REVISED WINDOW/COL LOC.	JJO

CODE: IBC 2003
TOWN: Portland
DATE: 06-16-09
SCALE: AS NOTED
DRAWN: JJO
TITLE:
New Second Floor Plan
FILE: 015-017-09
SHEET:
A1.3

- General Notes:
1. See A2.4 for wall types and partition types and window schedule
 2. Place additional sprinkler heads at windows located in the 1 hour rated wall assembly

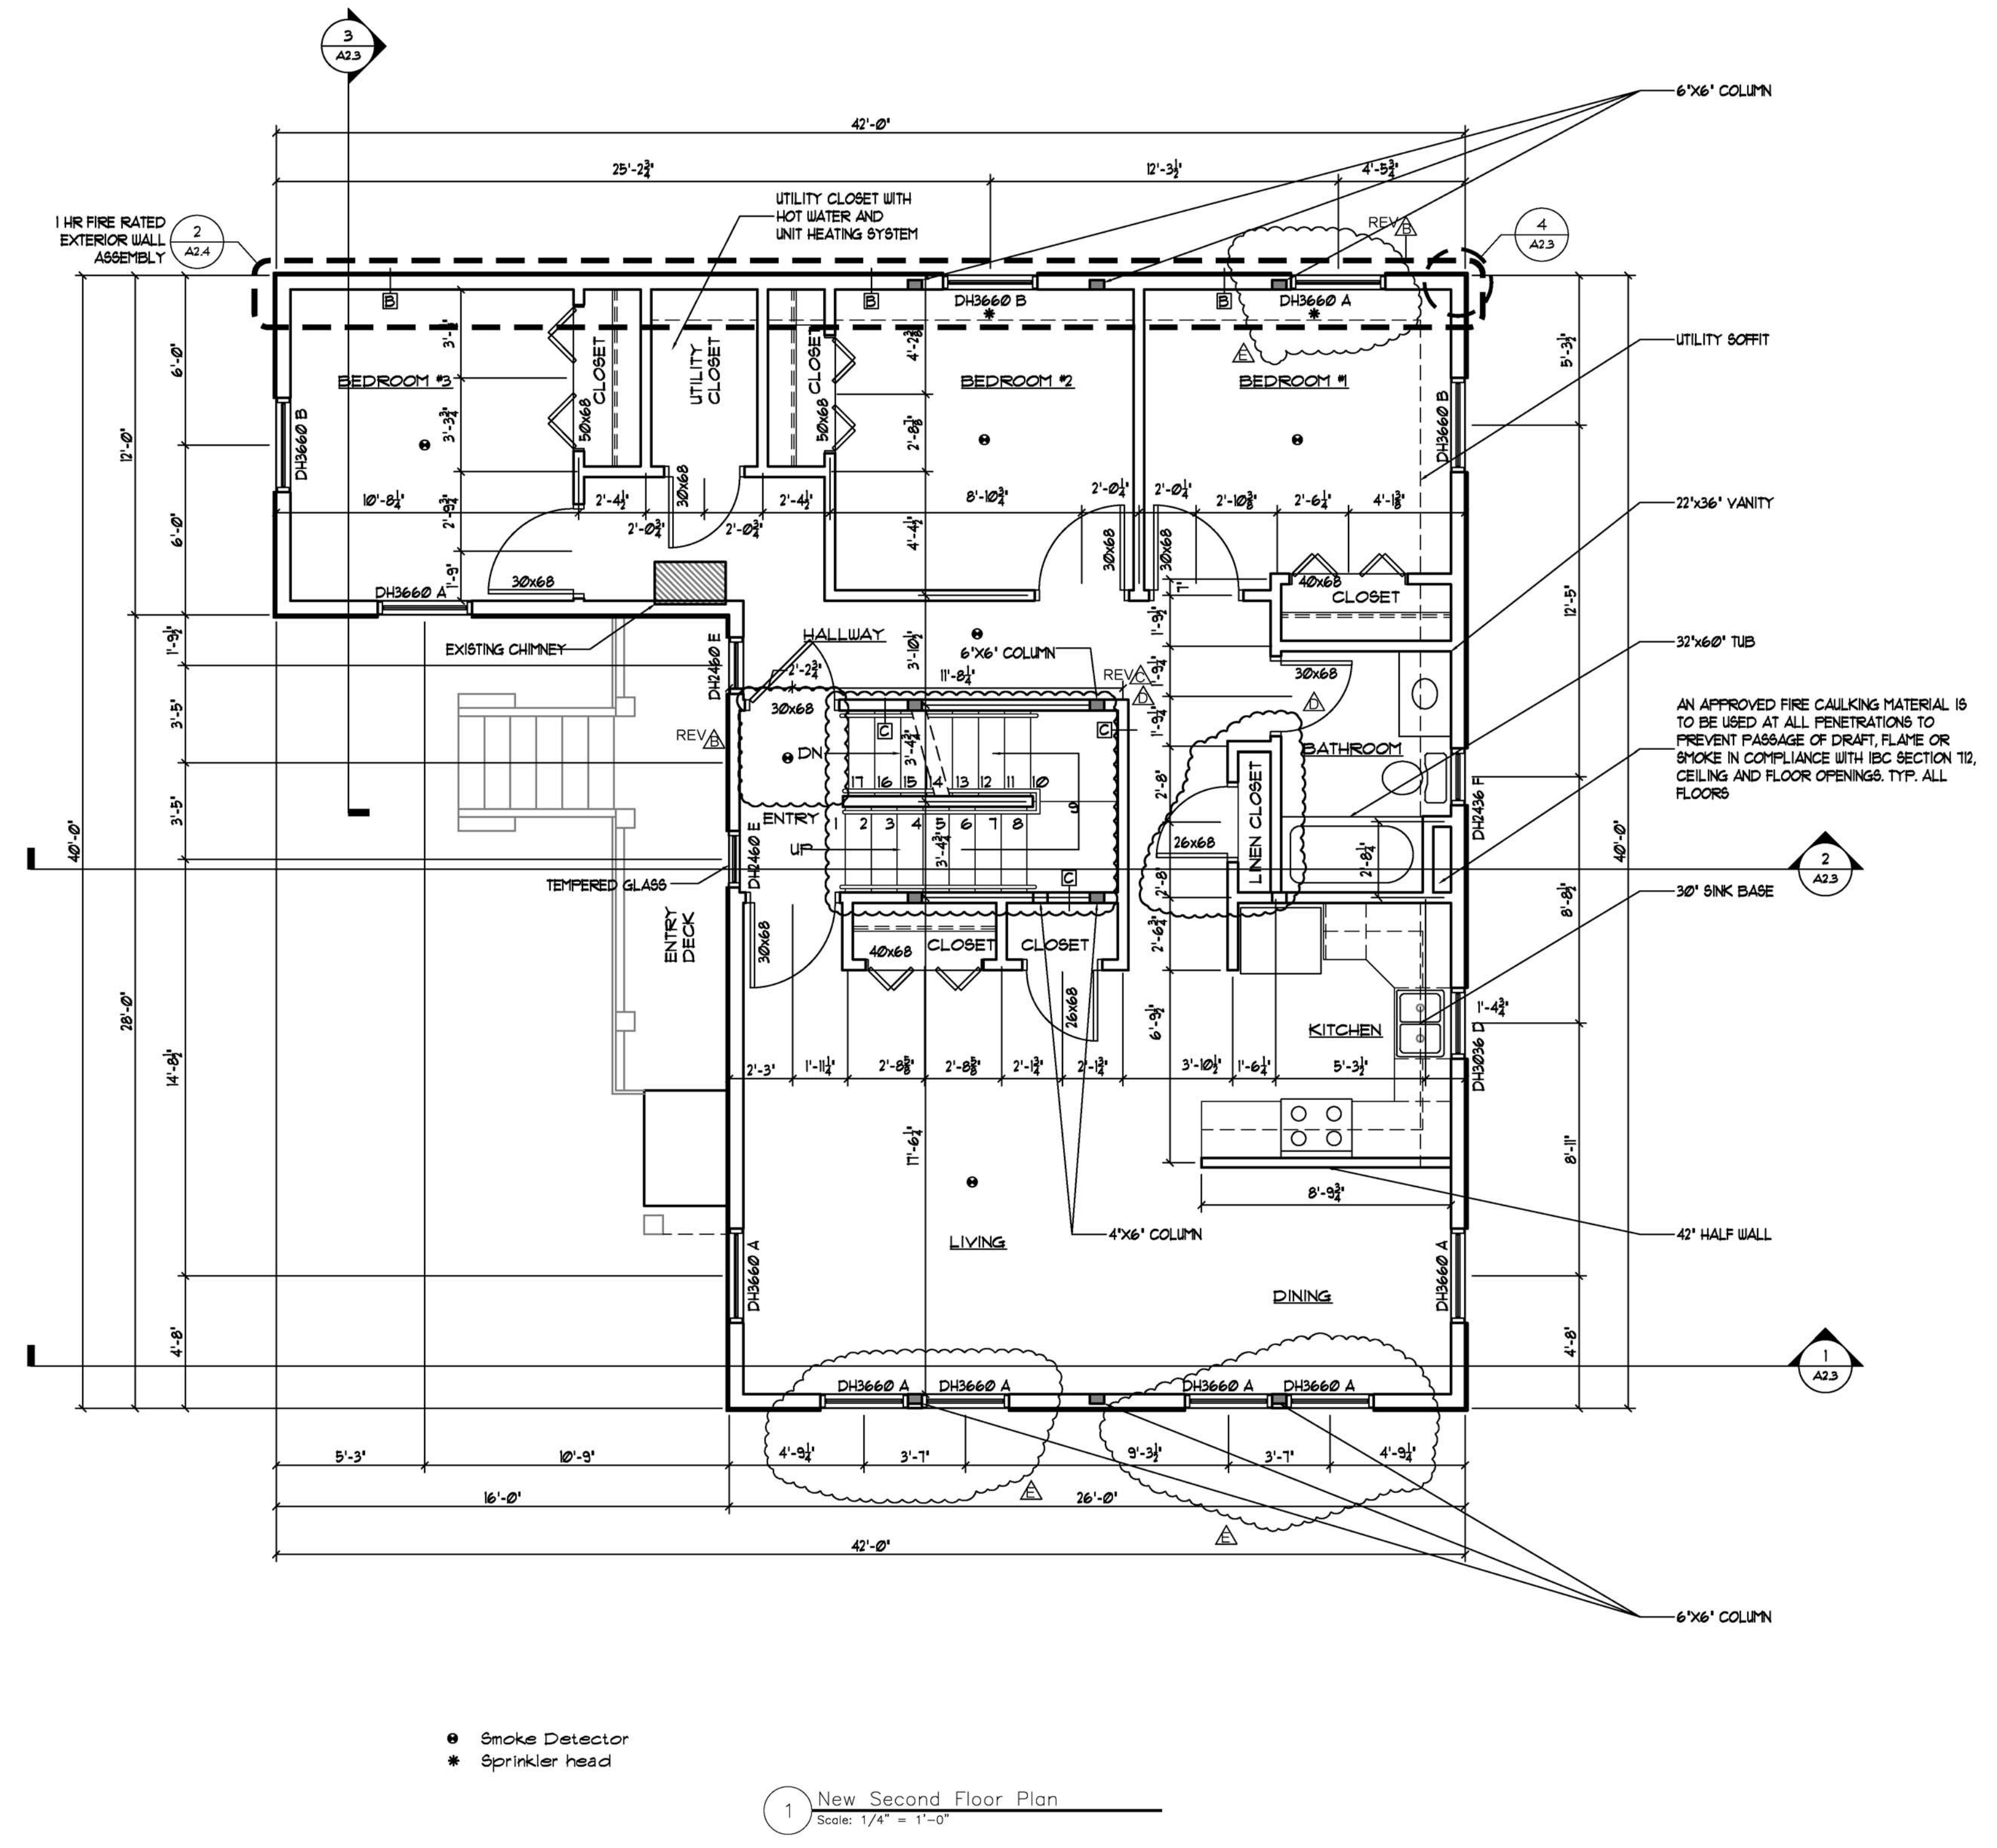

1. Contractor/owner responsible for securing all necessary permits.
2. Contractor/owner will comply with all applicable codes and ordinances.
3. Contractor/owner to verify all site grades and dimensions.