


1 North Elevation
Scale: 1/4" = 1'-0"

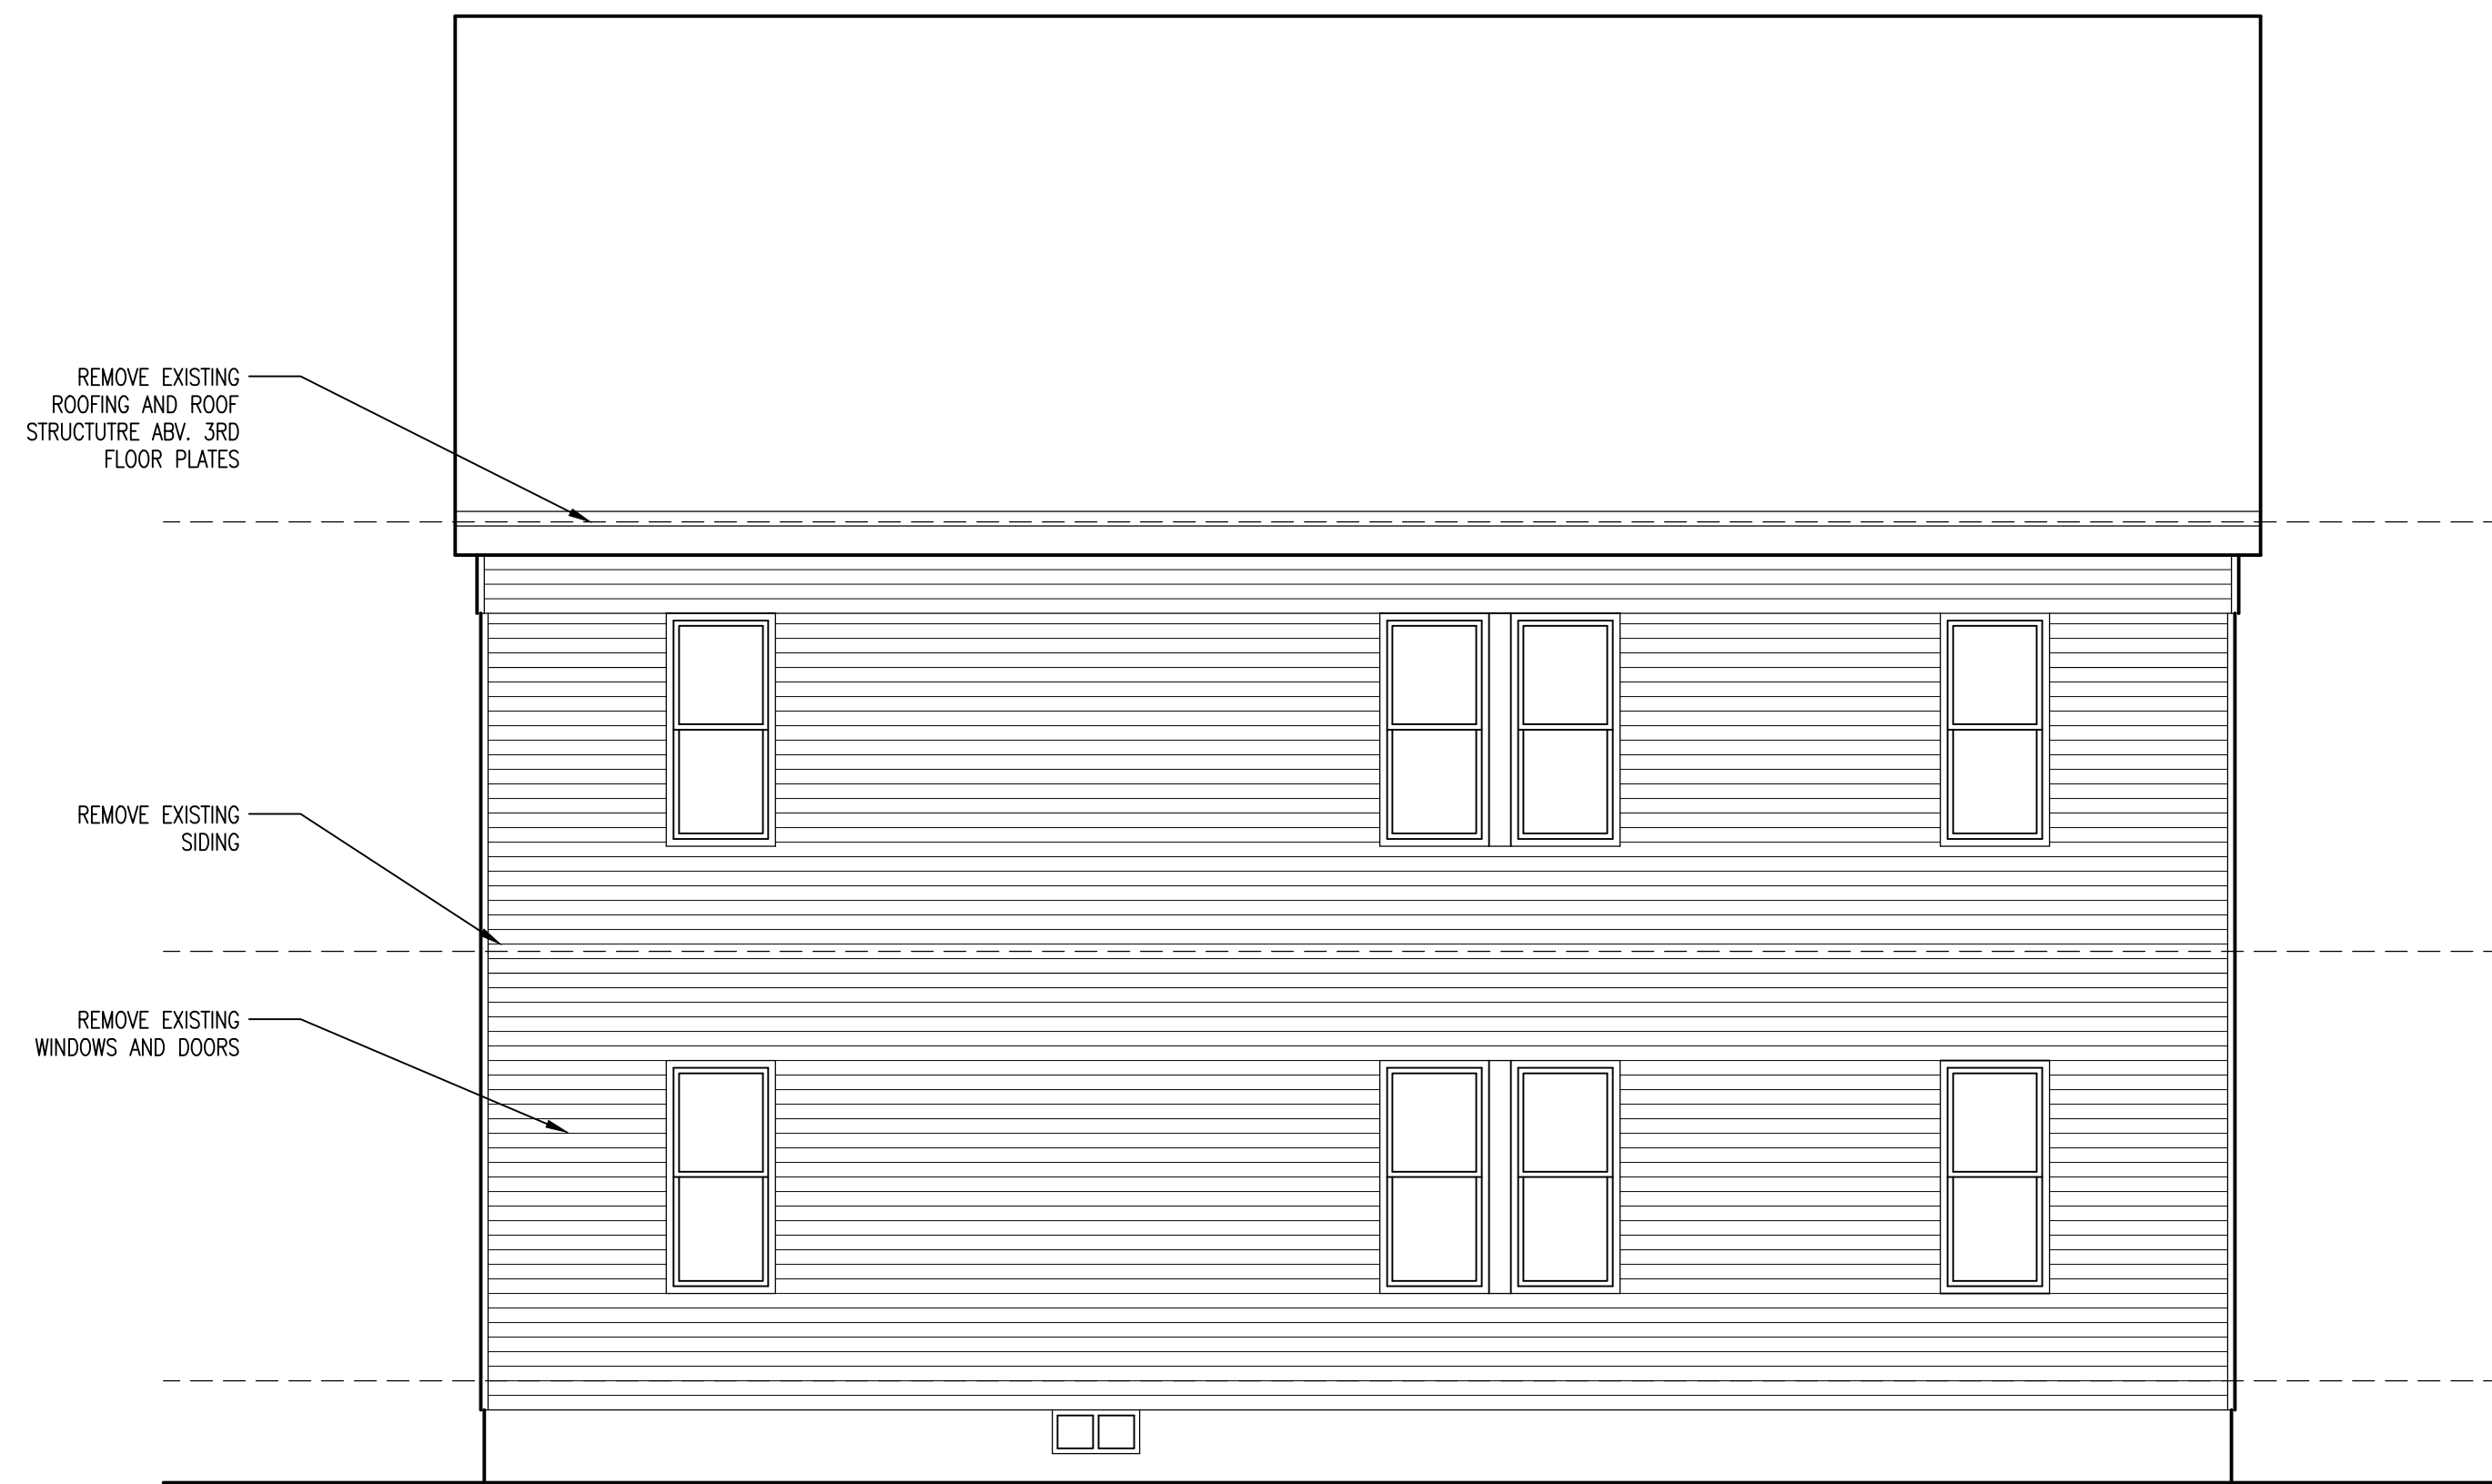

2 West Elevation
Scale: 1/4" = 1'-0"



3 South Elevation
Scale: 1/4" = 1'-0"



4 East Elevation
Scale: 1/4" = 1'-0"

1. Contractor/owner responsible for securing all necessary permits.
2. Contractor/owner will comply with all applicable codes and ordinances.
3. Contractor/owner to verify all site grades and dimensions.


PROPERTY OF



235 Riverside Industrial Parkway
Portland, ME 04102

Downtown Structural Consultants, LLC

5 Oak Street
Cumberland, Maine 04102
phone: 207.629.8015
email: cty@downstruct.com

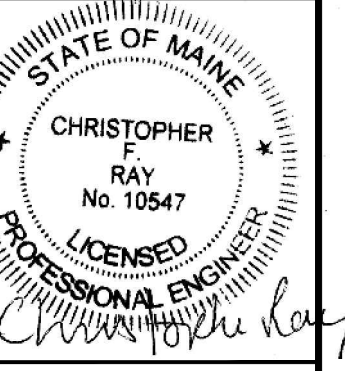

35 Mayo Street Re-Model
Portland, Maine
Fowler-Greeves Construction

| | |
|---------|-----------------------|
| BY | JJO |
| NO | A |
| REMARKS | ISSUED FOR PERMITTING |
| DATE | 06-03-09 |

CODE: IRC 2003
TOWN: Portland
DATE: 06-16-09
SCALE: AS NOTED
DRAWN: JJO

TITLE:
Existing Elevations

FILE: 015-017-09
SHEET:
A2.1