




1 North Elevation
Scale: 1/4" = 1'-0"

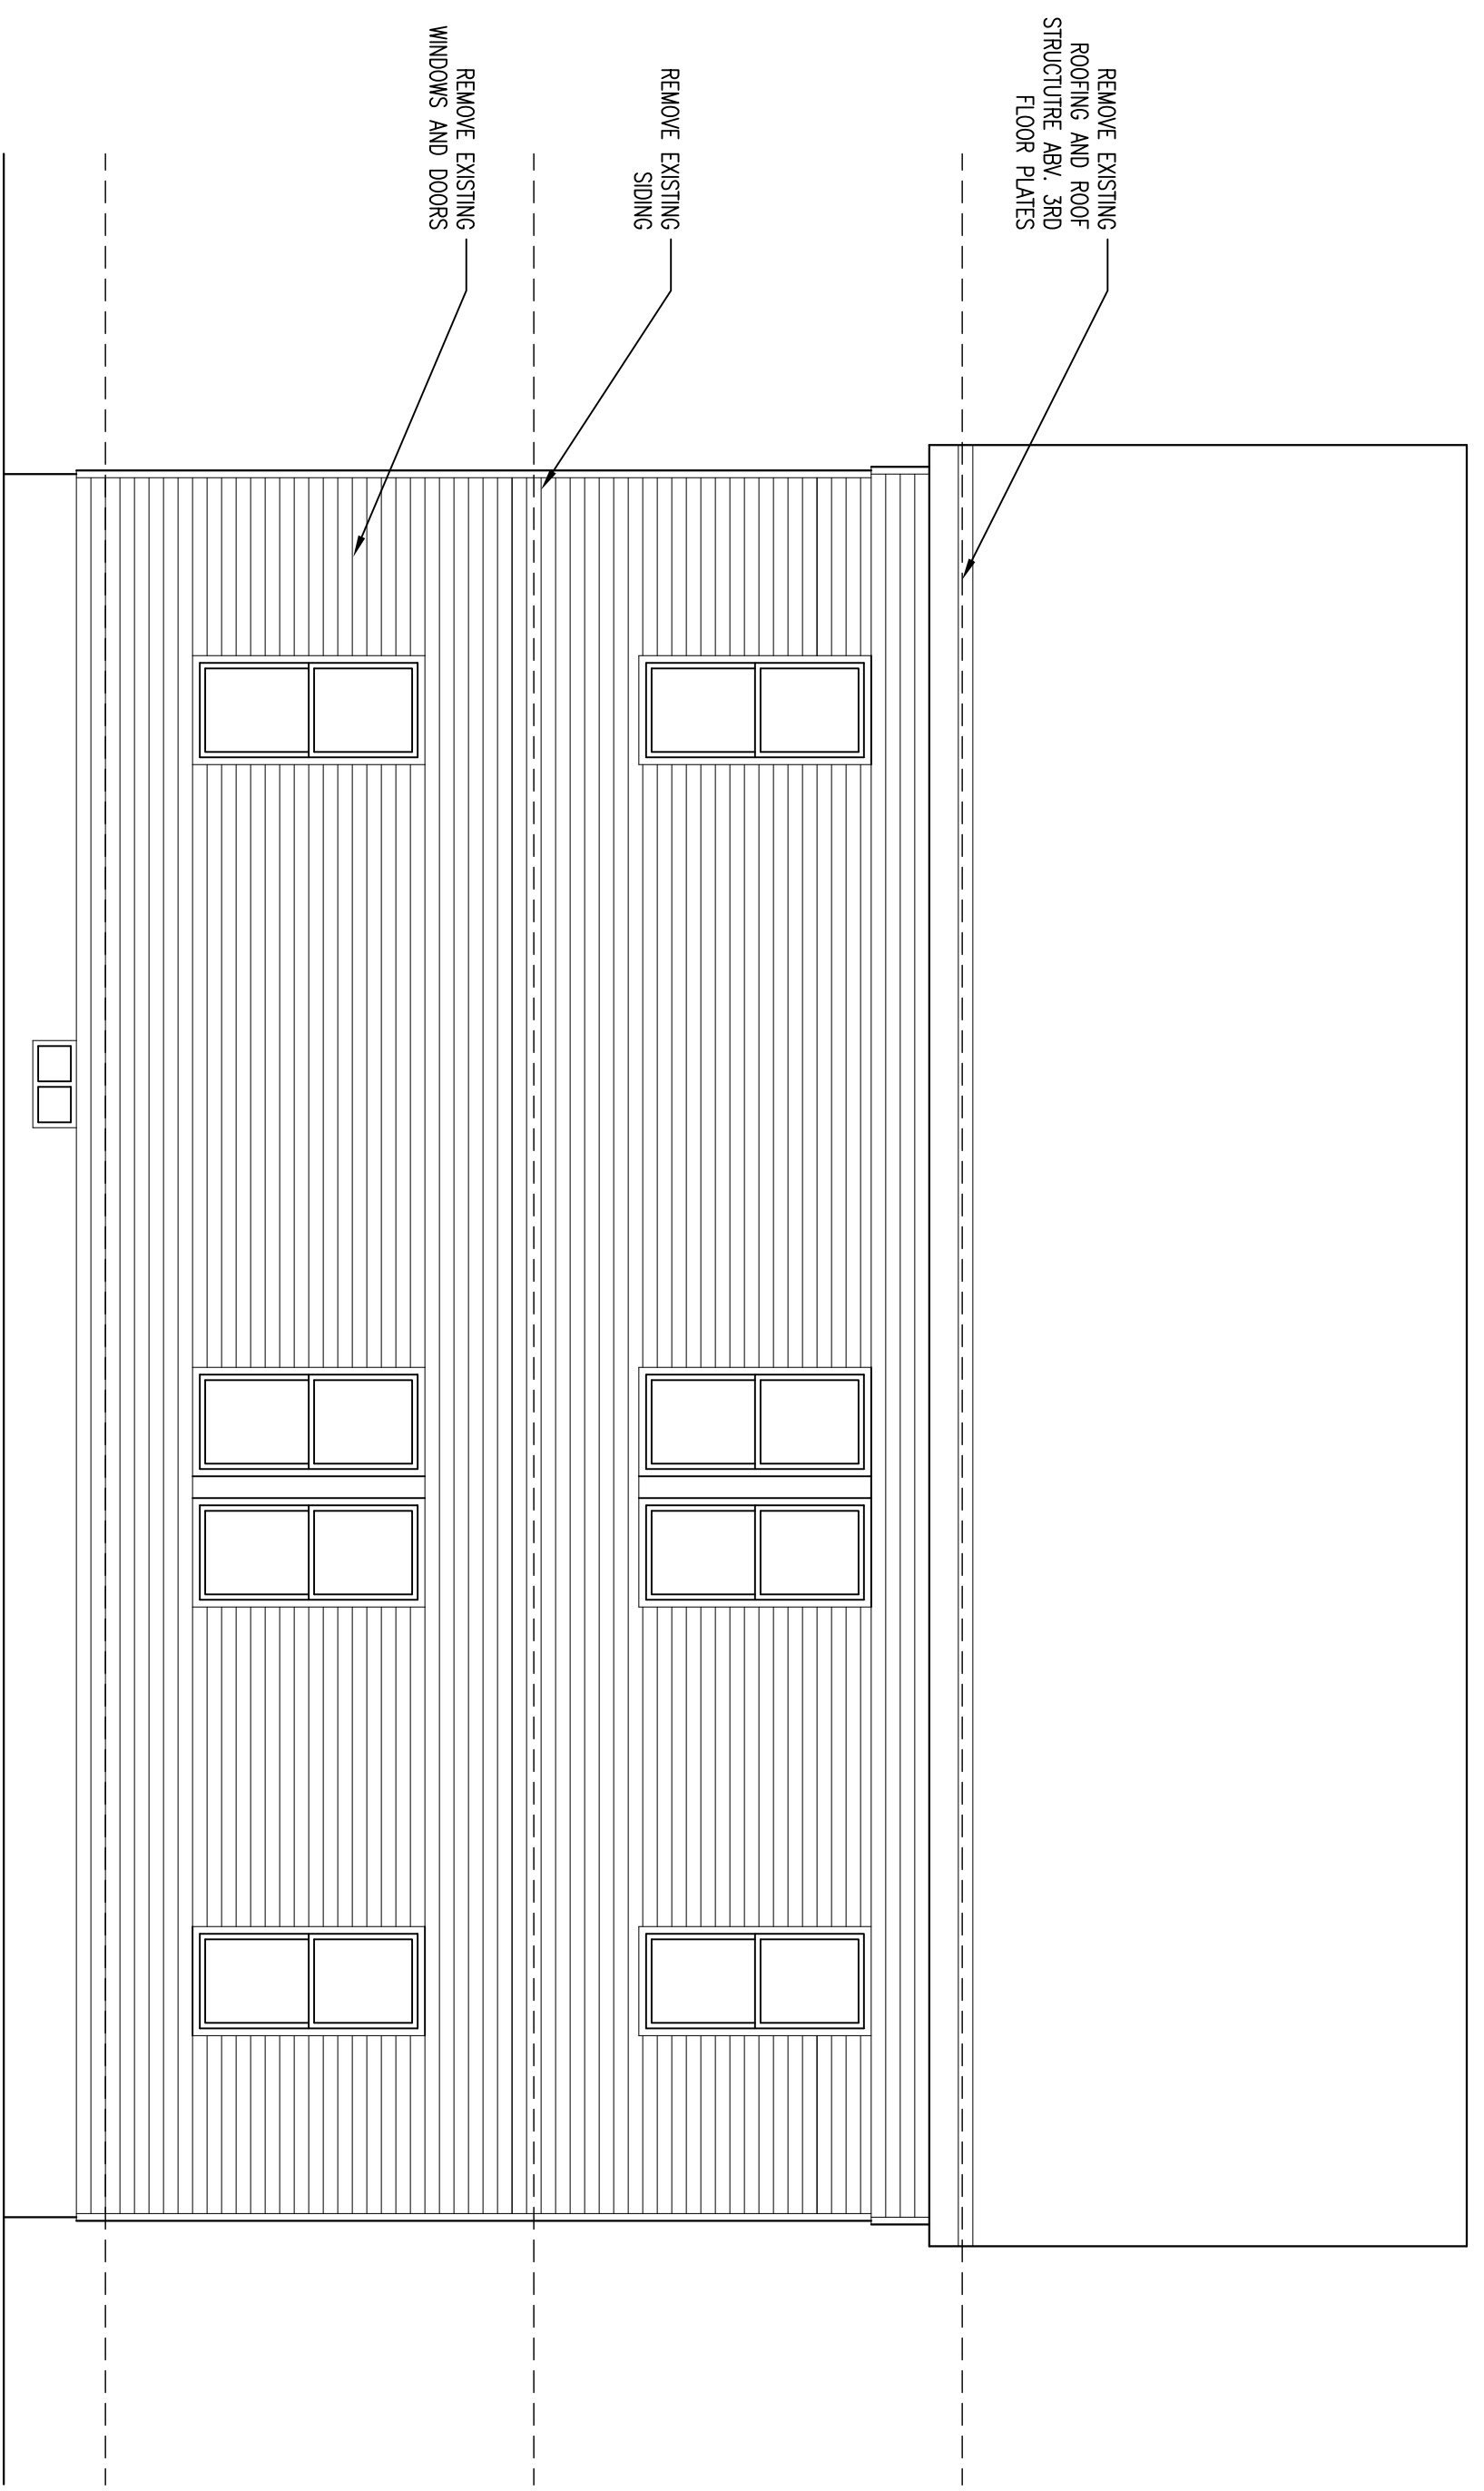

3 South Elevation
Scale: 1/4" = 1'-0"

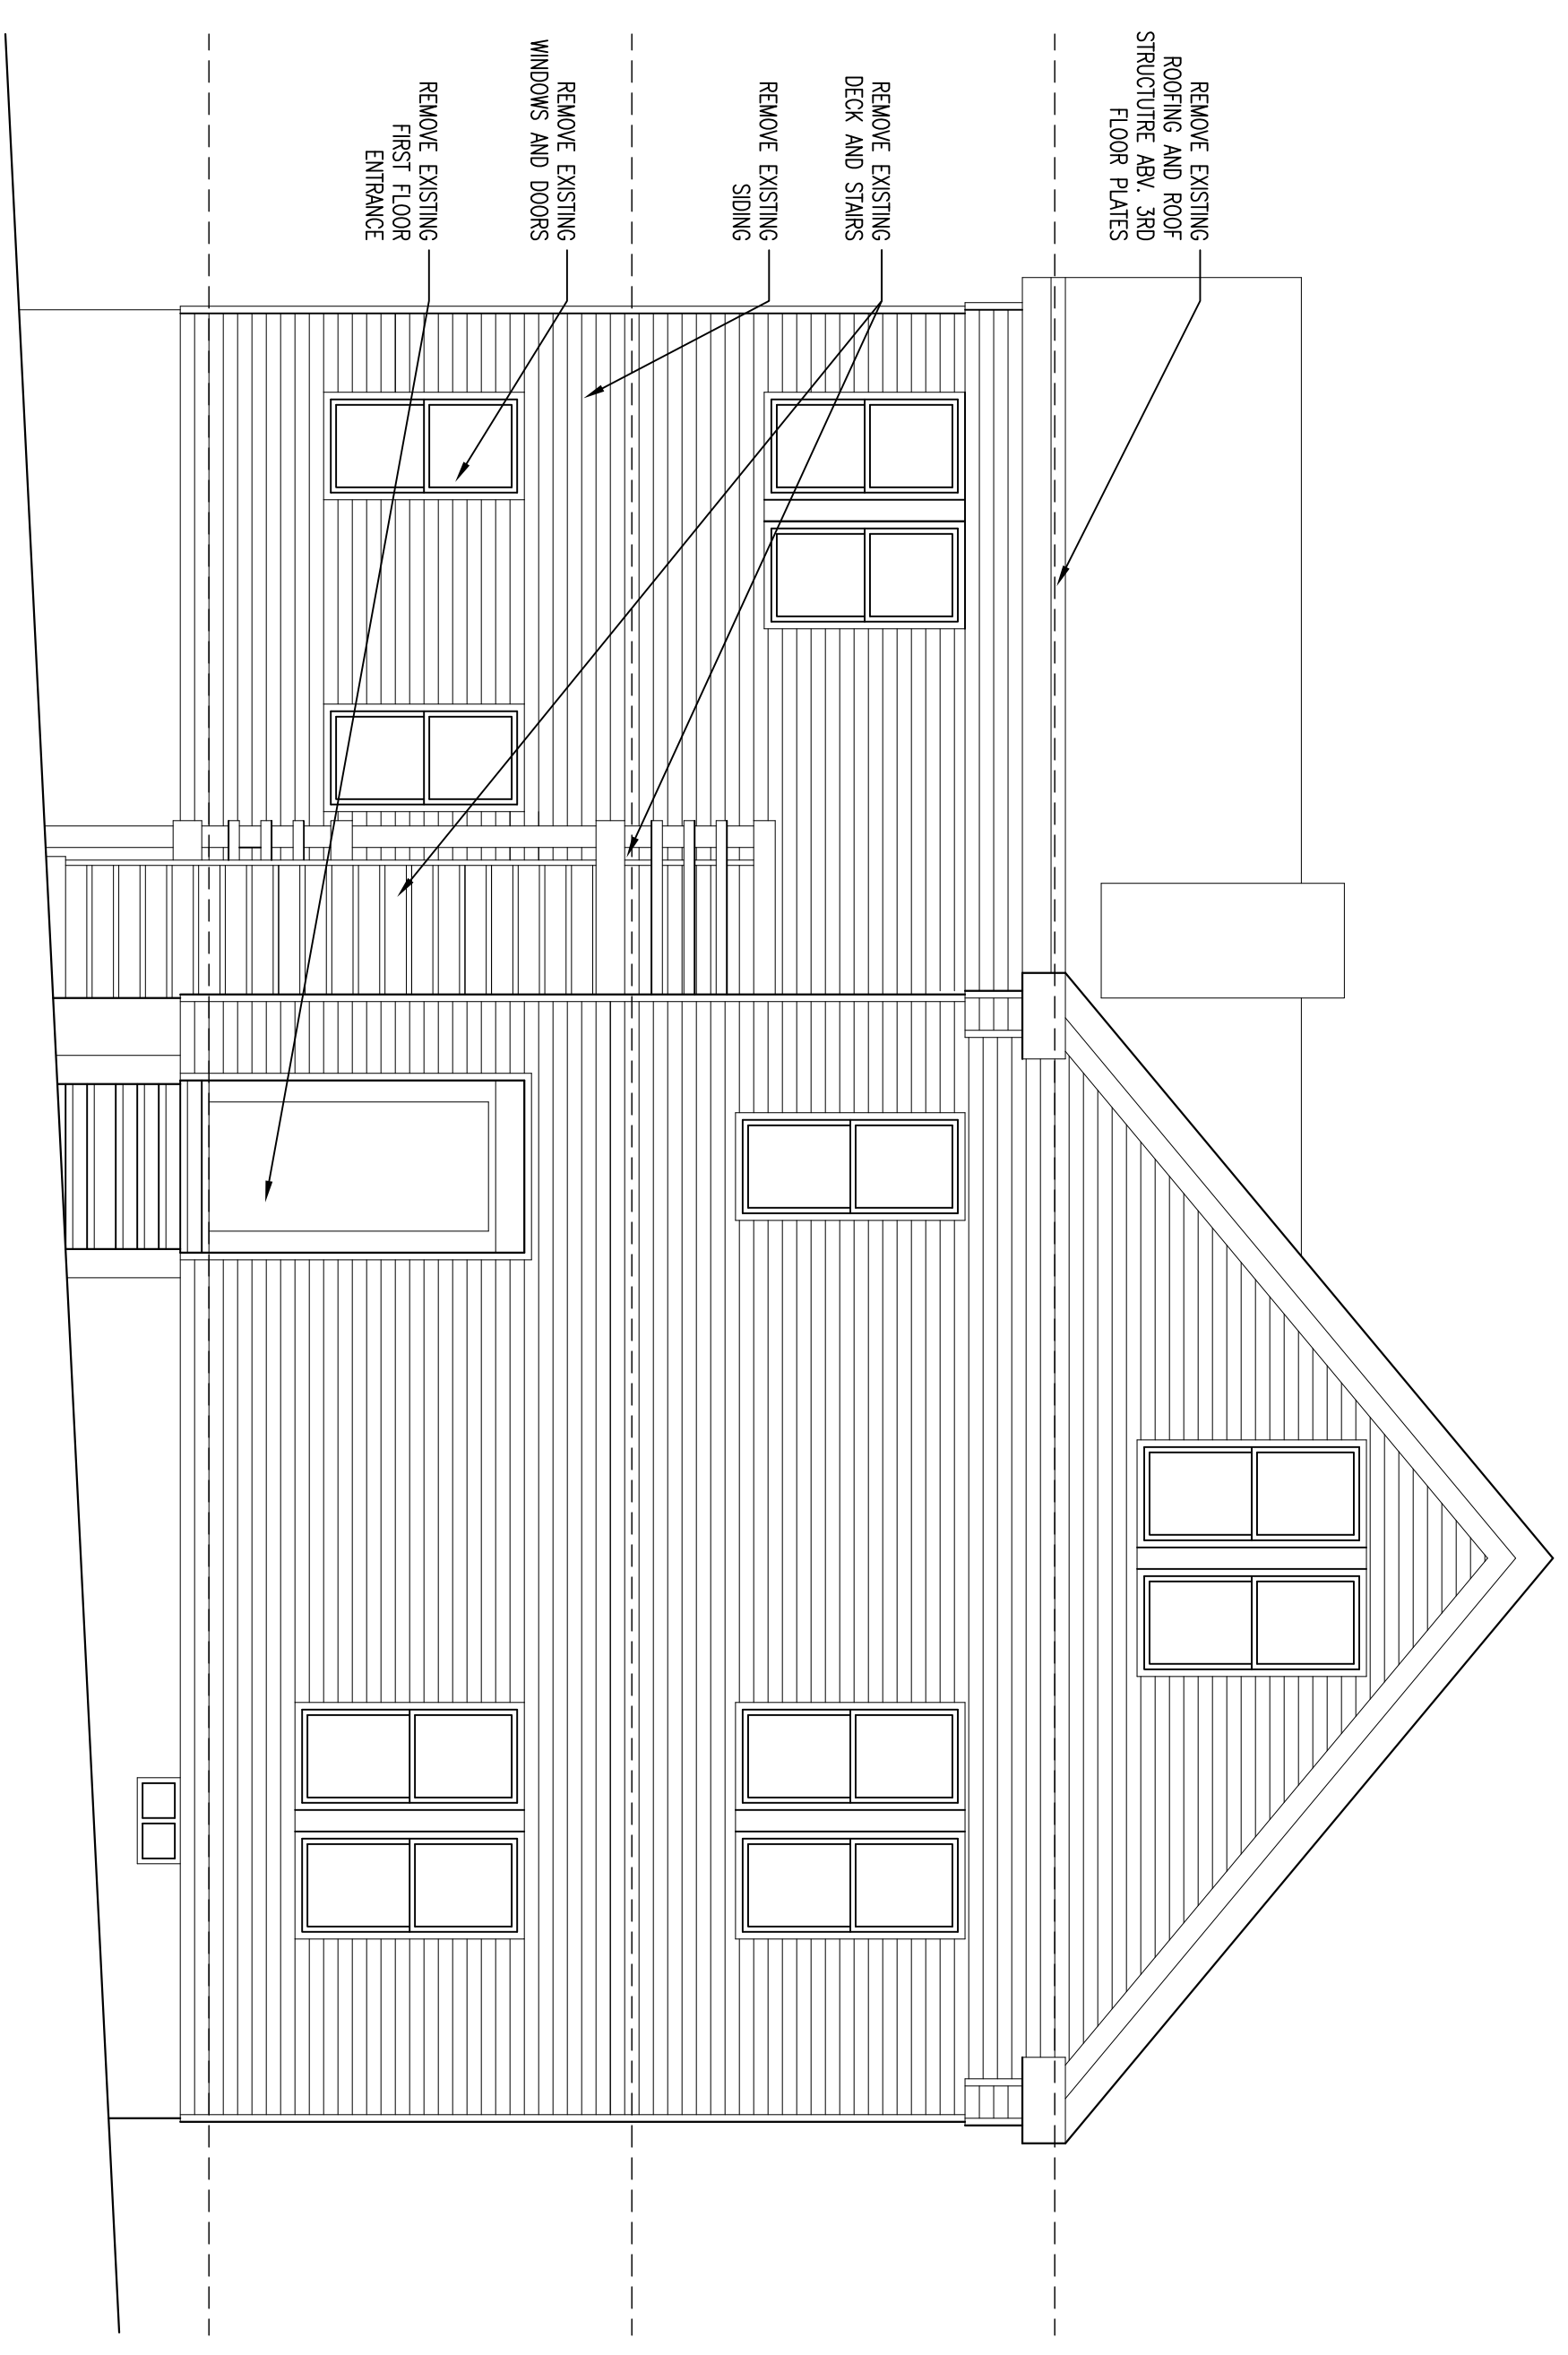

2 West Elevation
Scale: 1/4" = 1'-0"

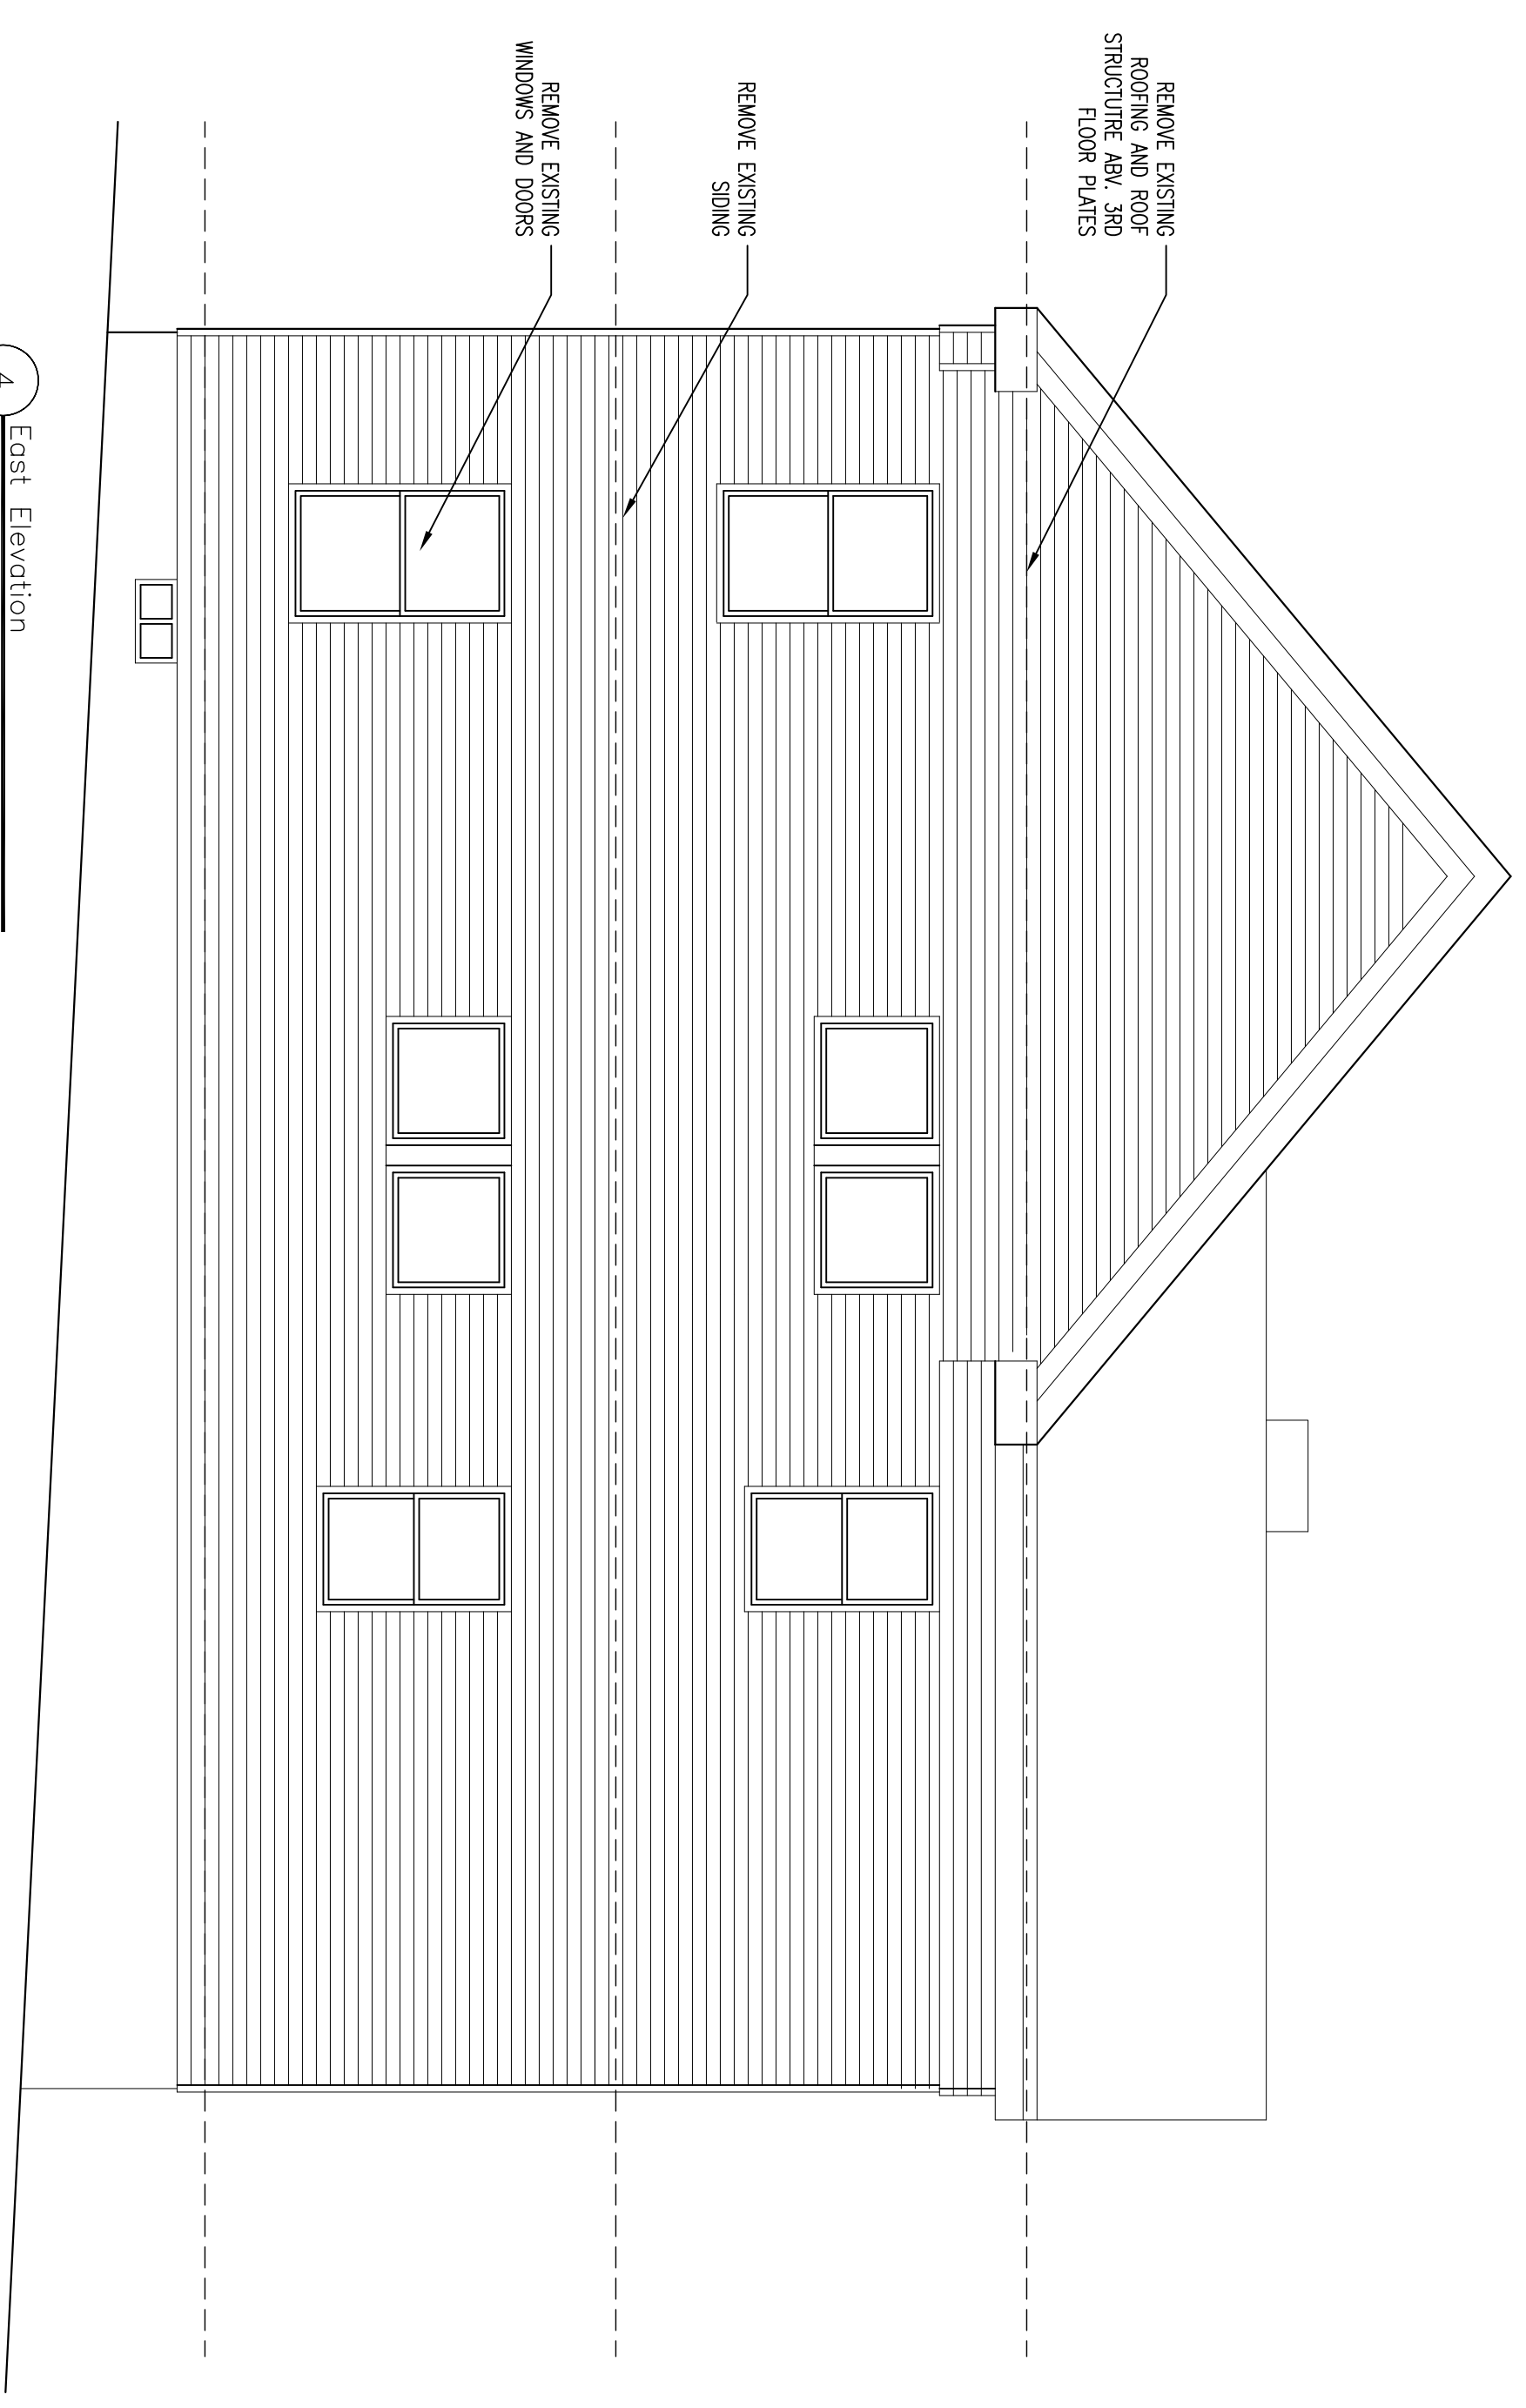


4 East Elevation
Scale: 1/4" = 1'-0"

1. Contractor/owner responsible for securing all necessary permits.
2. Contractor/owner will Comply with all applicable codes and ordinances.
3. Contractor/owner to verify all site grades and dimensions.

BY	DATE	NO	REMARKS
JJO	08-03-09	A	ISSUED FOR PERMITTING

35 Mayo Street Re-Model
Portland, Maine
Fowler-Greeves Construction

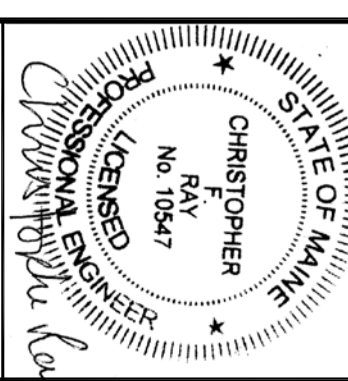

Downeast Structural Consultants, LLC

5 Oak Street
Cumberland, Maine 04021
phone: 207.829.8015
email: croy@downeaststructural.com

235 Riverside Industrial Parkway
Portland, ME 04102

PROPERTY OF

FILE: 015-017-09
SHEET: A2.1
TITLE: Existing Elevations
DRAWN: JJO
SCALE: AS NOTED
DATE: 06-16-09
TOWN: Portland
CODE: IBC 2003