




1 Front Elevation
Scale: 1/4" = 1'-0"

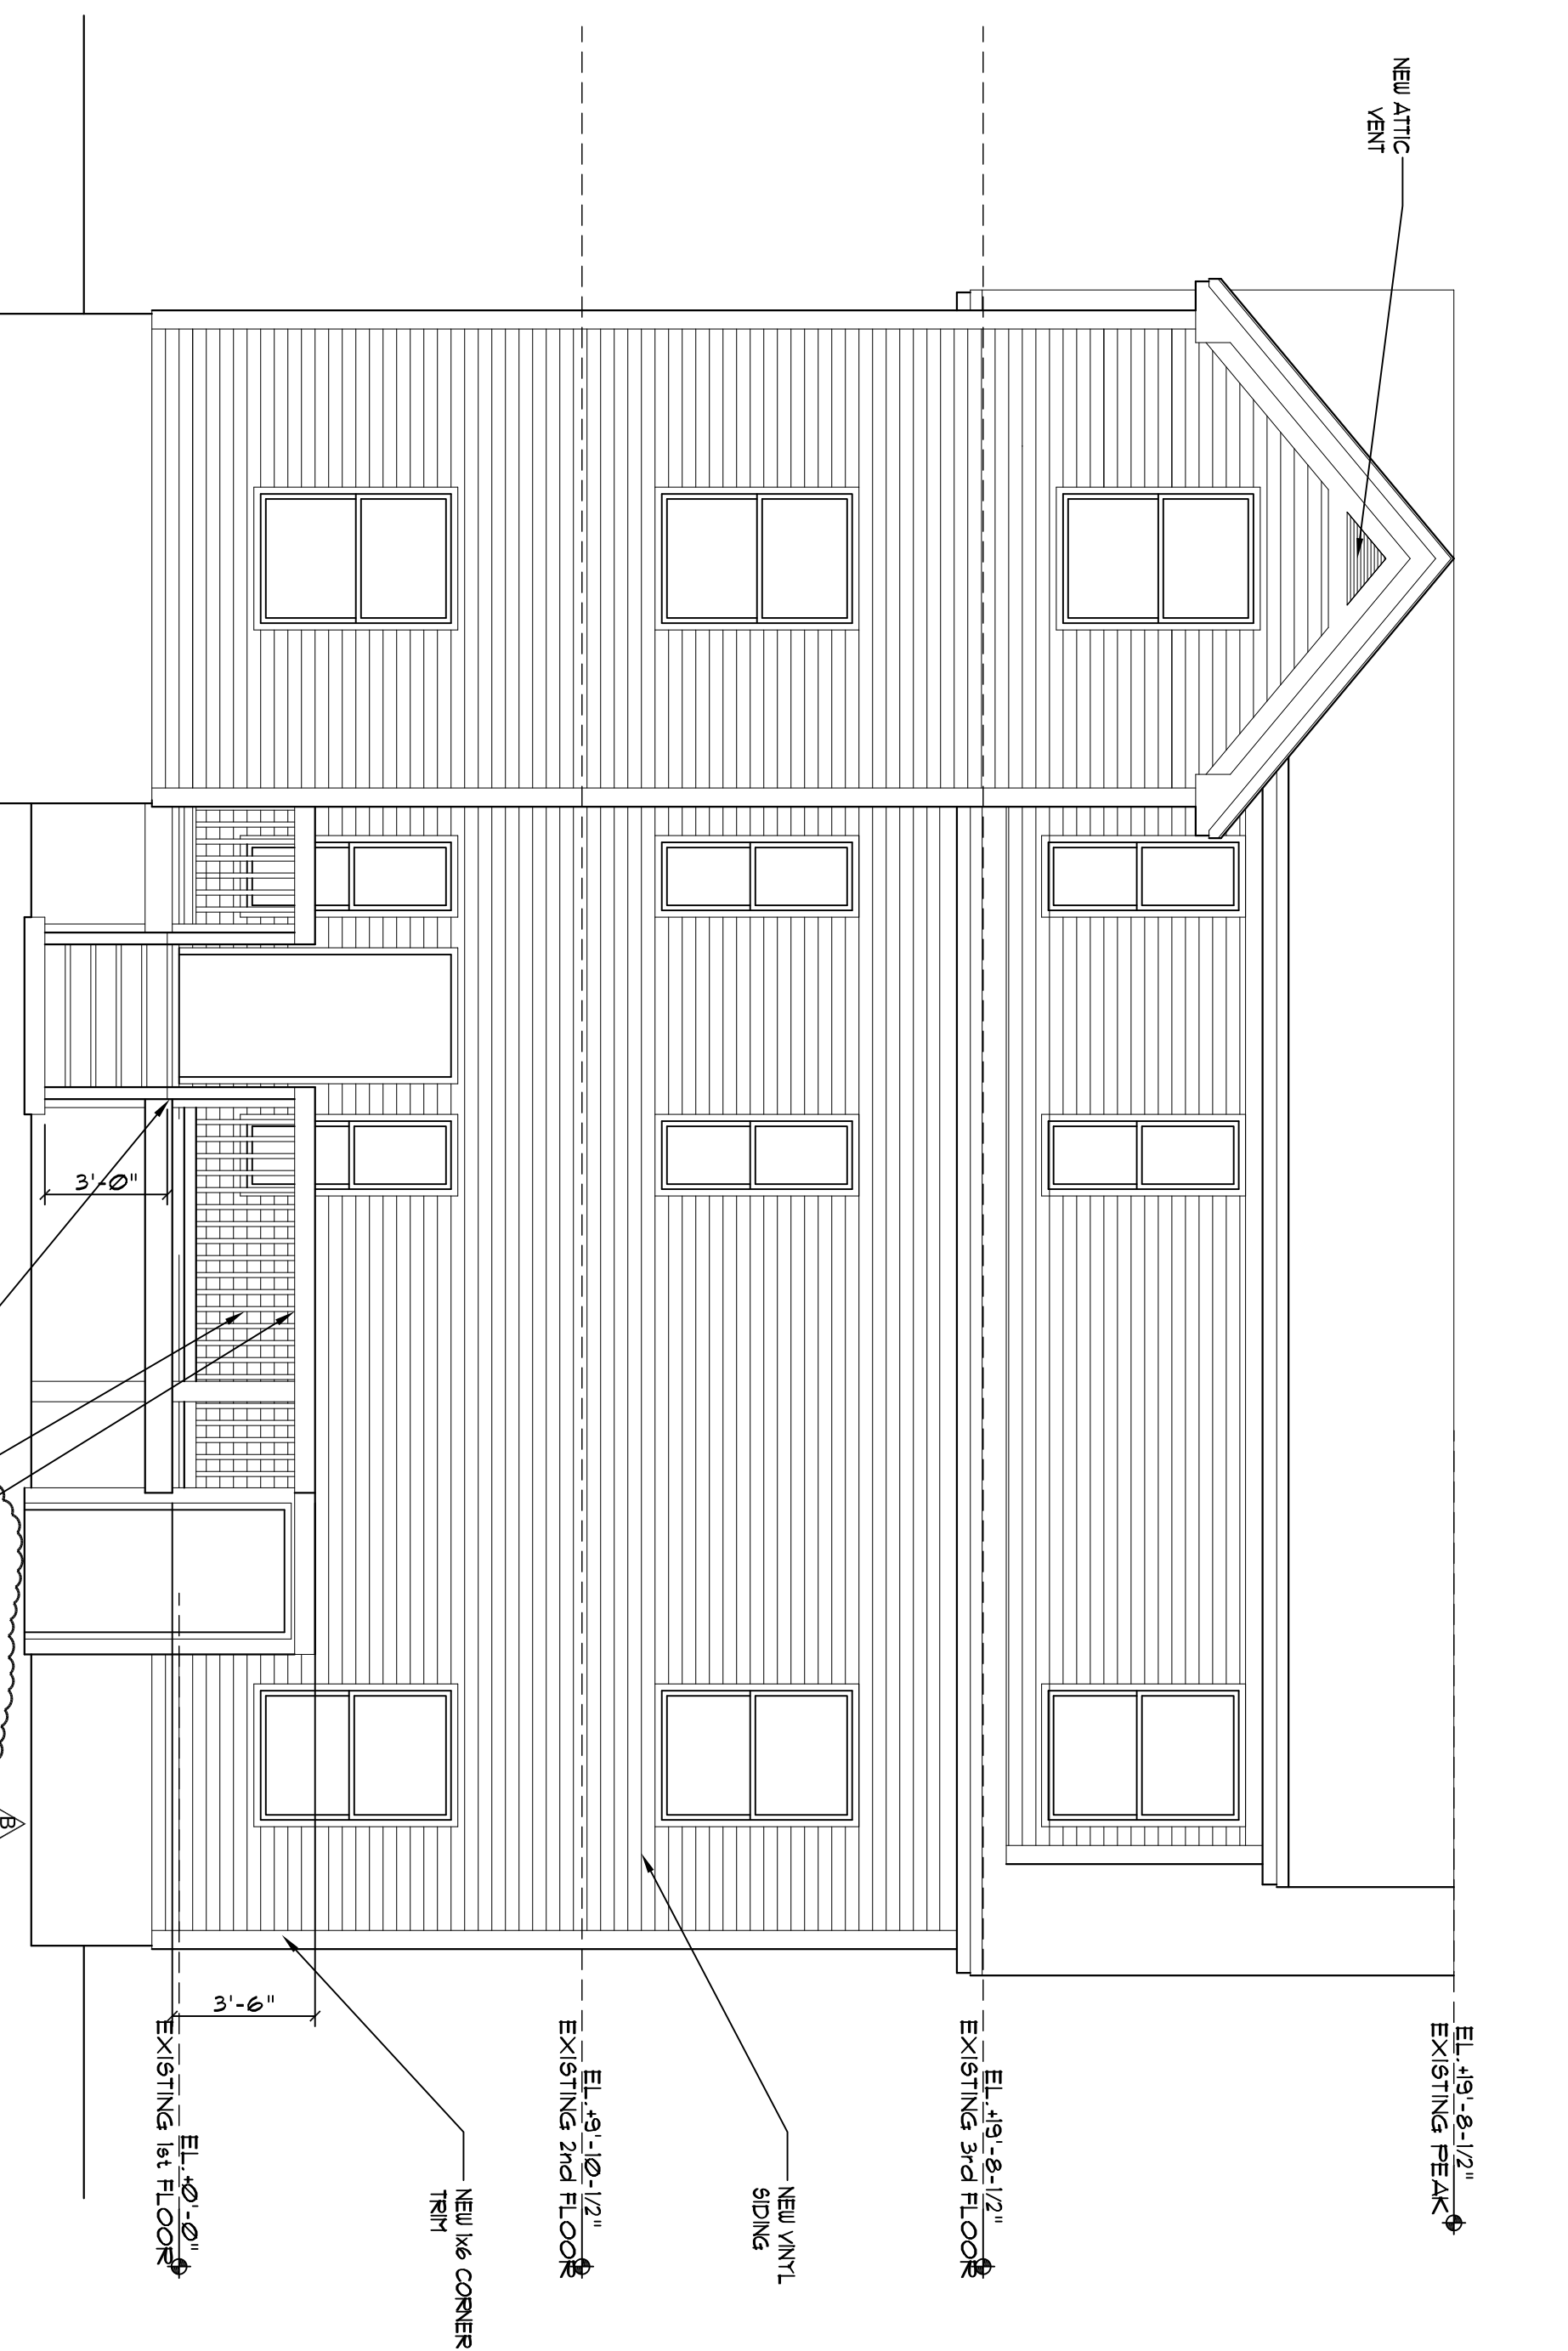

2 Left Elevation
Scale: 1/4" = 1'-0"

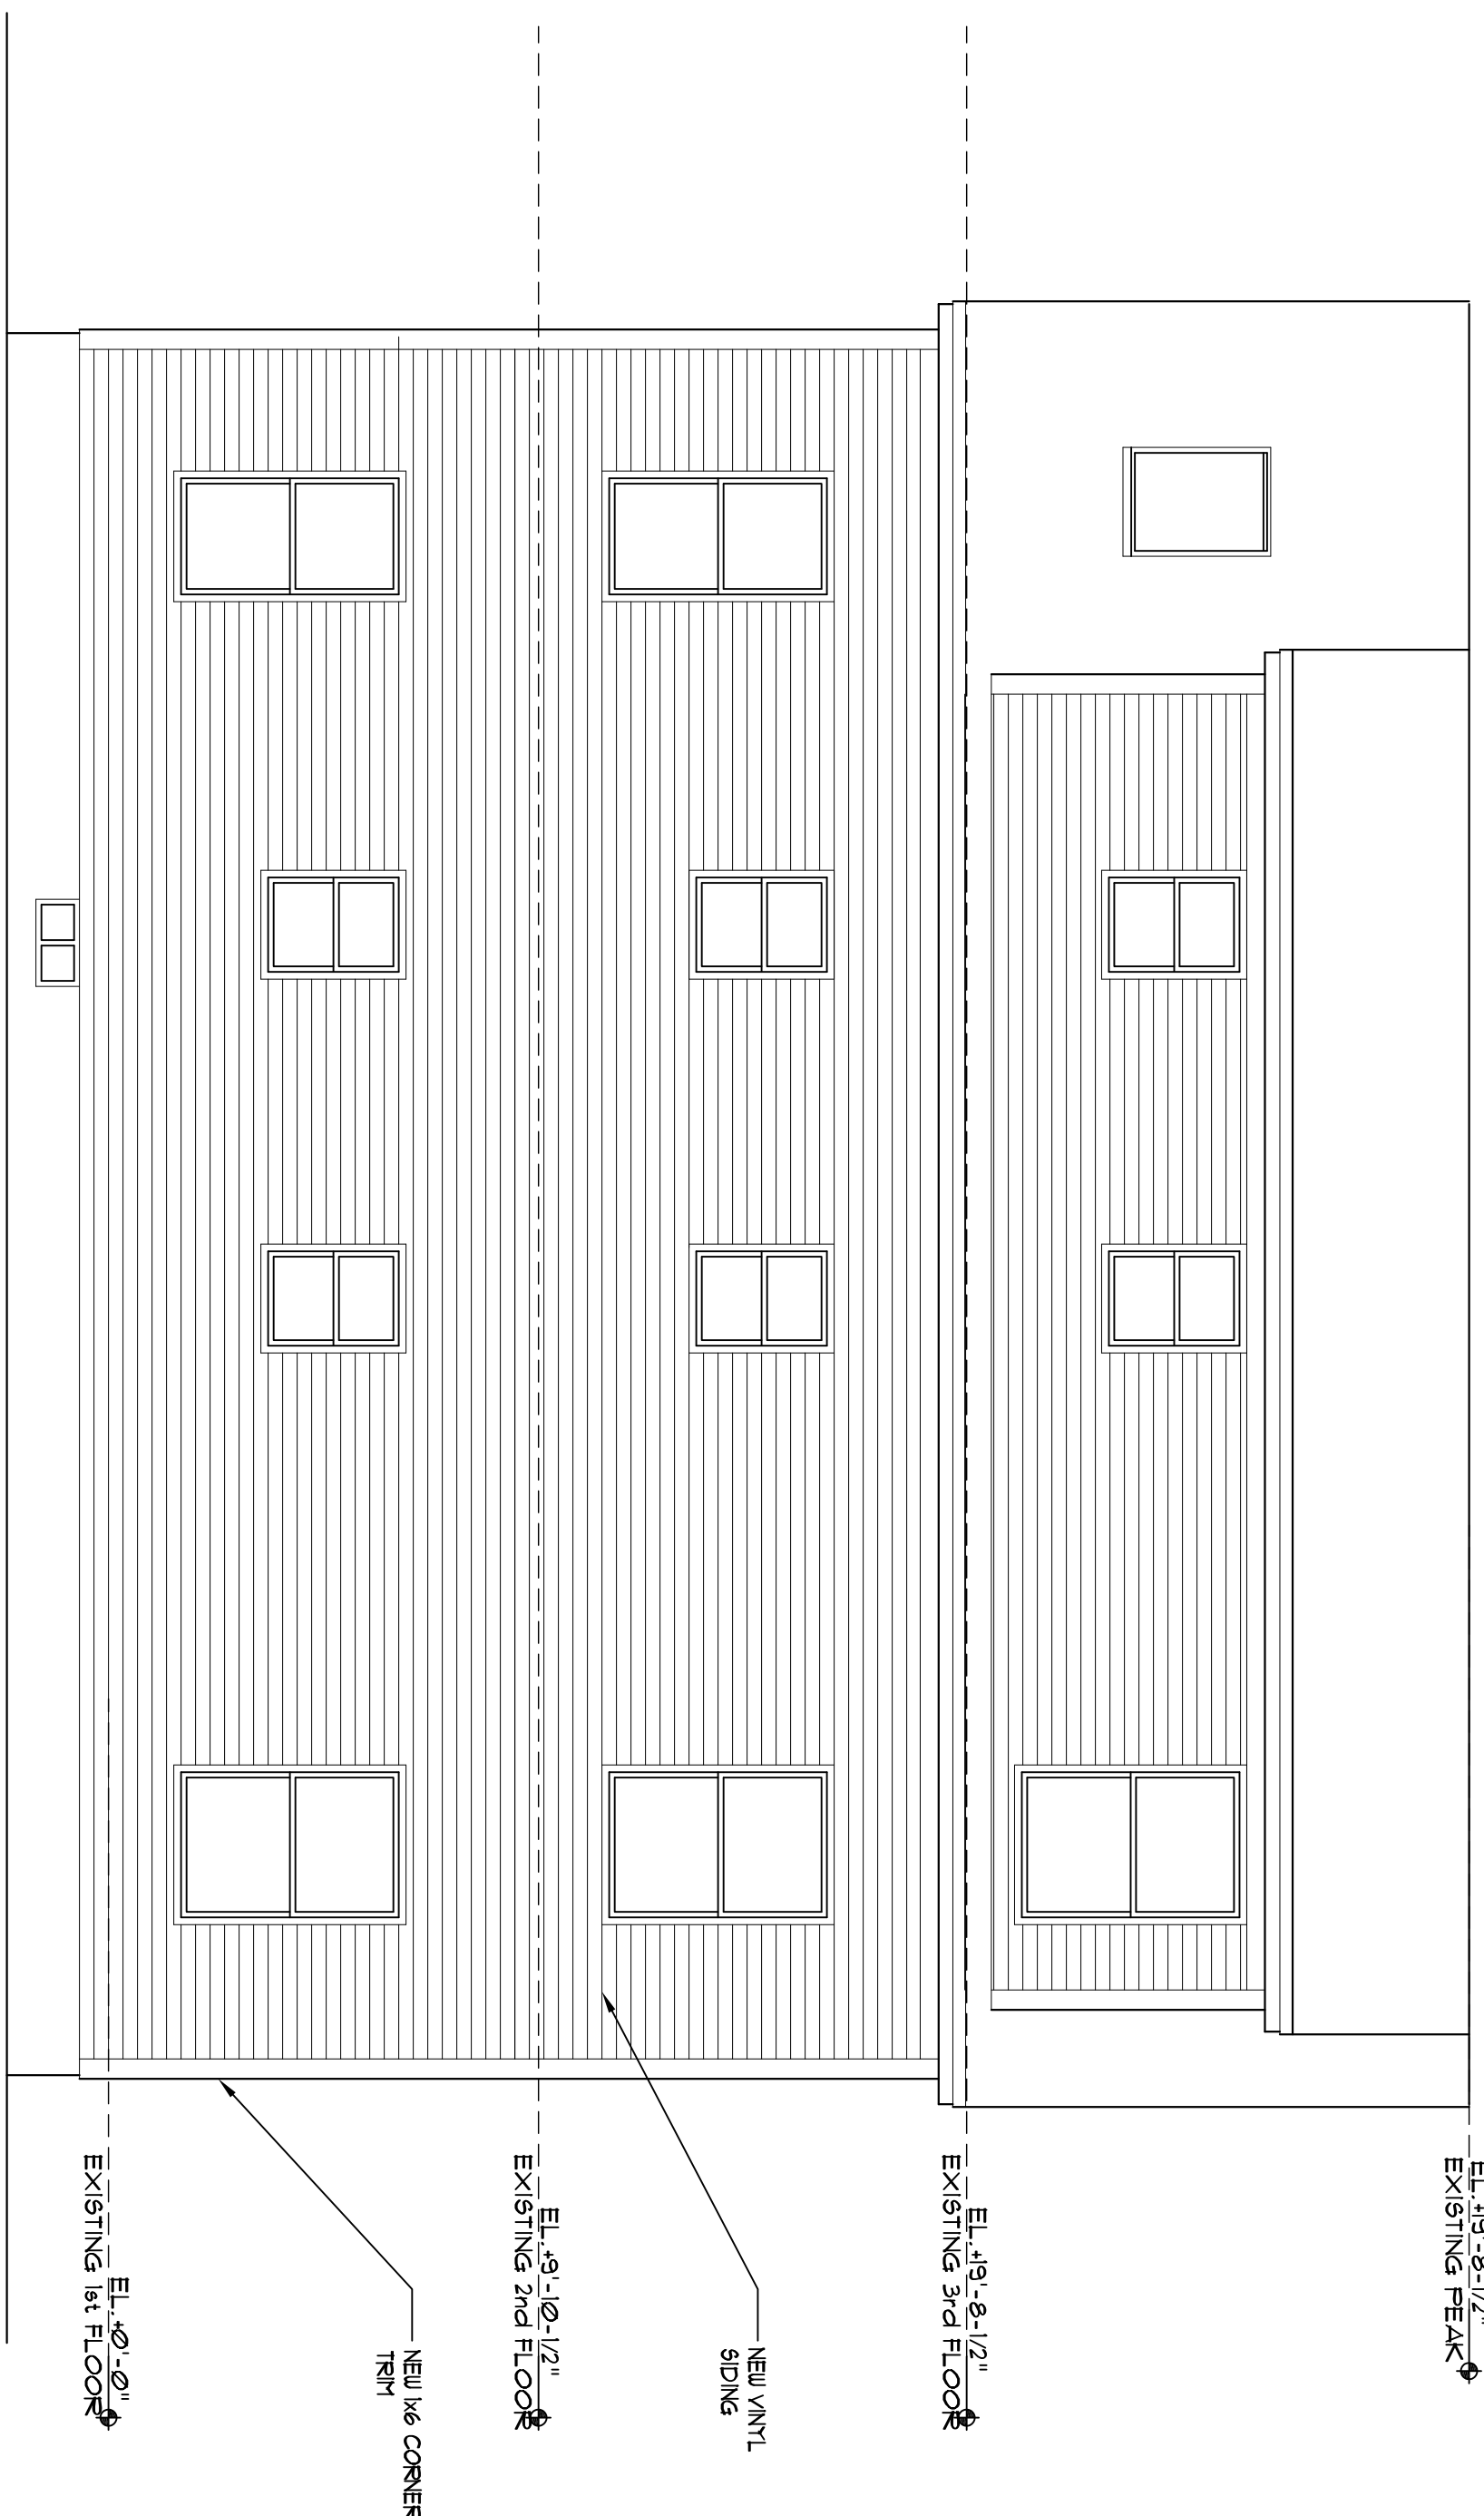

3 Right Elevation
Scale: 1/4" = 1'-0"

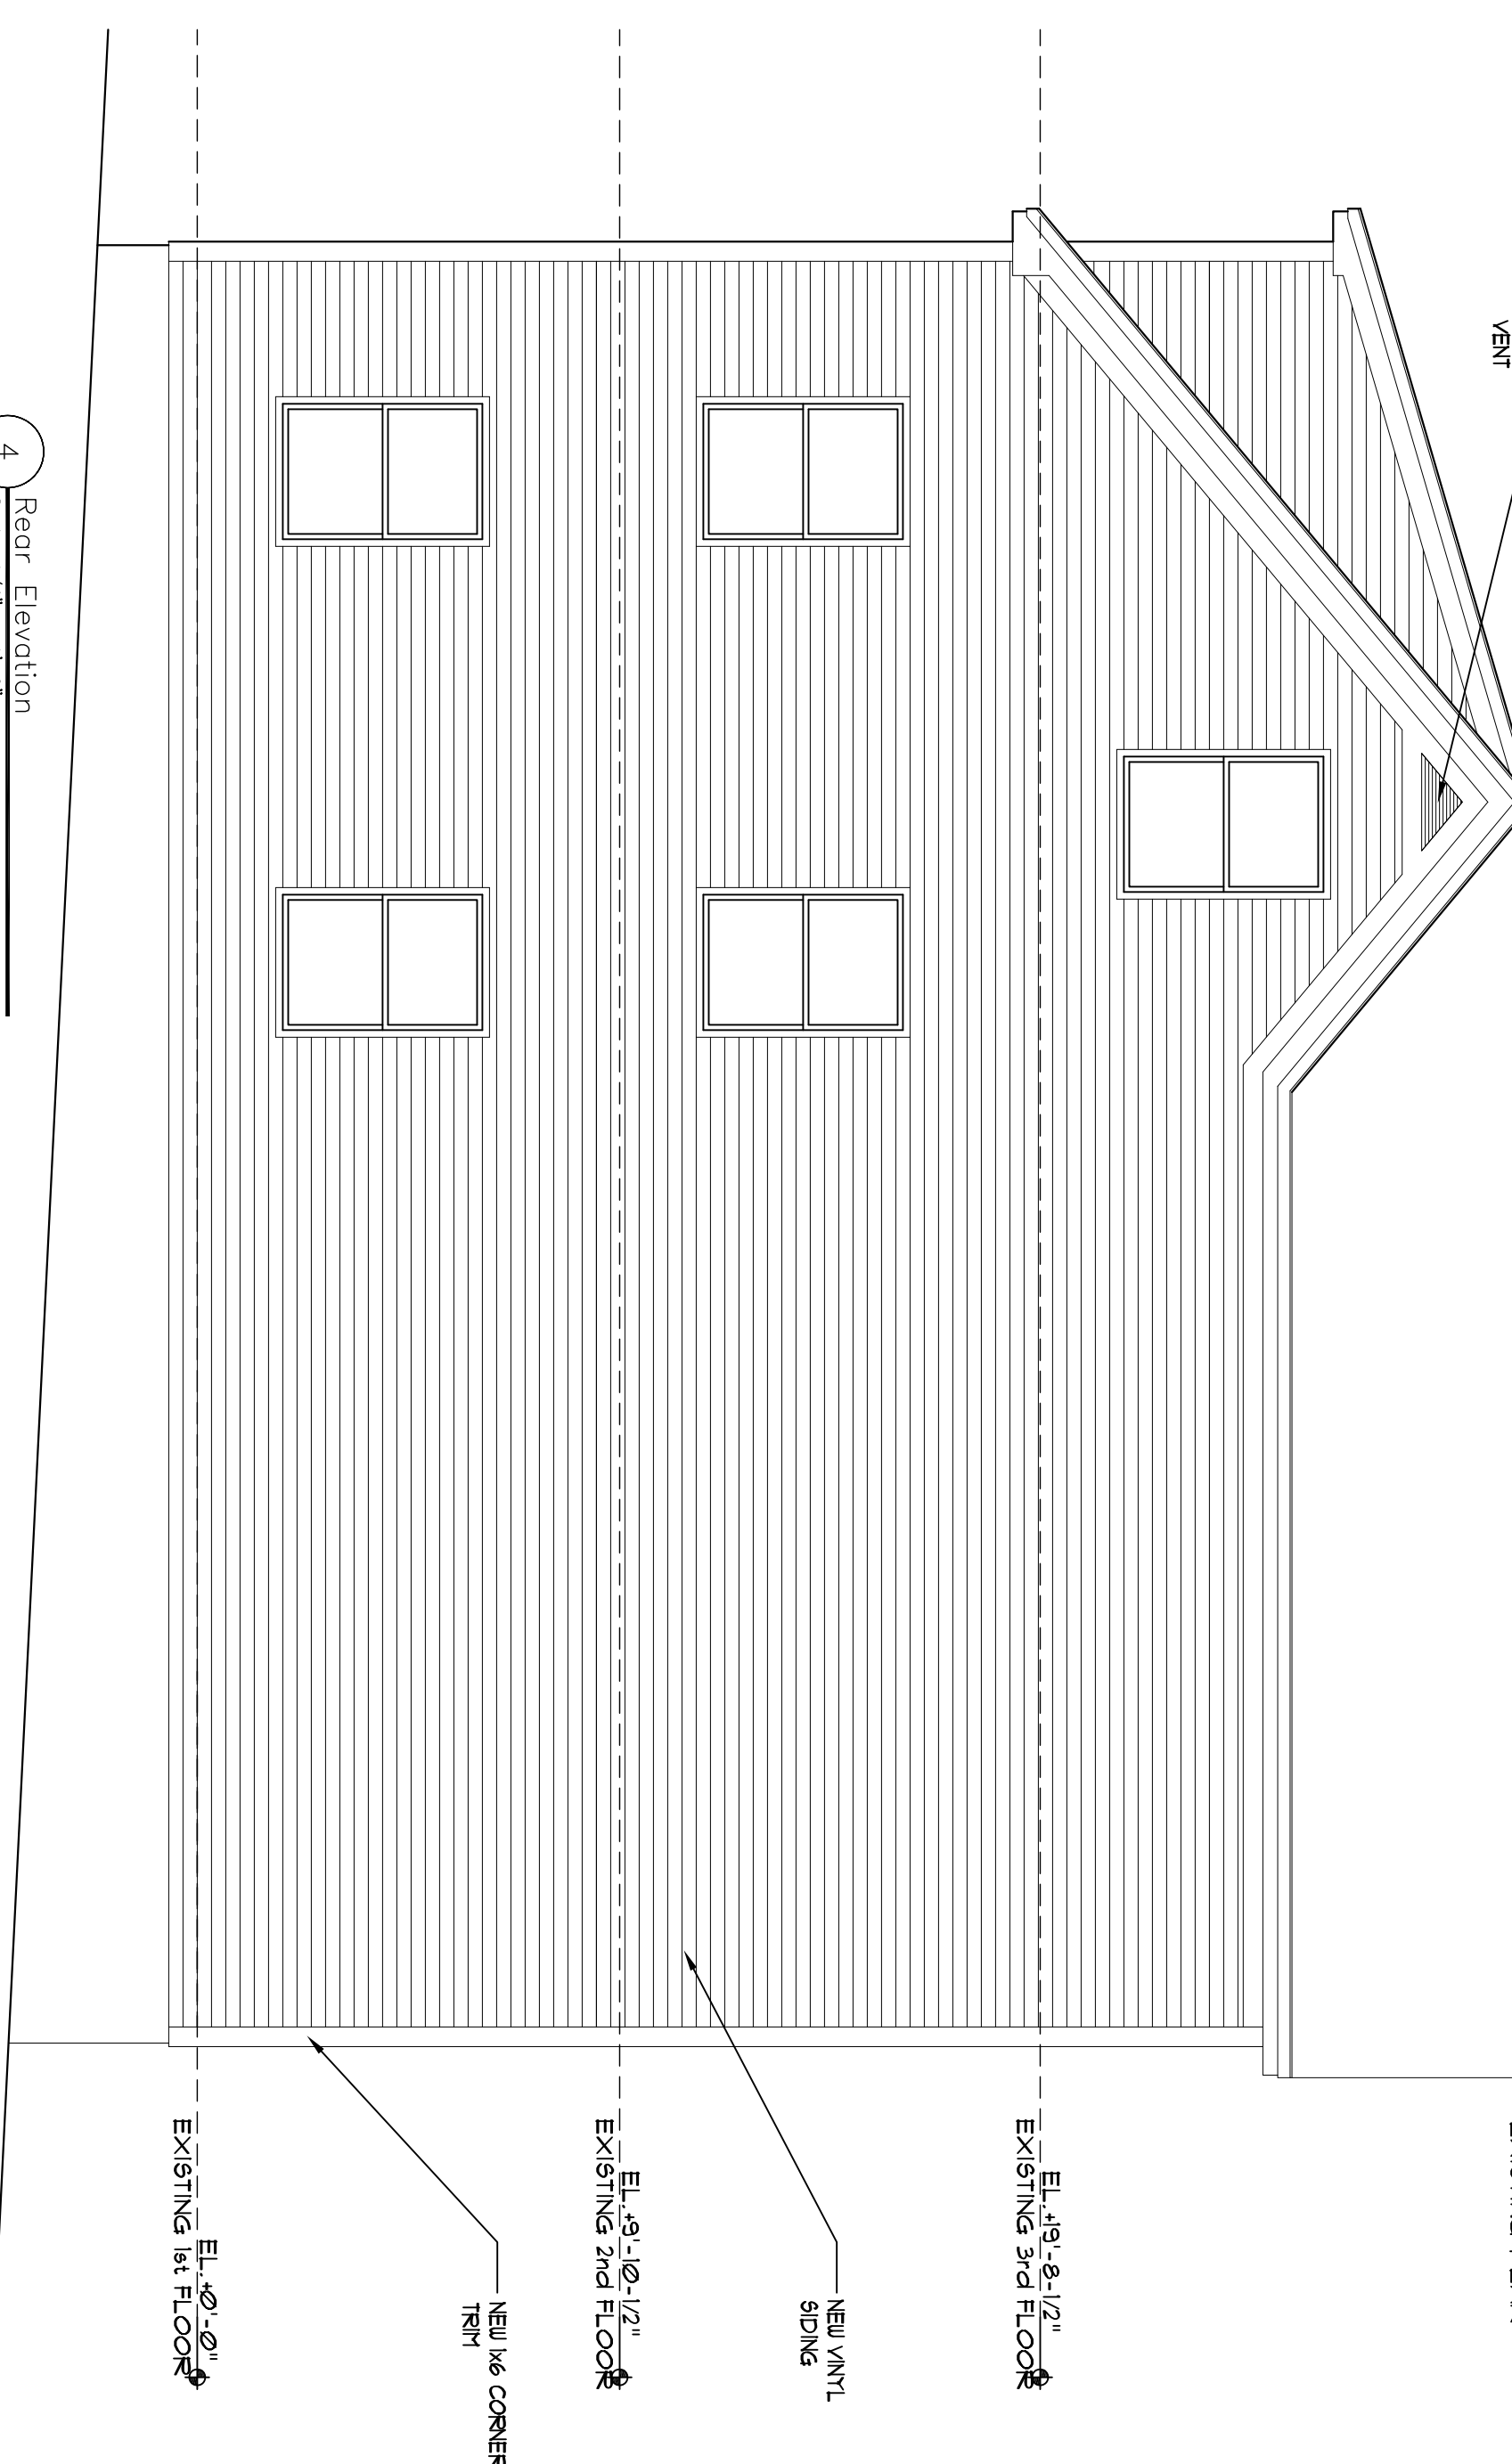


4 Rear Elevation
Scale: 1/4" = 1'-0"

GALV. RAIL 4" ABV DECK
 1" WOOD BALUSTERS @ 5" O.C.
 HAND RAIL 3/4" ABV STAIR

1. Contractor/owner responsible for securing all necessary permits.
2. Contractor/owner will comply with all applicable codes and ordinances.
3. Contractor/owner to verify all site grades and dimensions.

BY	DATE	NO	REMARKS
JJO	08-03-09	A	ISSUED FOR PERMITTING
JJO	10-26-09	B	REVISED PER CITY COMMENT

35 Mayo Street Re-Model
 Portland, Maine
 Fowler-Greeves Construction

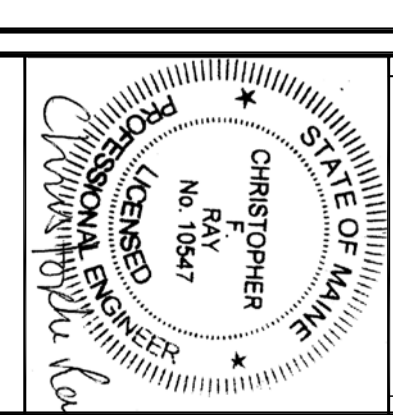

Doweast Structural Consultants, LLC
 5 Oak Street
 Cumberland, Maine 04021
 phone: 207.829.8015
 email: croy@doweaststructural.com

PROPERTY OF
 235 Riverside Industrial Parkway
 Portland, ME 04102