


ASSOCIATED DESIGN PARTNERS INC.
 80 Leighton Road Office: (207) 878-1751
 Falmouth, Maine 04105 Fax: (207) 878-1788
 E-Mail: adp@adpengineering.com

THIS DRAWING, DESIGN AND SPECIFICATIONS ARE THE PROPERTY OF ASSOCIATED DESIGN PARTNERS, INC. THE REPRODUCTION, COPYING OR ANY OTHER USE OF THIS DRAWING WITHOUT WRITTEN CONSENT IS PROHIBITED.


PROJECT: **38 SMITH ST. PORTLAND, MAINE**
 SHEET TITLE: **EXG. FLOOR PLANS ISSUED FOR PERMITTING**

No.	BY	DESCRIPTION	DATE
▲			
▲			
▲			
▲			
▲			
▲			
▲			
▲			
▲			
▲			

DATE : 8-2-13
 SCALE : AS NOTED
 DESIGN BY: JAT
 DRAWN BY: RC
 FILE #: 13188-A101.DWG
 PROJECT NUMBER:
13168
 SHEET NO:
A1

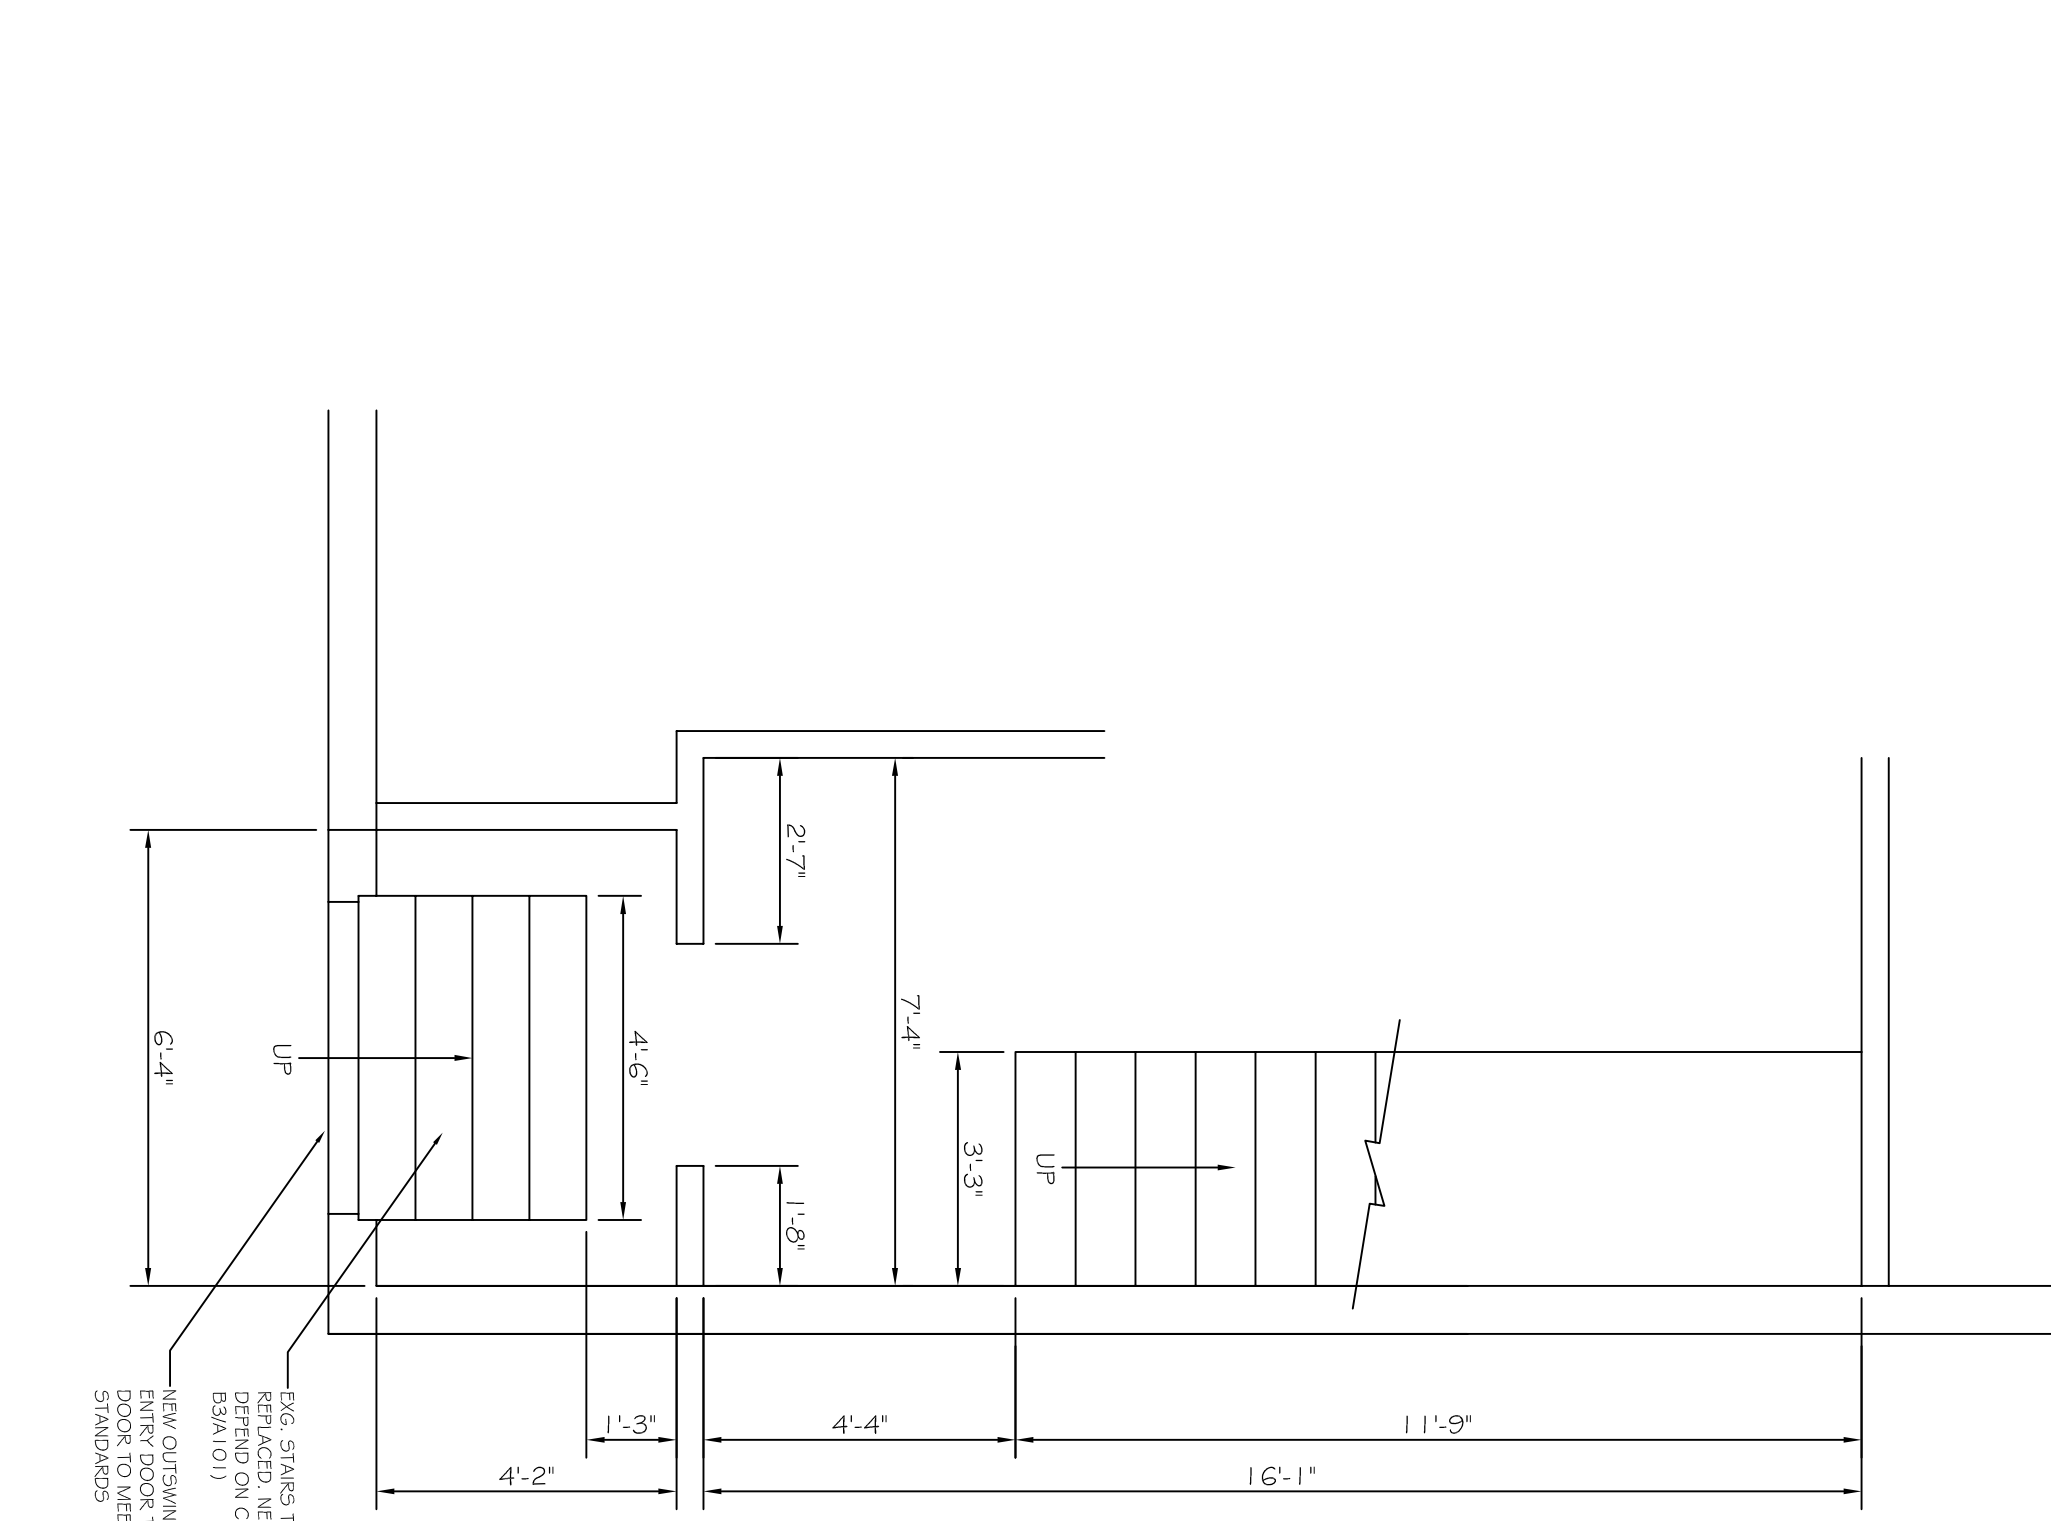

EXG. FIRST FLOOR PLAN
 SCALE: 3/8" = 1'-0"

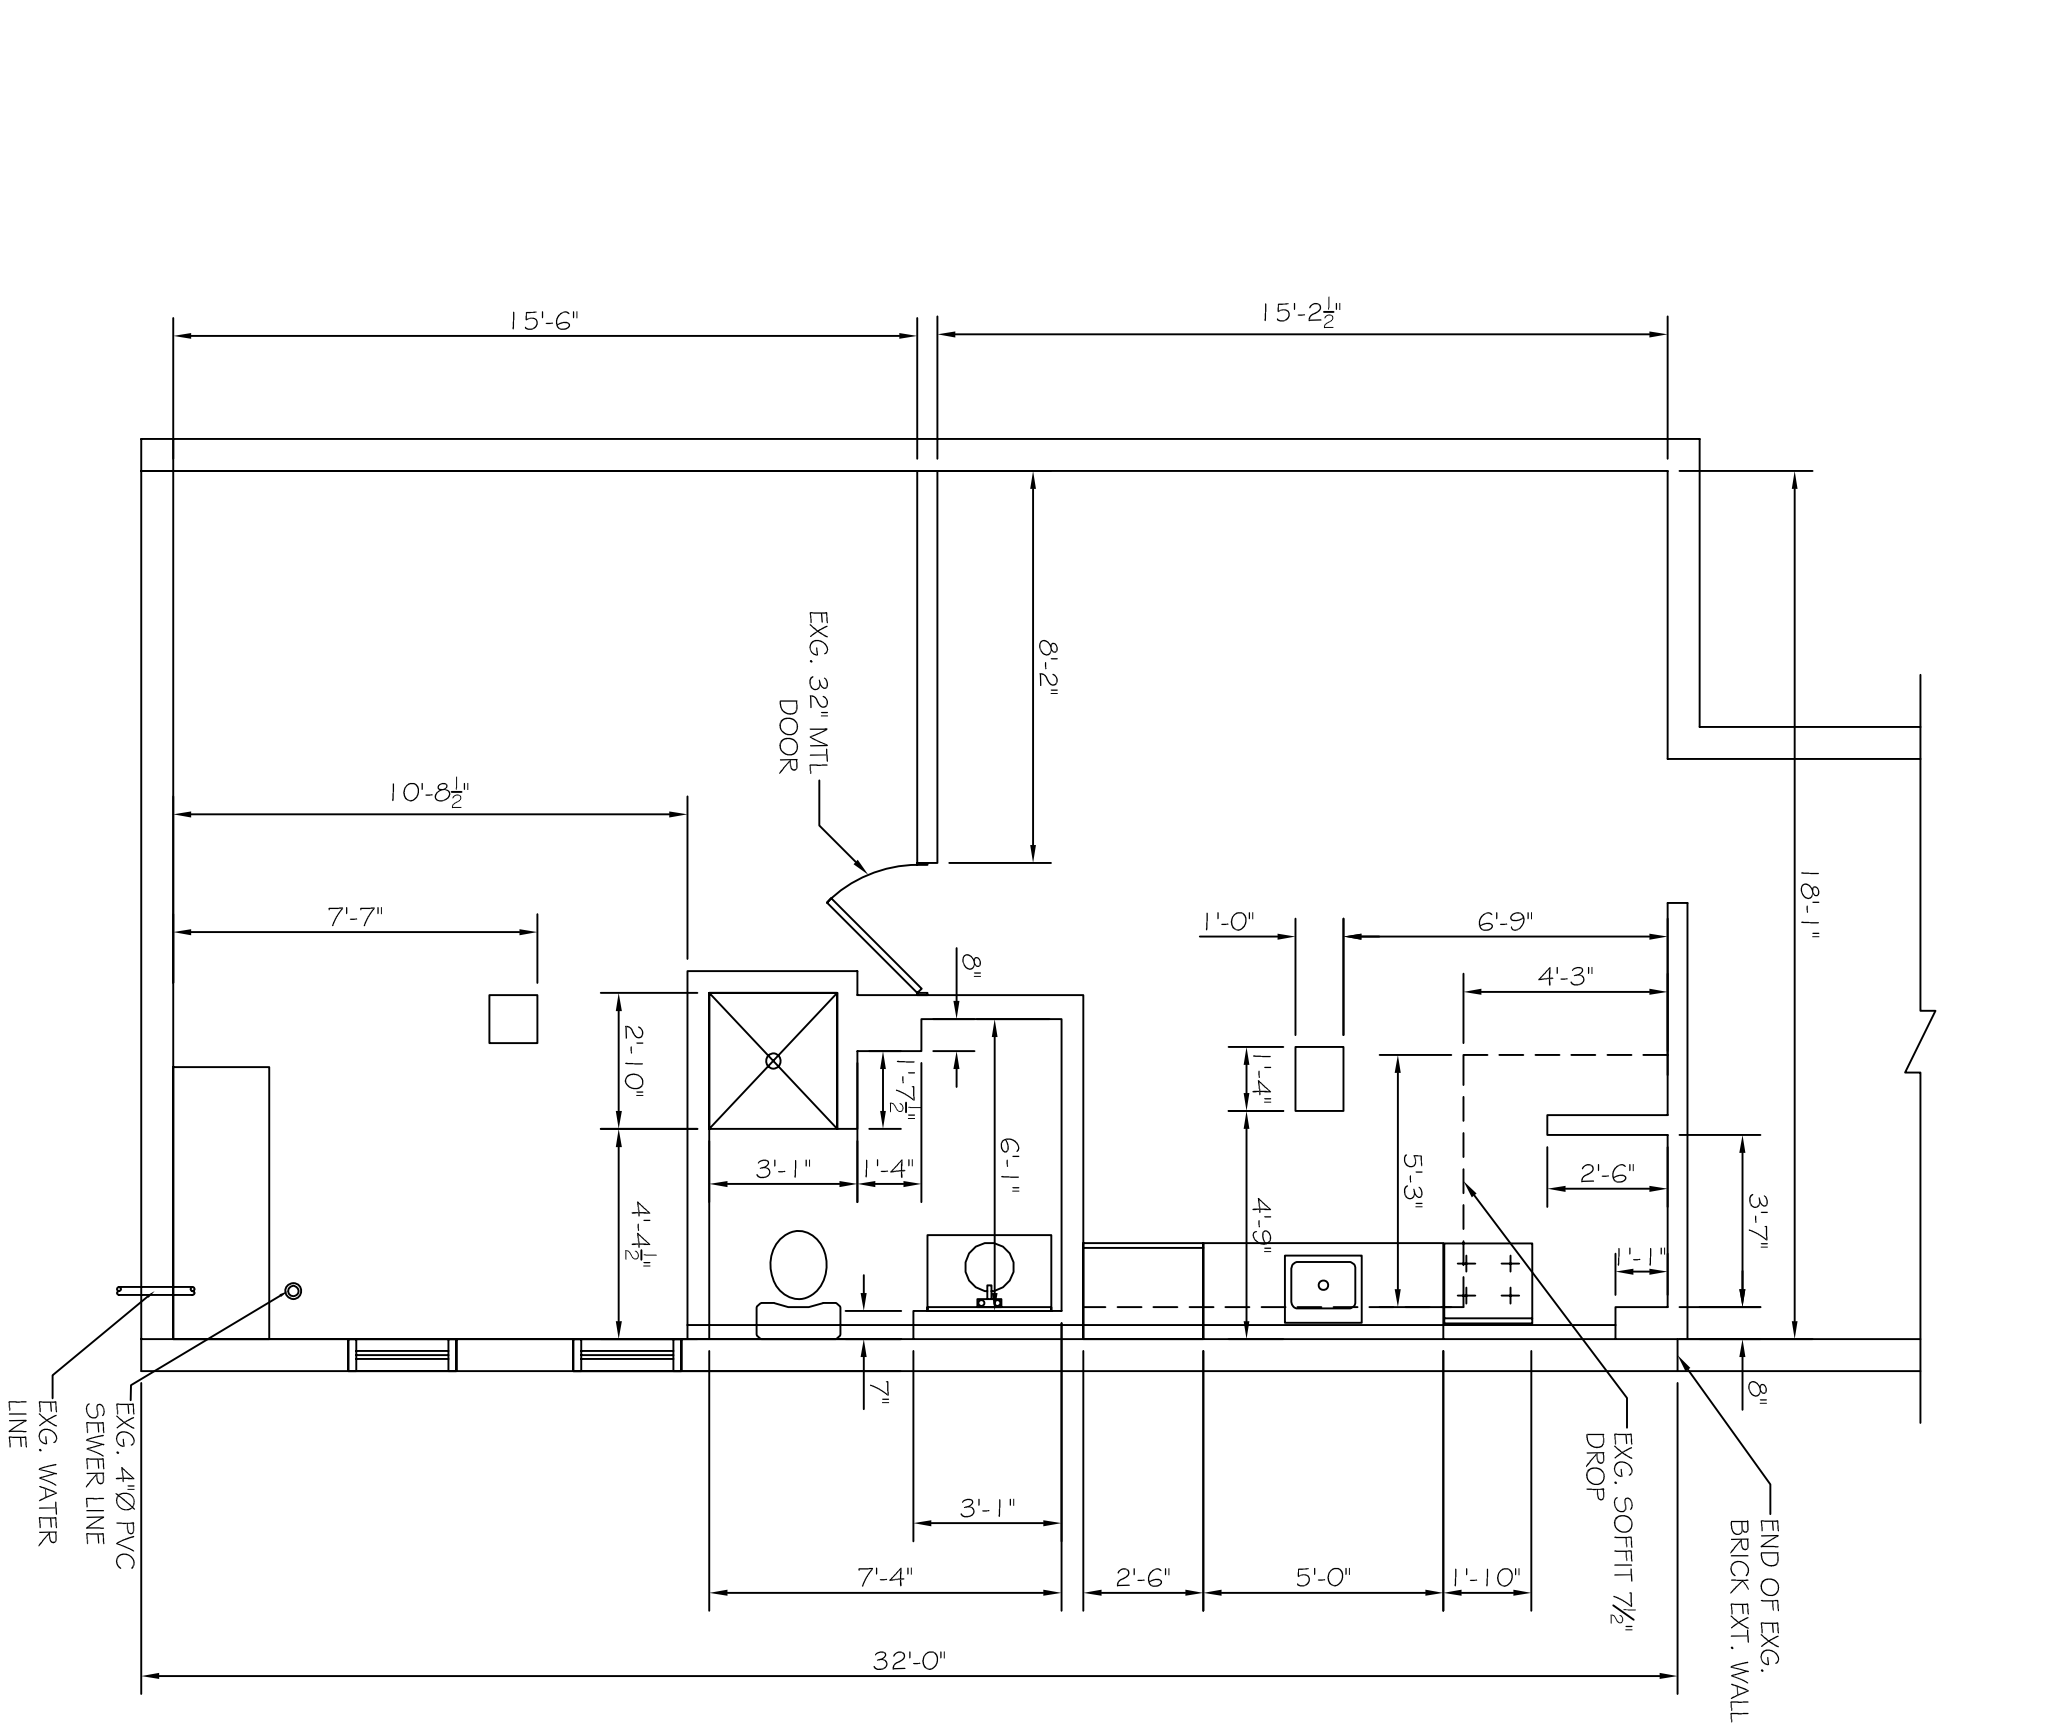

EXG. BASEMENT PLAN
 SCALE: 1/4" = 1'-0"

A3

B3

B2

B1