

ASSOCIATED DESIGN PARTNERS INC.


80 Leighton Road Falmouth, Maine 04105
 Office: (207) 878-1751
 Fax: (207) 878-1788
 E-Mail: adp@adpengineering.com

THIS DRAWING, DESIGN AND SPECIFICATIONS ARE THE PROPERTY OF ASSOCIATED DESIGN PARTNERS, INC. THE REPRODUCTION, COPYING OR ANY OTHER USE OF THIS DRAWING WITHOUT WRITTEN CONSENT IS PROHIBITED.

PROJECT: **38 SMITH ST. PORTLAND, MAINE**
 FOR:
 SHEET TITLE: **WALL SECTION ISSUED FOR PERMITTING**

No.	BY	DESCRIPTION	DATE

DATE : 8-2-13
 SCALE : AS NOTED
 DESIGN BY: JAT
 DRAWN BY: RC
 FILE #: 13188-A101.DWG
 PROJECT NUMBER:
13168
 SHEET NO:
S2

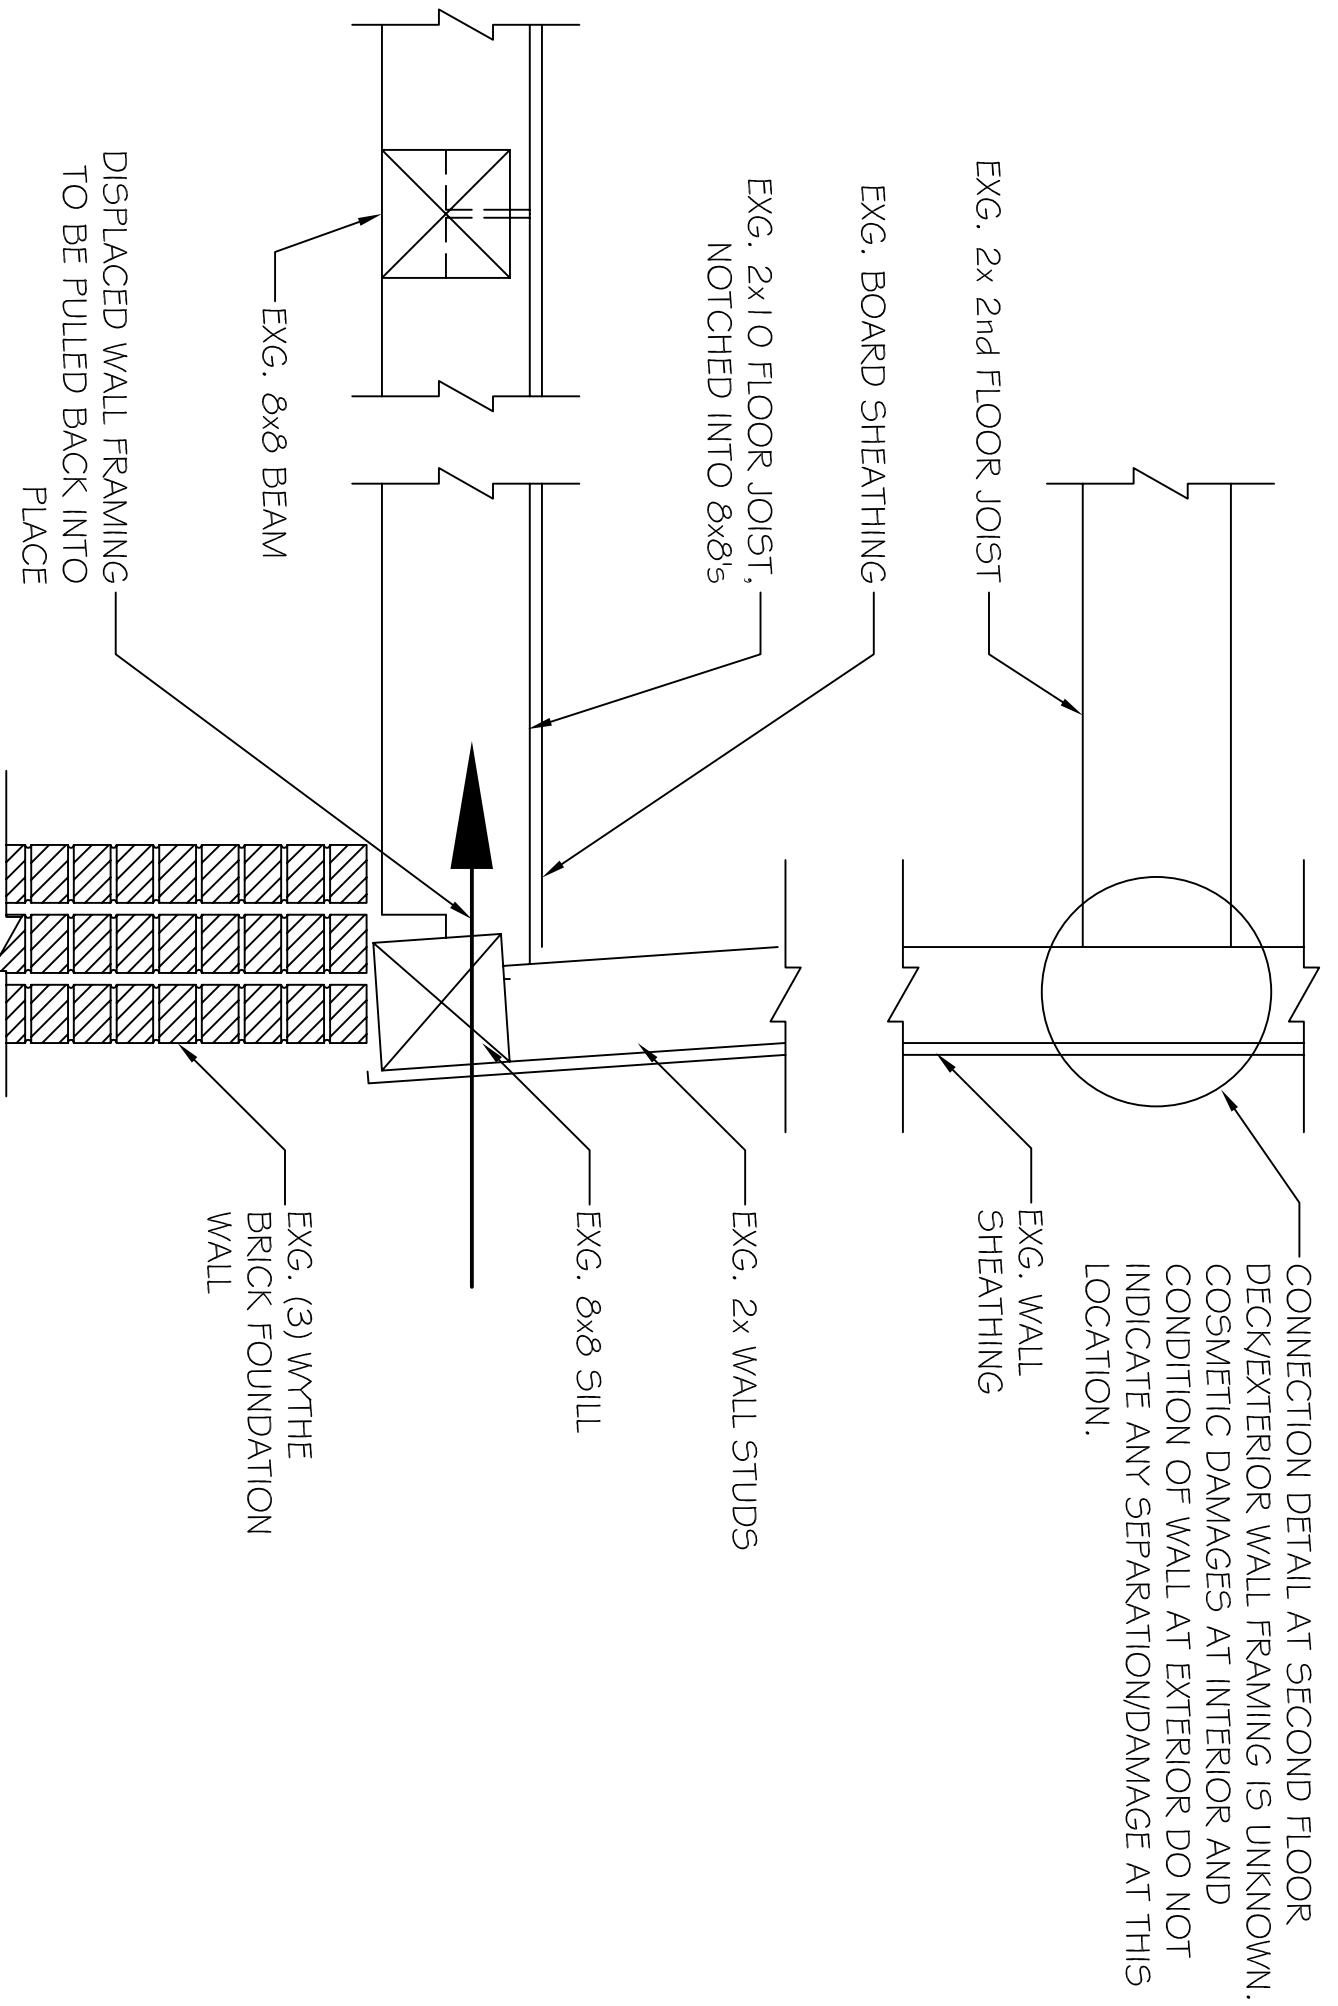

A1
 EXT. WALL SECTION
 SCALE: 1"=1'-0"

A3

A2

B2

B1