




B2 ELEVATION  
SCALE: 3/8"=1'-0"

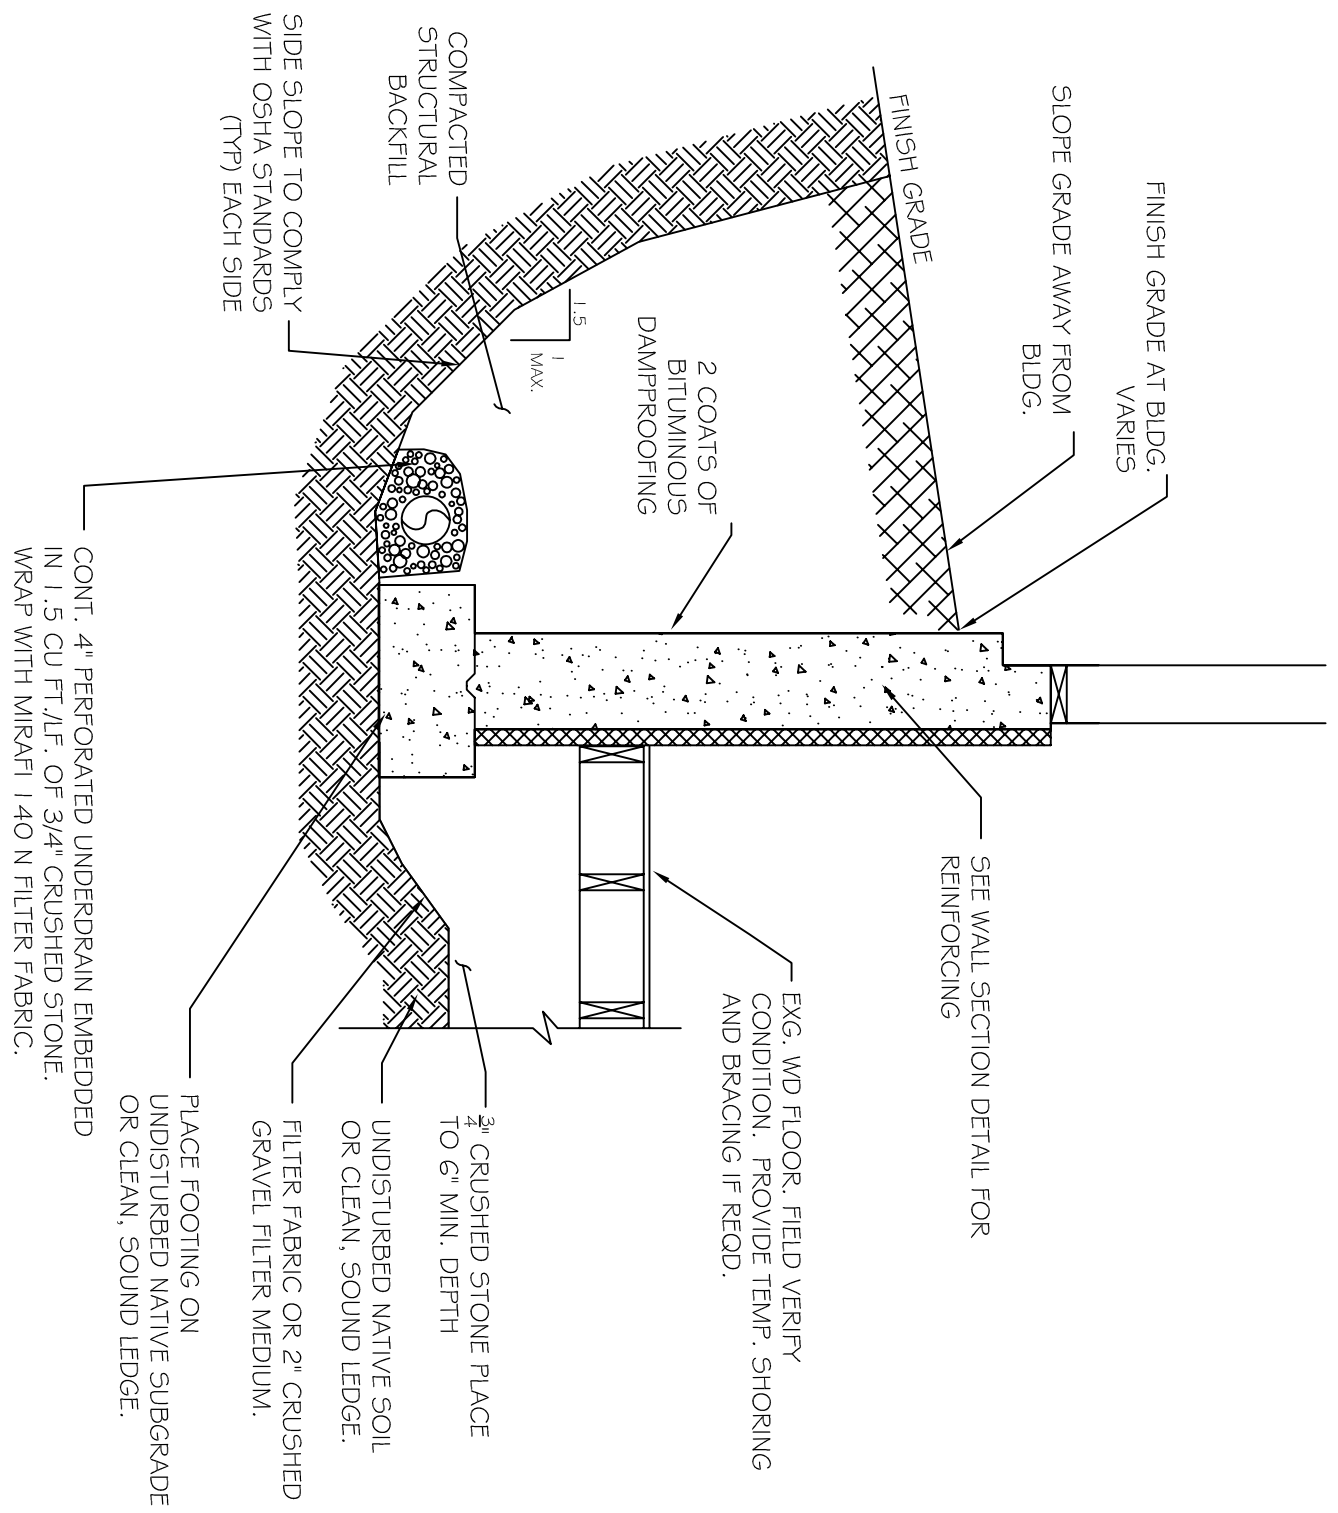

A2 FOUNDATION EARTHWORK  
SCALE: 1/2"=1'-0"

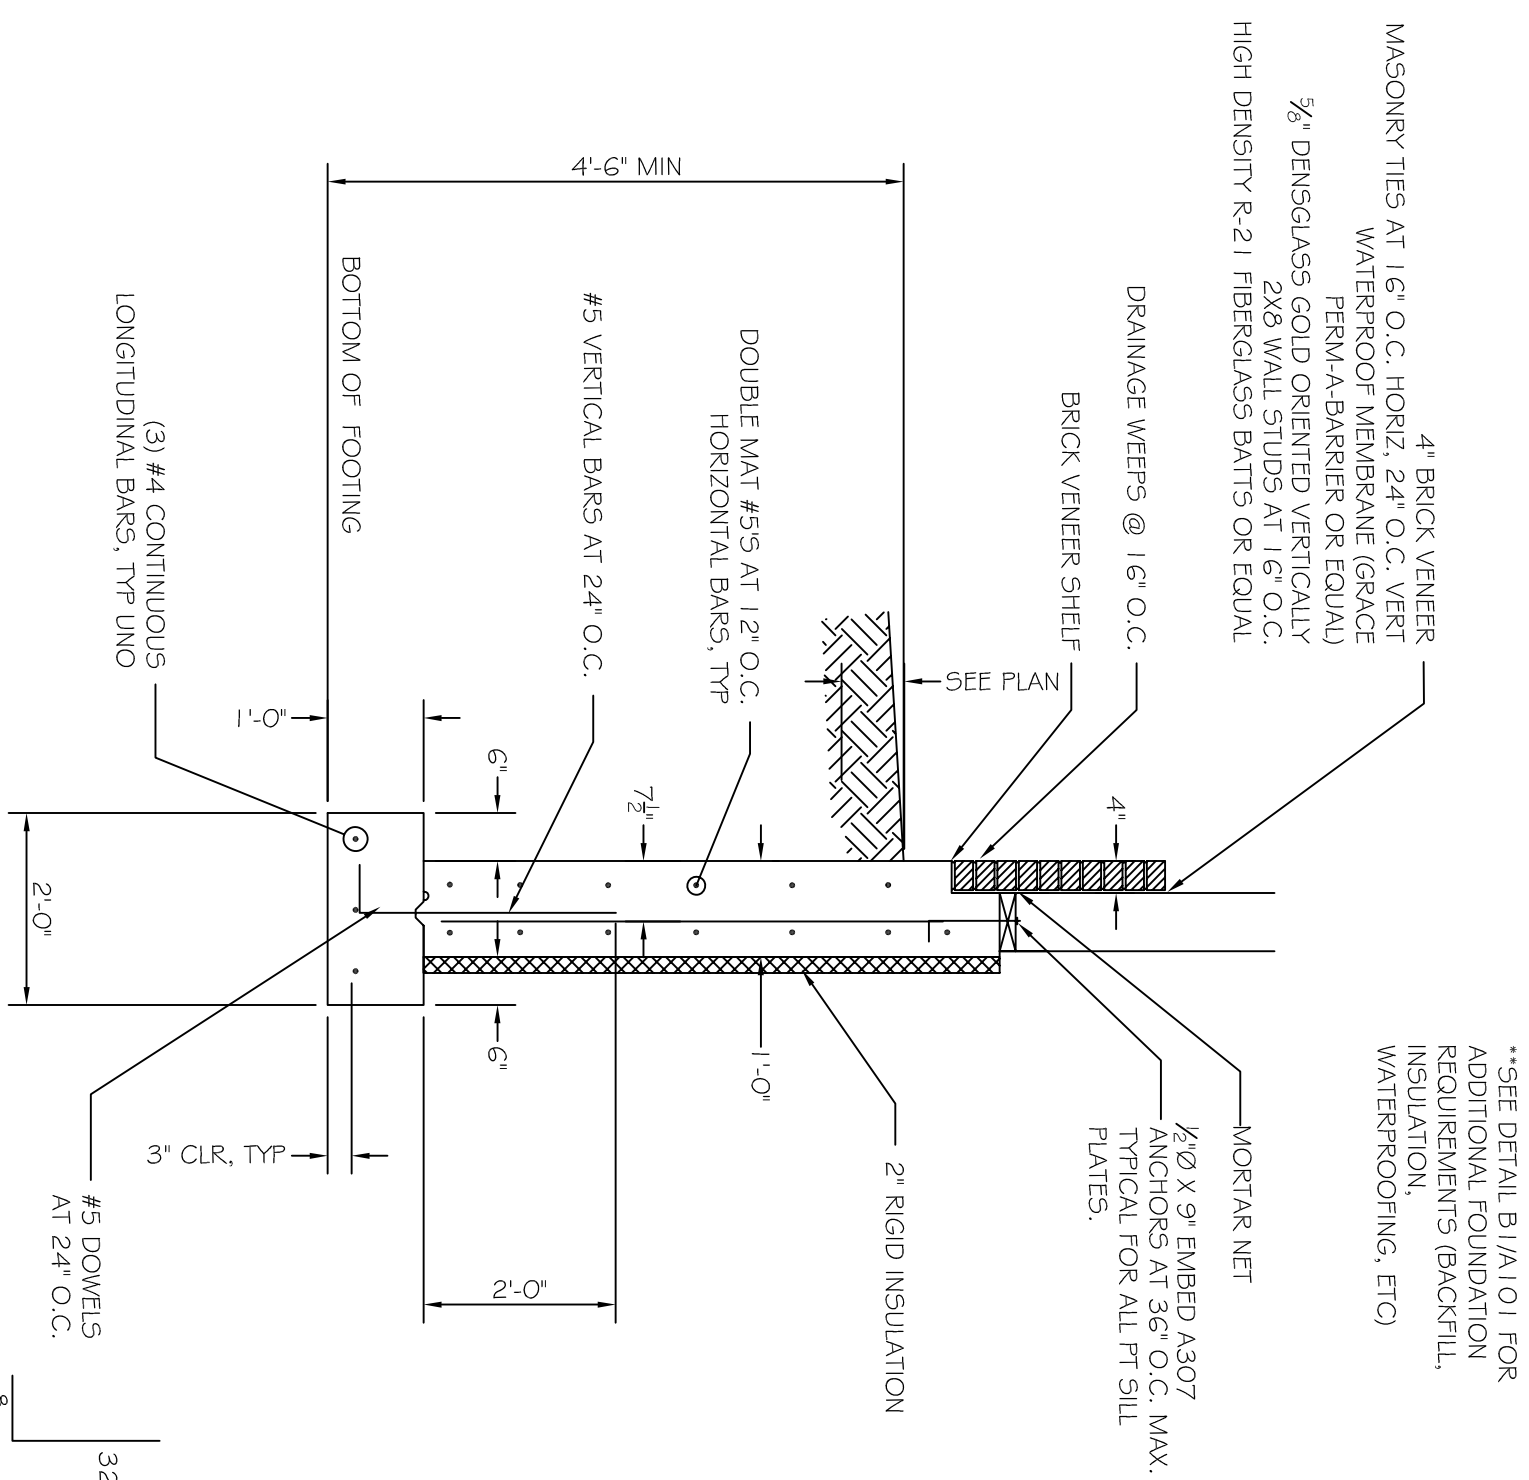

A1 FOUNDATION SECTION  
SCALE: 1/2"=1'-0"

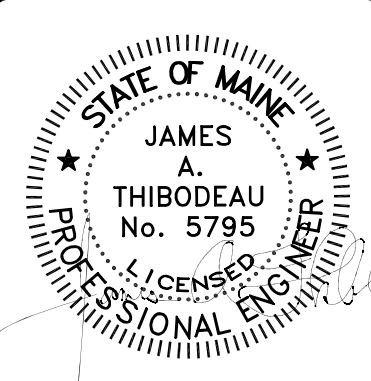

**ASSOCIATED DESIGN PARTNERS INC.**  
 80 Leighton Road Falmouth, Maine 04105  
 Office: (207) 878-1751  
 Fax: (207) 878-1788  
 E-Mail: adp@adpengineering.com

THIS DRAWING, DESIGN AND SPECIFICATIONS ARE THE PROPERTY OF ASSOCIATED DESIGN PARTNERS, INC. THE REPRODUCTION, COPYING OR ANY MANNER WITHOUT CONSENT IS PROHIBITED.

PROJECT: **38 SMITH ST. PORTLAND, MAINE**  
 FOR:  
 SHEET TITLE: **FOUNDATION PLAN ISSUED FOR PERMITTING**

| REVISIONS |    |             | DATE |
|-----------|----|-------------|------|
| No.       | BY | DESCRIPTION |      |
|           |    |             |      |
|           |    |             |      |
|           |    |             |      |
|           |    |             |      |

DATE: 8-2-13  
 SCALE: AS NOTED  
 DESIGN BY: JAT  
 DRAWN BY: RC  
 FILE #: 13168-A101.DWG  
 PROJECT NUMBER: **13168**  
 SHEET NO: **S3**