


© 2007 TFH ARCHITECTS

# BAYSIDE EAST

PROPOSED ELDERLY HOUSING  
47 SMITH STREET, PORTLAND  
FOR BAYSIDE EAST LP

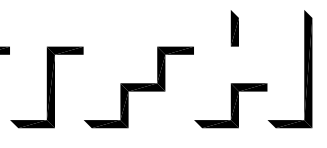

TFH ARCHITECTS  
100 COMMERCIAL STREET  
PORTLAND MAINE 04101  
TELEPHONE 207 775 6141  
ARCHITECTURE PLANNING


CONSULTANTS:  
**SOILS**  
Fisher and Greer Consulting Engineers  
390 US Route 1  
Falmouth, ME 04105  
207-781-5242  
**STRUCTURAL**  
Structural Design Consulting  
22 Oakmont Drive  
26 Orchard Beach, ME 04094  
207-934-8038  
**MECHANICAL AND ELECTRICAL**  
Bennett Engineering  
7 Bennett Road  
Fresno, ME 04032  
207-855-9475

REVISIONS:

DATE: 05/18/07  
PROJECT No. 0514  
DRAWN BY: RJS  
CHECKED BY: TST  
SCALE: AS NOTED

SHEET TITLE:  
THIRD FLOOR PLAN

# A1.3

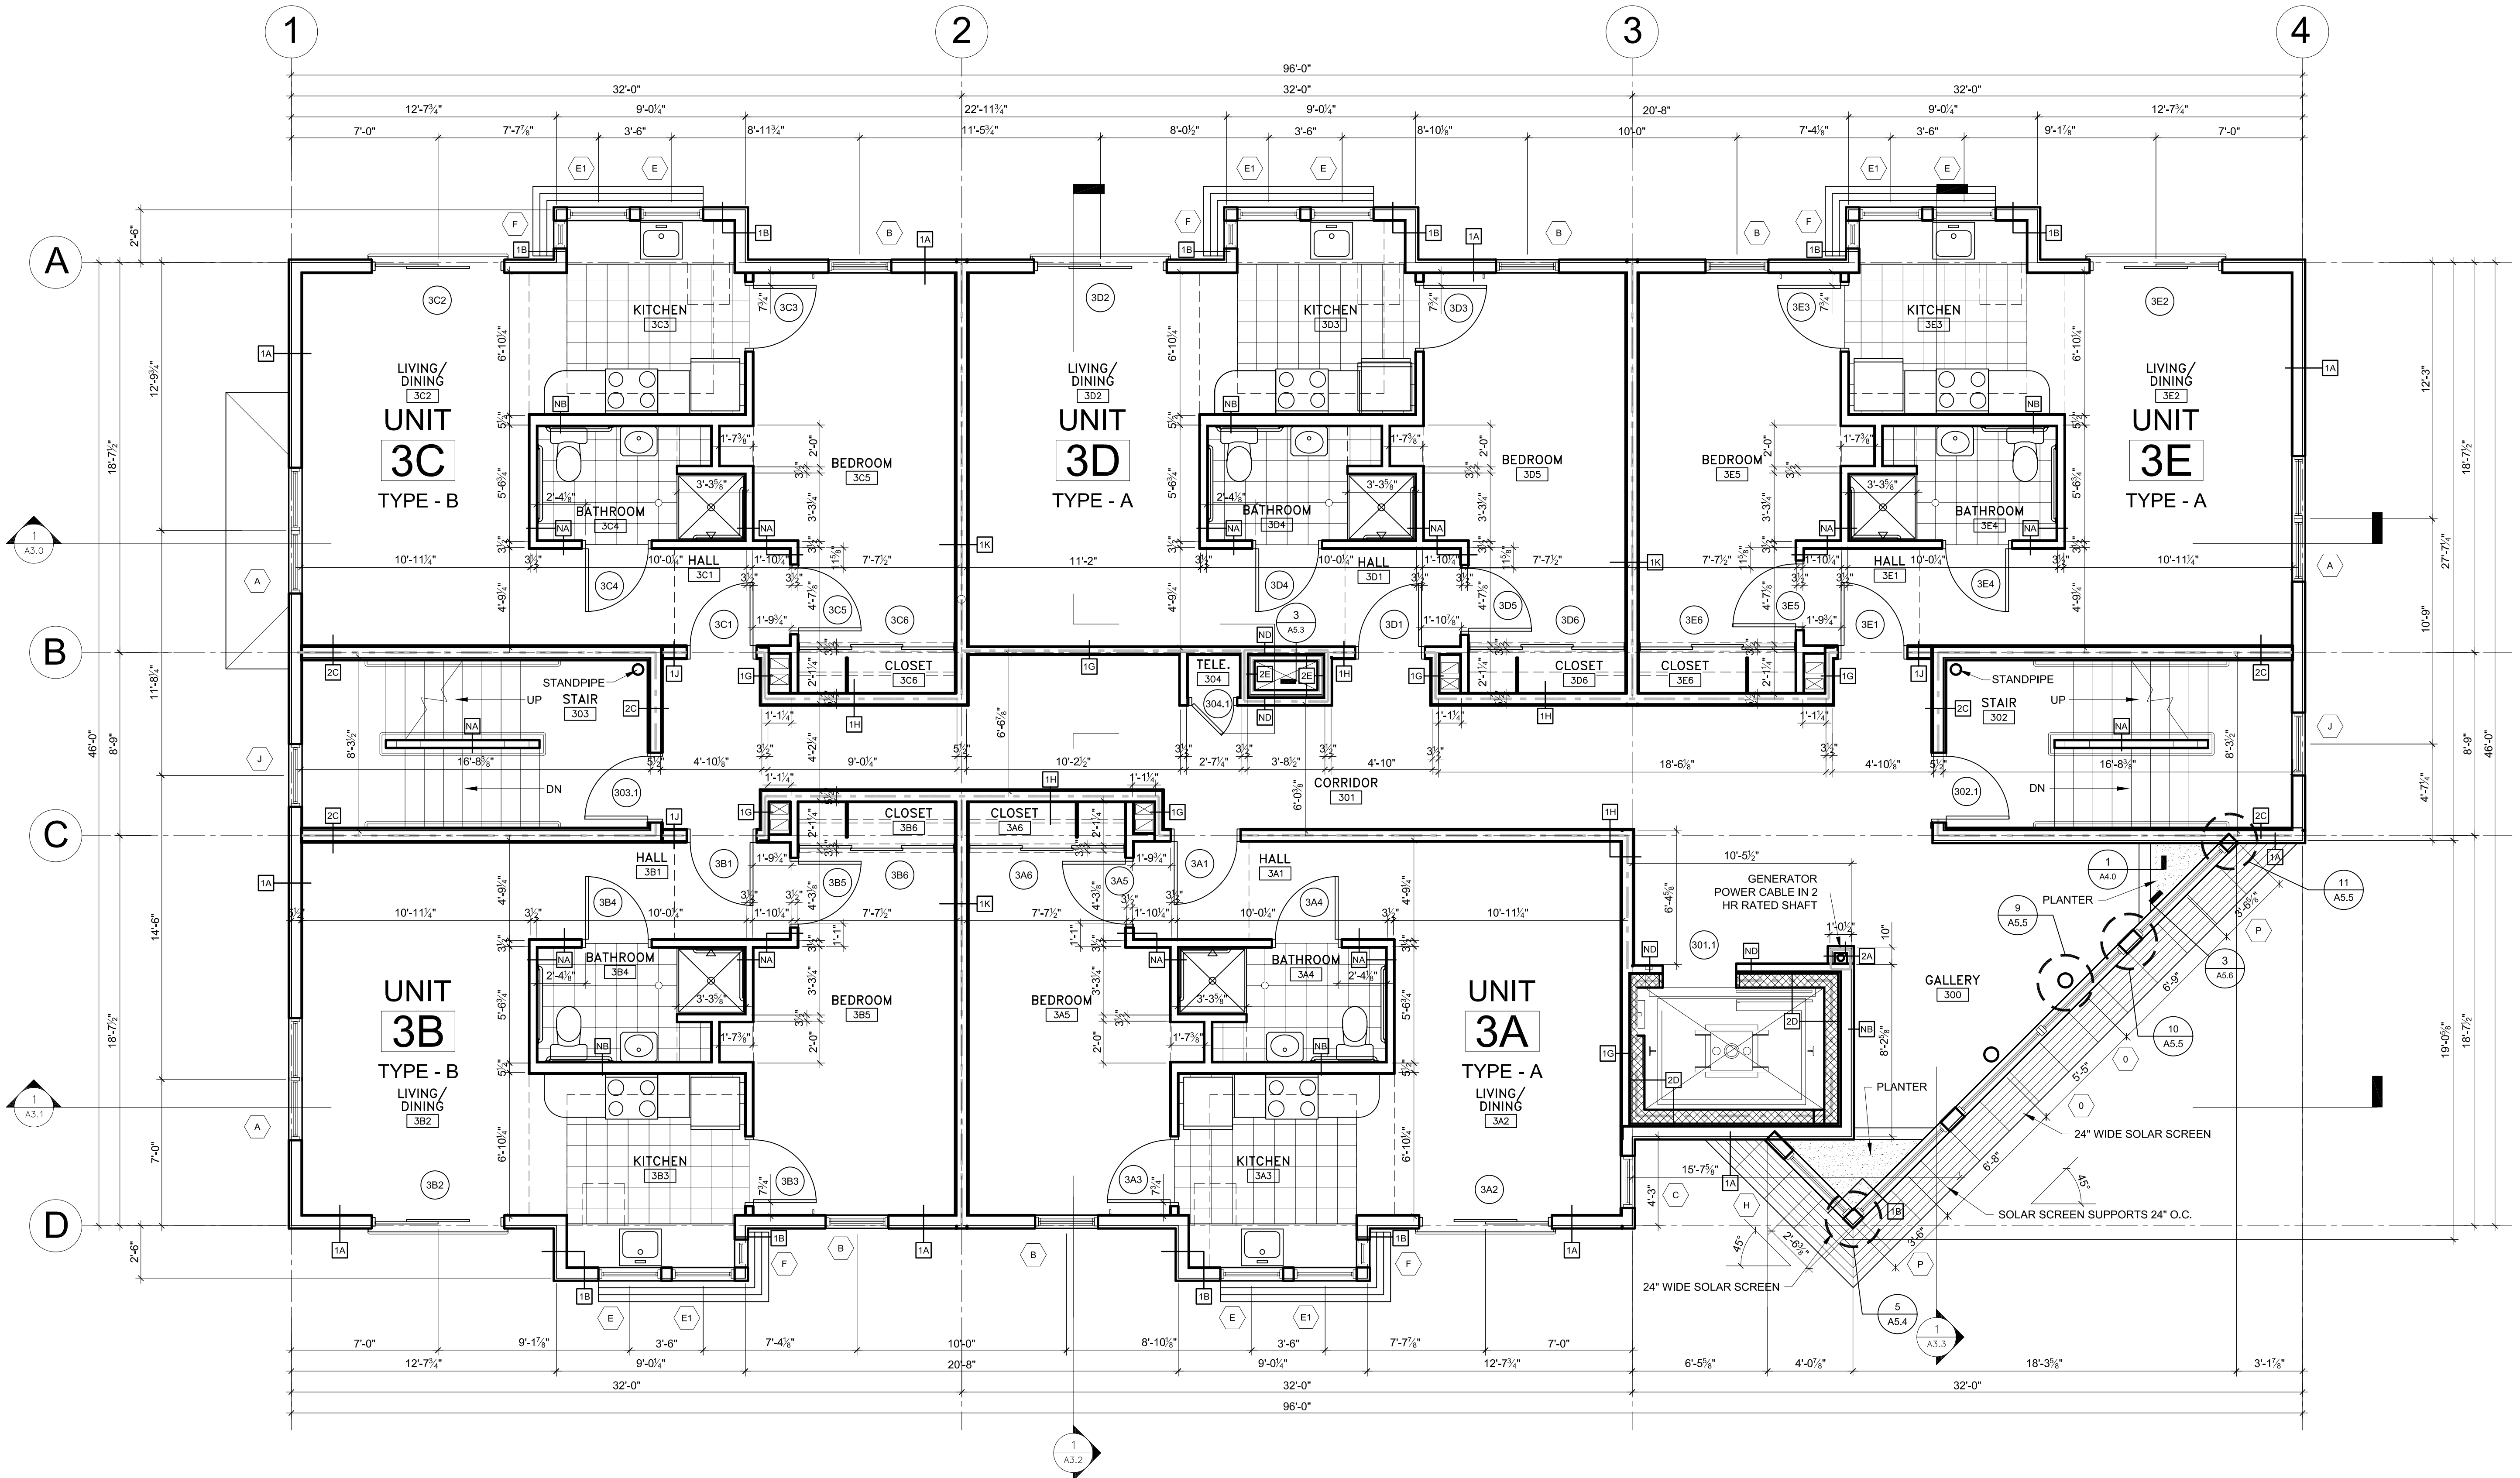

1 THIRD FLOOR PLAN  
A1.3 1/4" = 1'-0"

