


© 2007 TFH ARCHITECTS

BAYSIDE EAST
 PROPOSED ELDERLY HOUSING
 47 SMITH STREET, PORTLAND
 FOR BAYSIDE EAST LP

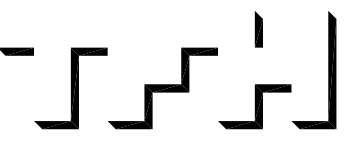

TFH ARCHITECTS
 100 COMMERCIAL STREET
 PORTLAND MAINE 04101
 TELEPHONE 207 775 6141
 ARCHITECTURE PLANNING

CONSULTANTS:
CIVIL
 Franklin and Green Consulting Engineers
 380 US. Route 1
 Falmouth, ME 04105
 207-781-6242
STRUCTURAL
 Structural Design Consulting
 22 Oakmont Drive
 Old Orchard Beach, ME 04054
 207-934-8038
MECHANICAL AND ELECTRICAL
 Bennett Engineering
 7 Bennett Road
 Westbrook, ME 04092
 207-666-4170

REVISIONS:

DATE: 05/18/07

PROJECT No. 0514


DRAWN BY: RJS

CHECKED BY: TST


SCALE: AS NOTED

SHEET TITLE:
 EXTERIOR
 ELEVATIONS

A2.1

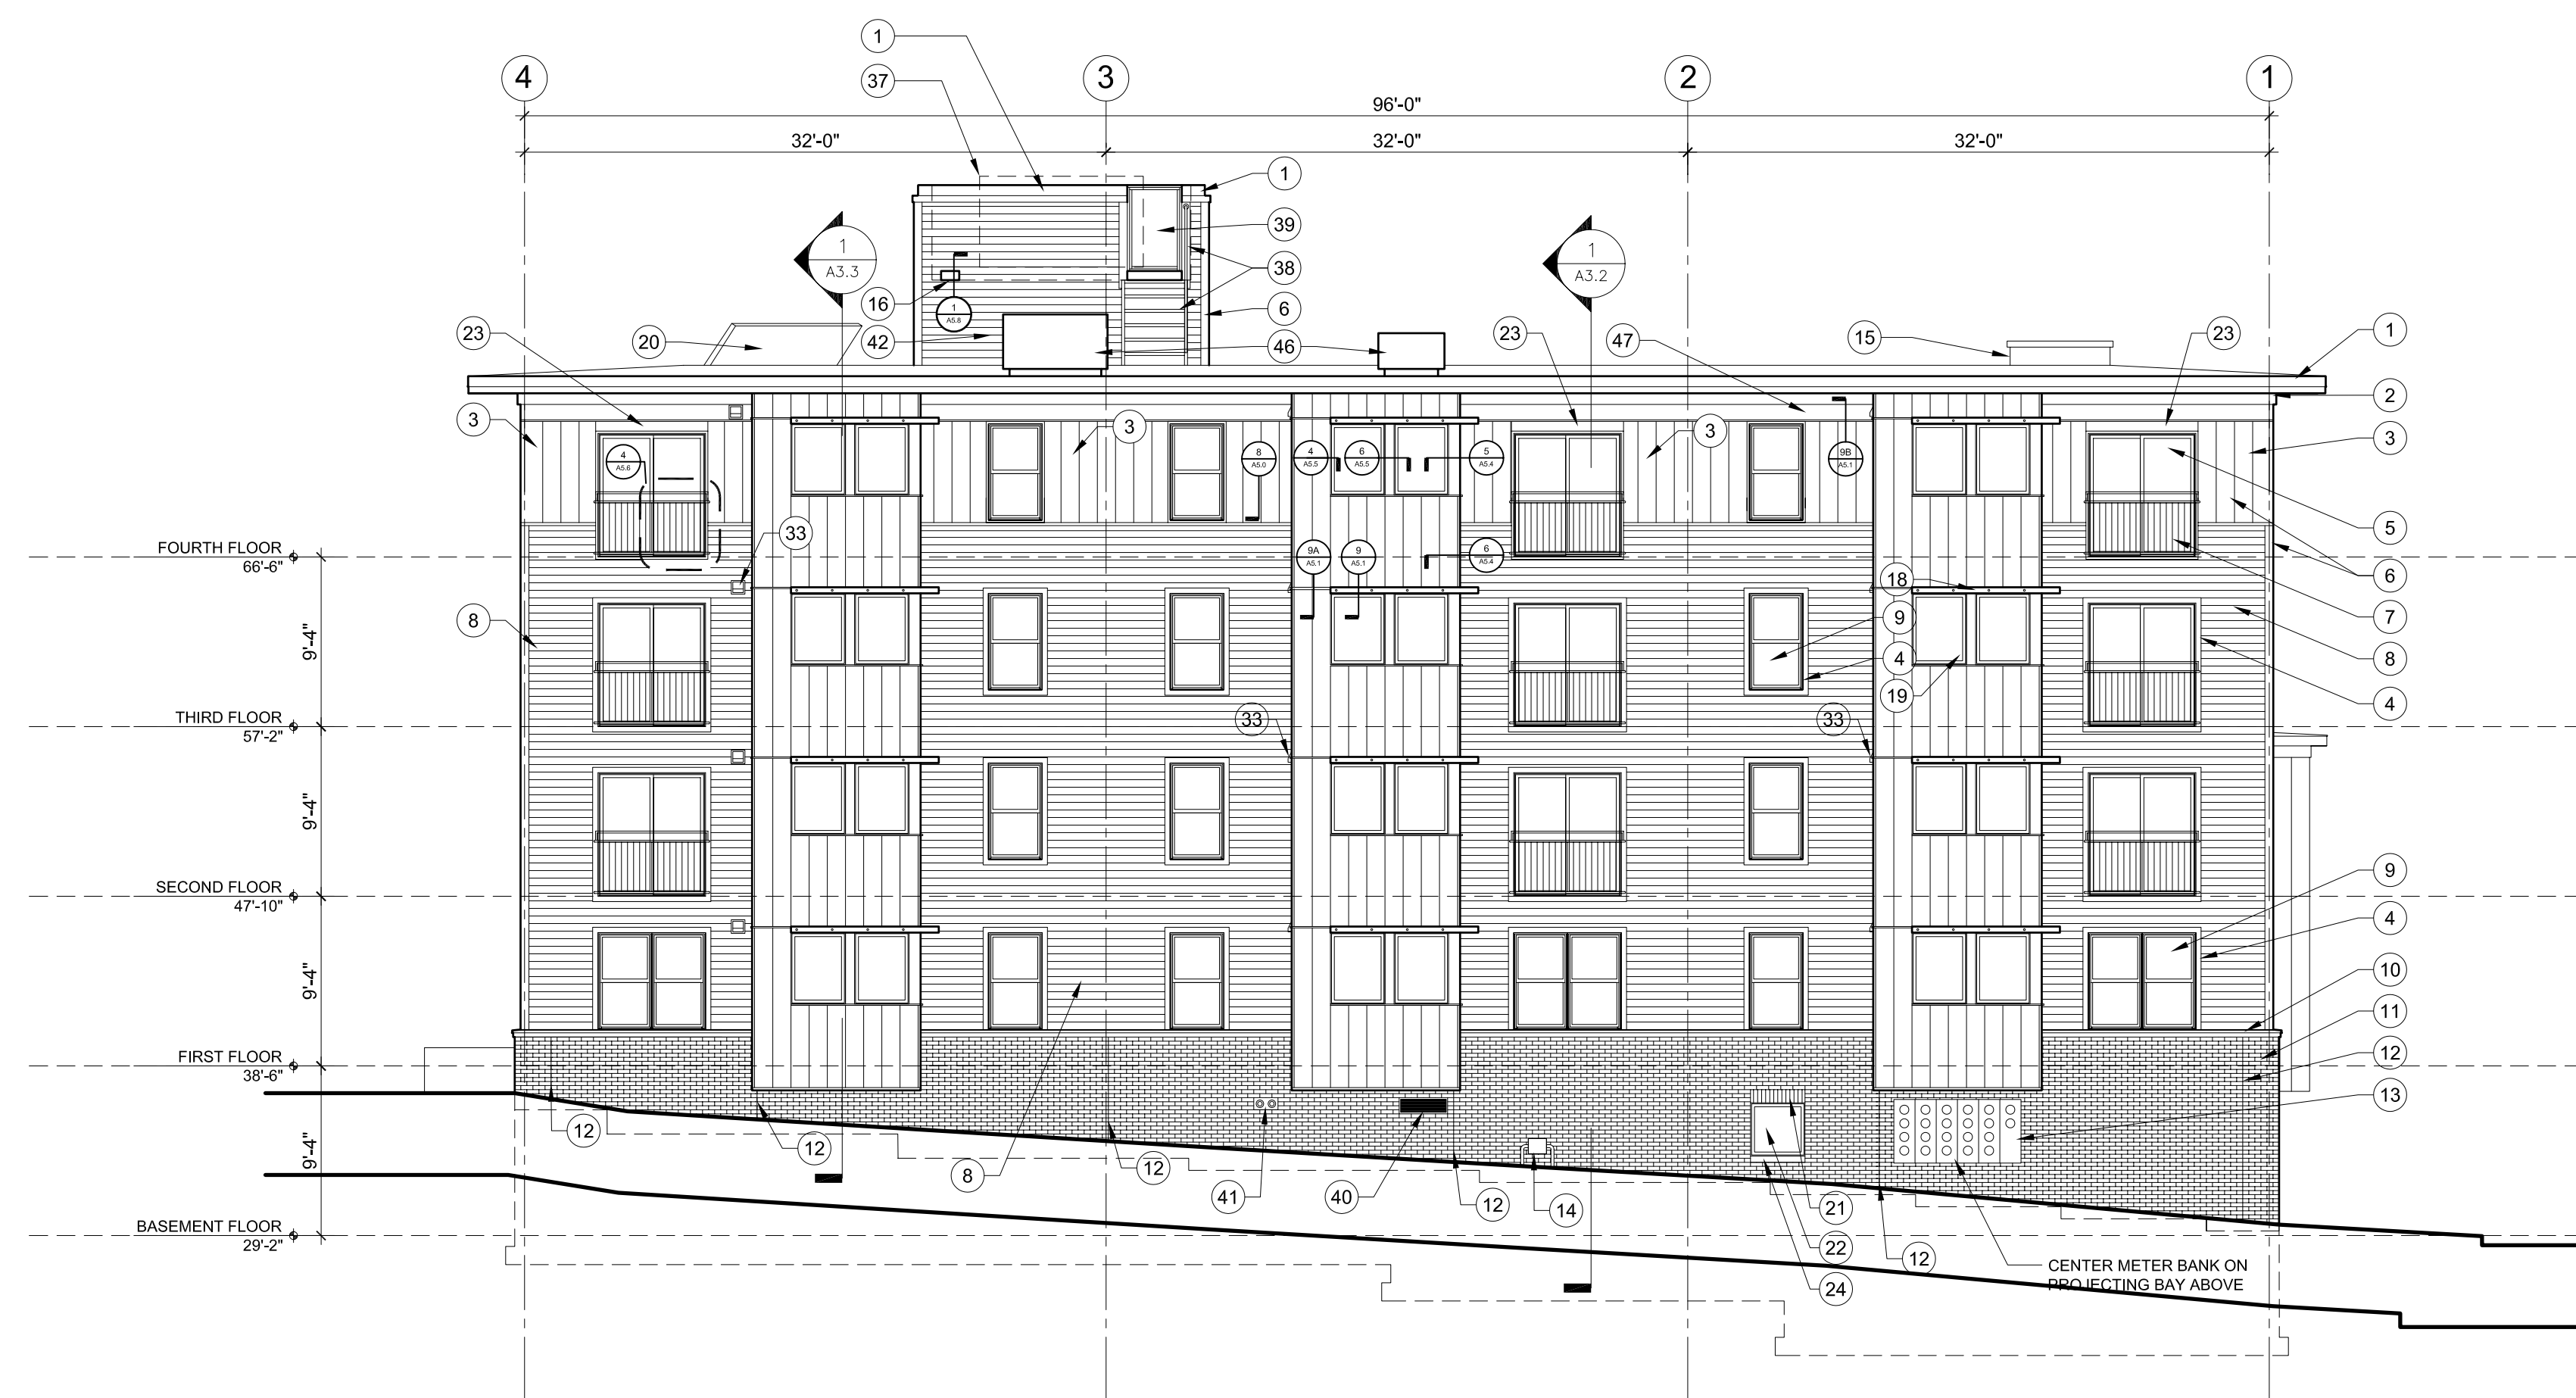

2 EAST ELEVATION
 A2.1 1/8" = 1'-0"

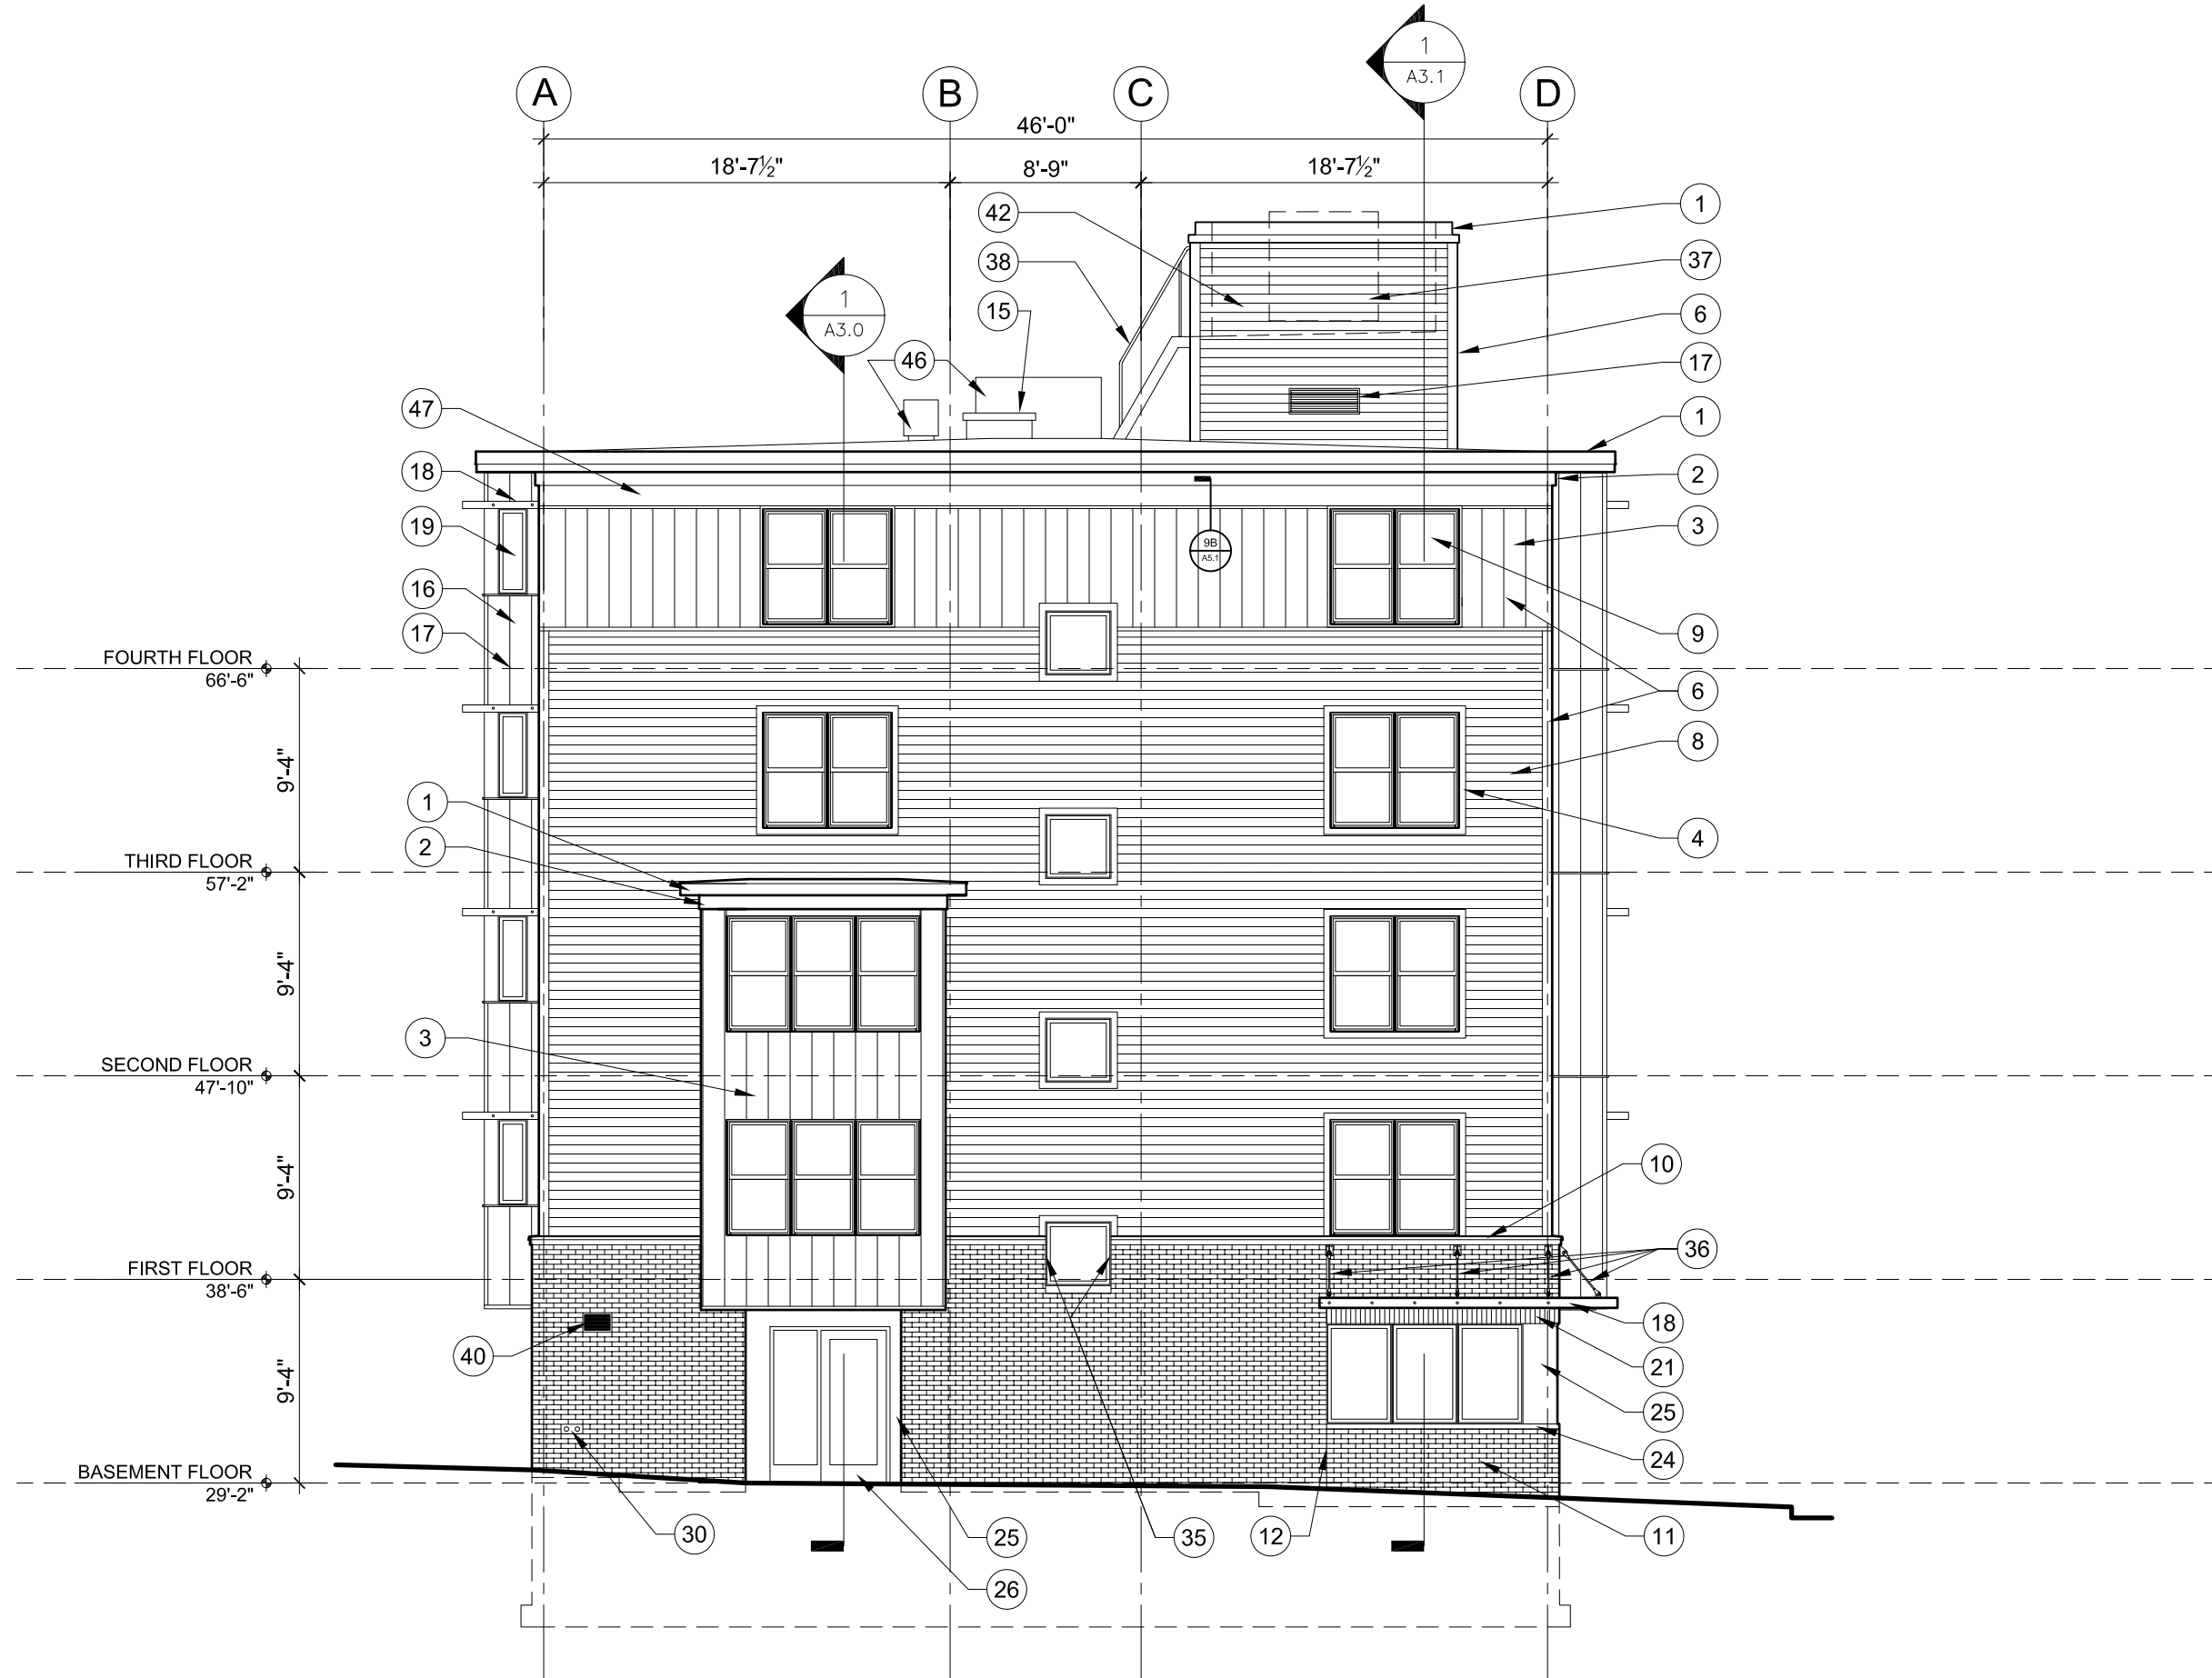

1 NORTH ELEVATION
 A2.1 1/8" = 1'-0"

EXTERIOR ELEVATIONS LEGEND		
CODE	DESCRIPTION	COLOR
1	ROOF EDGE STRIP - PREFINISHED METAL	(COLOR)
2	FASCIA TRIM - PVC	(COLOR)
3	VERTICAL METAL SIDING	(COLOR)
4	5/4 X 4 PVC TRIM	(COLOR)
5	SLIDING DOOR	(COLOR)
6	5/4 X 6 PVC TRIM	(COLOR)
7	PAINTED METAL GUARD RAIL	(COLOR)
8	VINYL SIDING - 4" EXPOSURE	(COLOR 1)
9	DOUBLE HUNG WINDOW	(COLOR)
10	PREFINISHED METAL WATERTABLE CAP WITH PVC TRIM	(COLOR)
11	BRICK	(COLOR)
12	MASONRY CONTROL JOINT	(COLOR)
13	ELECTRICAL METERS	
14	GAS METER	
15	ROOF HATCH	(COLOR)

EXTERIOR ELEVATIONS LEGEND - CONTINUED		
CODE	DESCRIPTION	COLOR
16	OVERFLOW SCUPPER	
17	ELEVATOR SHAFT VENT AND LOUVER (12" X 36")	
18	EXTERIOR SOLAR SHADE	(COLOR)
19	GLIDER WINDOW	(COLOR)
20	SOLAR COLLECTORS	
21	BRICK SOLDIER HEADER	(COLOR)
22	AWNING WINDOW	(COLOR)
23	PREFINISHED METAL FLASHING	(COLOR)
24	PRECAST CONCRETE WINDOW SILL	(COLOR)
25	PAINTED STEEL TRIM	(COLOR)
26	STOREFRONT DOOR WITH SIDELIGHT	(COLOR)
27	PRECAST CONCRETE CAP TO BRICK WALL	(COLOR)
28	ADA - DOOR OPENER PUSH PAD	
29	PORCH COLUMN	(COLOR)
30	FIRE DEPARTMENT CONNECTION	

EXTERIOR ELEVATIONS LEGEND - CONTINUED		
CODE	DESCRIPTION	COLOR
31	ENGAGED COLUMN	(COLOR)
32	STOREFRONT	(COLOR)
33	EXHAUST WALL CAP	
34	SOFFIT MOUNTED DRYER EXHAUST VENTS	
35	BRICK RETURN AT JAMB	
36	DIAGONAL CANOPY SUPPORT	(COLOR)
37	ROOFTOP GENERATOR WITHIN NOISE CONTROL ENCLOSURE	
38	METAL GRAB RAIL & LADDER STAIR	(COLOR)
39	ACCESS GATE TO MECHANICAL ENCLOSURE	(COLOR)
40	MECHANICAL LOUVER - COORD. W / BRICK	PAINT TO MATCH ADJACENT BRICK
41	BOILER VENTS	PAINT TO MATCH ADJACENT BRICK
42	VINYL SIDING - 4" EXPOSURE	(COLOR 2)
43	GRANITE STEPS	
44	METAL HAND RAIL	
45	SIGNAGE	

EXTERIOR ELEVATIONS LEGEND - CONTINUED		
CODE	DESCRIPTION	COLOR
46	ROOFTOP MECHANICAL UNITS	
47	METAL SIDING PANEL RUN HORIZONTALLY	(COLOR)