
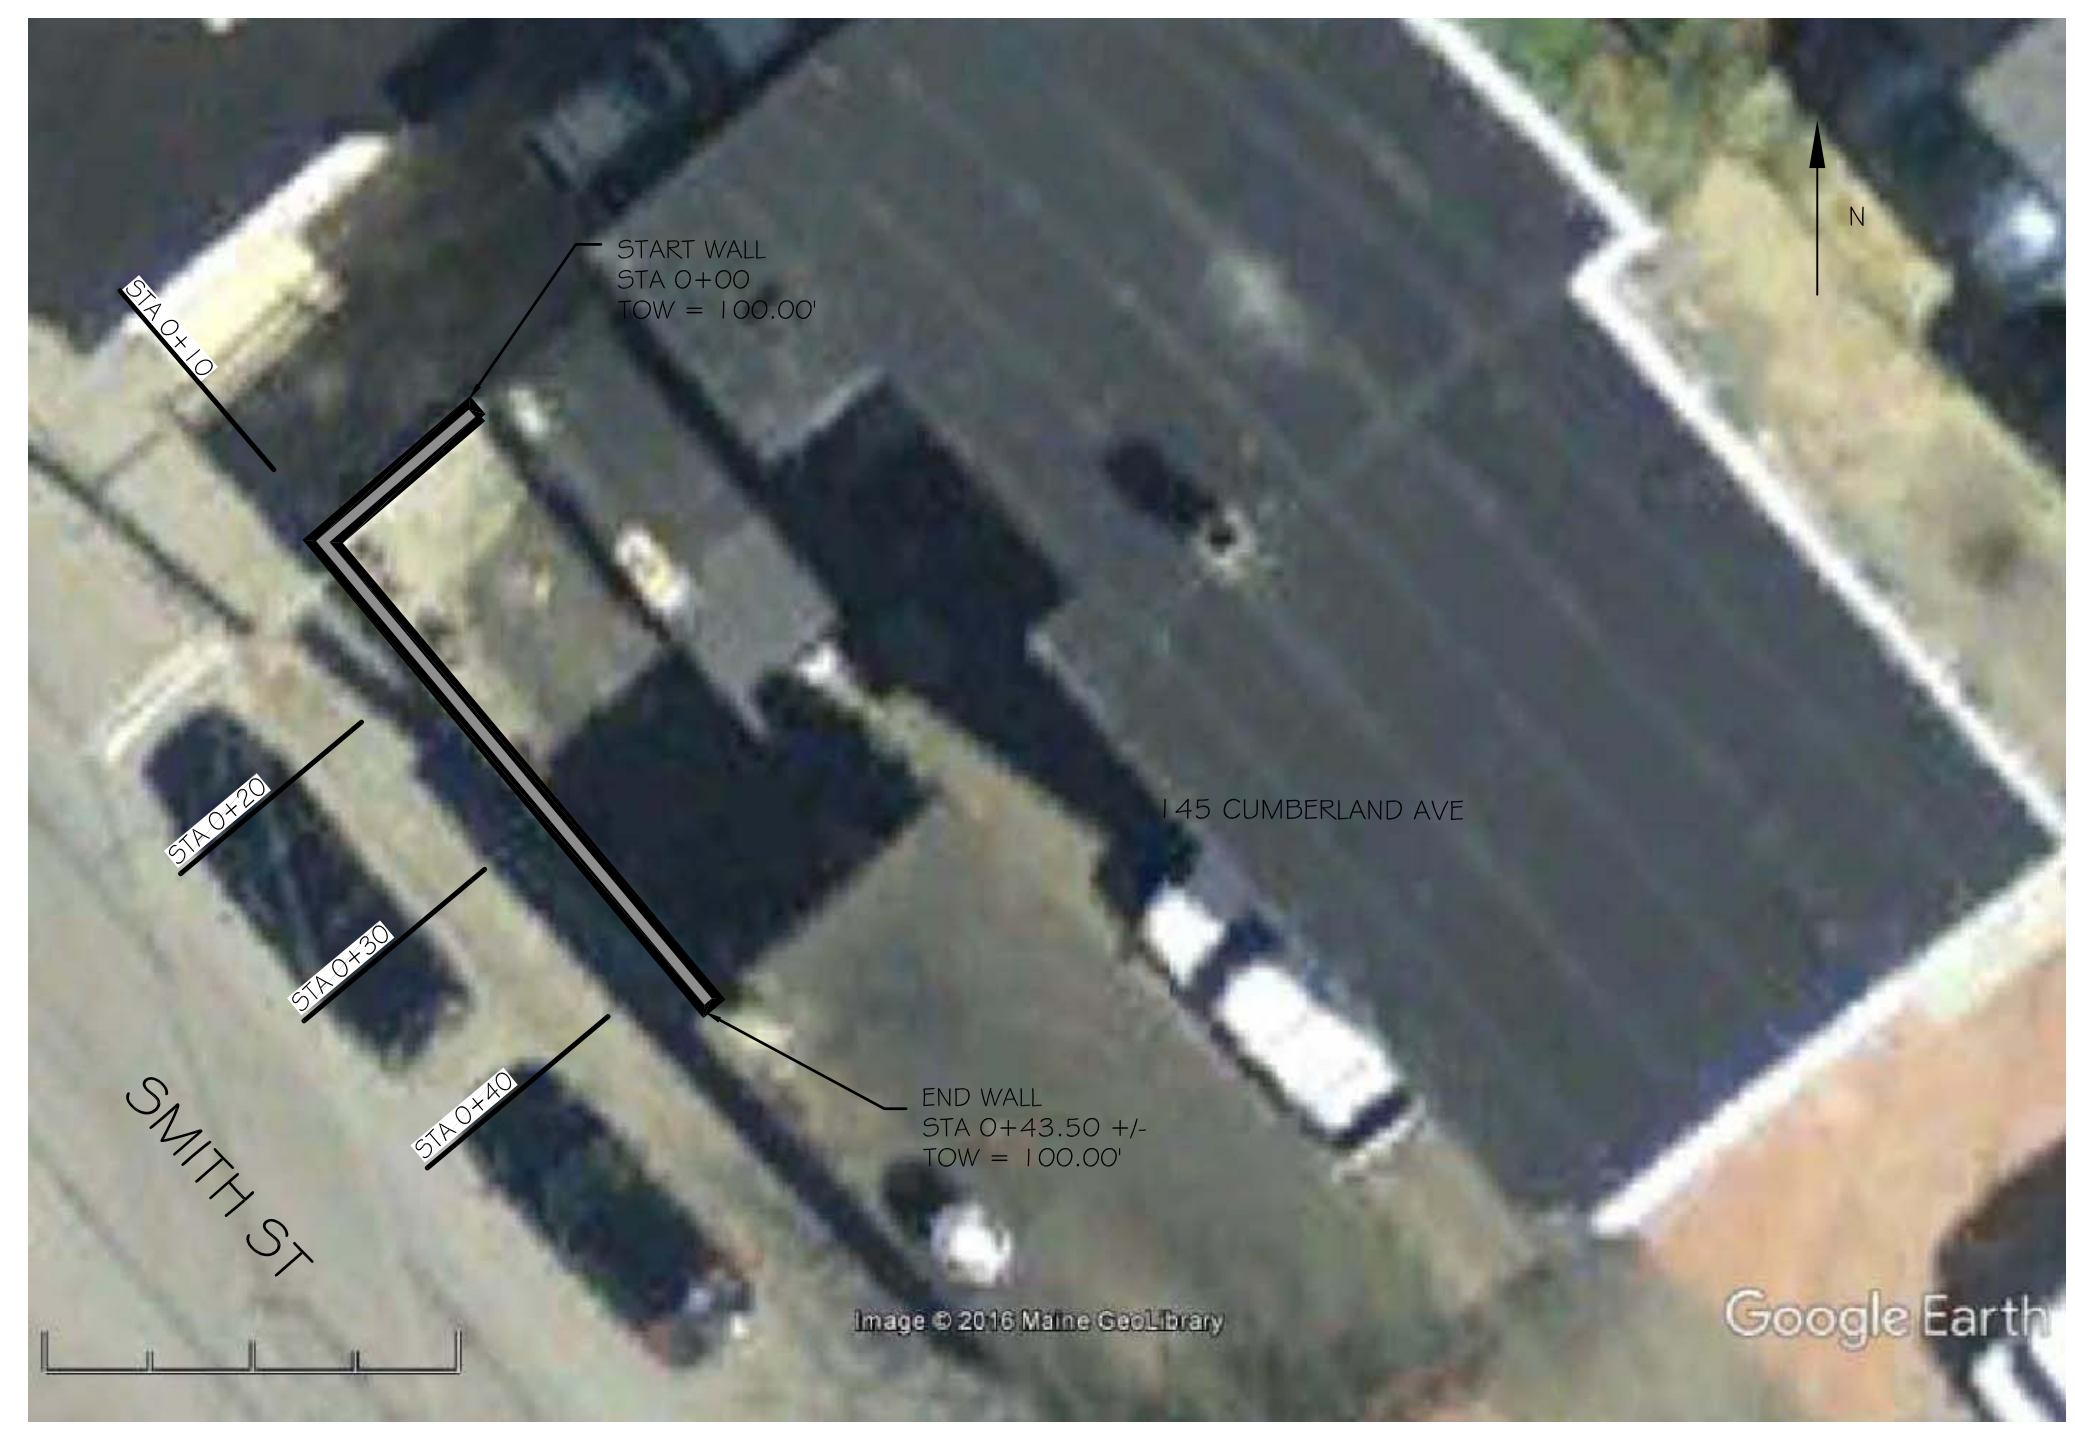



ASSOCIATED DESIGN PARTNERS INC.
 80 Leighton Road
 Falmouth, Maine 04105
 Office: (207) 878-1751
 Fax: (207) 878-1788
 E-Mail: adp@adpengineering.com

THIS DRAWING, DESIGN AND ELECTRONIC FILE ARE THE PROPERTY OF ASSOCIATED DESIGN PARTNERS, INC. THE REPRODUCTION, COPYING OR ANY OTHER USE OF THIS DOCUMENT WITHOUT WRITTEN CONSENT IS PROHIBITED.

PROJECT: **CUMBERLAND AVE., MSE PORTLAND, MAINE**
 SHEET TITLE: **KEYSTONE WALL ELEVATION & PARTIAL SITE PLAN**

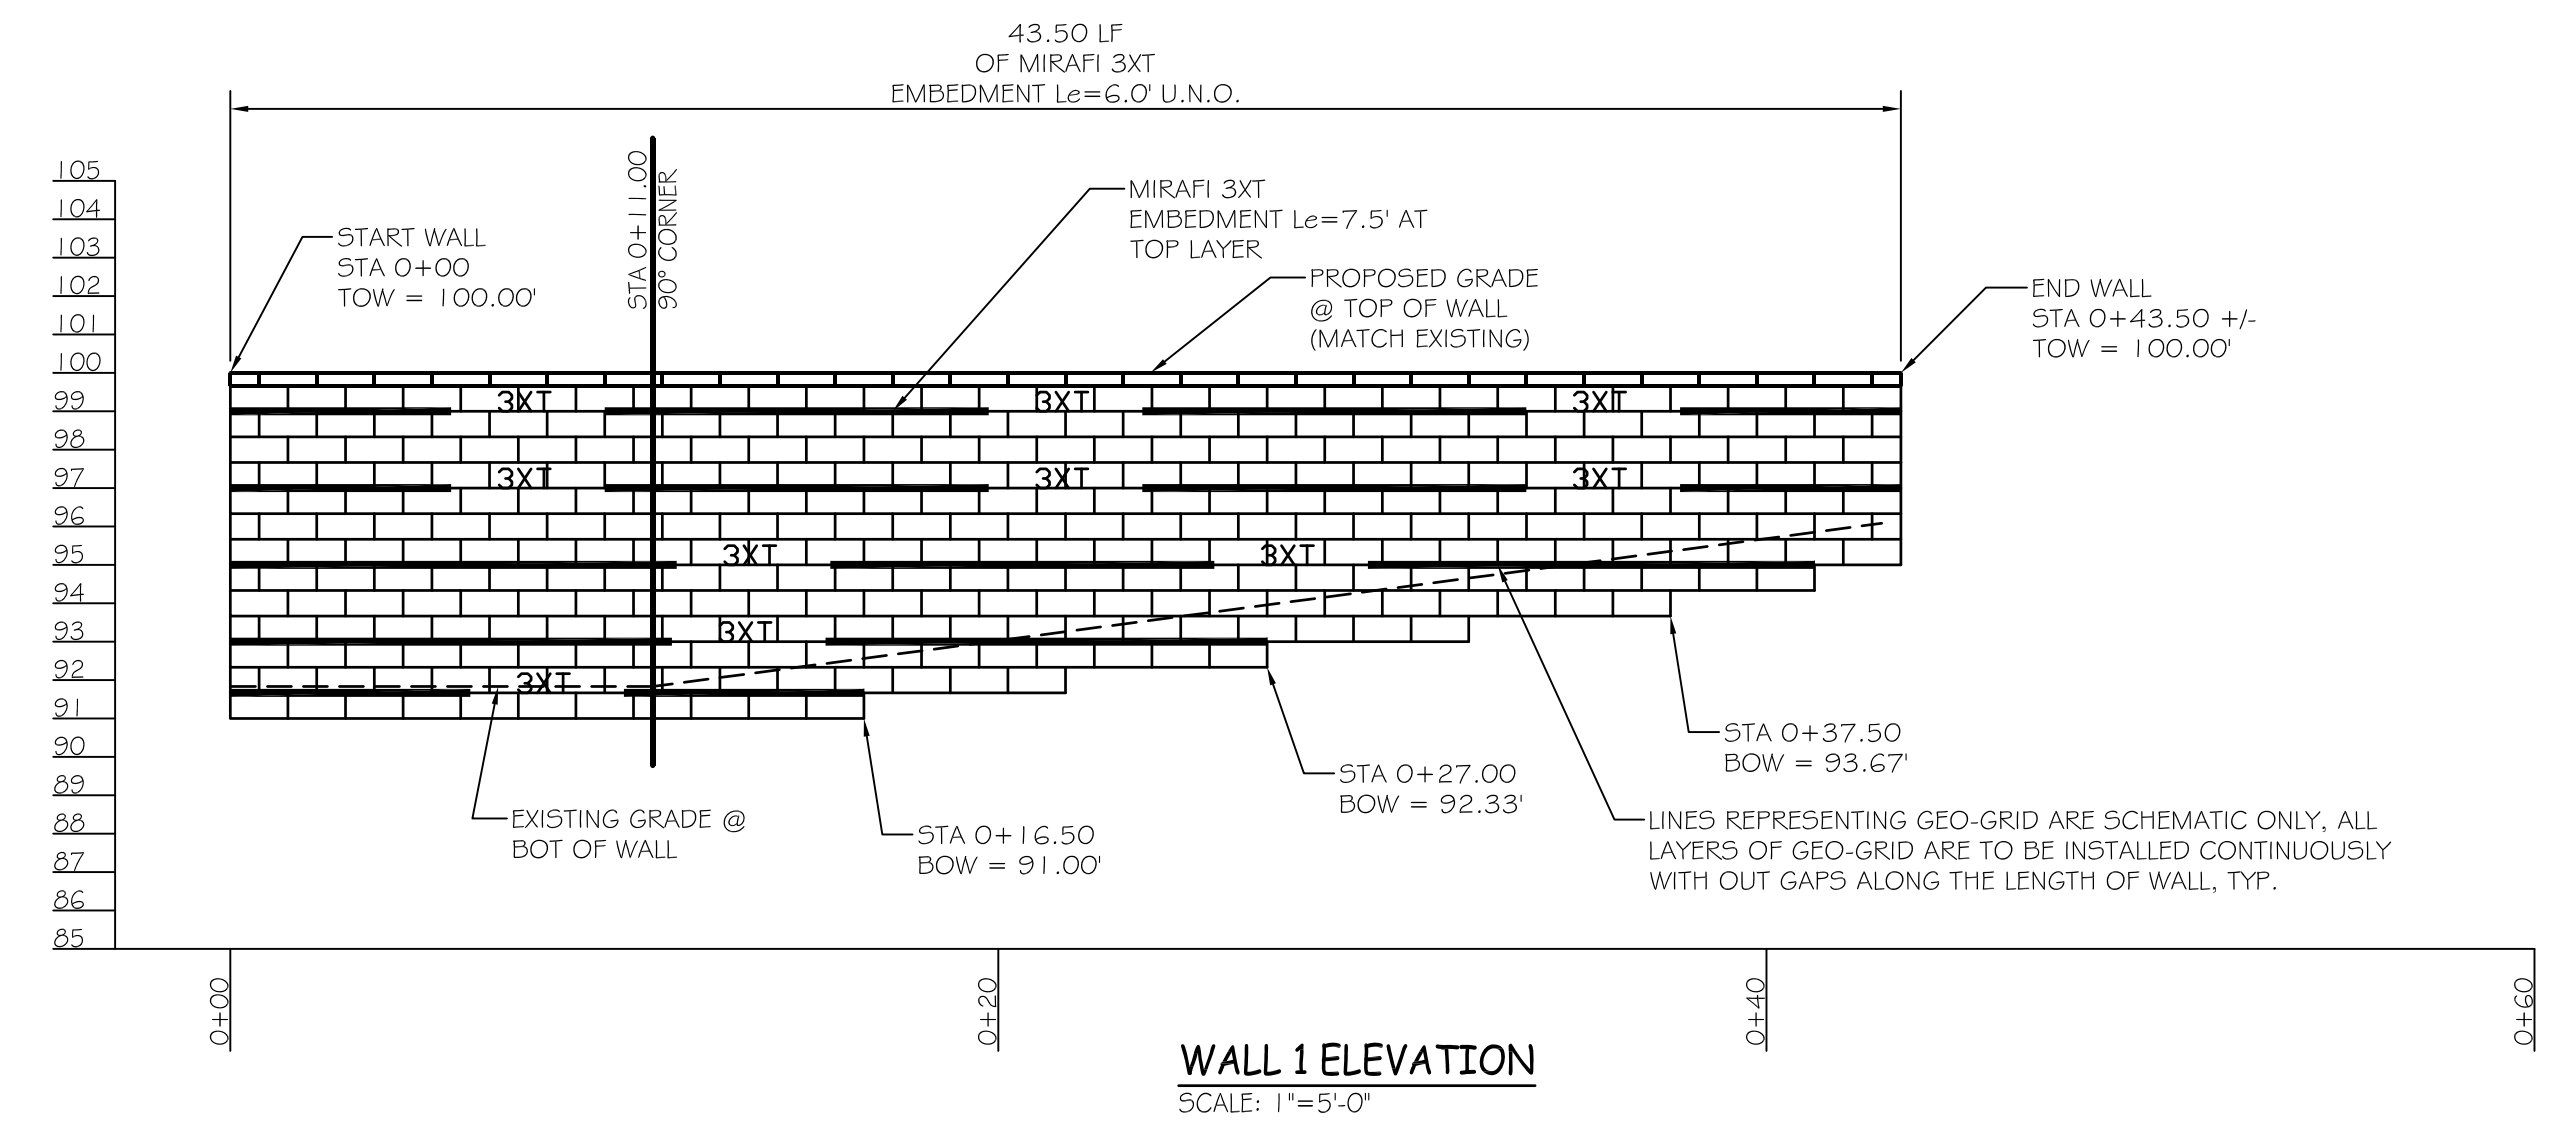

PARTIAL AERIAL IMAGE WITH WALL LOCATION PLAN
 SCALE: 1"=10' +/-

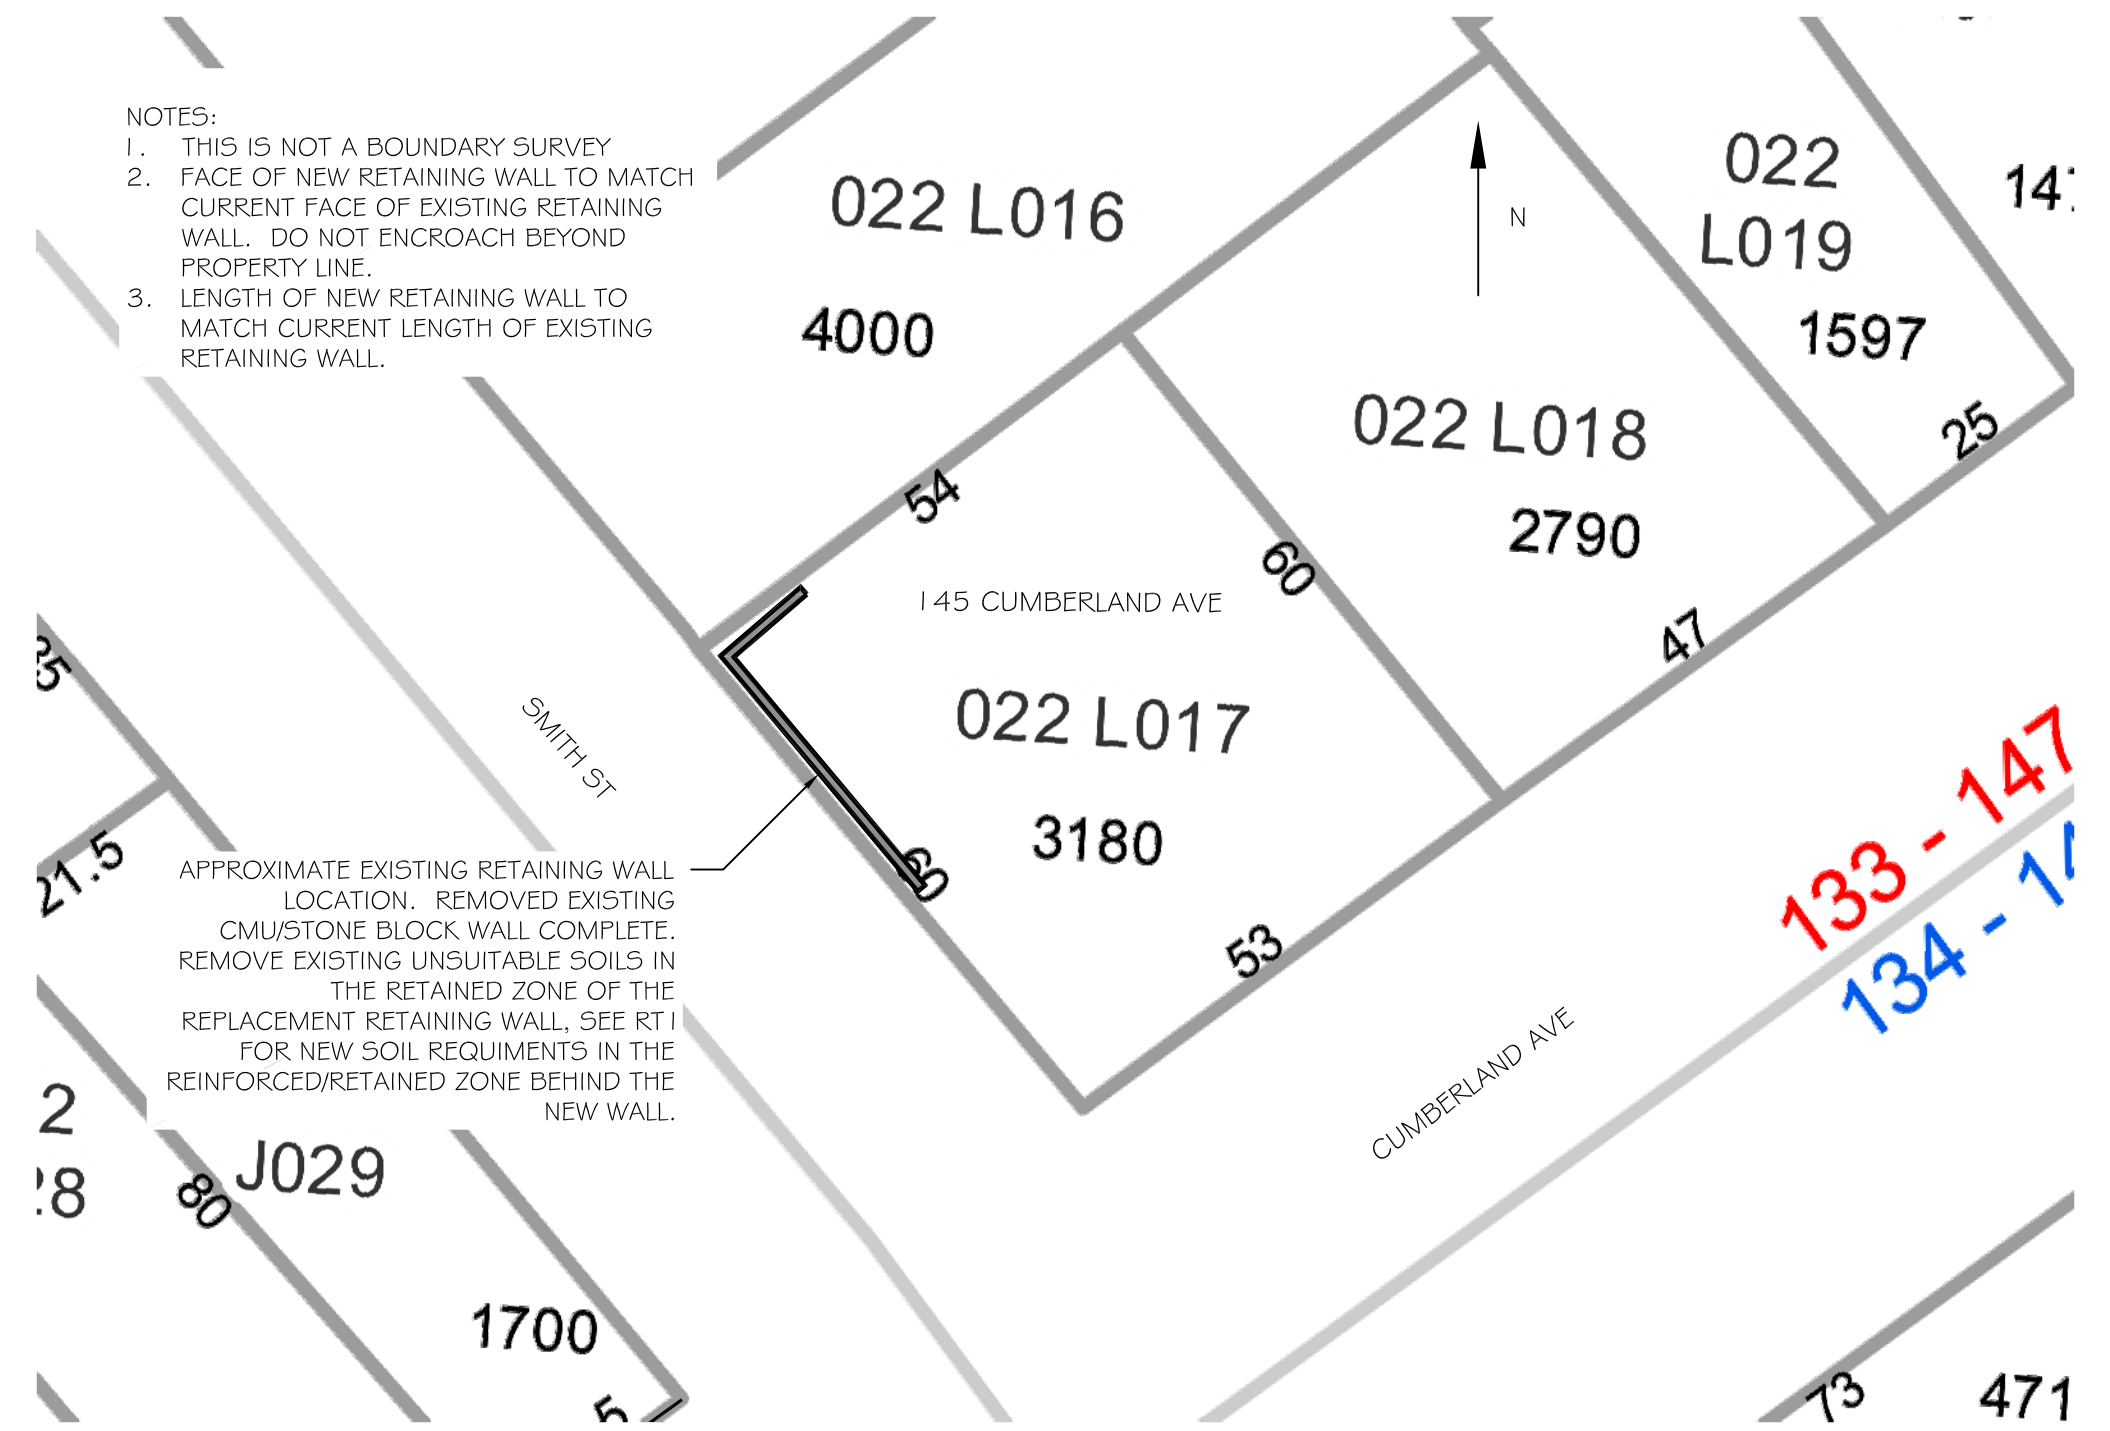

PARCEL LOCATION MAP
 SCALE: 1"=20' +/-

SITE PLAN GENERATED FROM DIGITAL FILE. SCALE IS APPROXIMATE AND USER IS CAUTIONED AGAINST SCALING ITEMS FROM PLAN.

PARTIAL AERIAL IMAGE EXTRACTED FROM GOOGLE MAPS (ASSUMED TO BE MOST CURRENT). ADP DOES NOT WARRANT, GUARANTEE, OR REPRESENT IN ANY WAY THAT THIS AERIAL IMAGE IS CORRECT OR ACCURATE. CONTRACTOR SHALL FIELD VERIFY EXISTING GRADES AND CONDITIONS SHOWN ON THIS PLAN PRIOR TO START OF CONSTRUCTION. CONTACT ASSOCIATED DESIGN PARTNERS, INC. IF DISCREPANCIES ARE ENCOUNTERED.

REVISIONS	DATE
No.	BY

DATE : 11-2-16
 SCALE : AS NOTED
 DESIGN BY: ASW
 DRAWN BY: RSC
 FILE #: 16350-RT.DWG
 PROJECT NUMBER:
16350
 SHEET NO:
RT2