




North

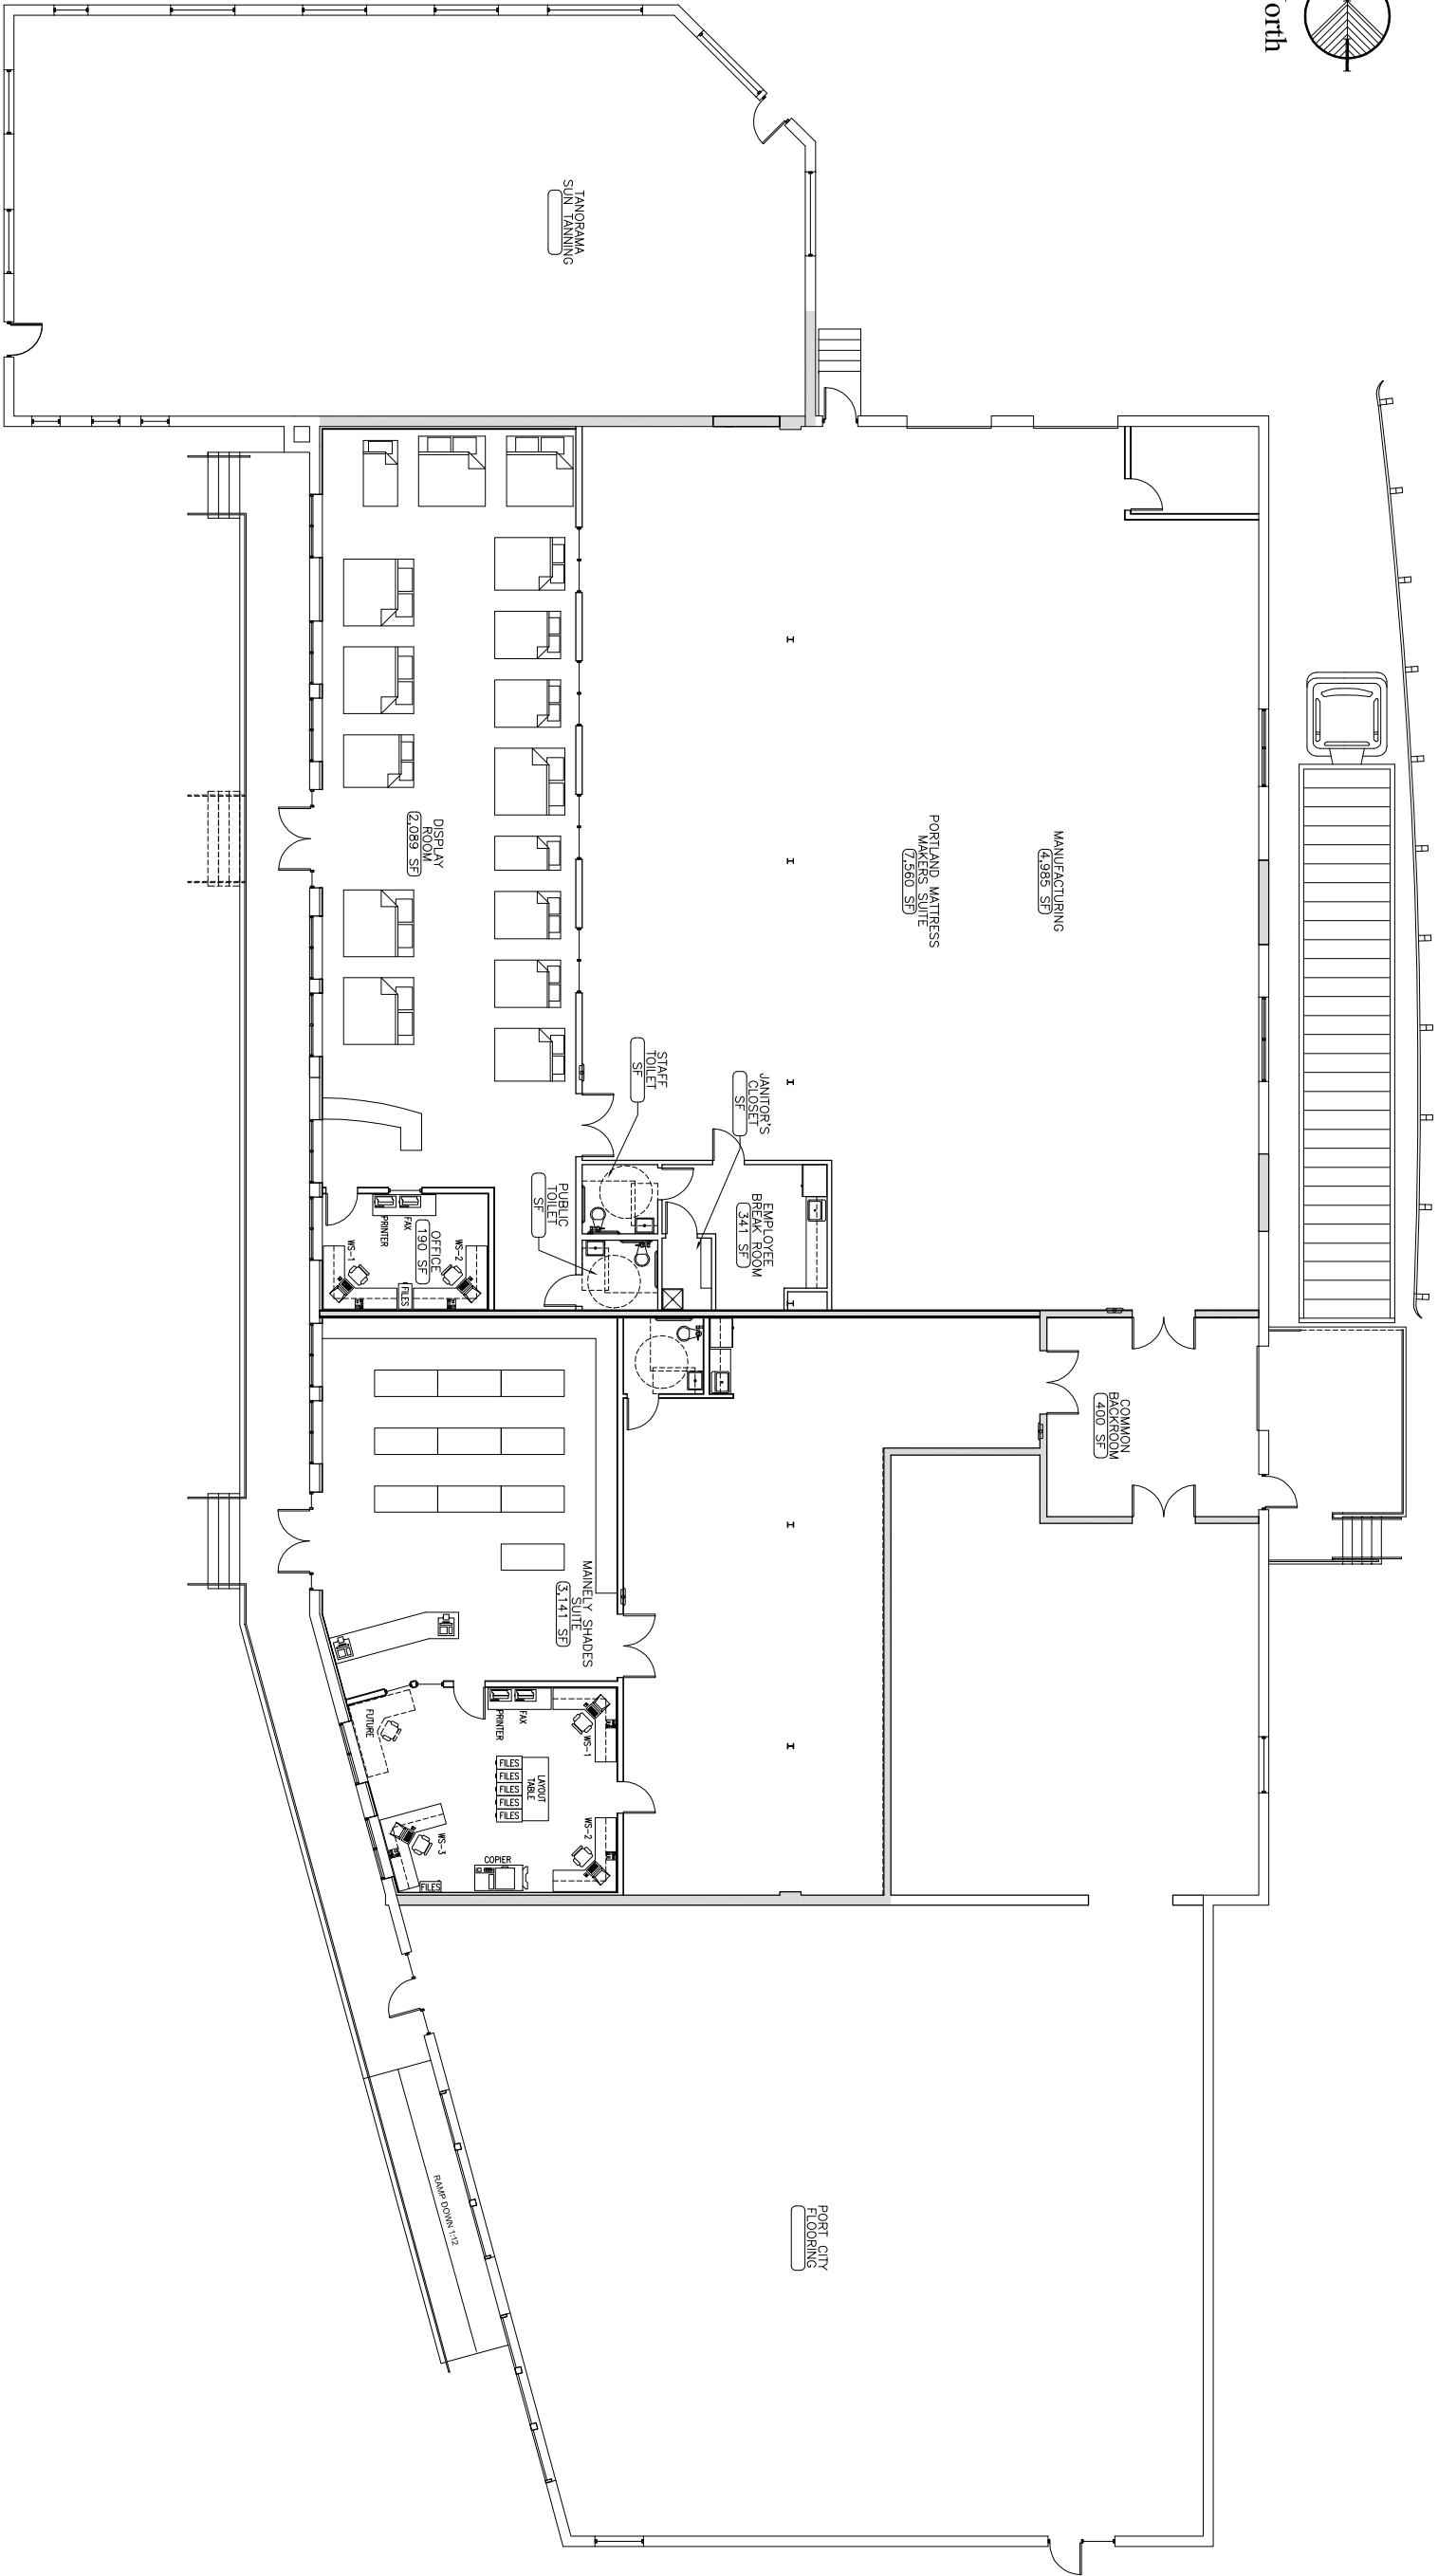

A OVERALL FLOOR PLAN

SCALE: 1/8" = 1'-0"

FOR COORDINATION PURPOSES ONLY

Drawing Title:
OVERALL FLOOR PLAN

Scale: 1/8" = 1'-0"
 Date: progress 01/03/05
 CW5 Proj. No.: 04422.mwr

REVISIONS:	
Description:	Date:

Owner:
INVESTMENT ASSOC. INC.
 183 MIDDLE STREET
 PORTLAND, MAINE 04101

INTERIOR FIT-UPS FOR PORTLAND MATTRESS BUILDERS & MAINLY SHADES
 281 MARGINAL WAY
 PORTLAND, MAINE 04101

454 Gunterland Avenue
 Portland, ME 04101
 Phone: (207) 774-4441
 Fax: (207) 774-4016
 www.CW5arch.com



Drawing Number:
A1.1