

© 2017 RYAN SENATORE ARCHITECTURE

RISING TIDE BREWING - EXPANSION
103 FOX STREET
PORTLAND, MAINE 04101



RYAN SENATORE
ARCHITECTURE
565 CONGRESS STREET
PORTLAND, MAINE 04101
207-650-6414
senatorearchitecture.com

CONSULTANTS:

REVISIONS:

DATE: MAY 12, 2017

PROJECT No. 1718

DRAWN BY: JPF


CHECKED BY: RJS

SCALE: AS NOTED


SHEET TITLE:

FLOOR PLAN

A1-0

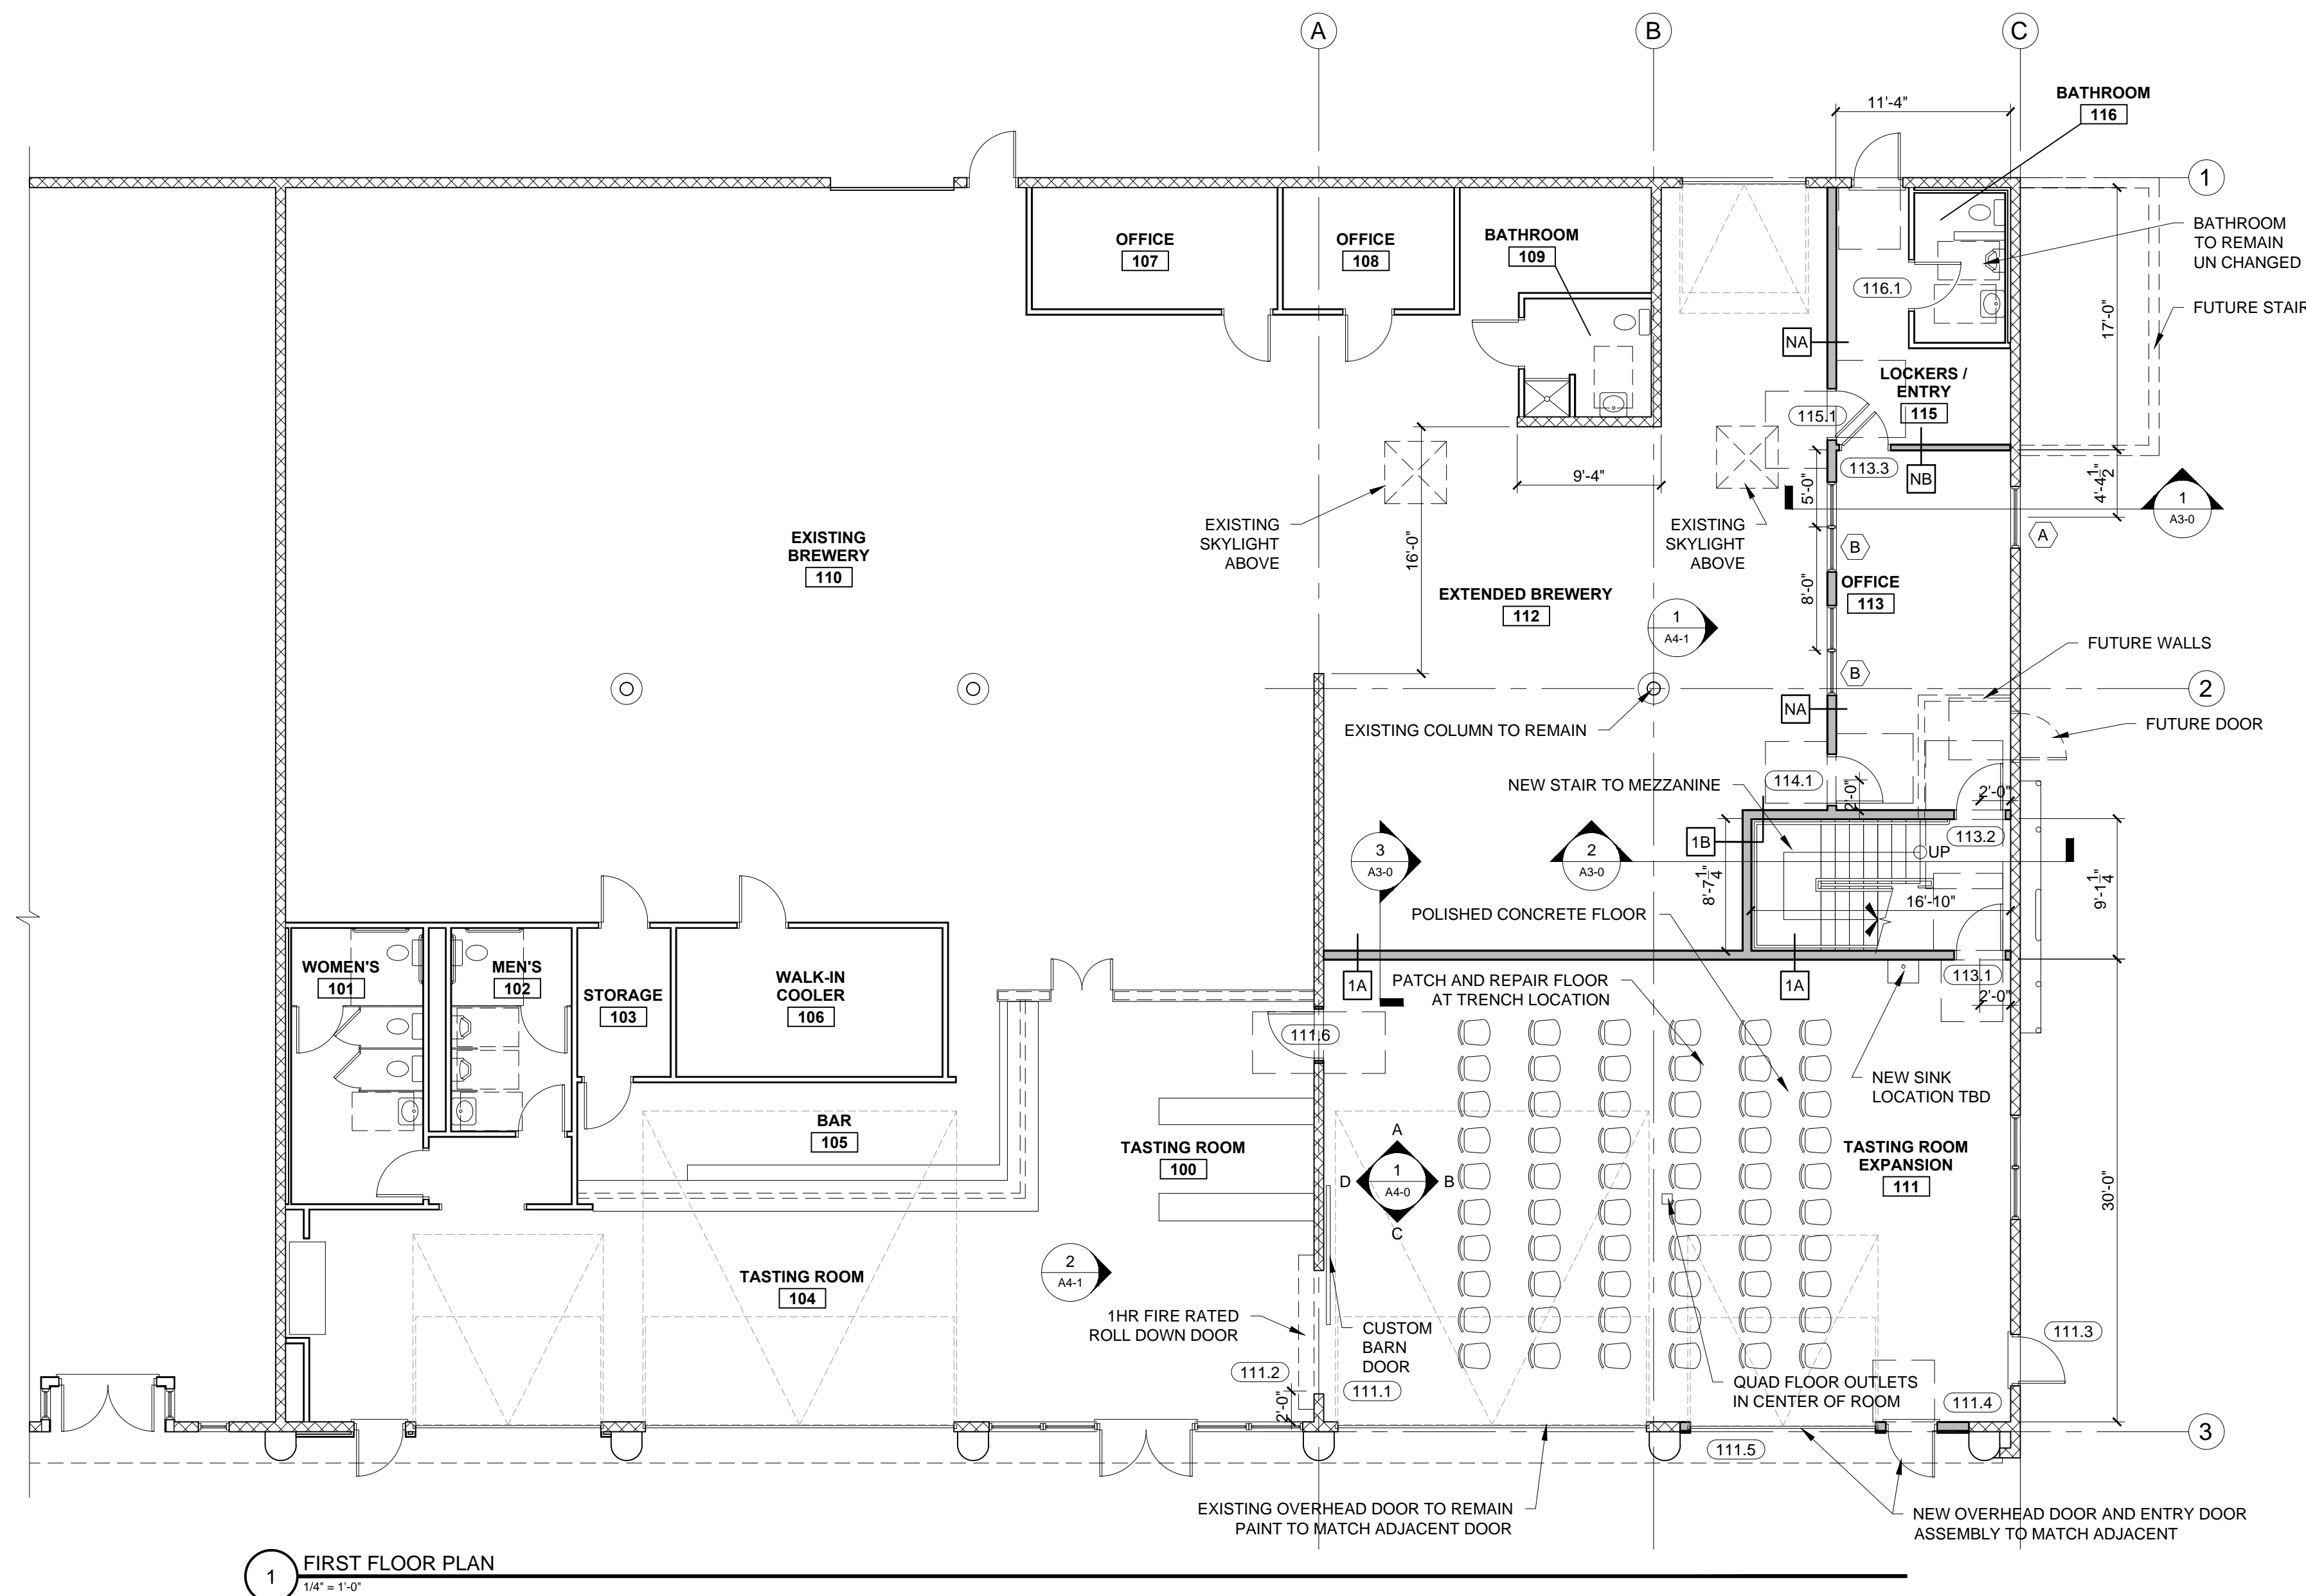

1 FIRST FLOOR PLAN
1/4" = 1'-0"

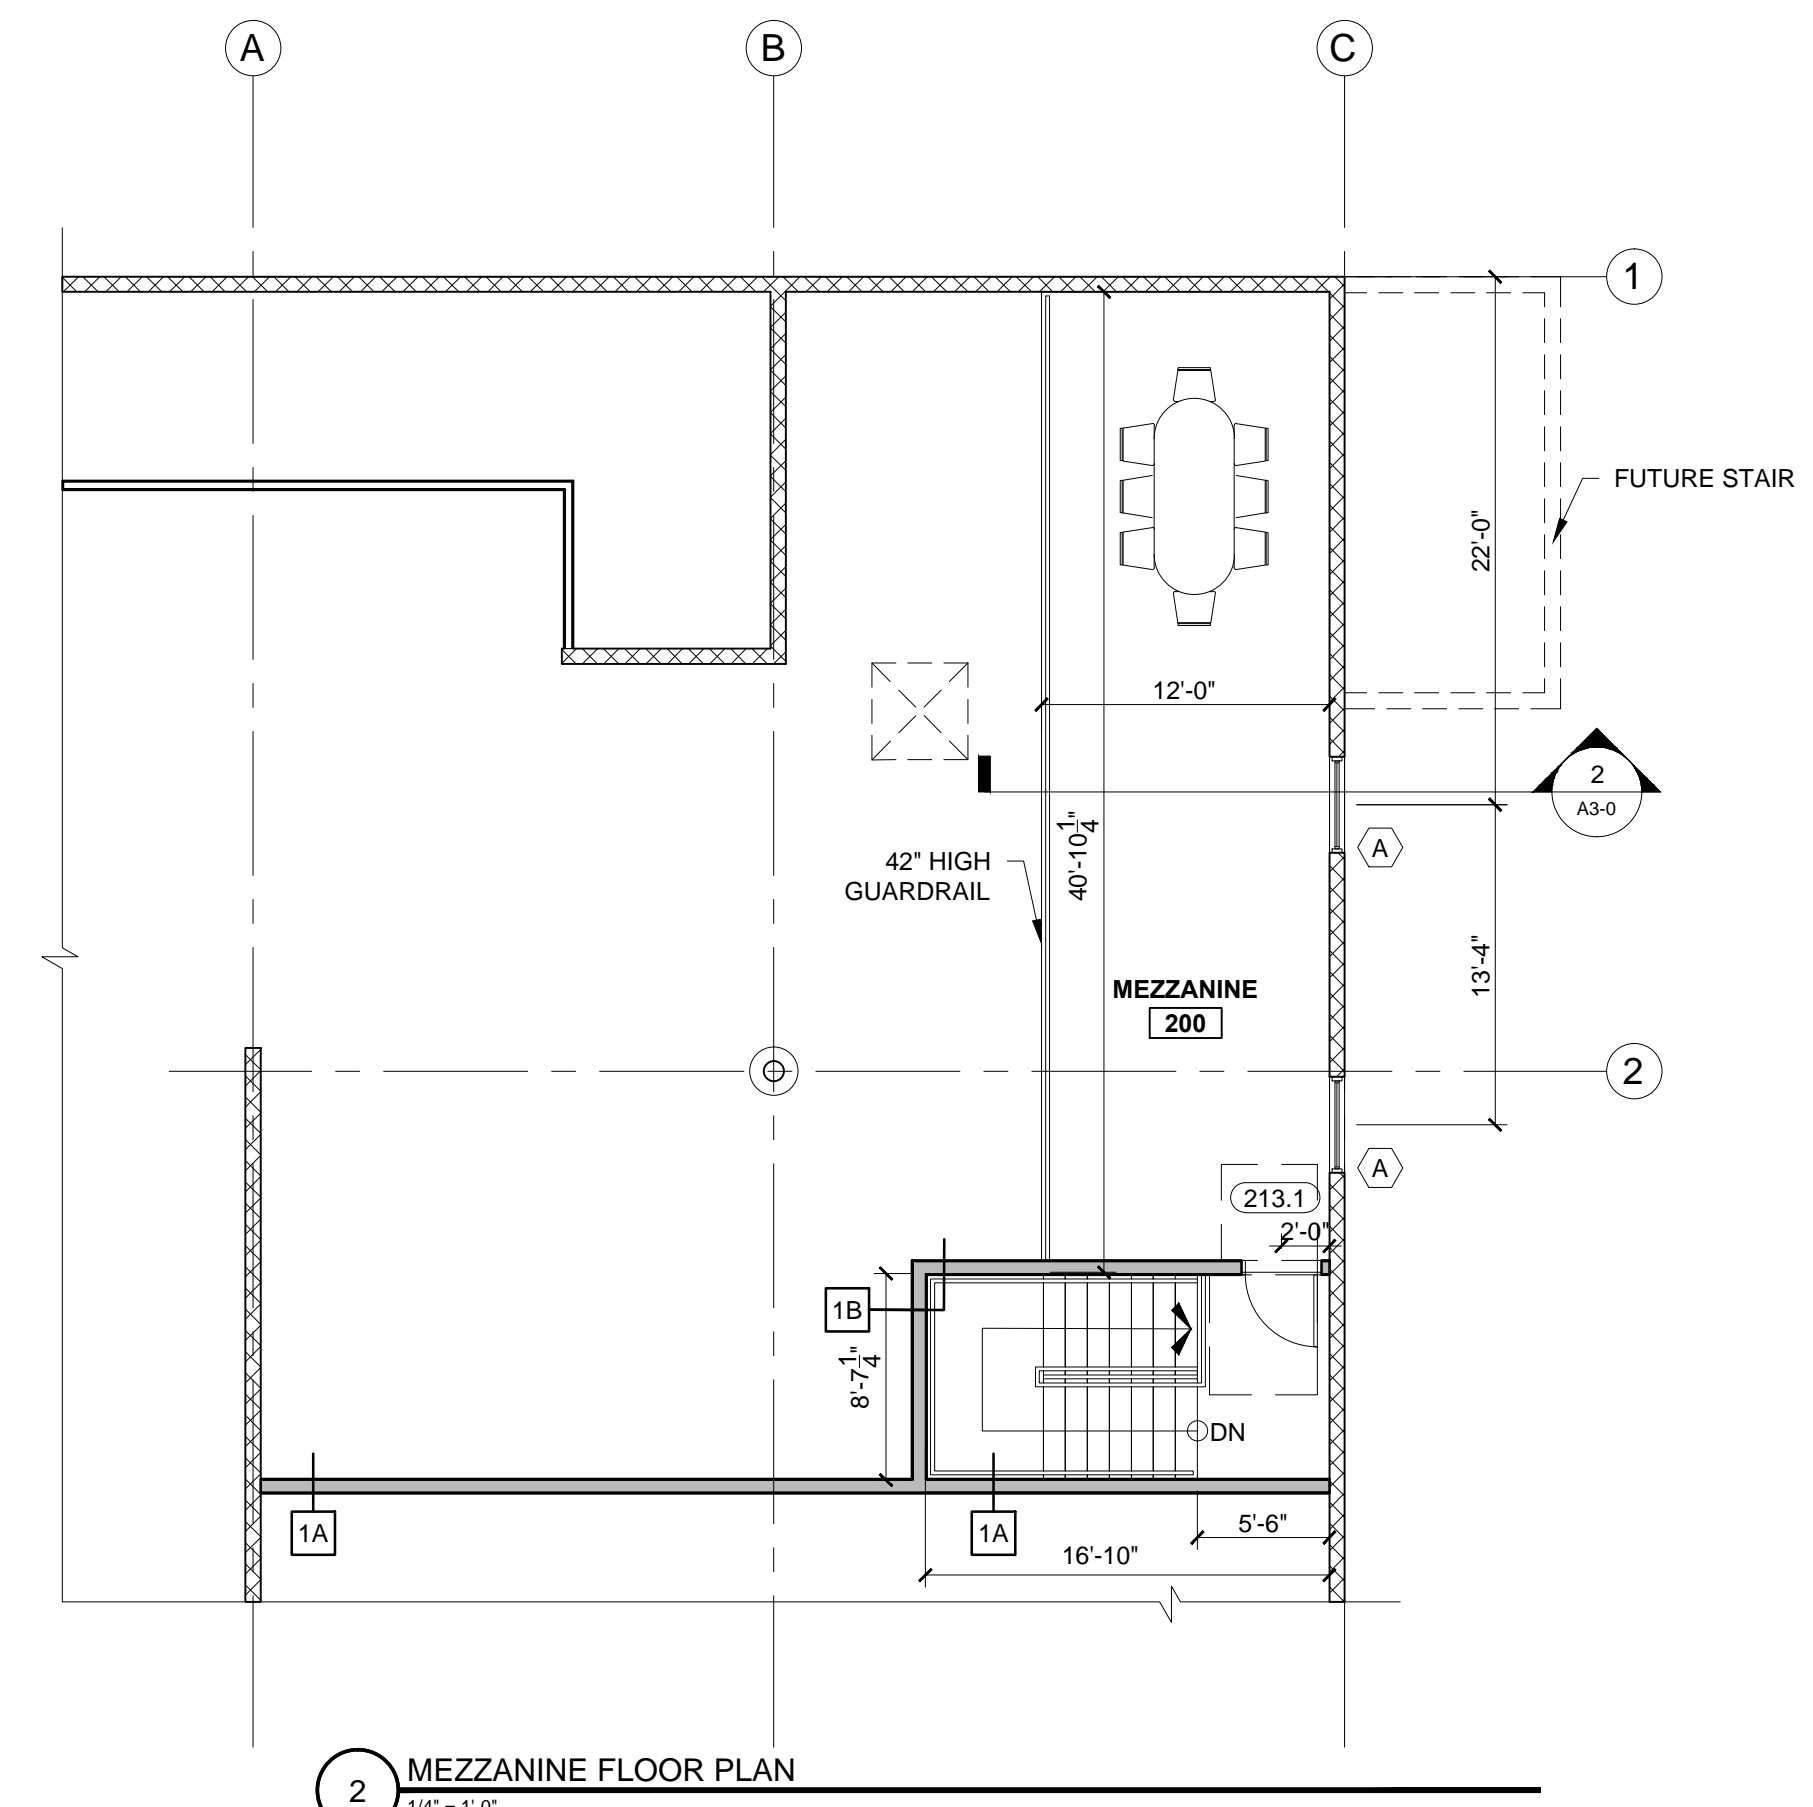

2 MEZZANINE FLOOR PLAN
1/4" = 1'-0"

