

© 2017 RYAN SENATORE ARCHITECTURE

RISEING TIDE BREWING - EXPANSION
103 FOX STREET
PORTLAND, MAINE 04101



RYAN SENATORE ARCHITECTURE
565 CONGRESS STREET
PORTLAND, MAINE 04101
207-650-6414
senatorearchitecture.com

CONSULTANTS:

REVISIONS:

DATE: MAY 12, 2017

PROJECT No. 1718

DRAWN BY: JPF


CHECKED BY: RJS

SCALE: AS NOTED


SHEET TITLE:

EXTERIOR ELEVATIONS


A2-0

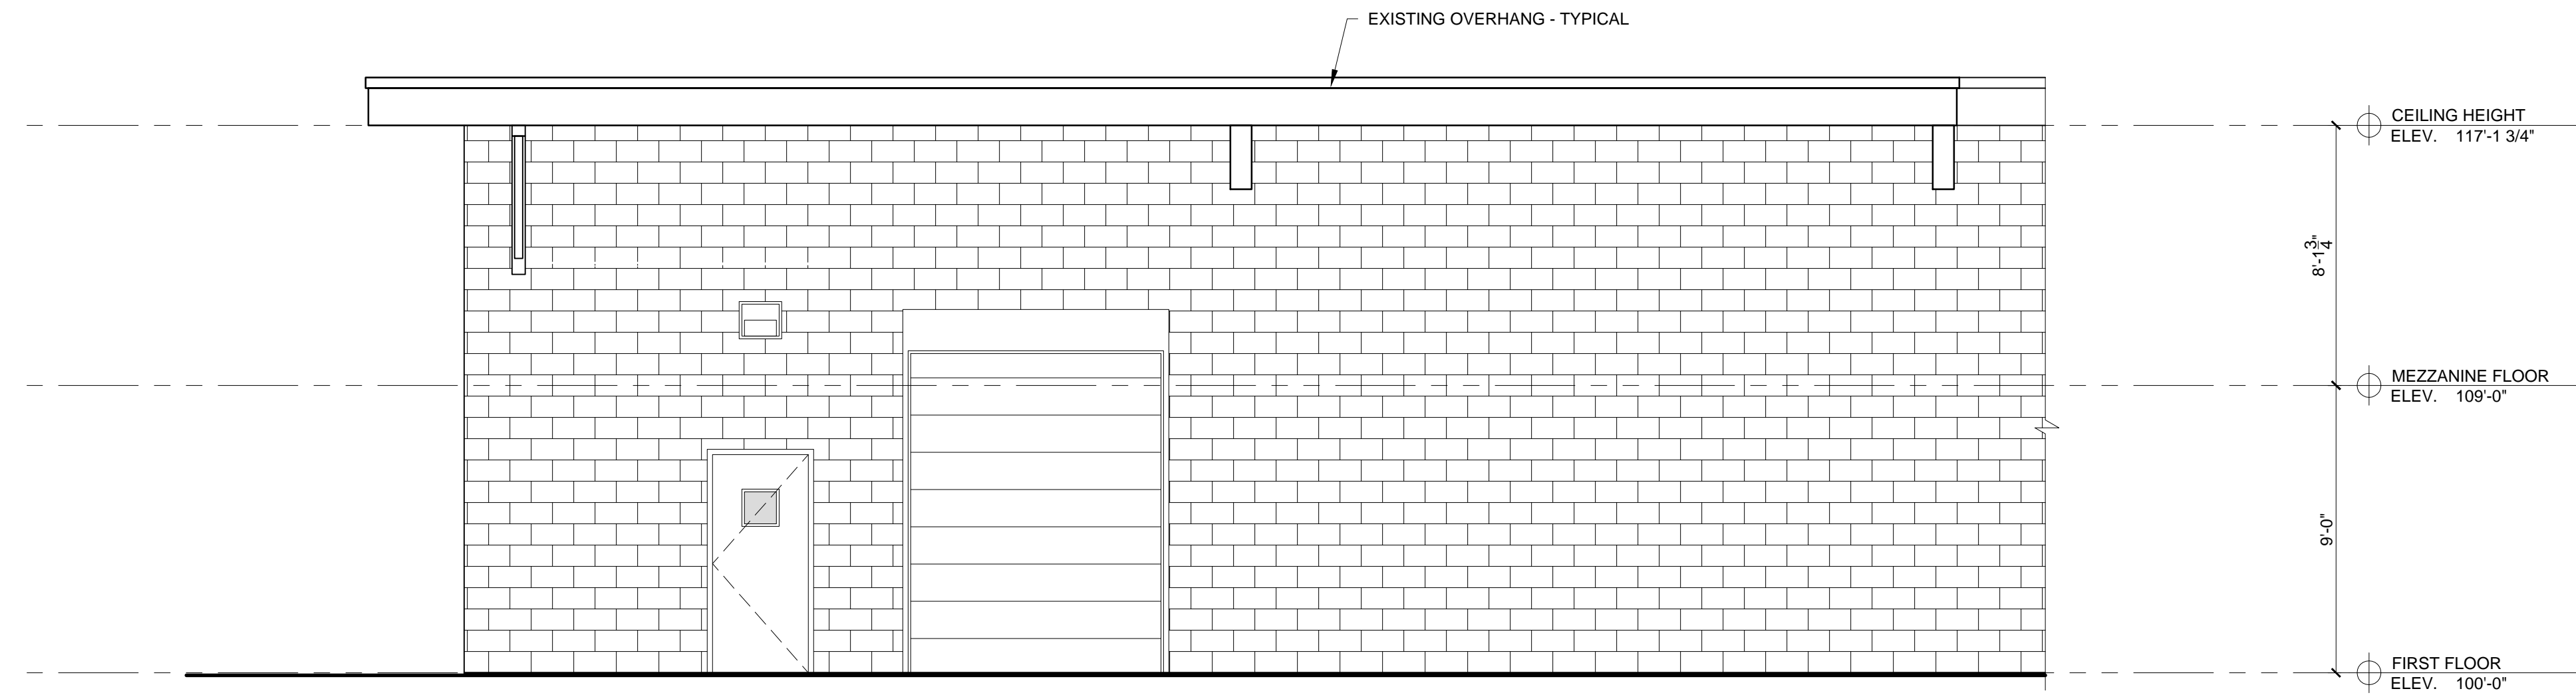

3 WEST ELEVATION
1/4" = 1'-0"

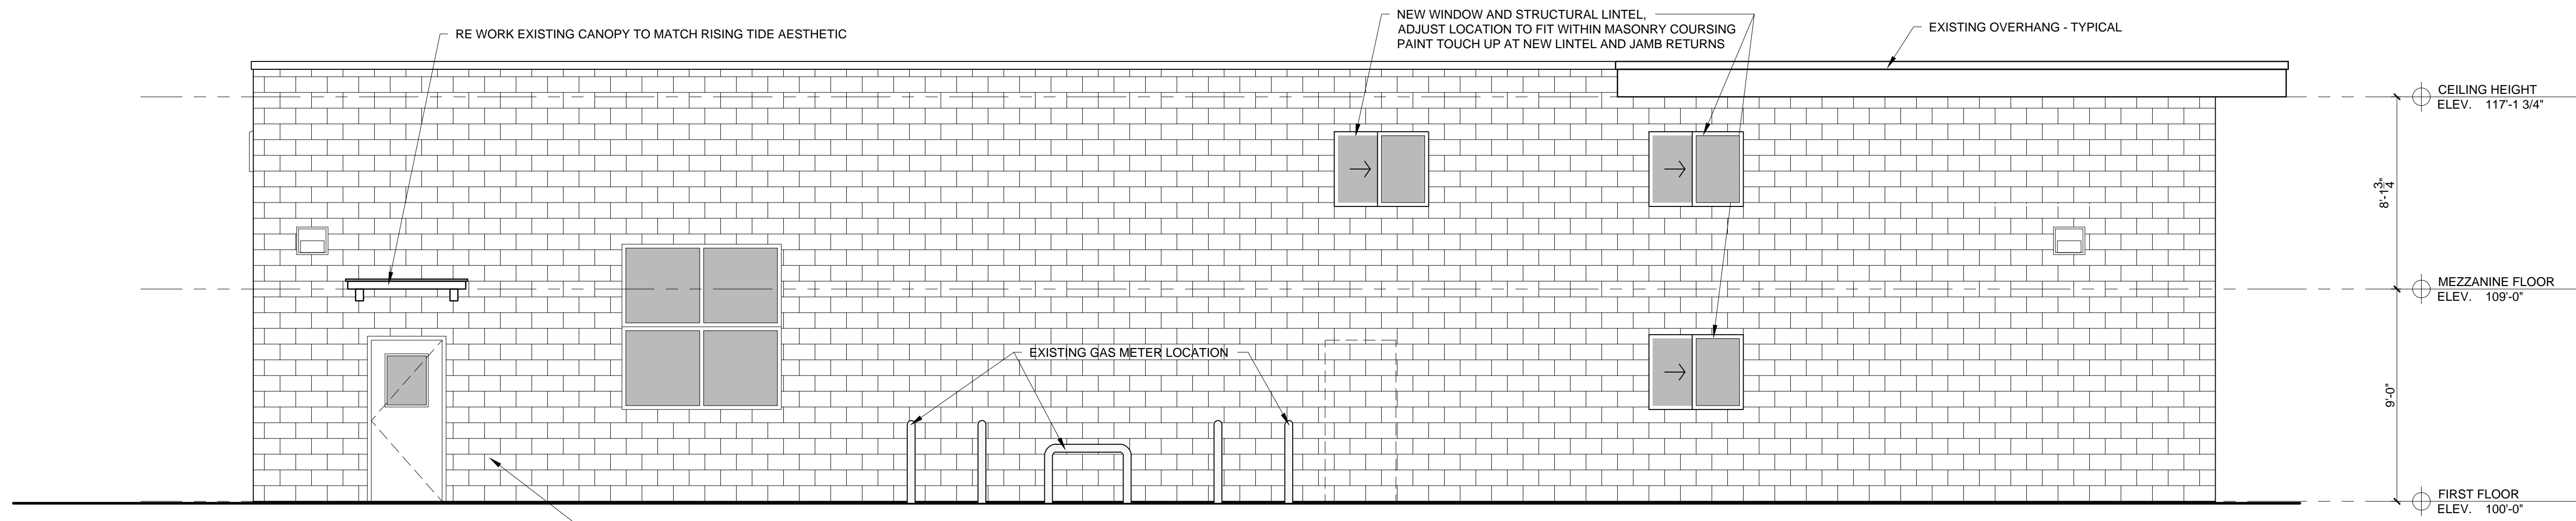

2 NORTH ELEVATION
1/4" = 1'-0"

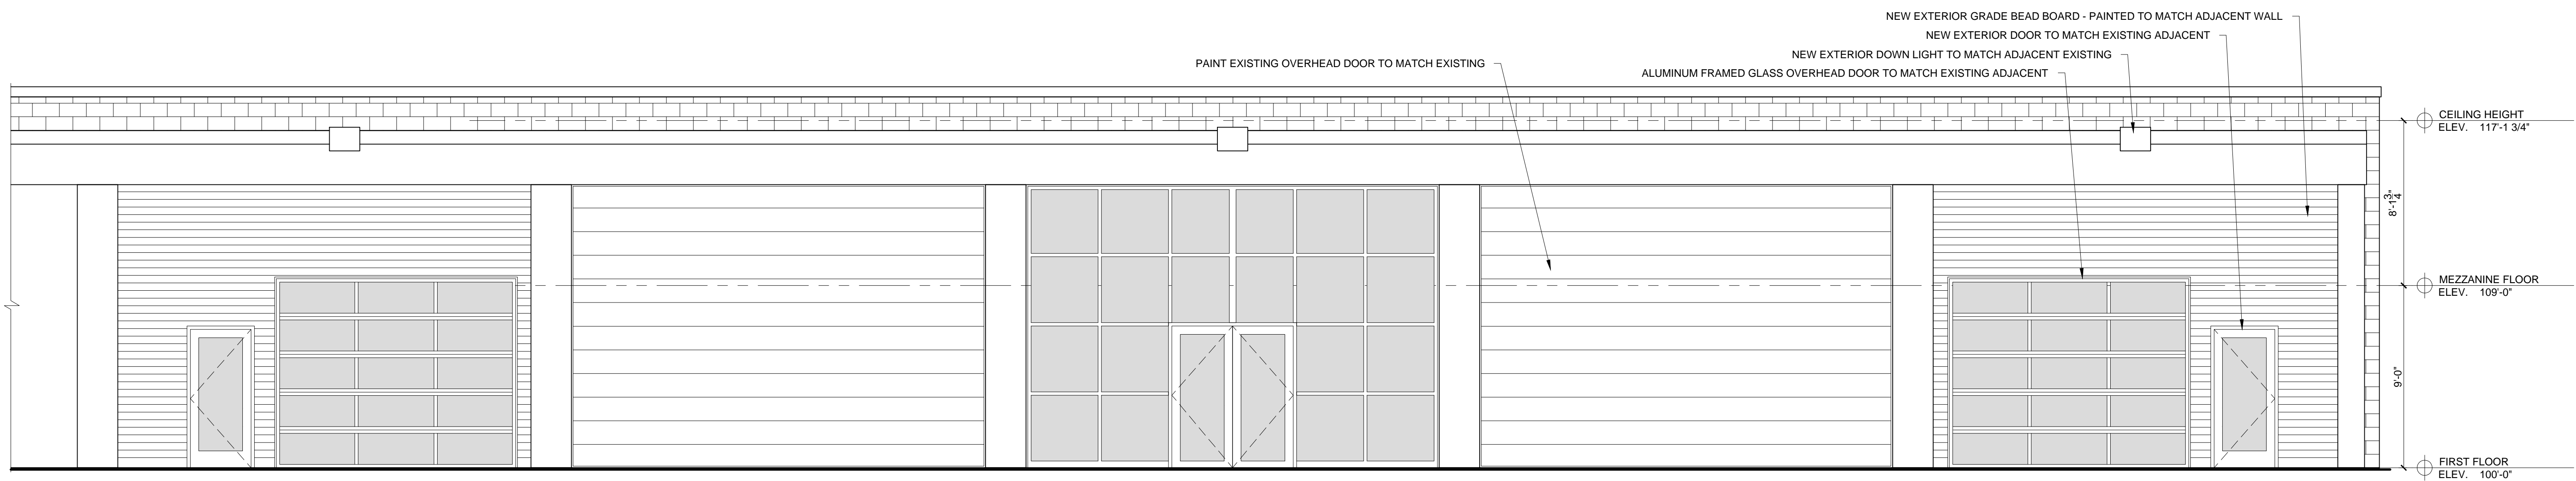

1 EAST ELEVATION
1/4" = 1'-0"