

© 2017 RYAN SENATORE ARCHITECTURE

RIISING TIDE BREWING - EXPANSION

103 FOX STREET
PORTLAND, MAINE 04101



RYAN SENATORE
ARCHITECTURE
565 CONGRESS ST. SUITE 304
PORTLAND, MAINE 04101
207-650-6414
senatorearchitecture.com

CONSULTANTS:
STRUCTURAL:
Structural Integrity
77 Oak Street
Portland, ME 04101
207-774-4614


REVISIONS:

DATE: 12 April, 2017
PROJECT No. 1718
DRAWN BY: BDH
CHECKED BY: ACJ
SCALE: AS NOTED

SHEET TITLE:

ROOF FRAMING PLAN

S1.2

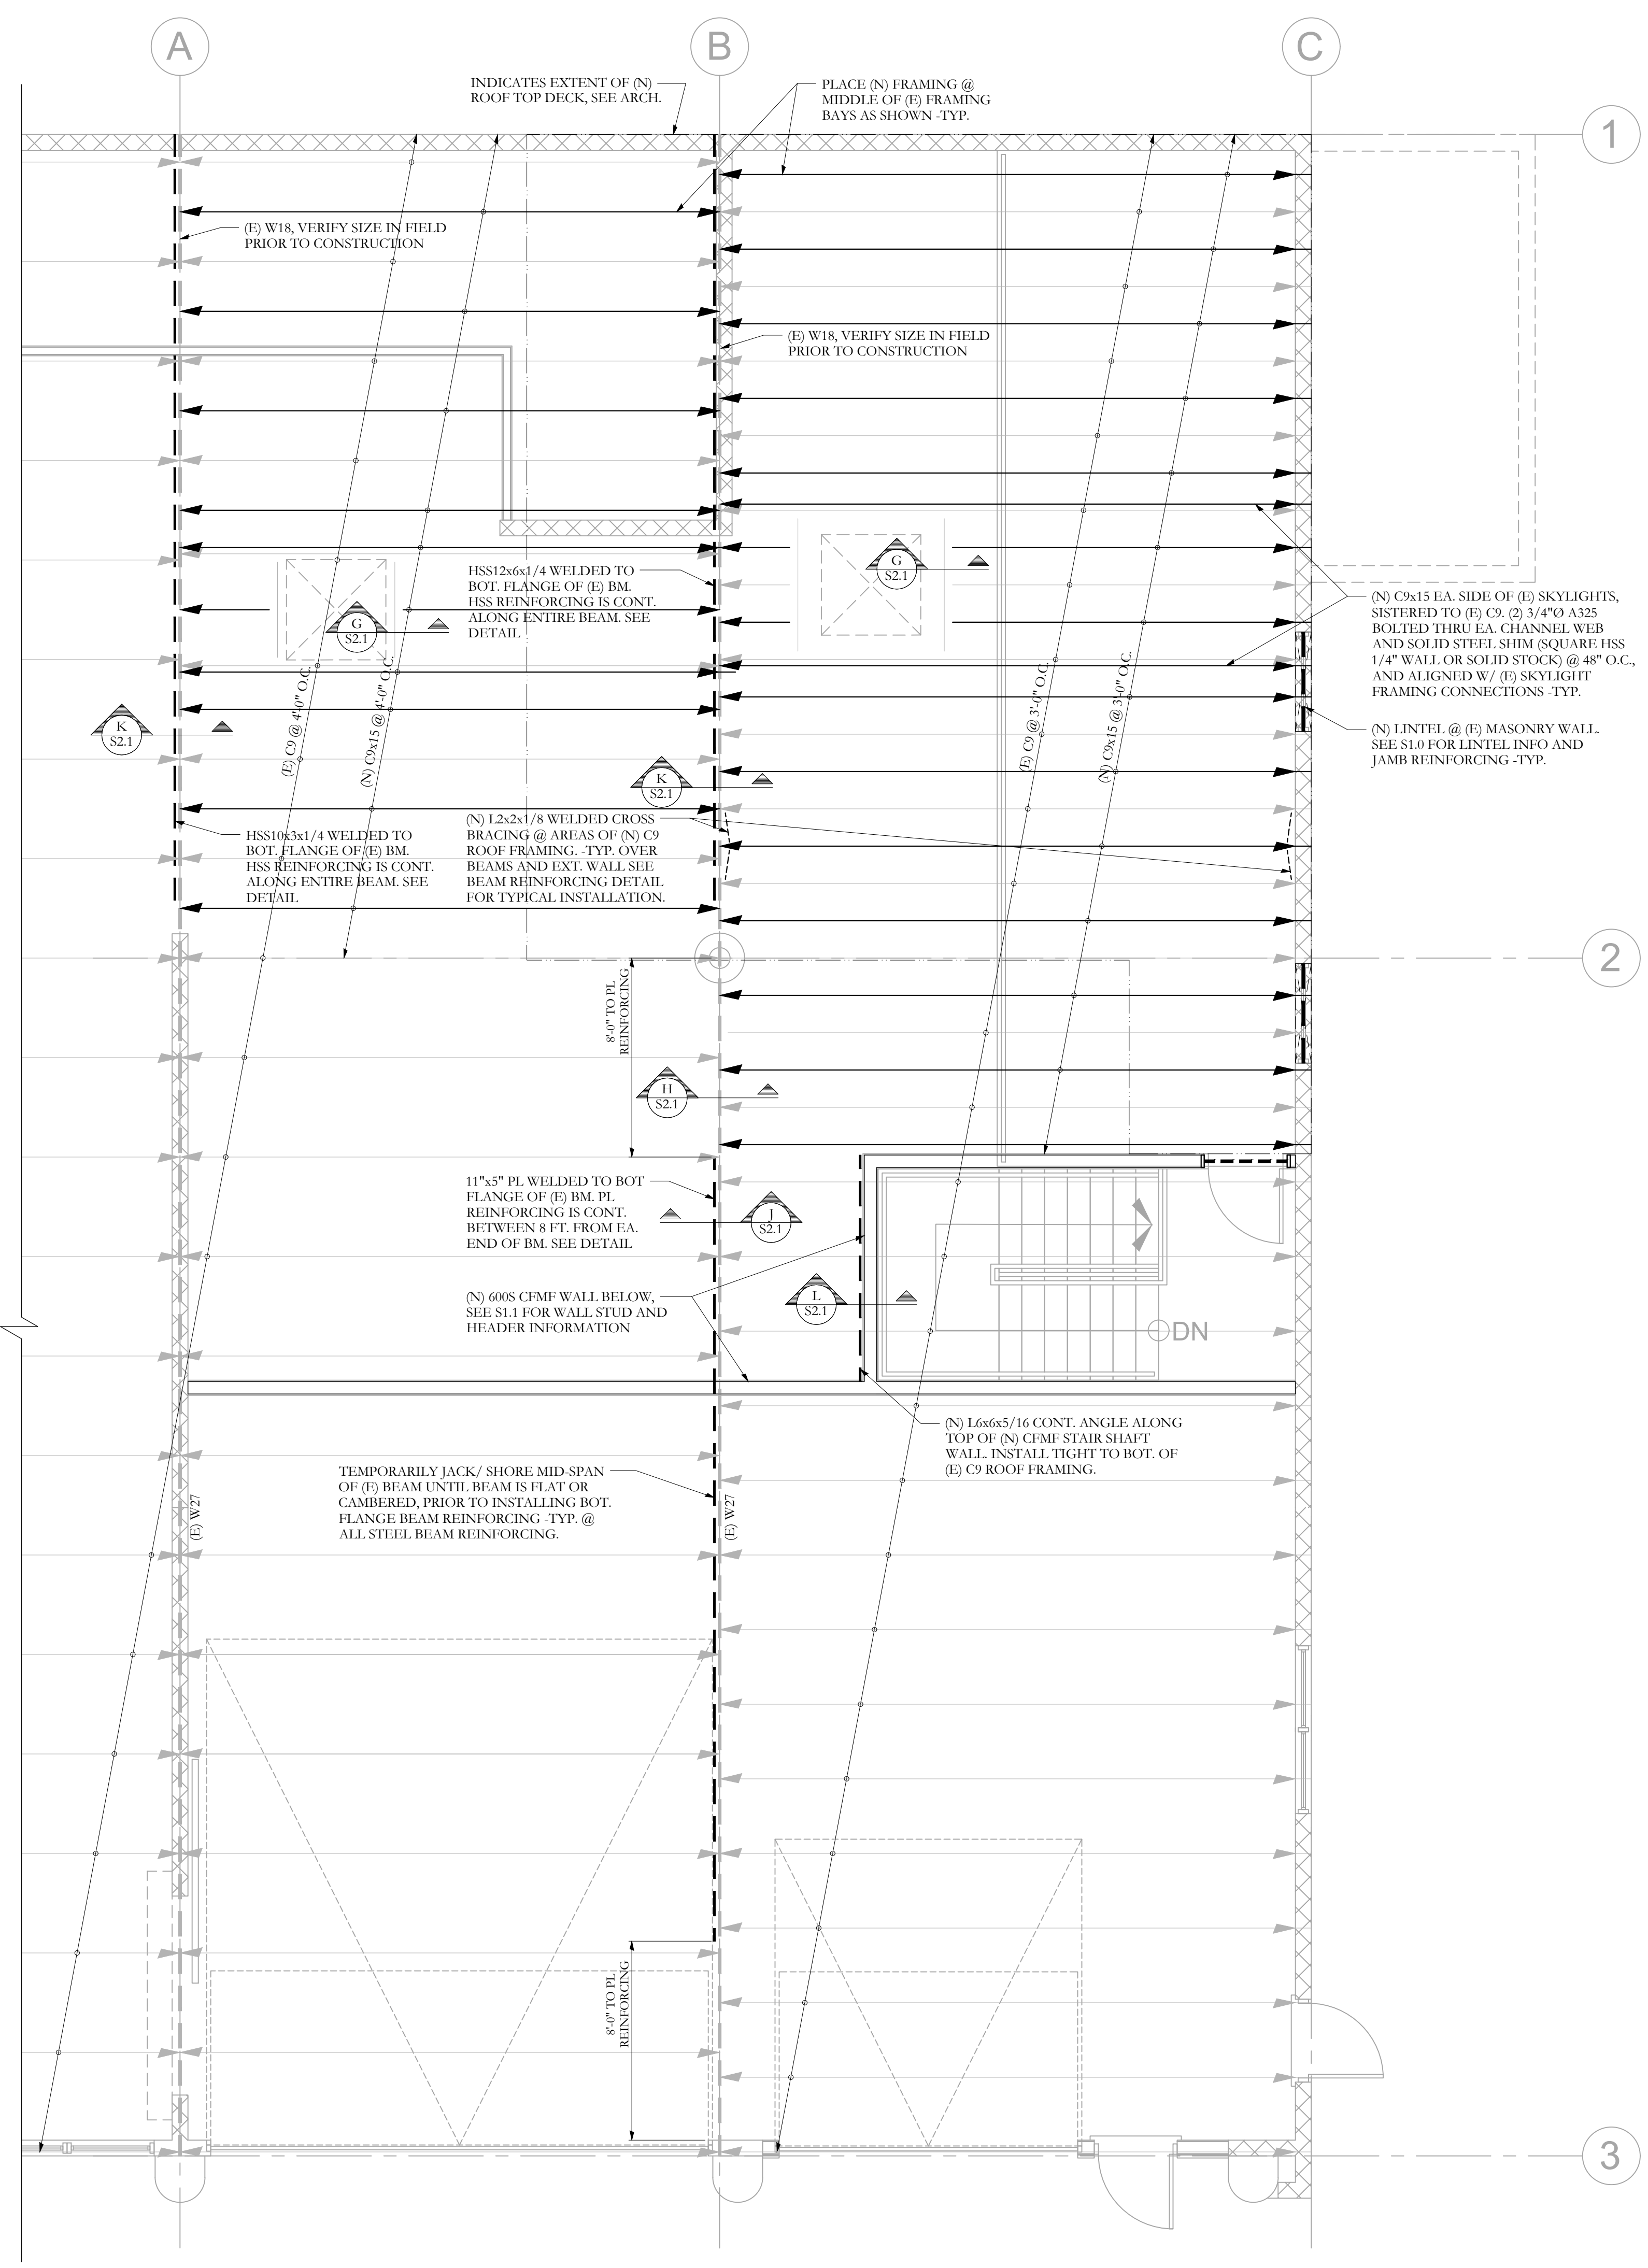


FRAMING PLAN SYMBOLS KEY	
□	CFMF POST
○	STEEL COLUMN
(X)	NUMBER OF CFMF STUDS IN POST BELOW
A	COLUMN ABOVE THIS LEVEL
C	COLUMN CONTINUOUS THROUGH THIS LEVEL
—	JOIST BEARING
—	CONTINUOUS JOIST WITH INTERMEDIATE BEARING
—	FLUSH FRAMED JOIST BEARING WITH HANGER
—	BEARING WALL BELOW
—	SHEAR WALL
X-T	NUMBER OF TRIM STUDS UNDER HEADER
X-K	NUMBER OF KING STUDS ADJACENT TO HEADER

LEGEND	
---	DROPPED BEAM
---	FLUSH BEAM

LAYOUT FLOOR FRAMING TO AVOID CONFLICTS WITH PLUMBING.

ROOF FRAMING PLAN

 

- NOTES:
- SEE SHEET S1.0 FOR GENERAL STRUCTURAL NOTES
 - USE MIN. #10 SCREWS AT ALL CFMF CONNECTIONS -TYP. UNO
 - TEMPORARY SHORING OF ALL WORK BY CONTRACTOR -TYP.

SCALE 1/4"=1'-0"

FOR PERMIT

Structural Integrity
Consulting Engineers, Inc. BUILD WITH CONFIDENCE
77 Oak Street
Portland, ME, 04101
p. 207-774-4614
f. 866-793-7835
www.structuralintec.com

SI # 17-0113