

© 2017 RYAN SENATORE ARCHITECTURE

**RISING TIDE BREWING - EXPANSION**  
103 FOX STREET  
PORTLAND, MAINE 04101



RYAN SENATORE  
ARCHITECTURE  
565 CONGRESS STREET  
PORTLAND, MAINE 04101  
207-650-6414  
senatorearchitecture.com

CONSULTANTS:

REVISIONS:

REVISION - 07 / 21 / 17

DATE: MAY 26, 2017

PROJECT No. 1718

DRAWN BY: JPF


CHECKED BY: RJS

SCALE: AS NOTED


SHEET TITLE:

FLOOR PLAN

A1-0

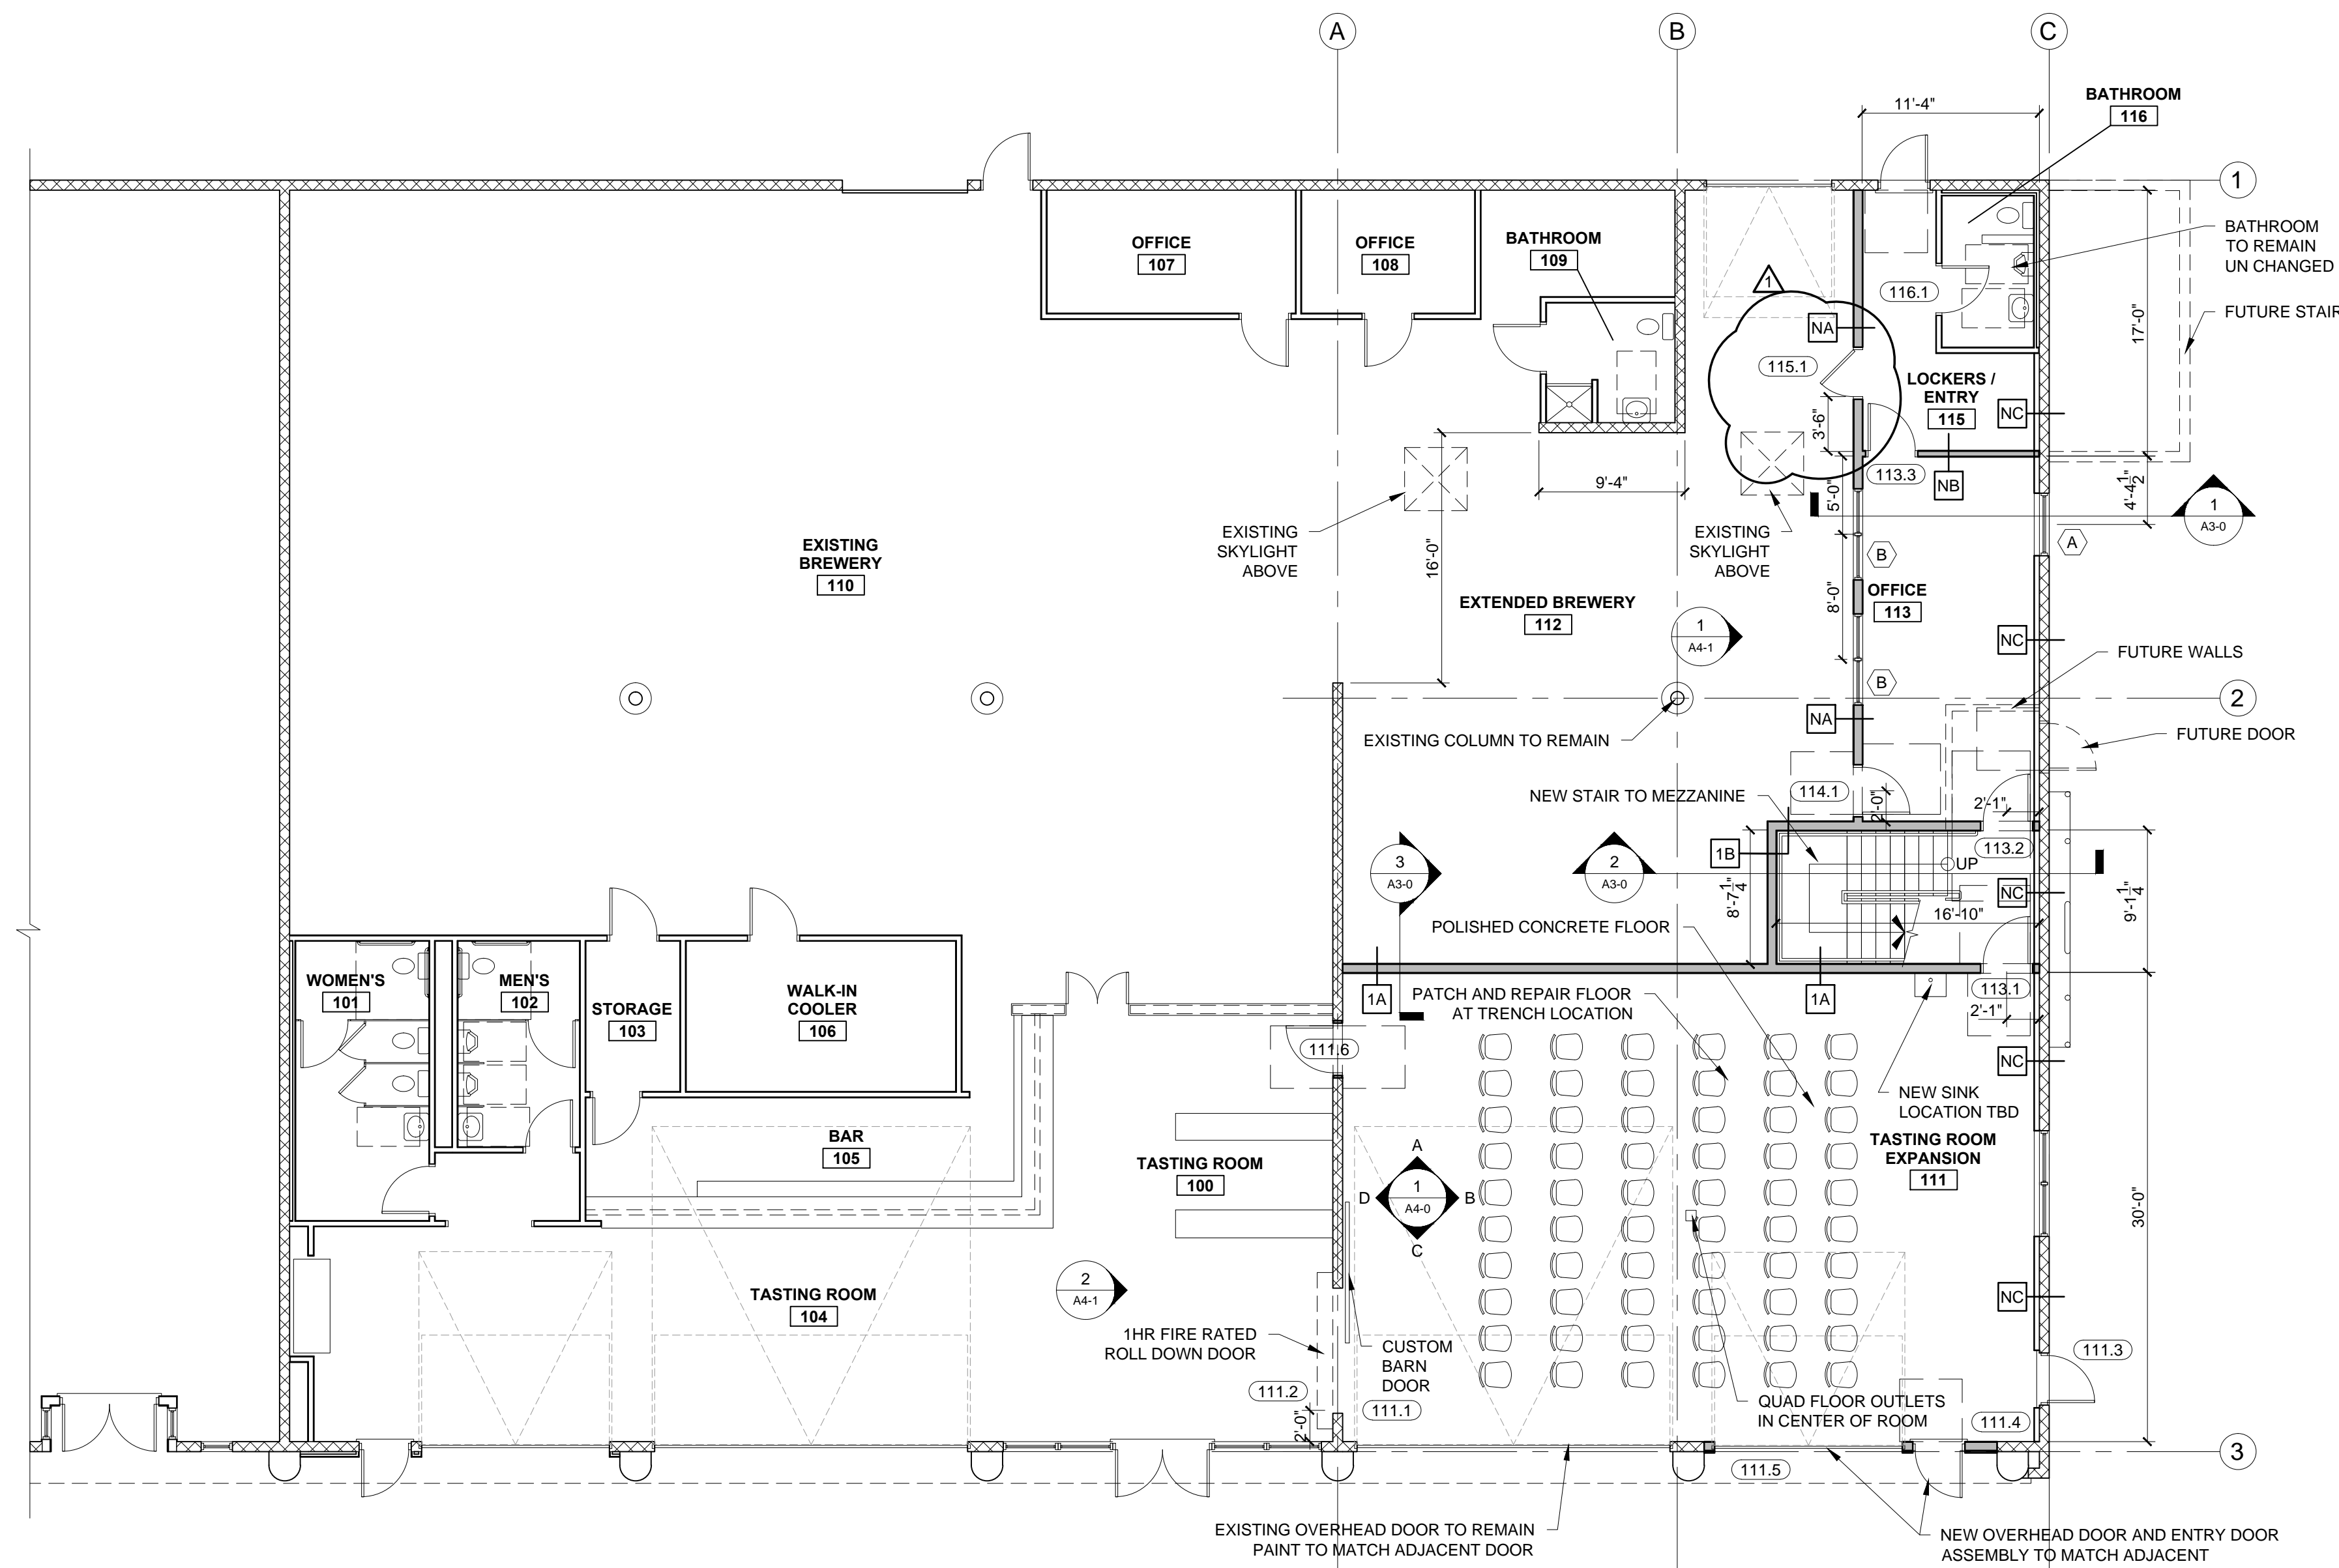

1 FIRST FLOOR PLAN  
1/4" = 1'-0"

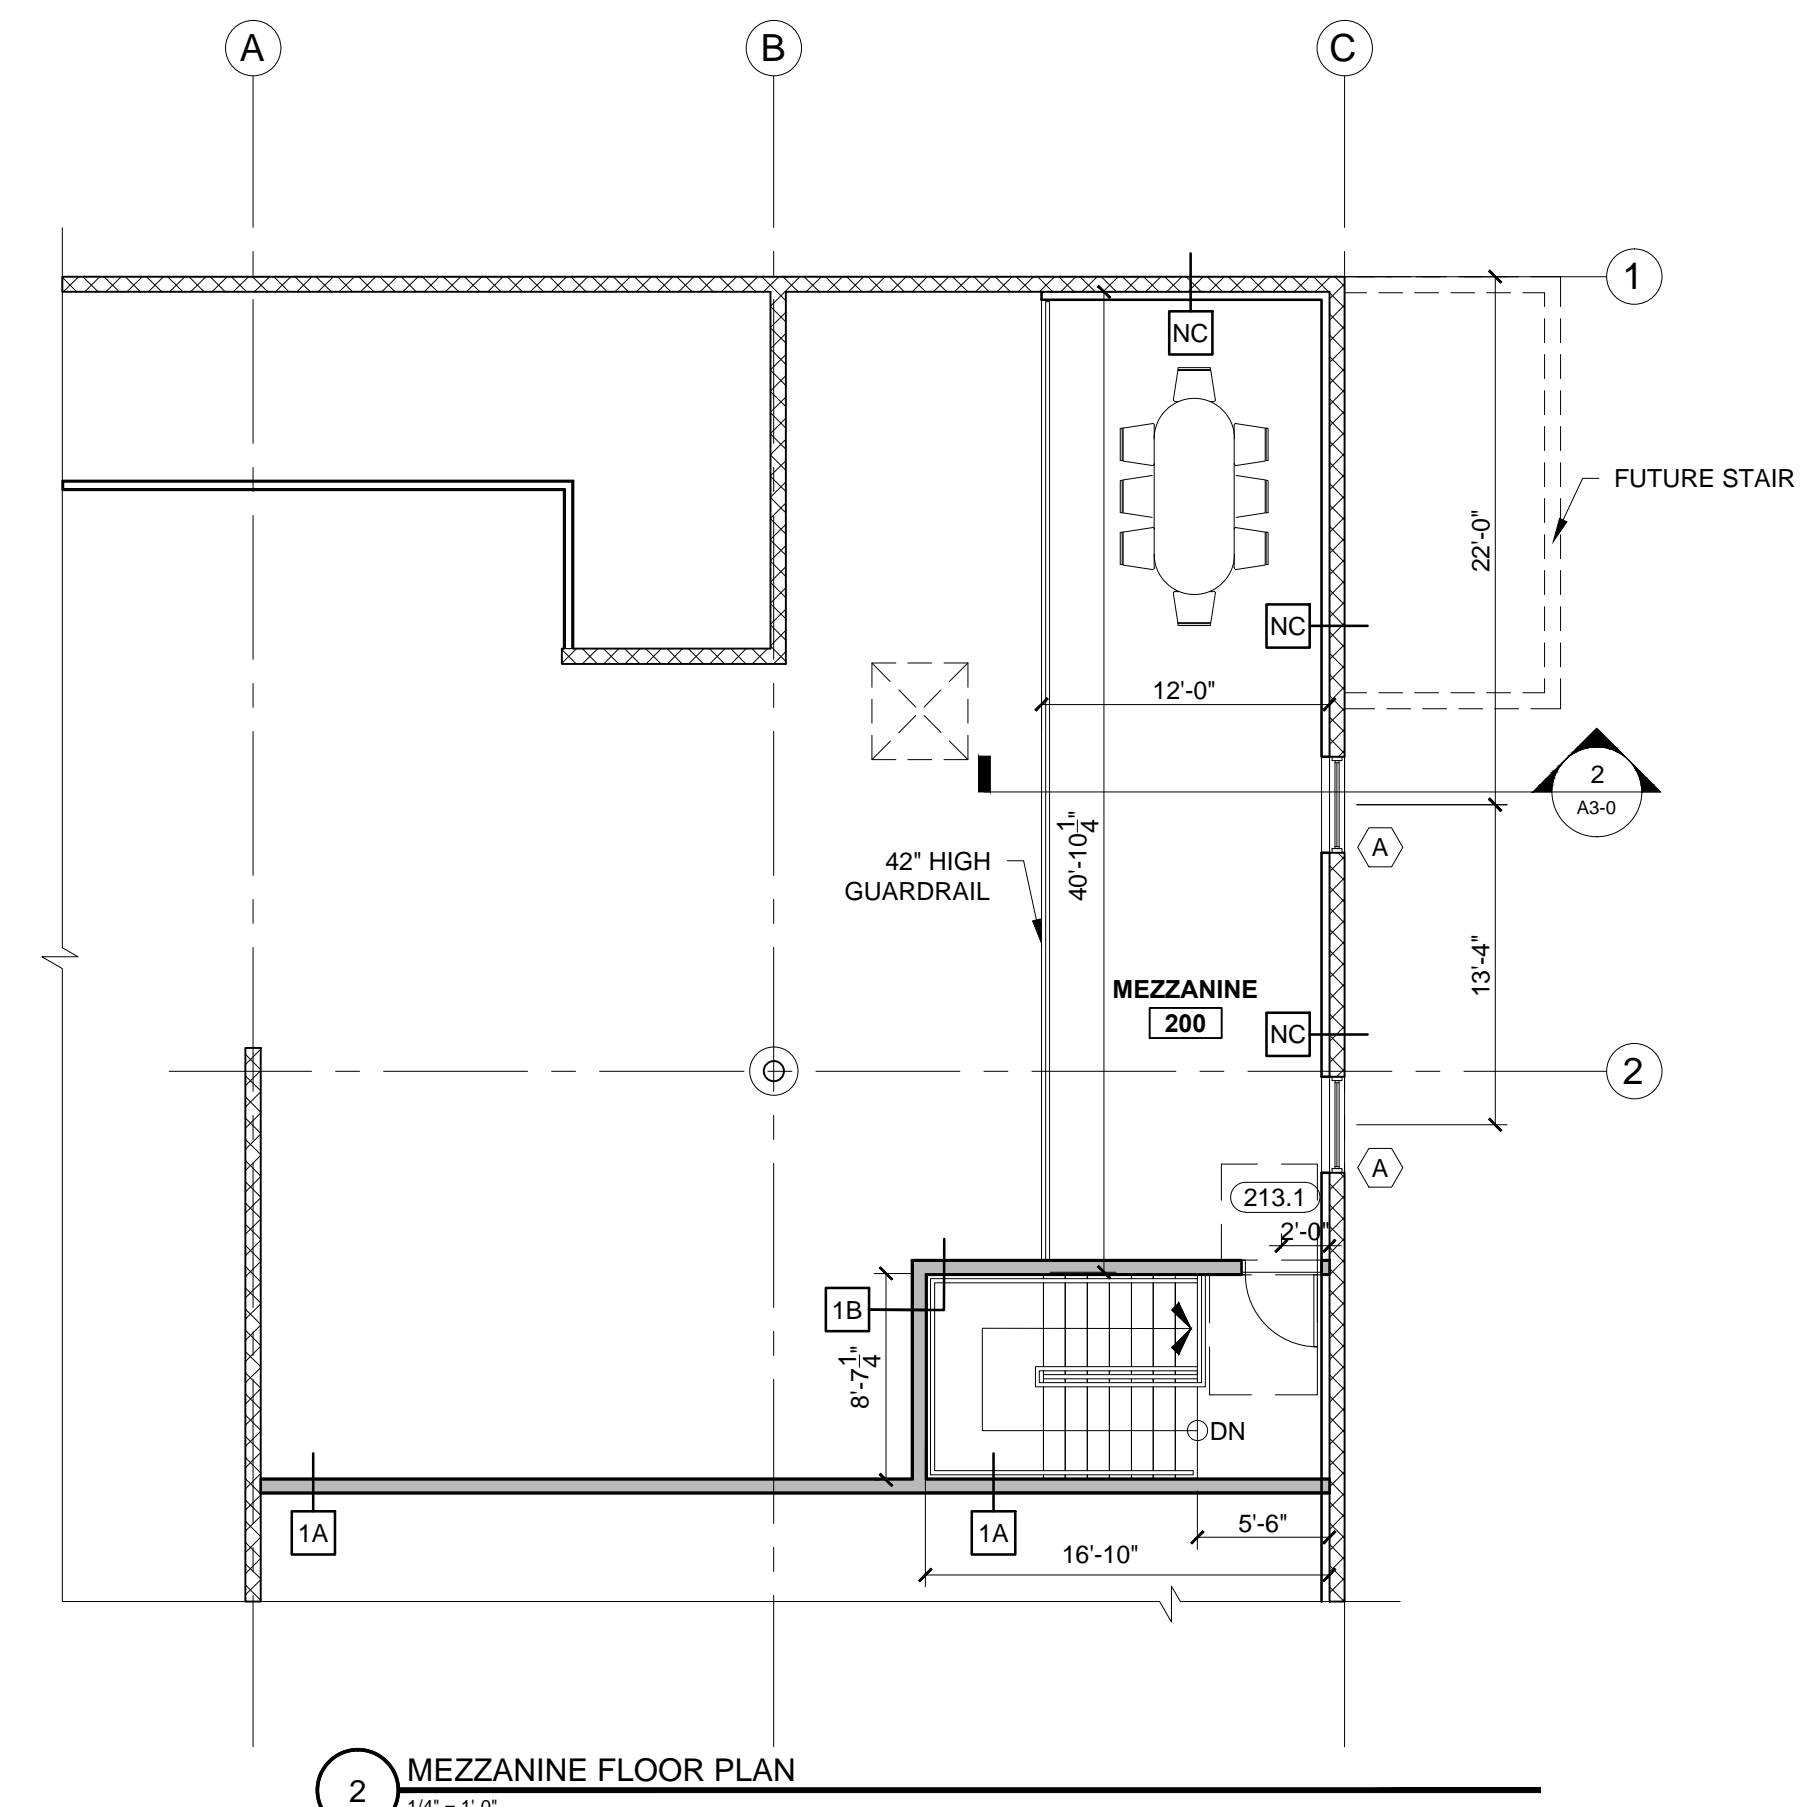

2 MEZZANINE FLOOR PLAN  
1/4" = 1'-0"

