

SYMBOLS LEGEND

HARDSCAPE


- POURED IN PLACE CONCRETE
- PINE HALL BRICK PAVING
- GENEST KATAHDIN PAVER
- ASPHALT PAVING

PLANTS

- PROPOSED DECIDUOUS TREE
- PERENNIAL / SHRUB PLANTING BED
- WOOD SCREEN FENCE
- CRUSHED STONE

PLANT SCHEDULE

ID	BOTANICAL NAME	COMMON NAME	QTY	SIZE
DECIDUOUS TREES				
AC	AMELANCHIER CANADENSIS	SERVICEBERRY	4	10'-12'
AR	ACER RUBRUM	ARMSTRONG RED MAPLE	6	3" CA.
SHRUBS				
VA	VACCINIUM ANGUSTIFOLIUM	LOWBUSH BLUEBERRY	50	1 GAL.
CS	CORNUS SERICEA	REDTWIGGED DOGWOOD	90	5 GAL.
PERENNIALS / GRASSES / GROUND COVER / VINES				
PV	PANICUM VIRGATUM	SWITCH GRASS	250	1 GAL.
CR	CAMPIS RADICANS	TRUMPET VINE	10	1 GAL.

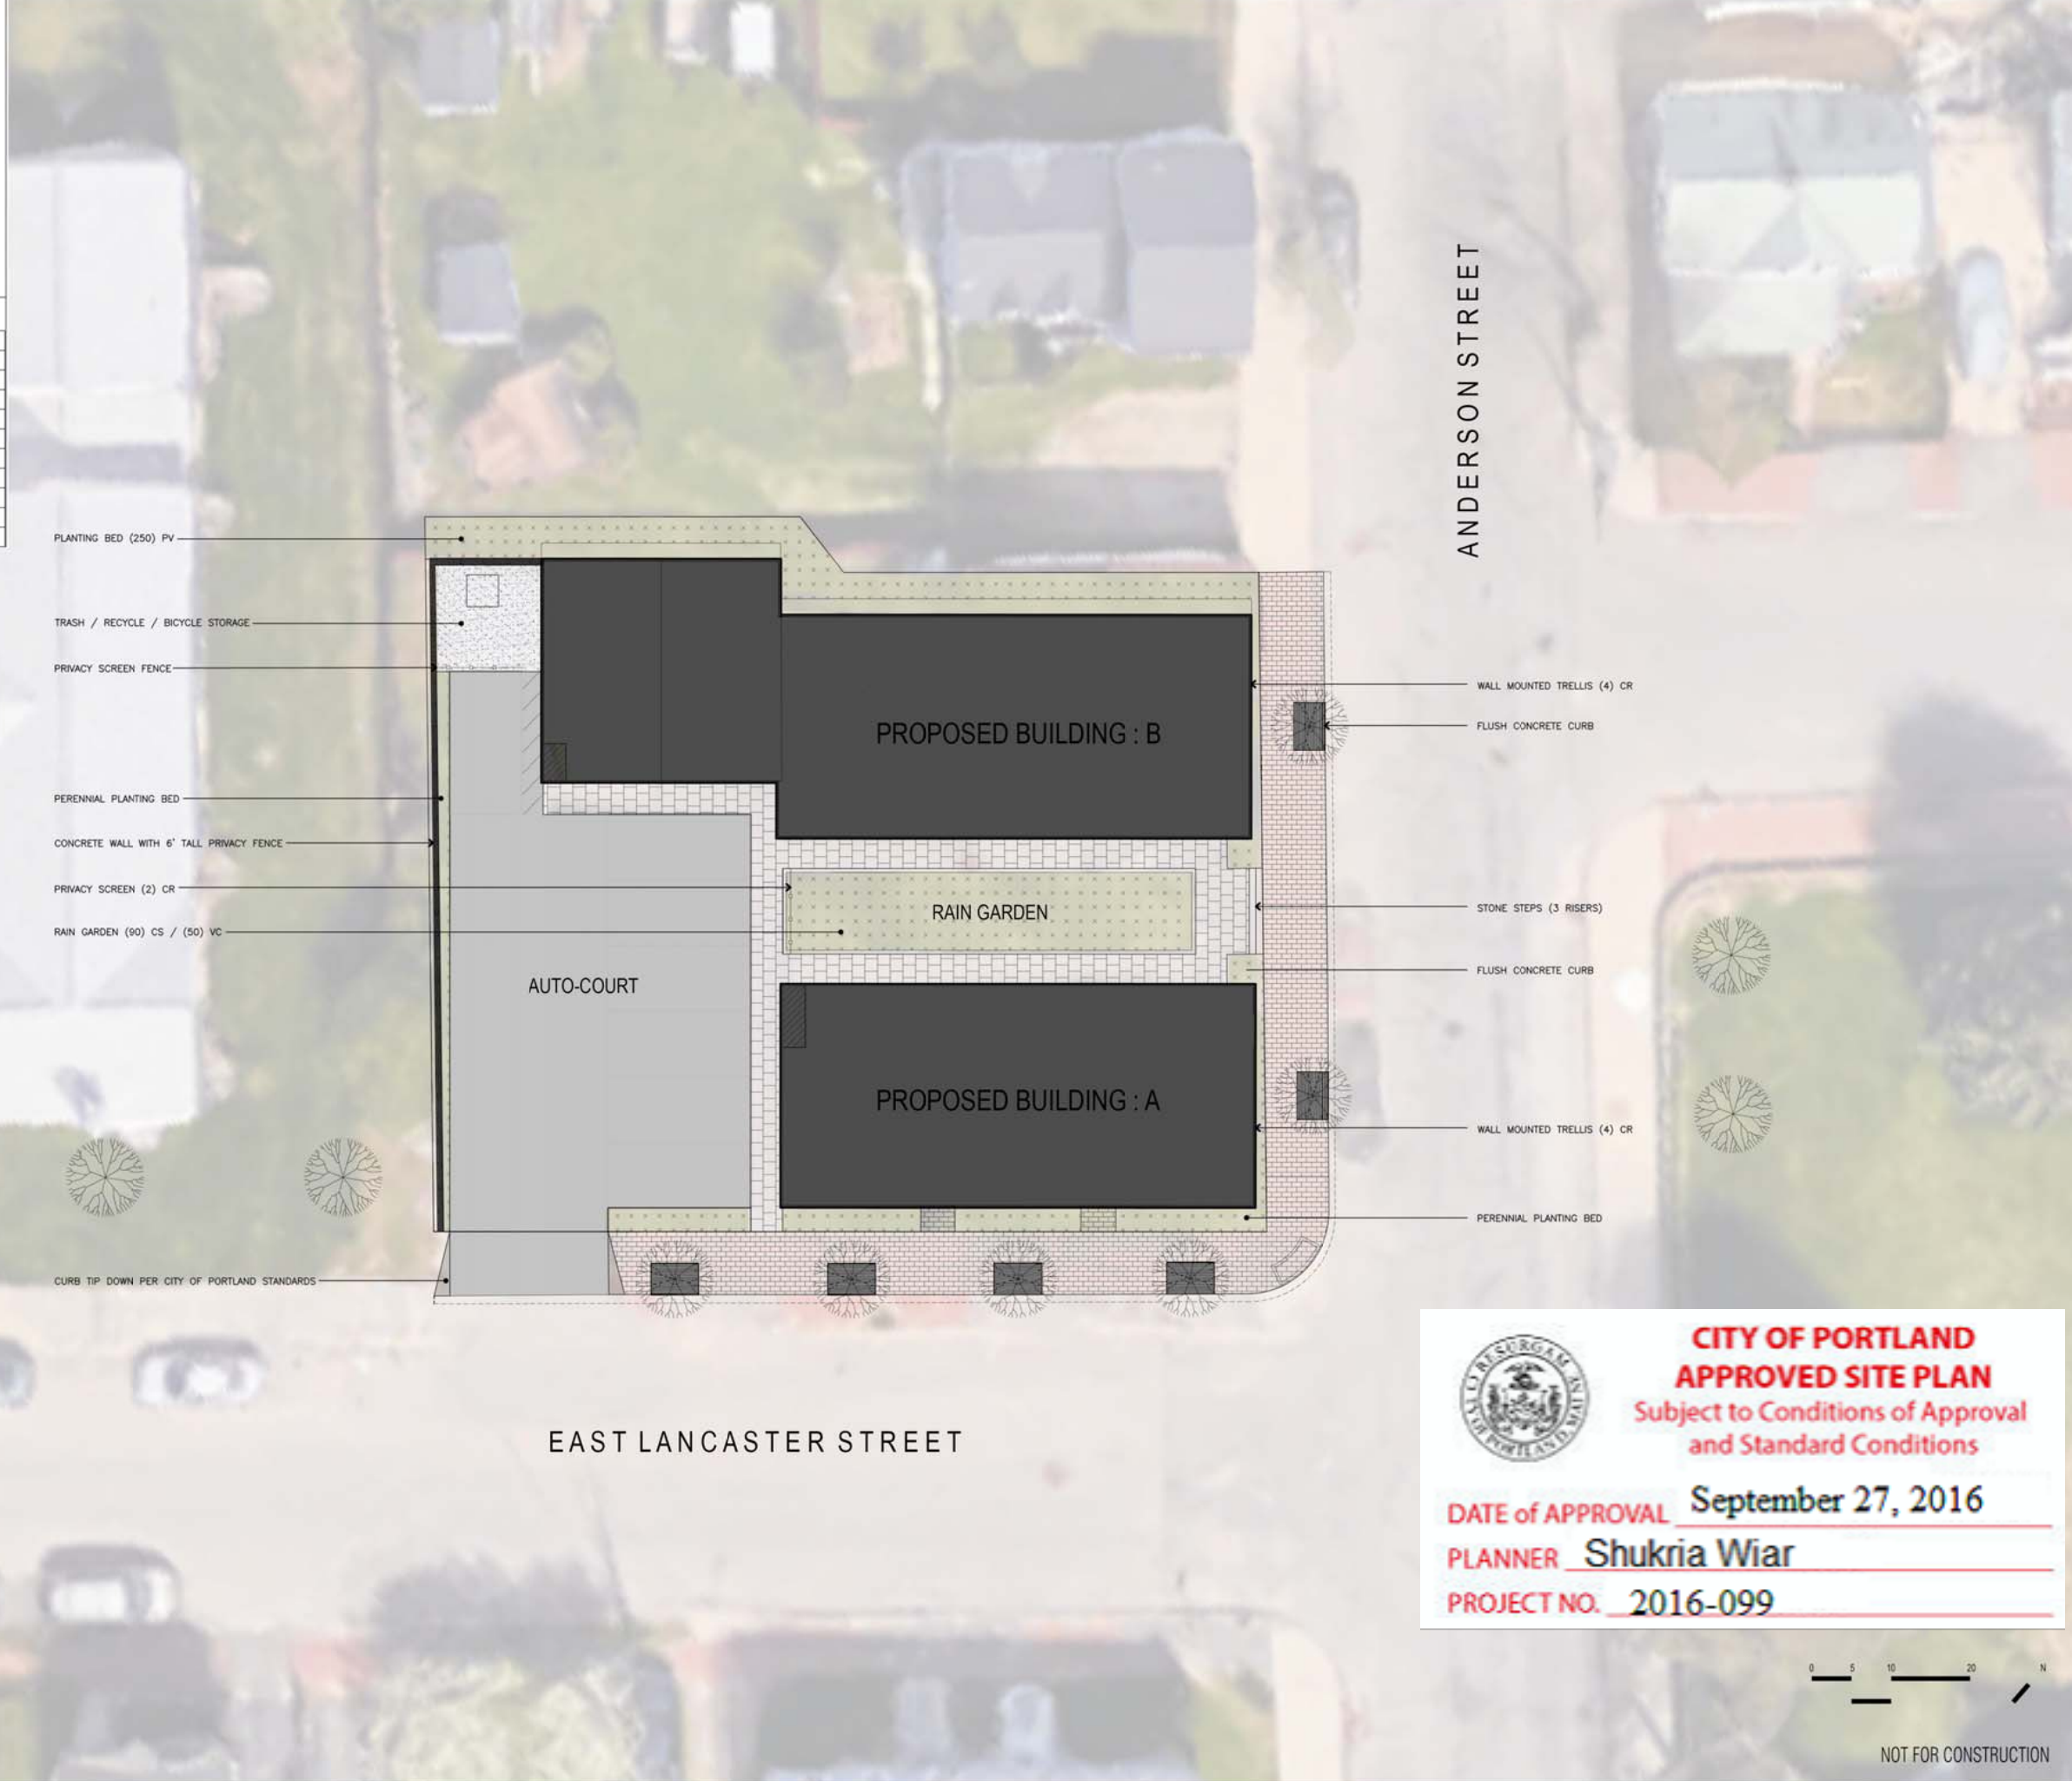

Soren deNiord Design Studio
 43 Wellwood Road
 Portland, ME
 04103
 T: 207-400-2450
 E: soren@sorendeniord.com

70 ANDERSON ST
 REDEVELOPMENT
 PORTLAND, MAINE

CITY OF PORTLAND
APPROVED SITE PLAN
 Subject to Conditions of Approval
 and Standard Conditions

DATE of APPROVAL September 27, 2016

PLANNER Shukria Wiar

PROJECT NO. 2016-099



NOT FOR CONSTRUCTION

No: Revision / Submission Date:

revisions:
 date: AUGUST 23, 2016
 scale: As Noted
 drawn: XX
 checked: XX

L1.0
 SCHEMATIC DESIGN