




1
1/8" = 1'-0"
SOUTHWEST ELEVATION

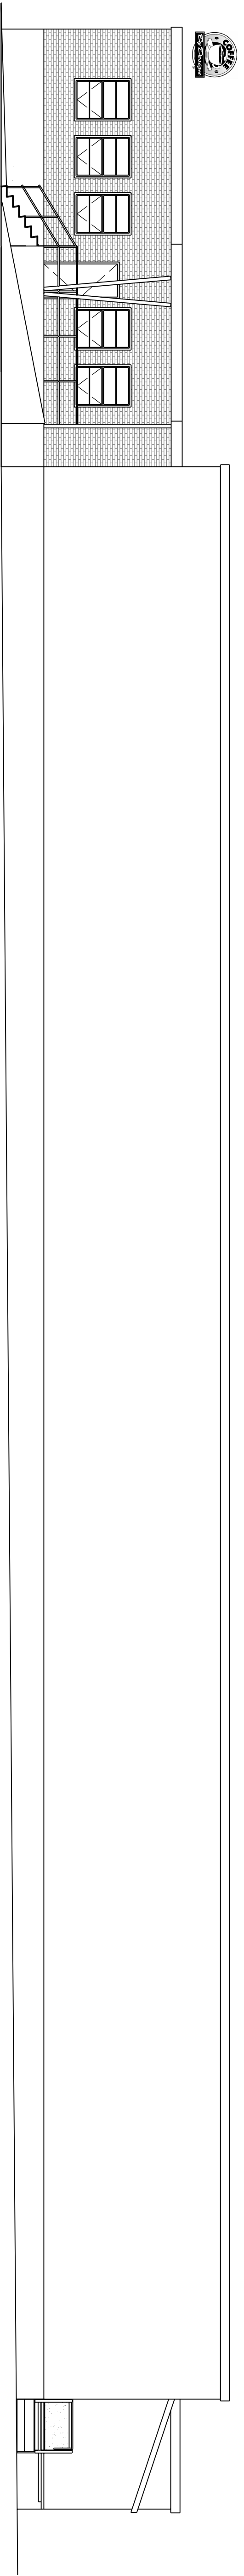



2
1/8" = 1'-0"
SOUTHEAST ELEVATION

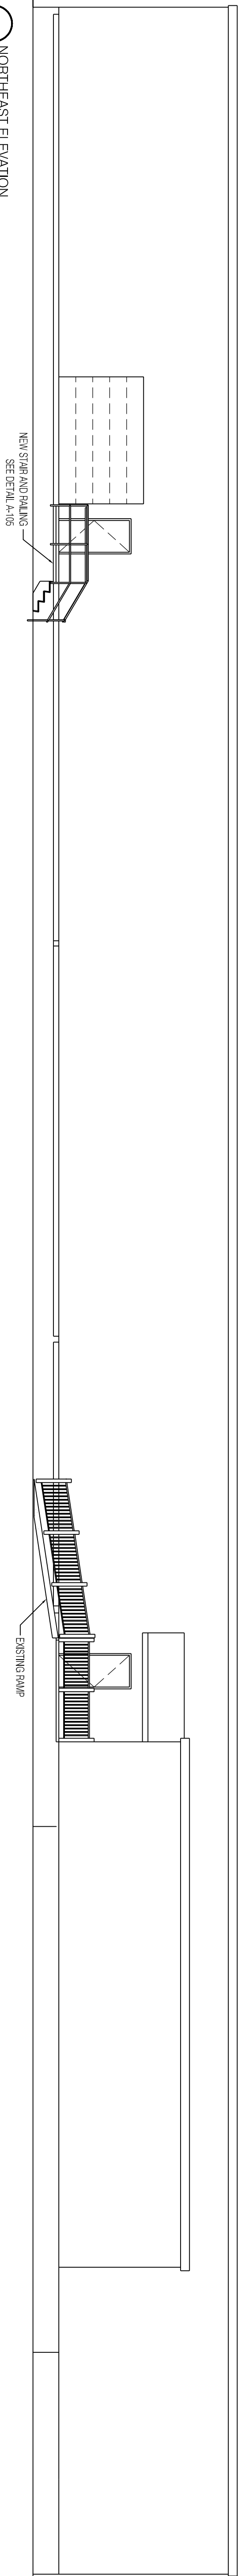

3
1/8" = 1'-0"
NORTHEAST ELEVATION

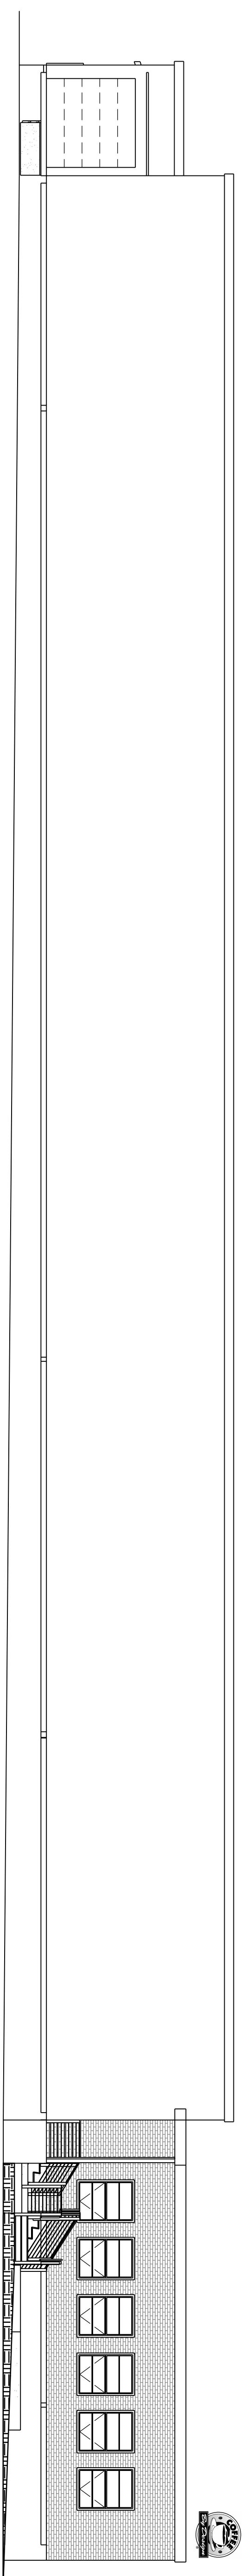

4
1/8" = 1'-0"
NORTHWEST ELEVATION
SCALE: 1/8" = 1'-0"

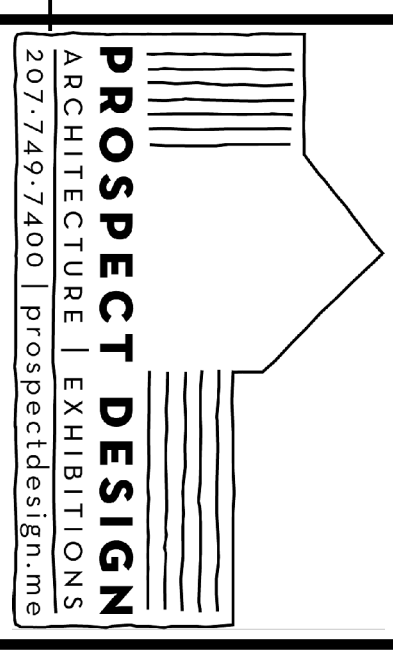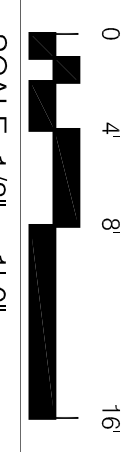

PROSPECT DESIGN
ARCHITECTURE | EXHIBITIONS
207-749-7400 | prospectdesign.me

HEMESphere
DESIGN LLC



CONSTRUCTION

DIAMOND ST. WAREHOUSE RENOVATION
1-11 DIAMOND ST, PORTLAND, ME
A.D. BEANER, LLC

EXTERIOR ELEVATIONS
PERMIT SET

SHEET TITLE
REVISION

DRAWN BY: BB
DATE: March 13, 2013

A-201