


1
1/4" = 1'-0"


SOUTHWEST ELEVATION

SCALE: 1/4" = 1'-0"

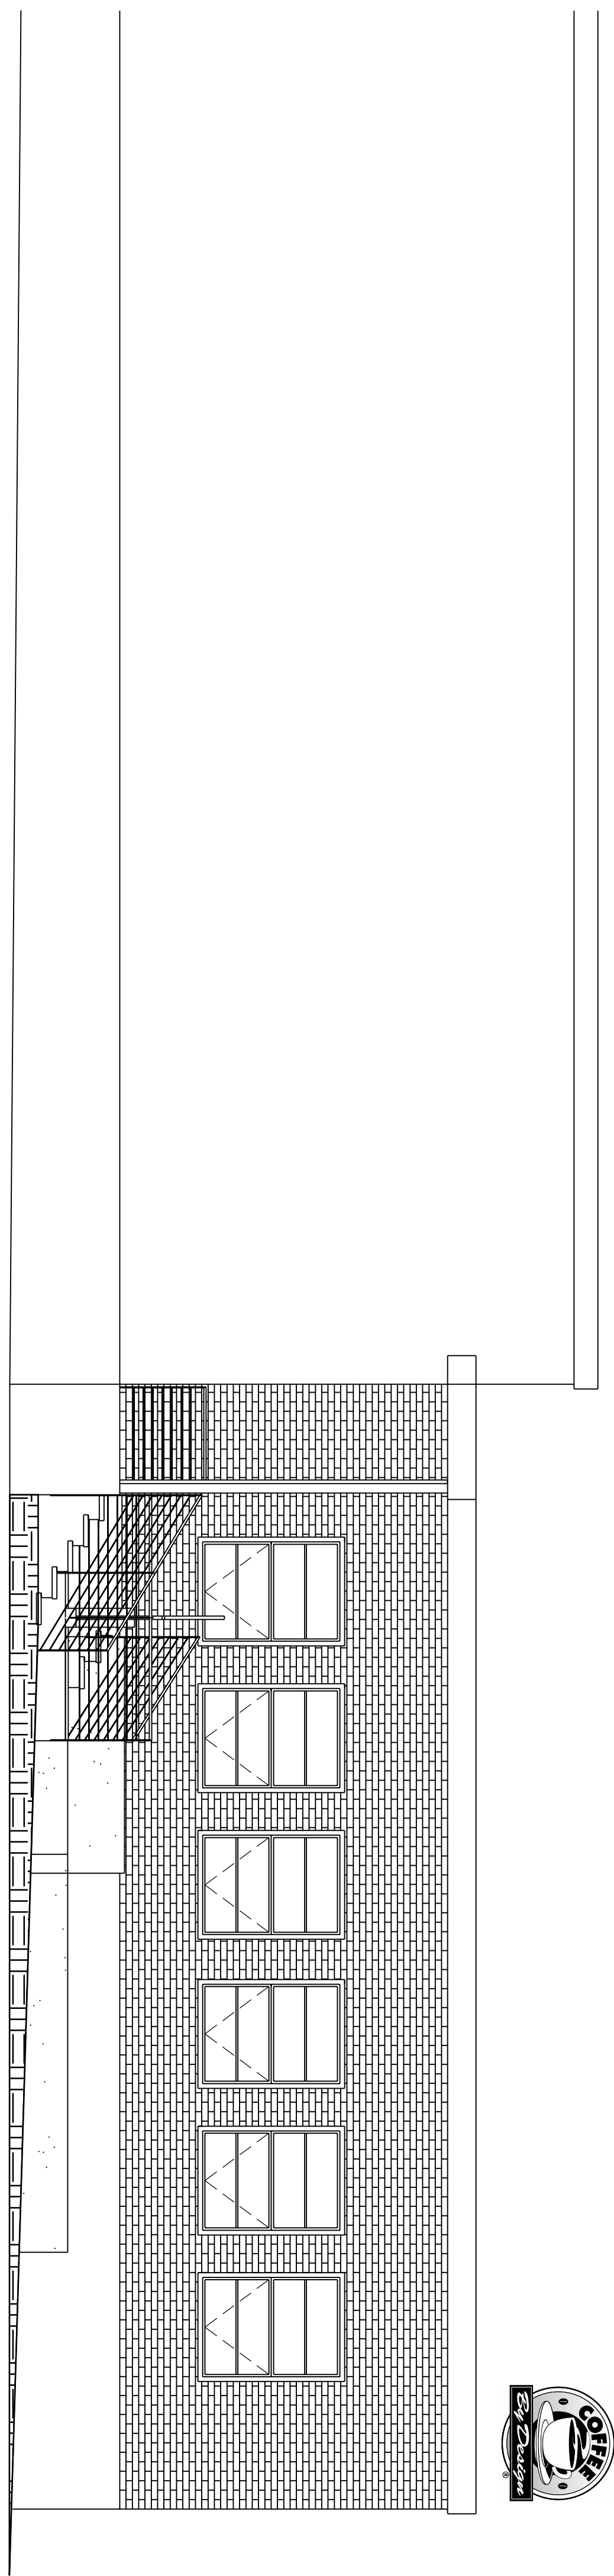

2
1/4" = 1'-0"

NORTHWEST ELEVATION

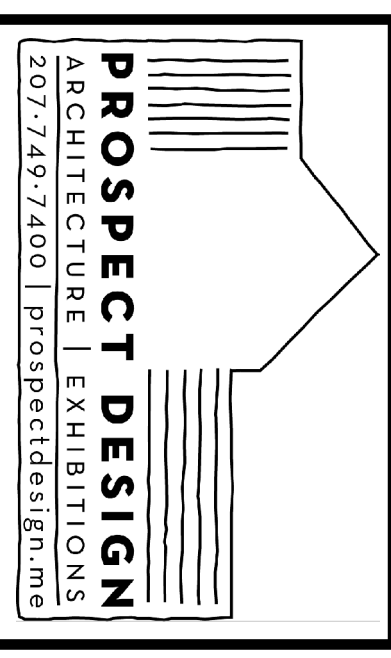

PROSPECT DESIGN
ARCHITECTURE | EXHIBITIONS
207.748.7400 | prospectdesign.me

HEMESphere
DESIGN LLC



CONSTRUCTION

DIAMOND ST. WAREHOUSE RENOVATION
1-11 DIAMOND ST, PORTLAND, ME
A.D. BEANER, LLC

NEW ENTRY ELEVATIONS

PERMIT SET

SHEET TITLE

REVISION

DATE:

DESIGNER:

A-202