
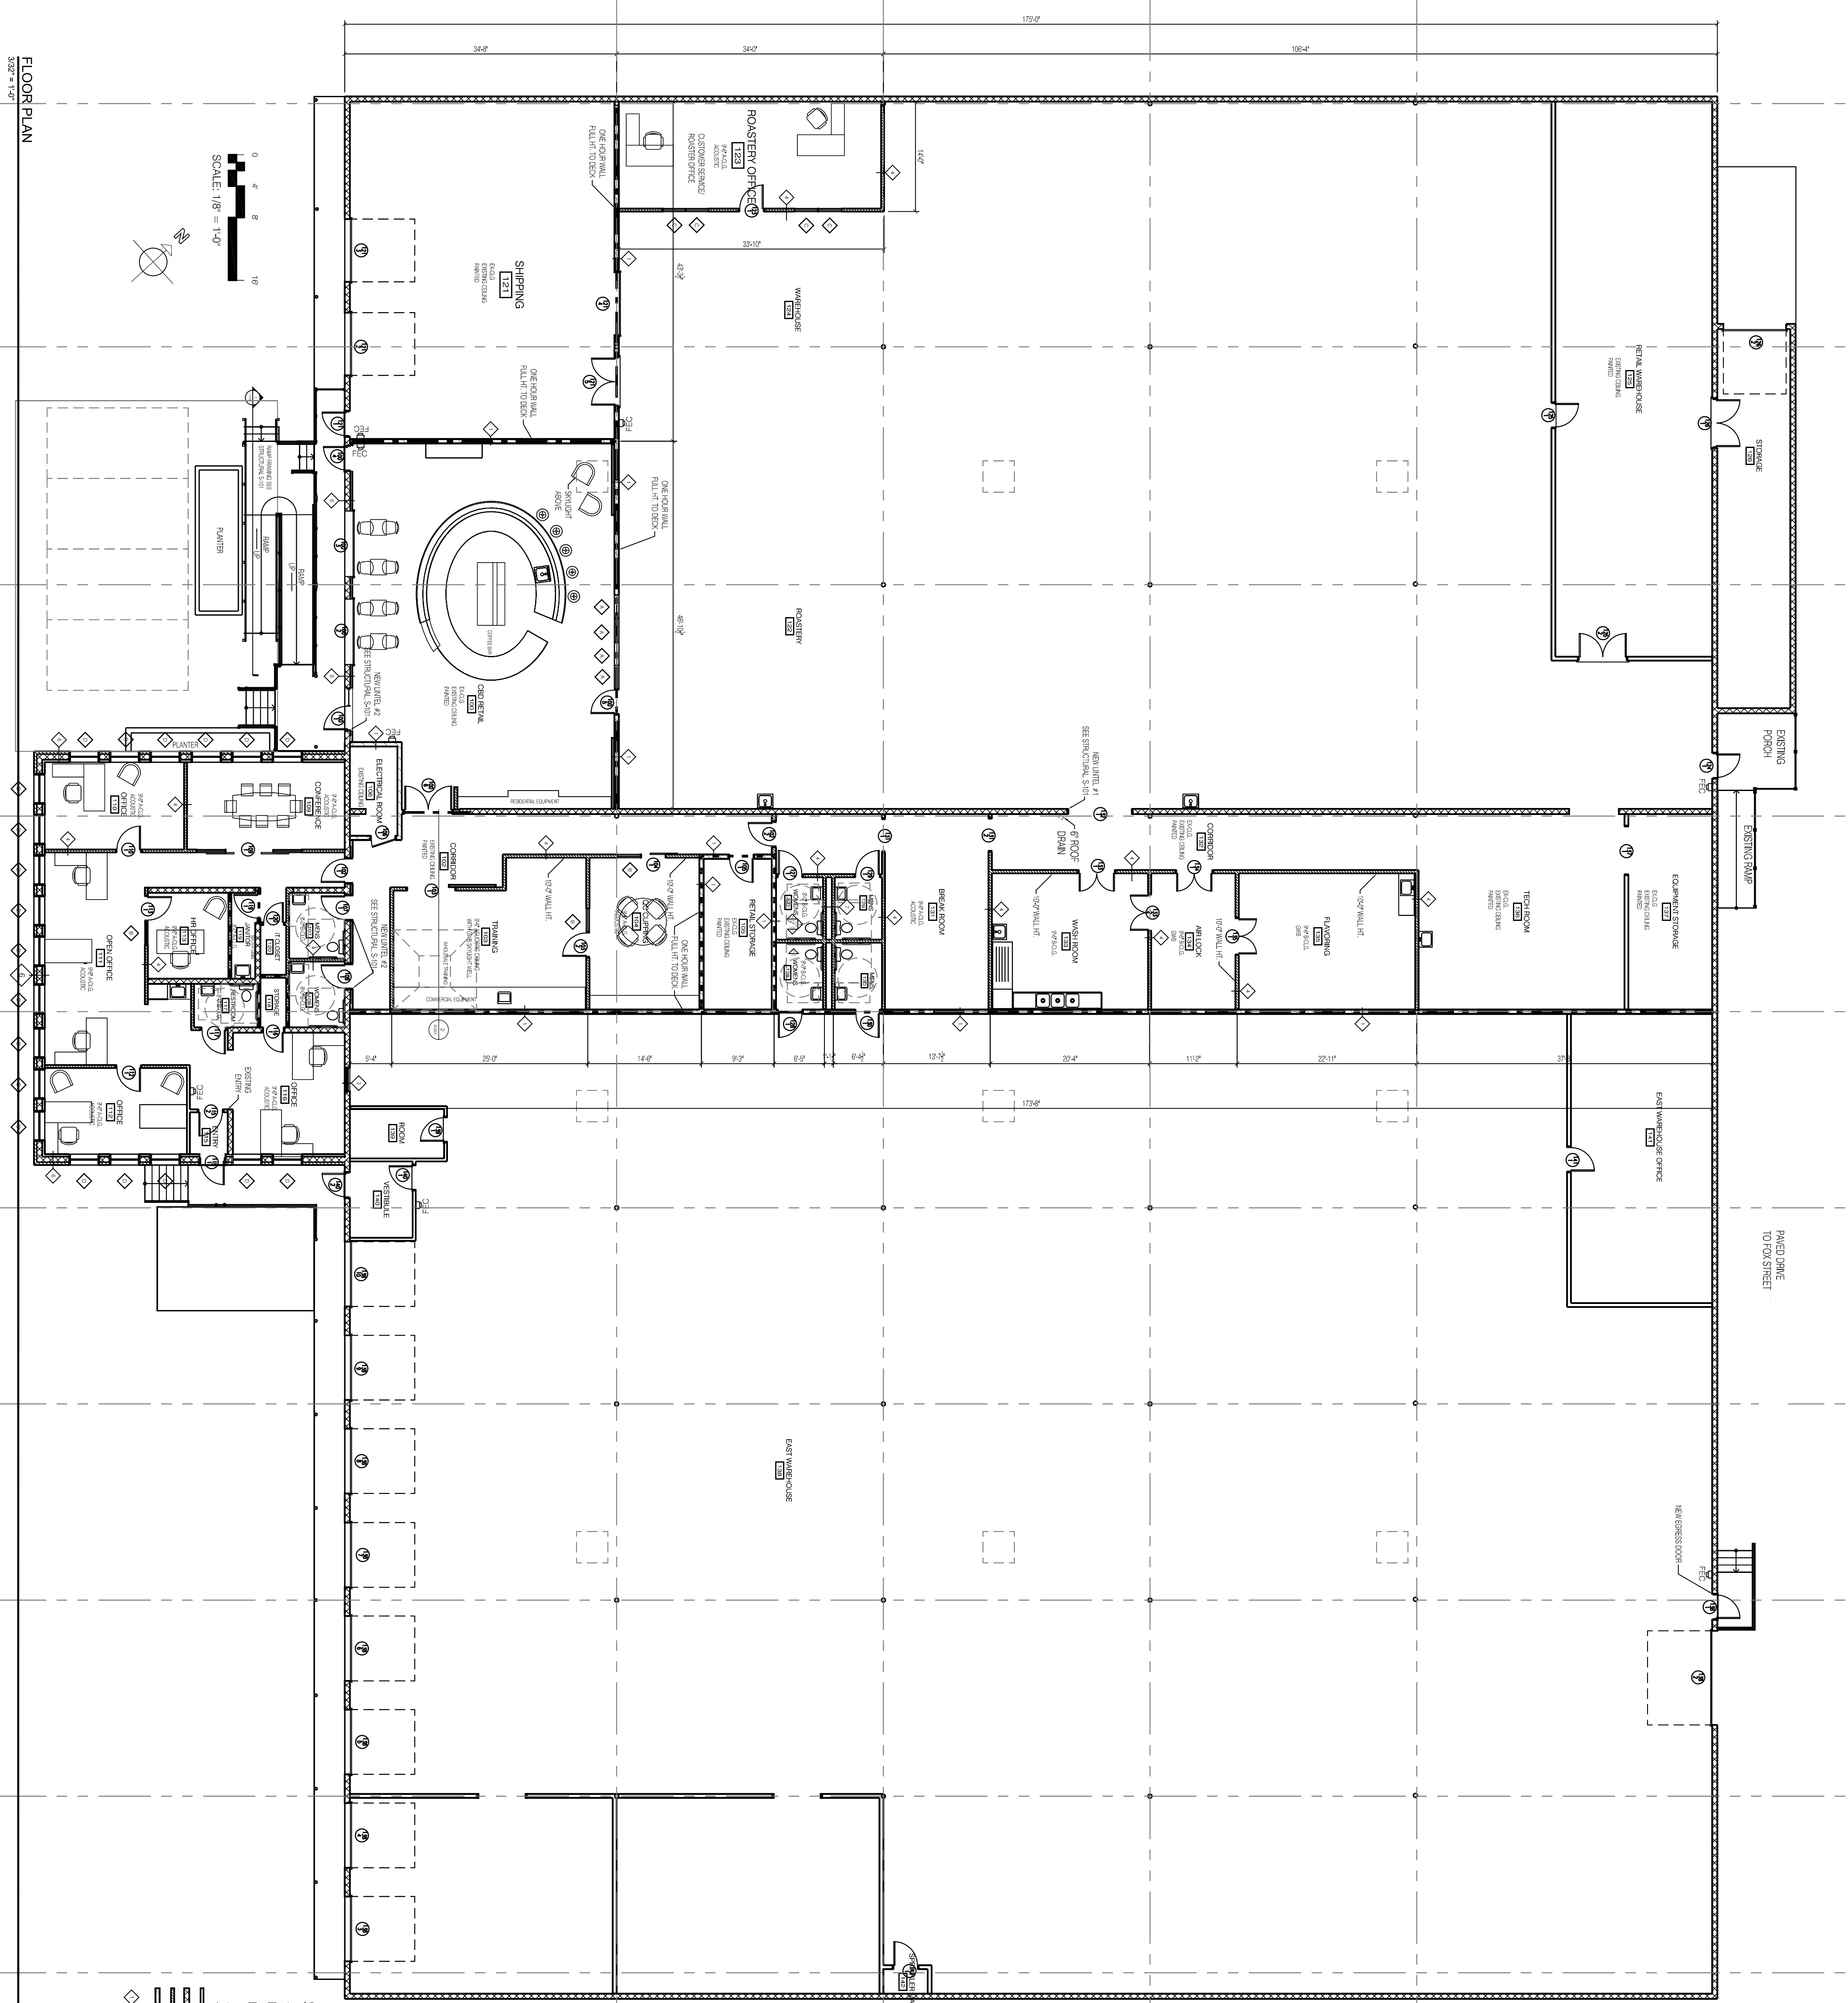


FLOOR PLAN
3/22/17 1:40"

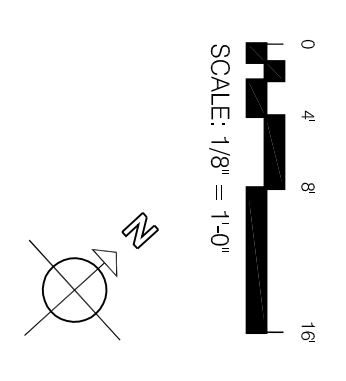

- CEILING LEGEND**
- A.C.G. = ACOUSTIC CEILING
 - B.C.G. = GYPSUM CEILING
 - E.C.G. = EXISTING CEILING
- WALL LEGEND**
- EXISTING WOOD
 - EXISTING BLOCK
 - NEW - SEE PARTITION TYPES
 - NEW WALL FULL H" TO DECK
 - WALL TYPE IAG
 - SEE PARTITION TYPES - A-401

SHEET TITLE
REVISION

FLOOR PLAN BUILDING EXTENTS

PERMIT SET

DIAMOND ST. WAREHOUSE RENOVATION
1-11 DIAMOND ST, PORTLAND, ME

A.D. BEANER, LLC

PROSPECT DESIGN
ARCHITECTURE | EXHIBITIONS
207-749-7400 | prospectdesign.me

HEMESphere
DESIGN LLC

CONSTRUCTION

DESIGN: BB
DATE: April 10, 2013

A-101