




SECTION 1
Scale: 1/4" = 1'-0"

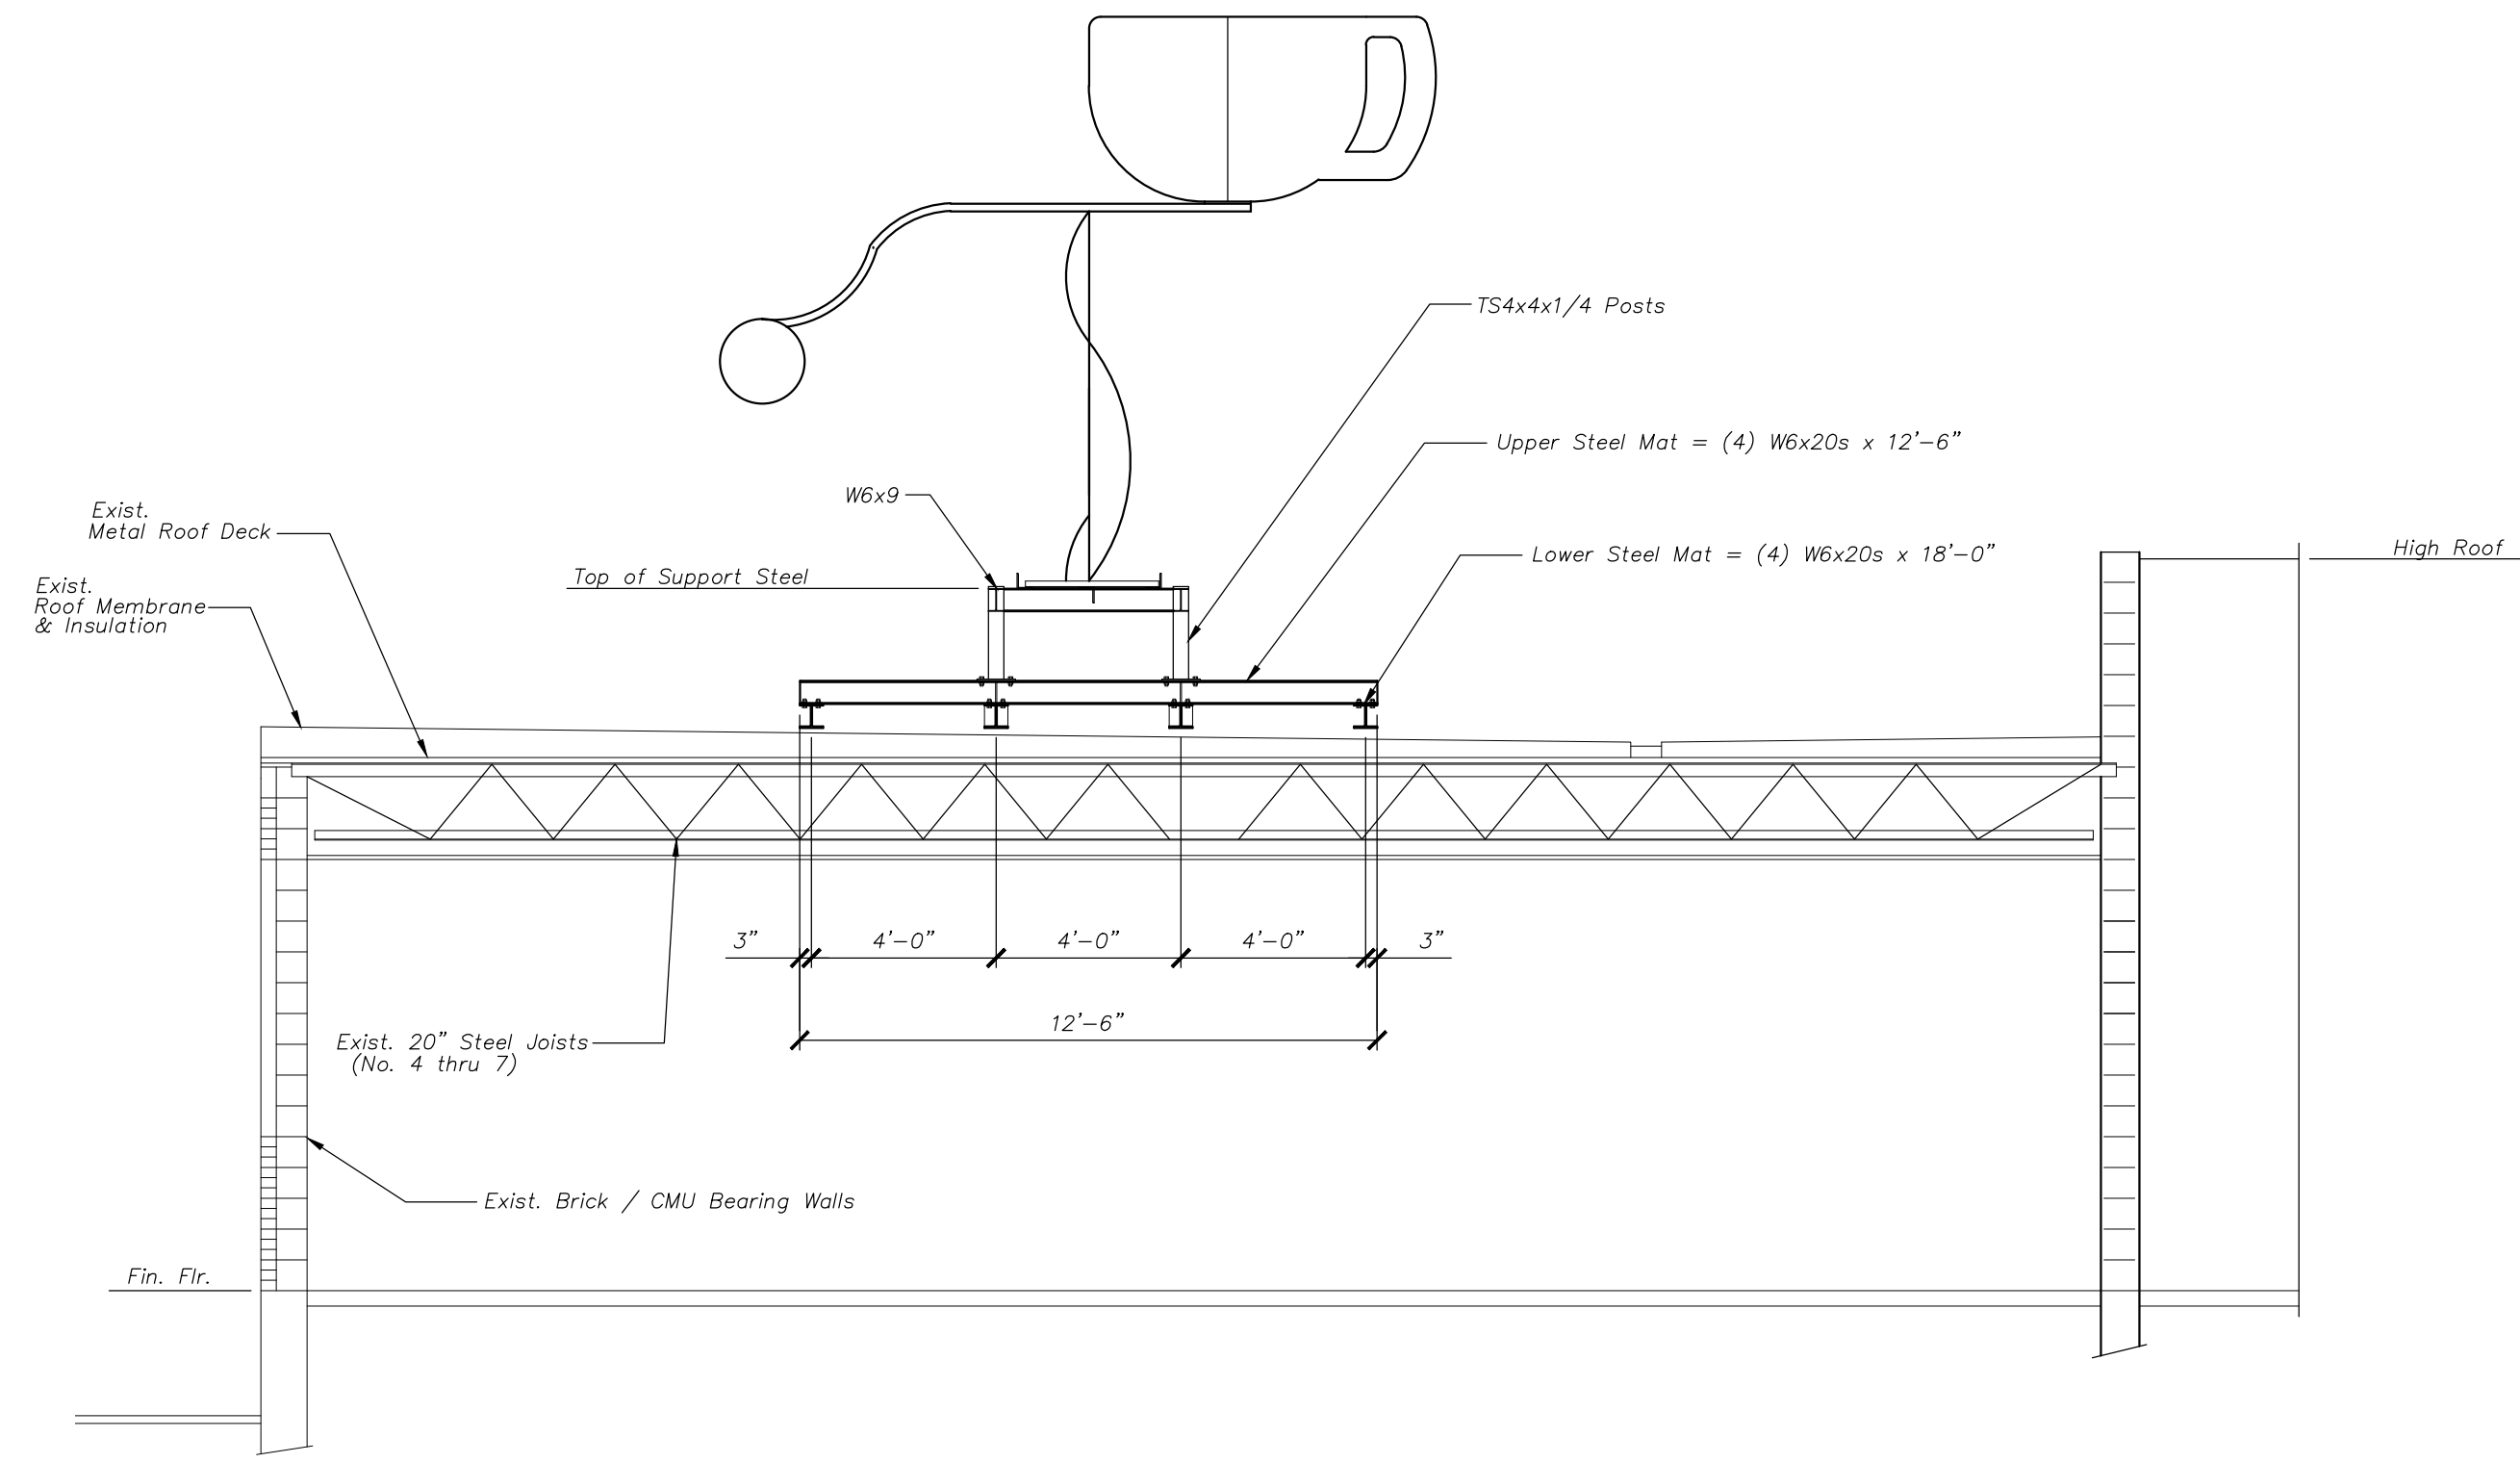

SECTION 2
Scale: 1/4" = 1'-0"

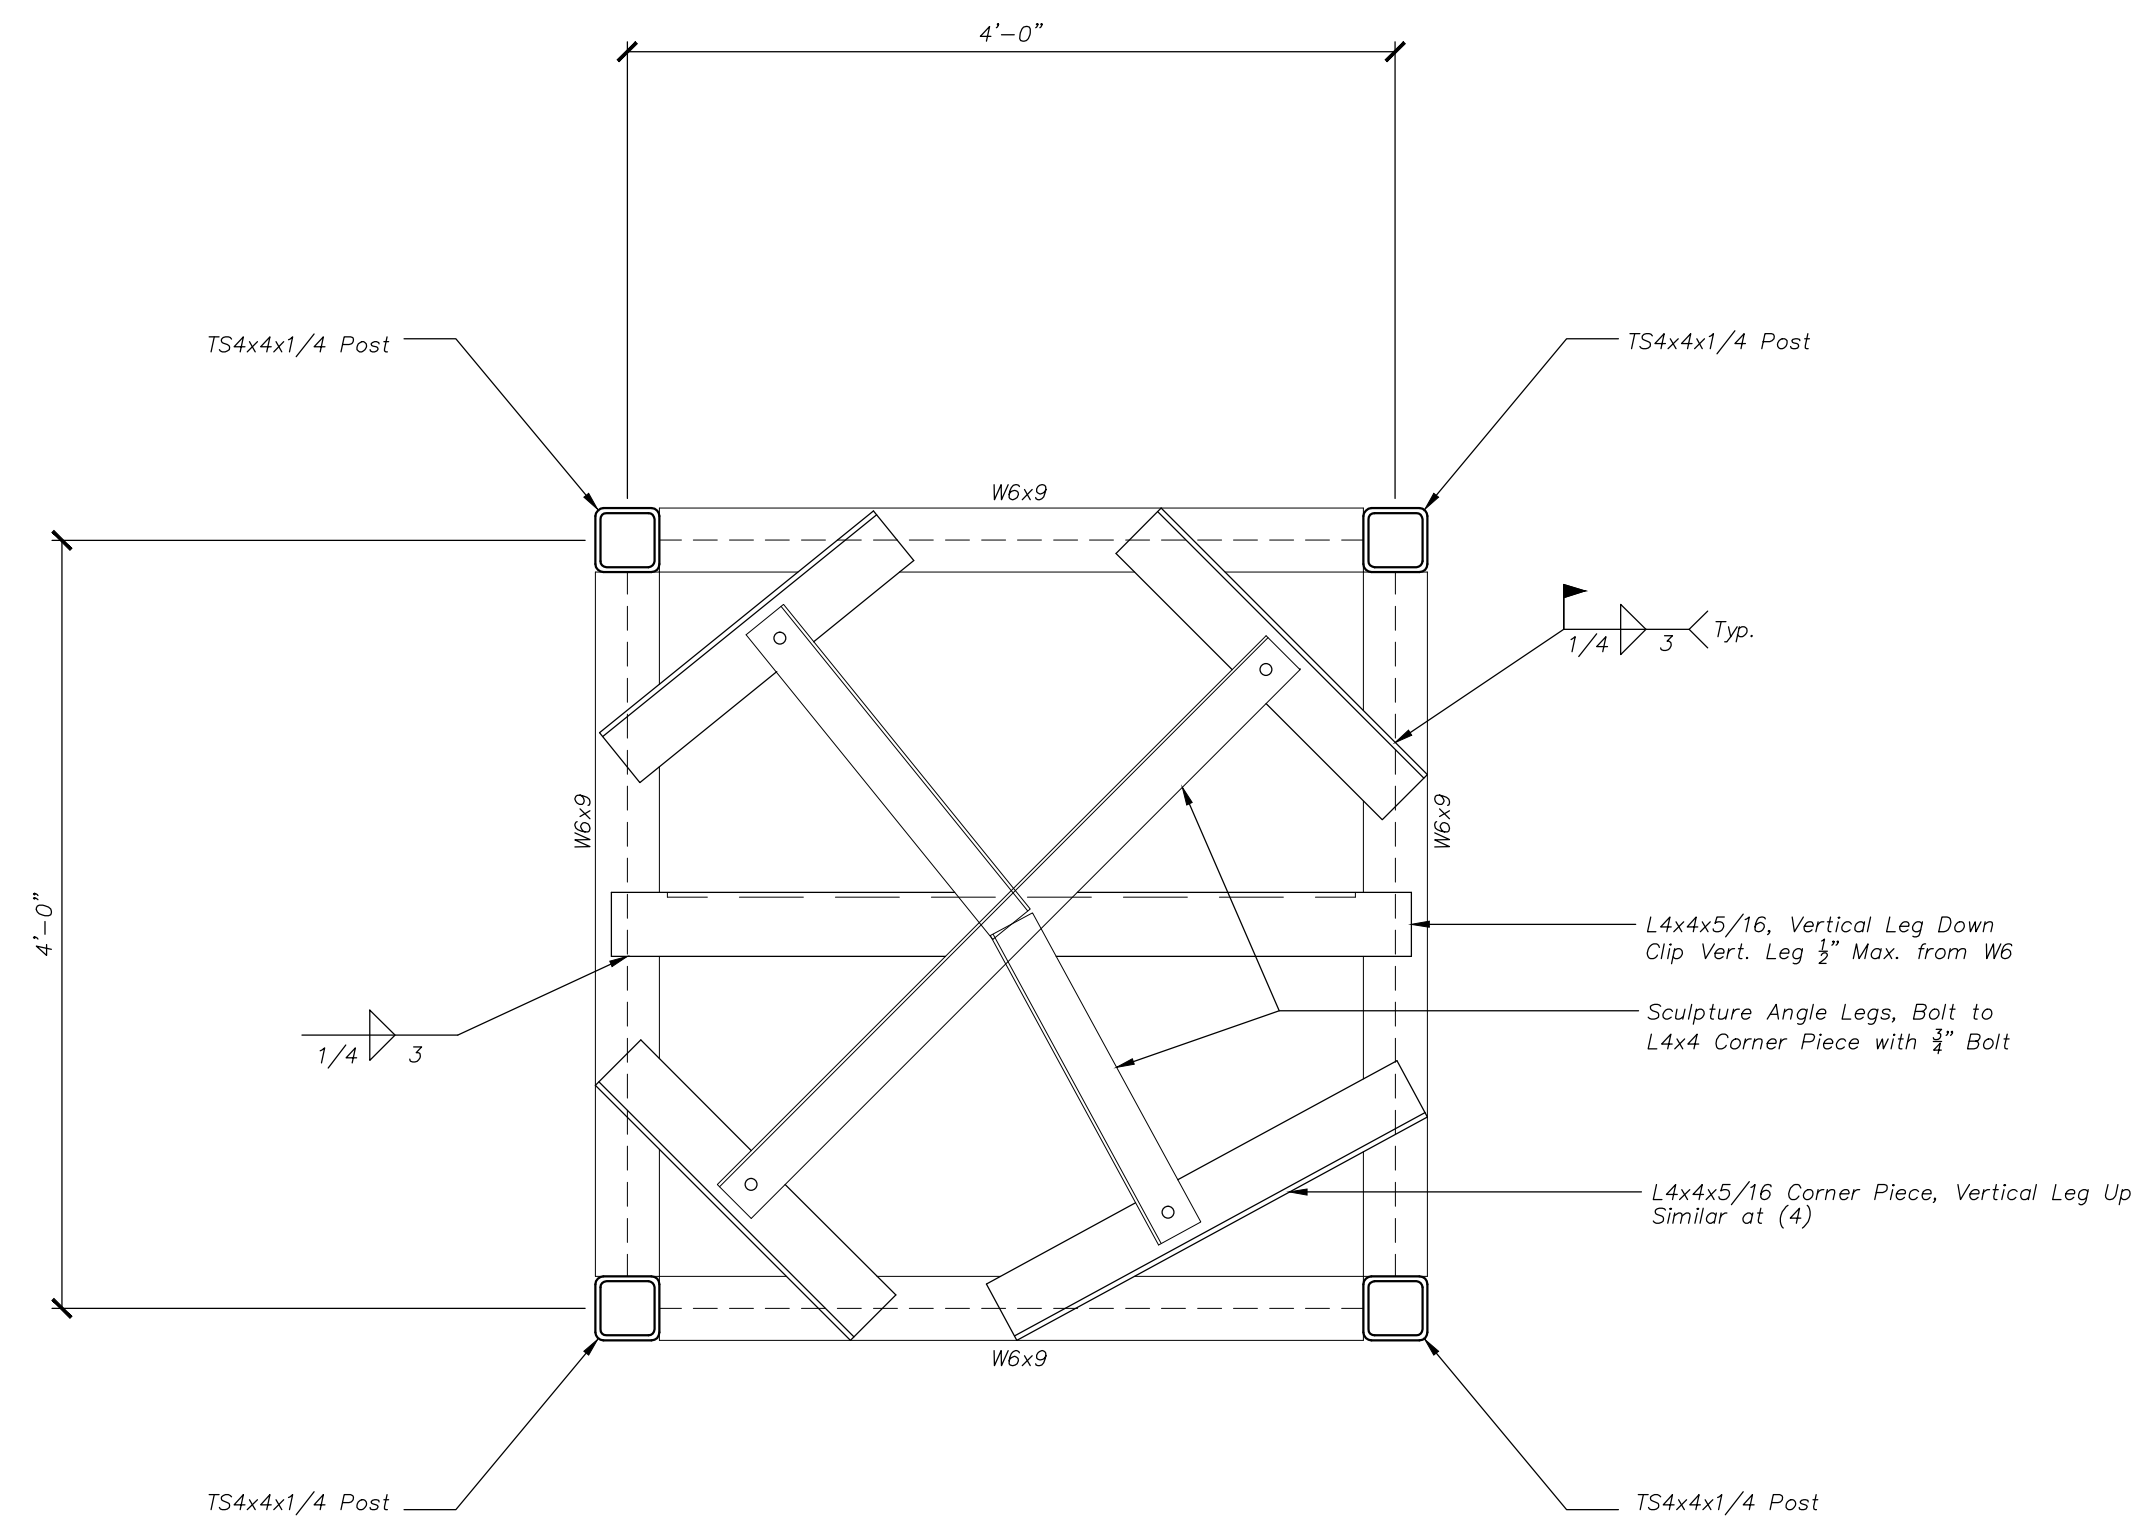

FRAMING PLAN - ART SUPPORT PEDESTAL
Scale: 1" = 1'-0"

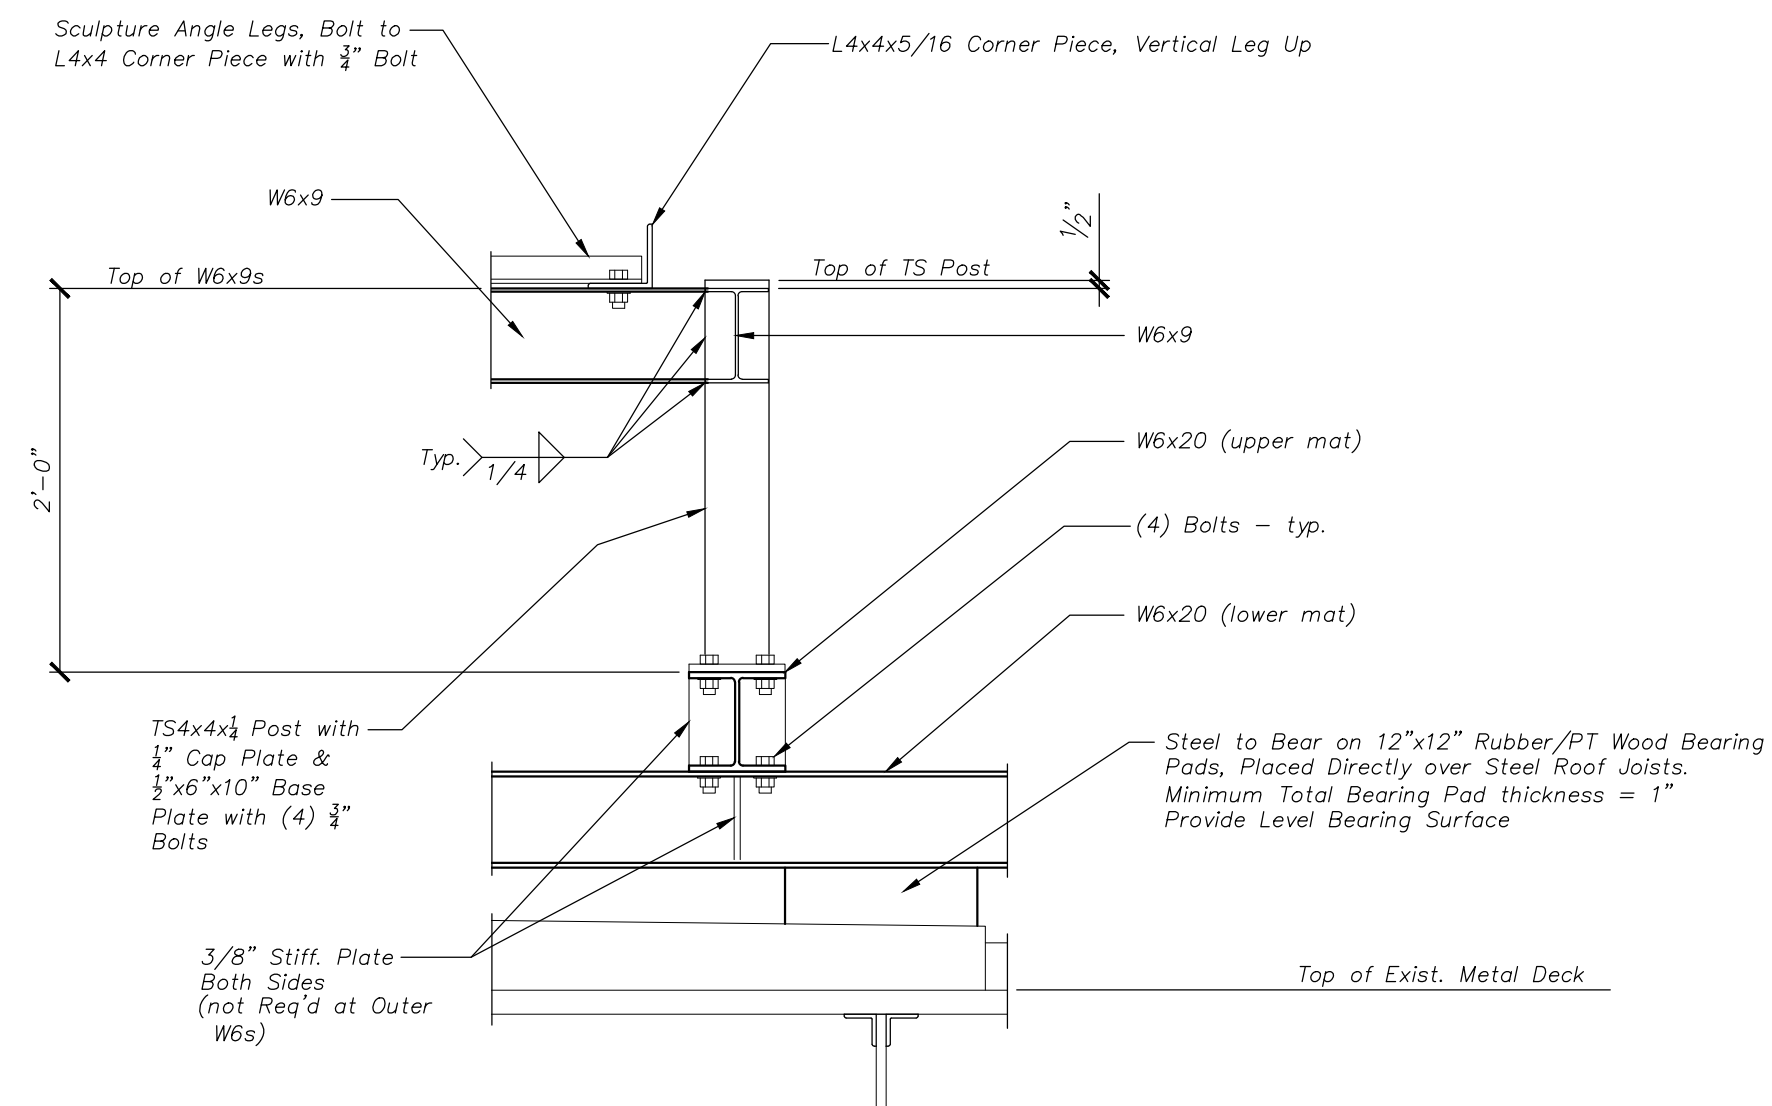

DETAIL A
Scale: 1" = 1'-0"

